


RECEIVED

5/28/02


BENCH MARK

RIM OF SANITARY MANHOLE 43' WEST
OF 9th STREET S.W. CENTERLINE & 13'
NORTH OF INDUSTRIAL AVE. CENTERLINE
ELEVATION = 982.44


INDUSTRIAL AVE. S.W.
60' R/W

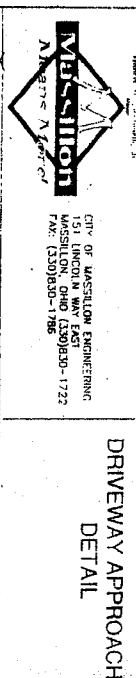

DRIVEWAY APPROACH
DETAIL

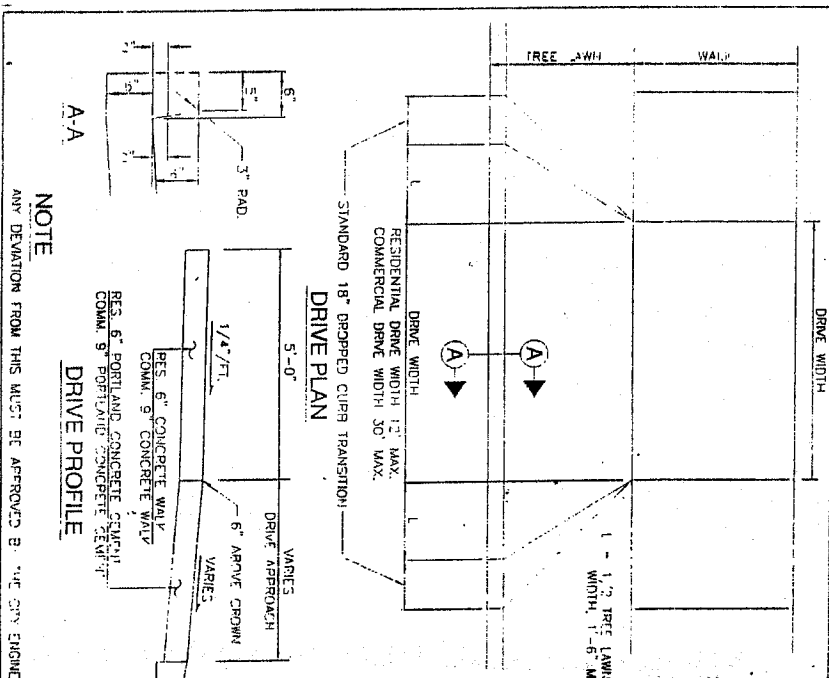

SITE PLAN
for
RICK LANG
located in
PART OF OUTLOT #512
CITY OF MASSILLON
STARK COUNTY, OHIO
FEBRUARY, 2002

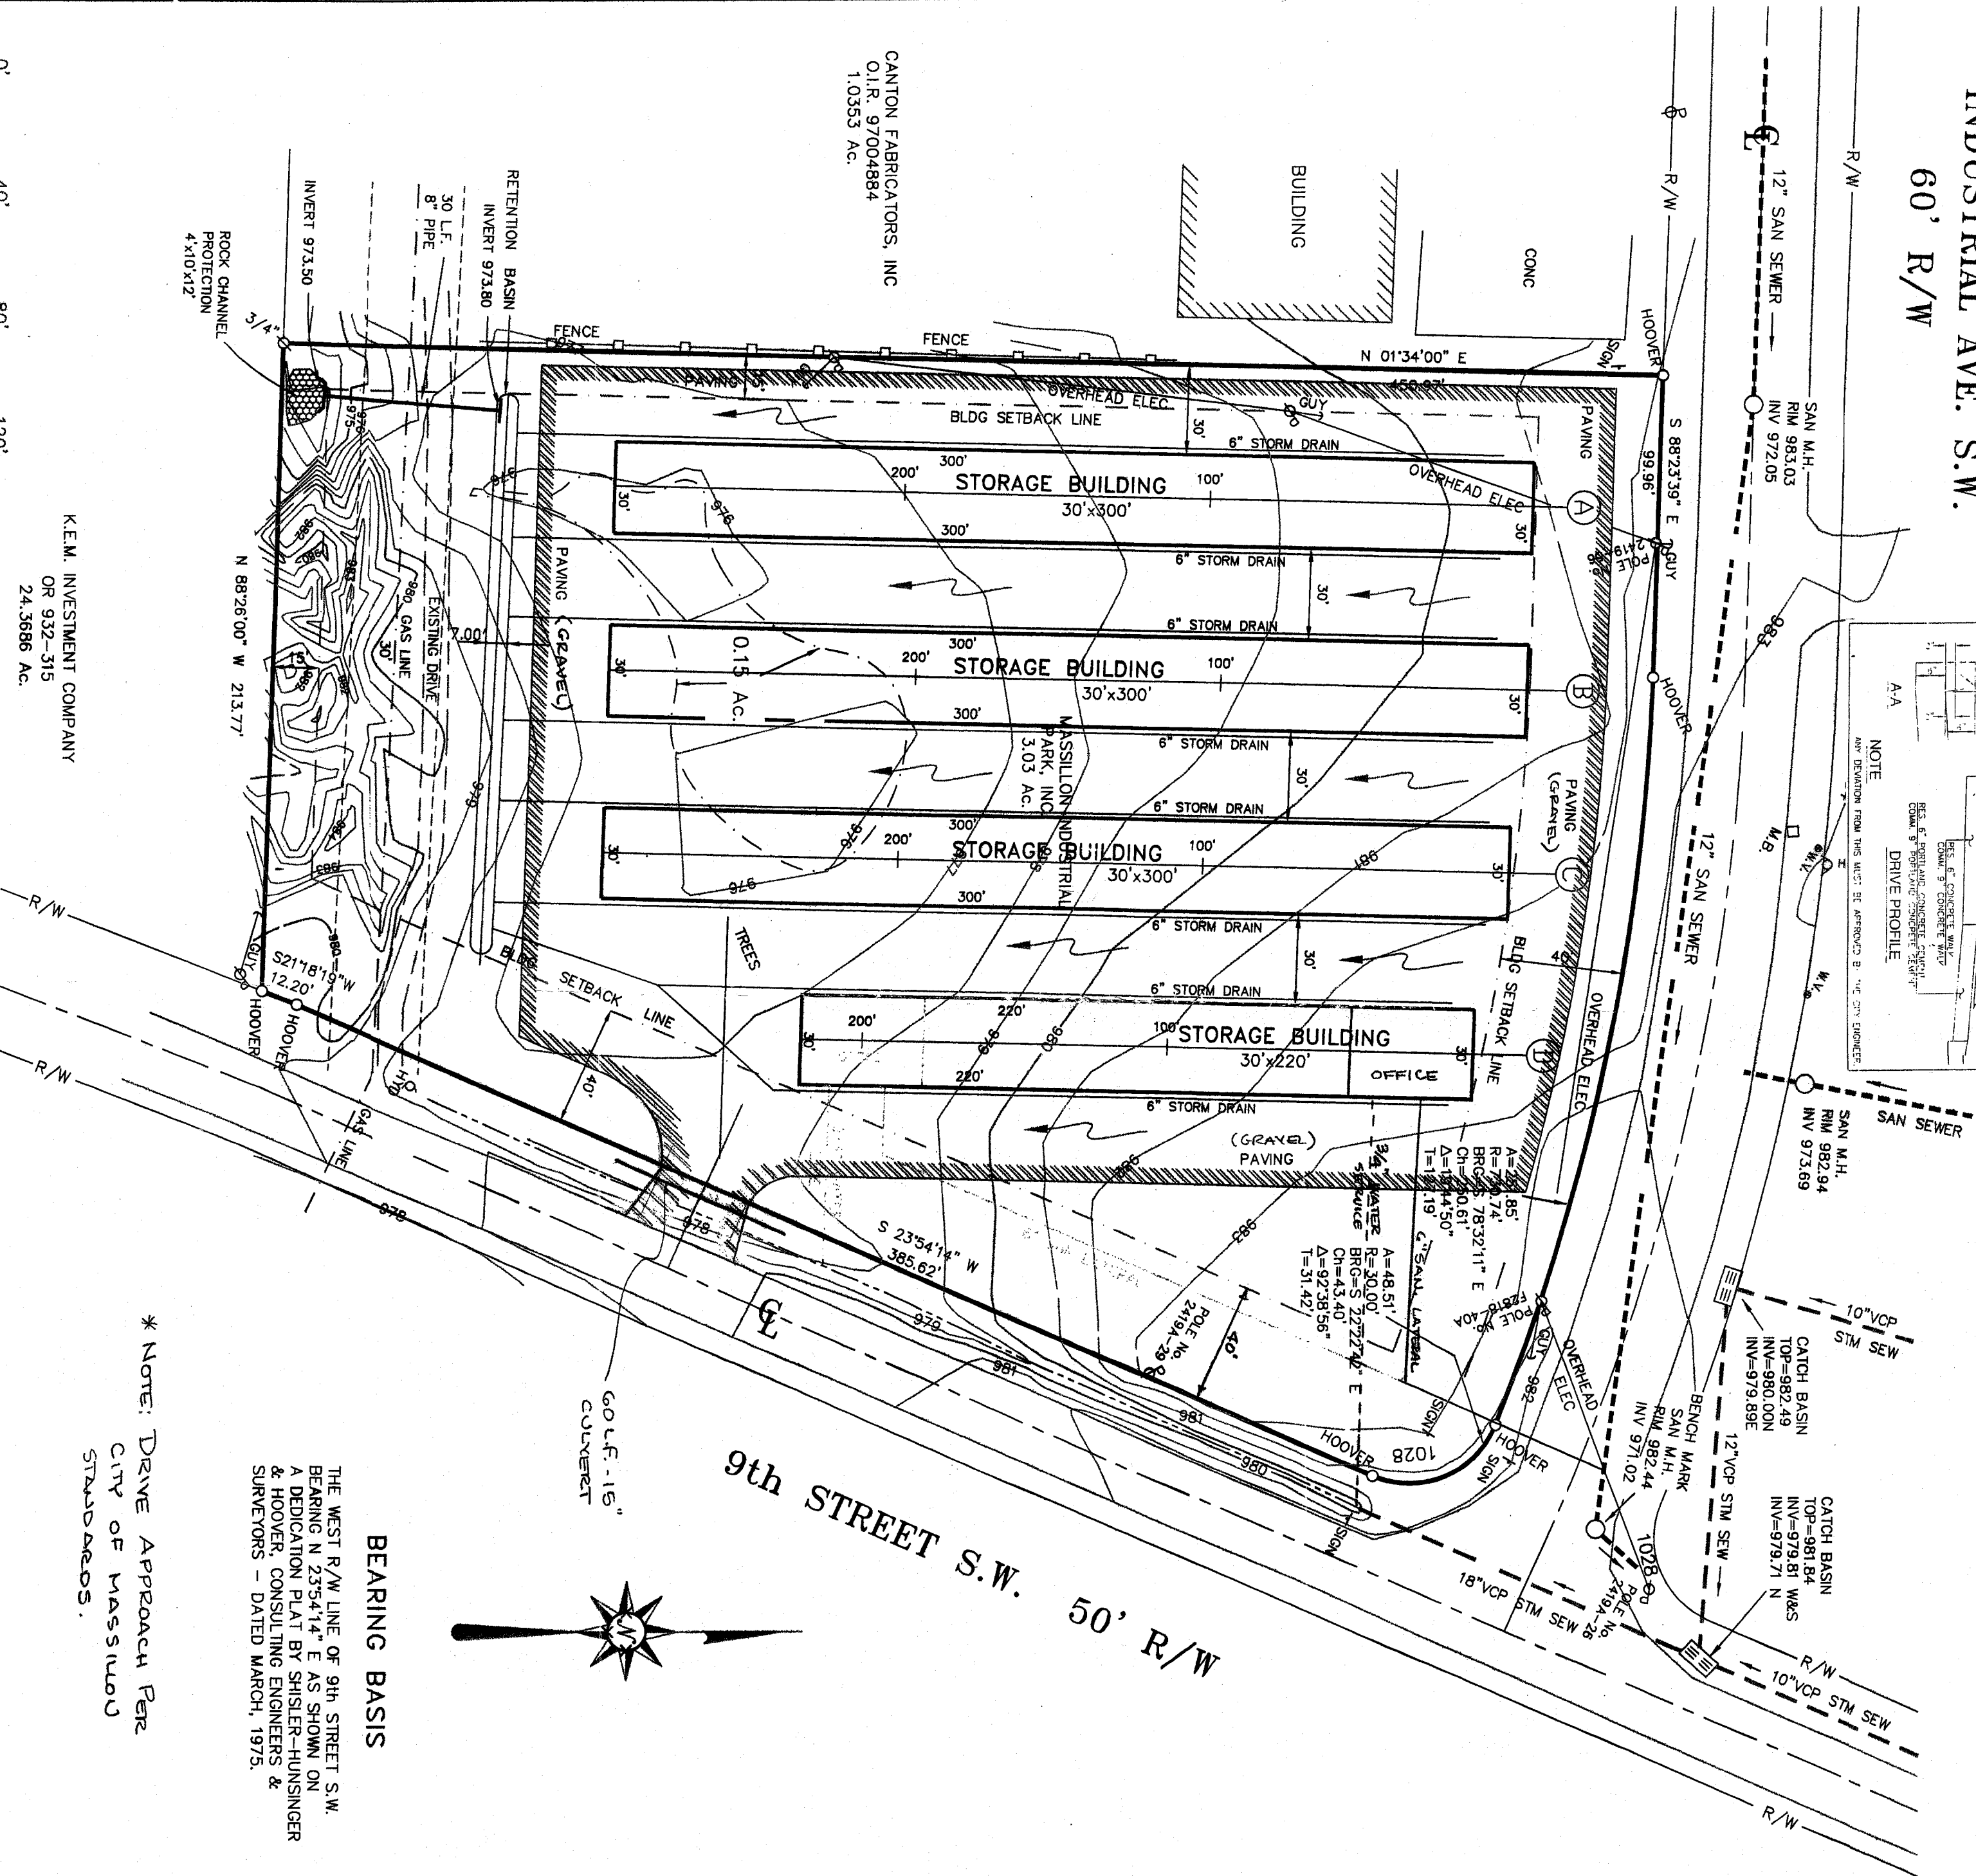

CANTON FABRICATORS, INC.
O.I.R. 97004884
1.0363 AC.

K.E.M. INVESTMENT COMPANY
OR 932-315
24.3686 AC.

BEARING BASIS
THE WEST R/W LINE OF 9th STREET S.W.
BEARING N 23°54'14" E AS SHOWN ON
A DEDICATION PLAT BY SHISLER-HUNSINGER
& HOOVER, CONSULTING ENGINEERS &
SURVEYORS - DATED MARCH, 1975.


* NOTE: DRIVE APPROACH PER
CITY OF MASSILLON
STANDARDS.

- LEGEND
- IRON BAR FOUND
 - ⊗ IRON PIPE FOUND
 - ⊙ #5 REBAR W/NGN #5586 CAP SET
 - STD COUNTY MONUMENT FOUND
 - △ RR SPIKE FOUND
 - ▲ RR SPIKE SET
 - P.K. NAIL FOUND
 - P.K. NAIL SET

NICHOLS FIELD SERVICES, INC.
1930 FREMONT PLACE S.W.
CANTON, OHIO 44706




TEL (330) 453-6688
FAX (330) 453-1764
NFSI-2194

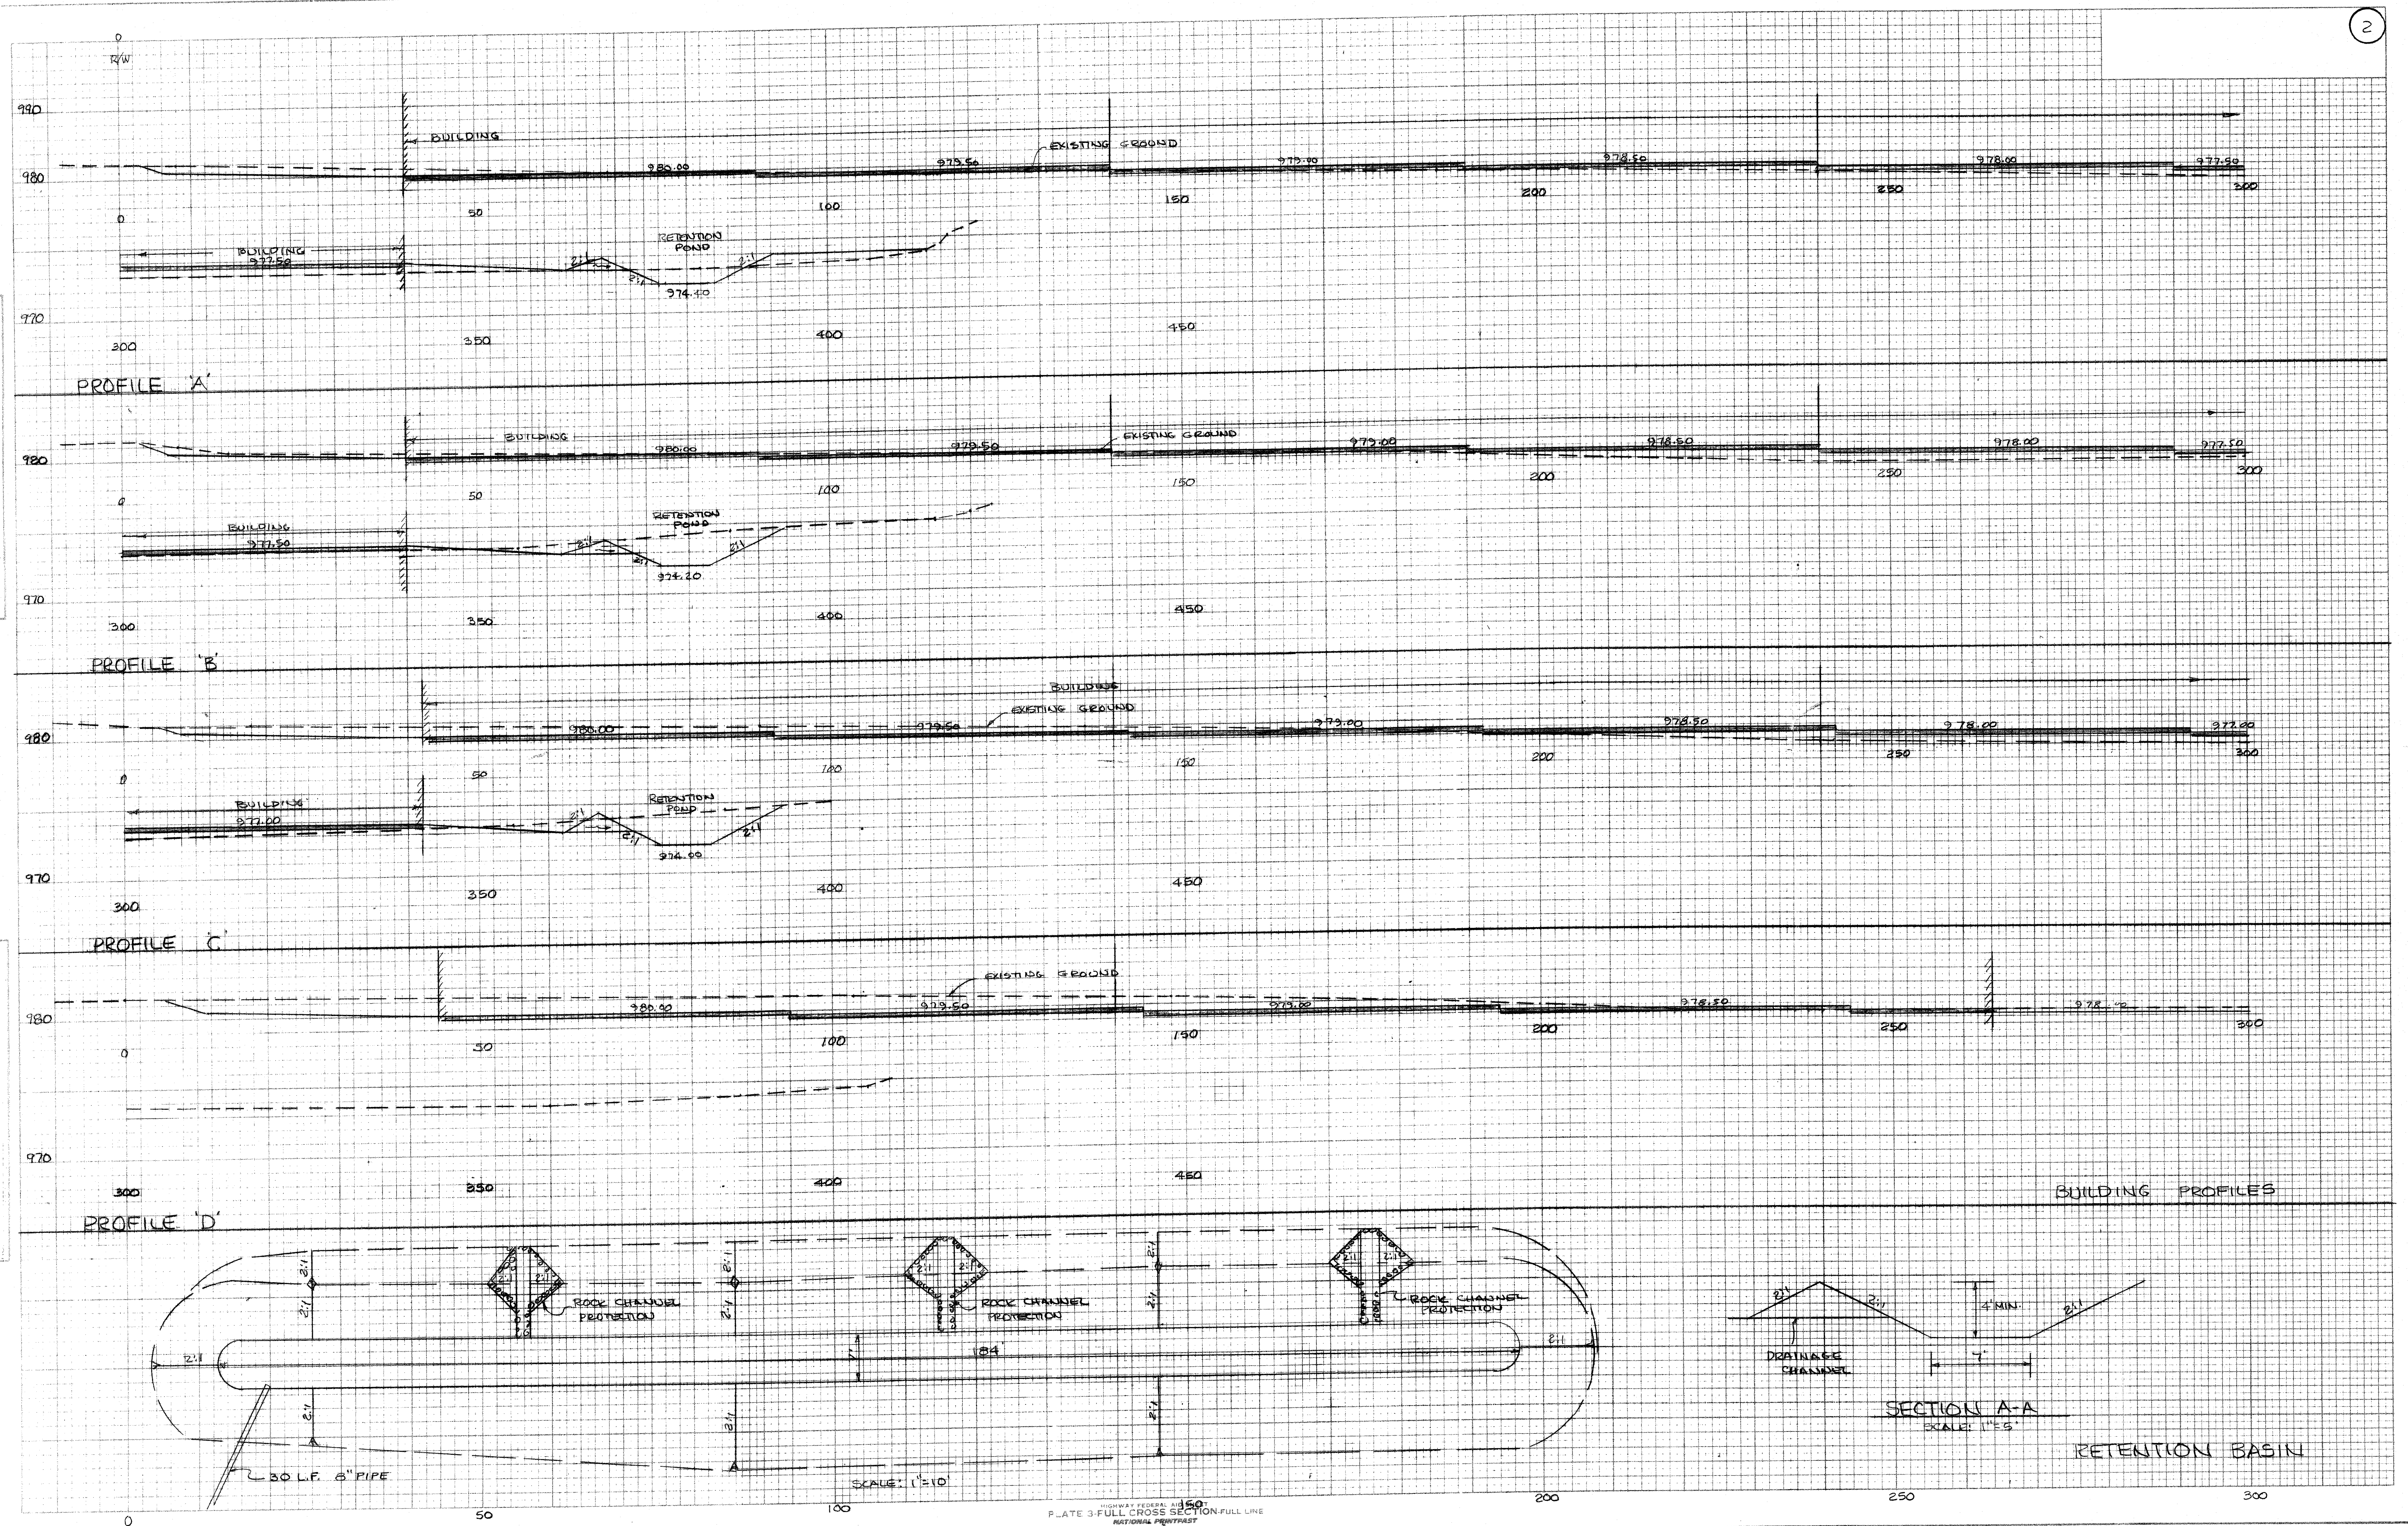

FINAL SURVEY
DATE: 10/1/10
BY: [Signature]

ORIGINAL SURVEY
DATE: 10/1/10
BY: [Signature]

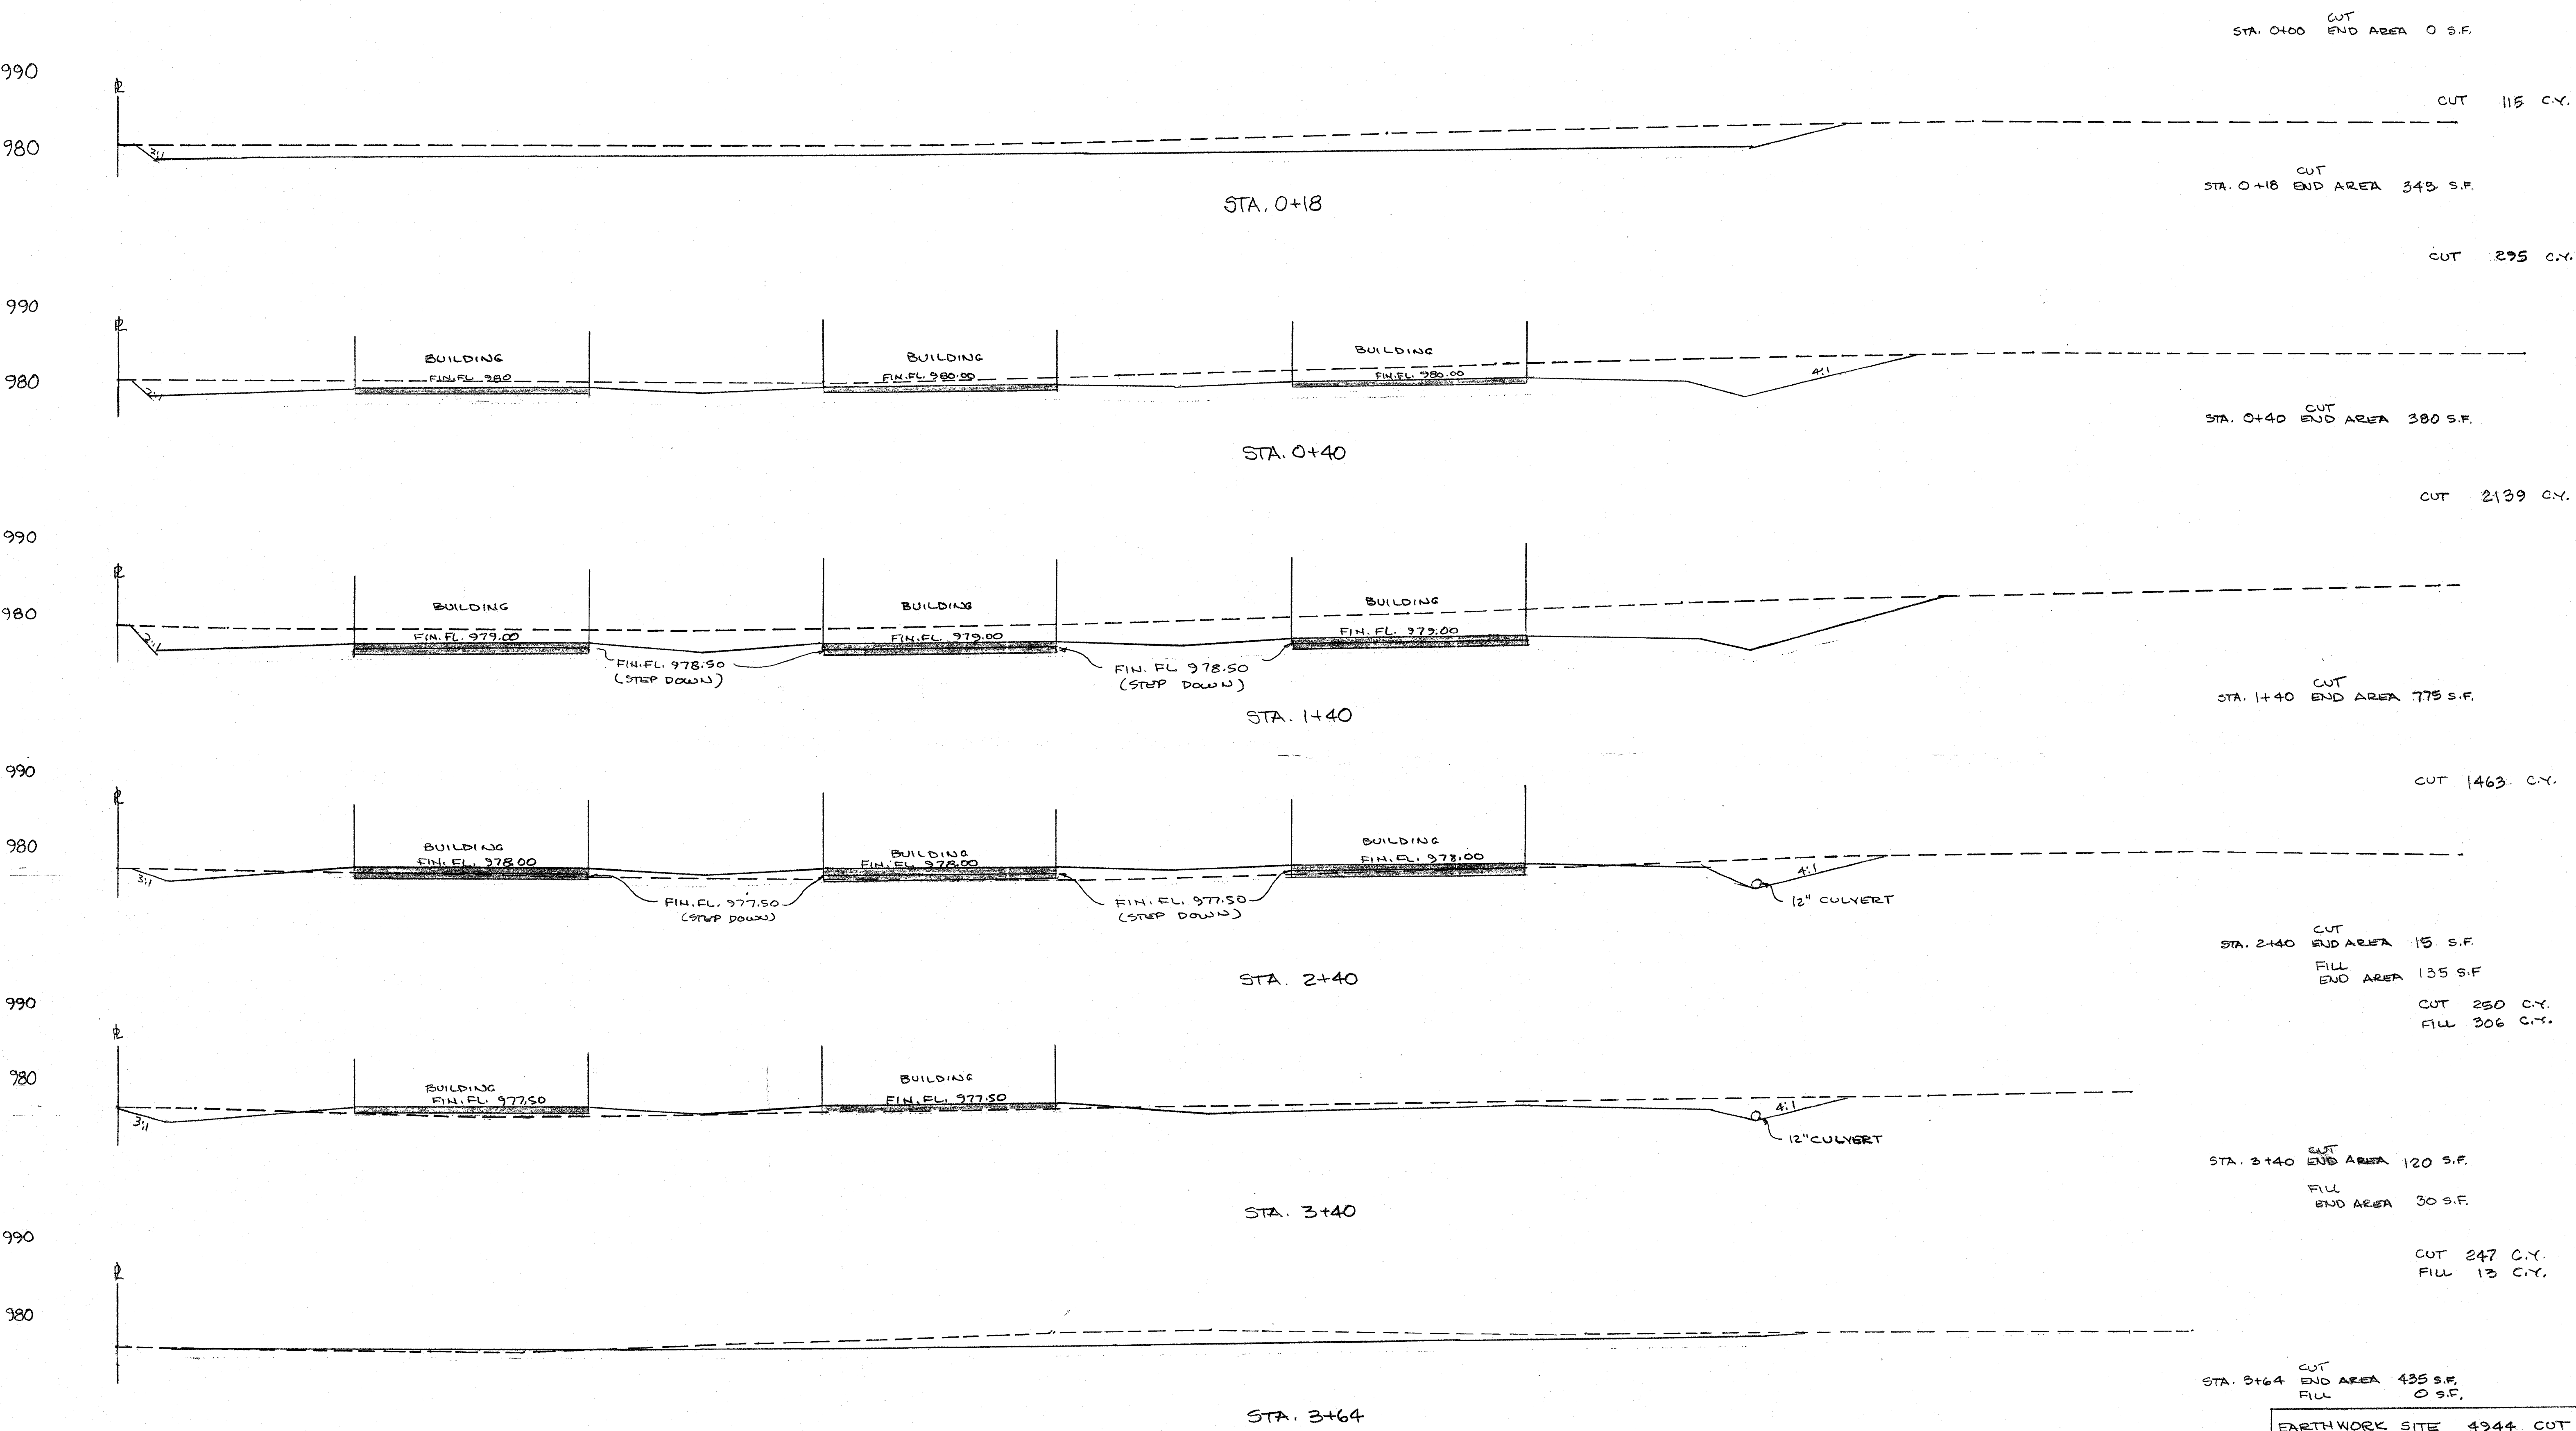

EARTHWORK SITE	4944 CUT	313 FILL
EARTHWORK RETENTION	431 CUT	
TOTAL	5375 C.Y.	

* ESTIMATED TOPSOIL AREA - 3600 C.Y.