
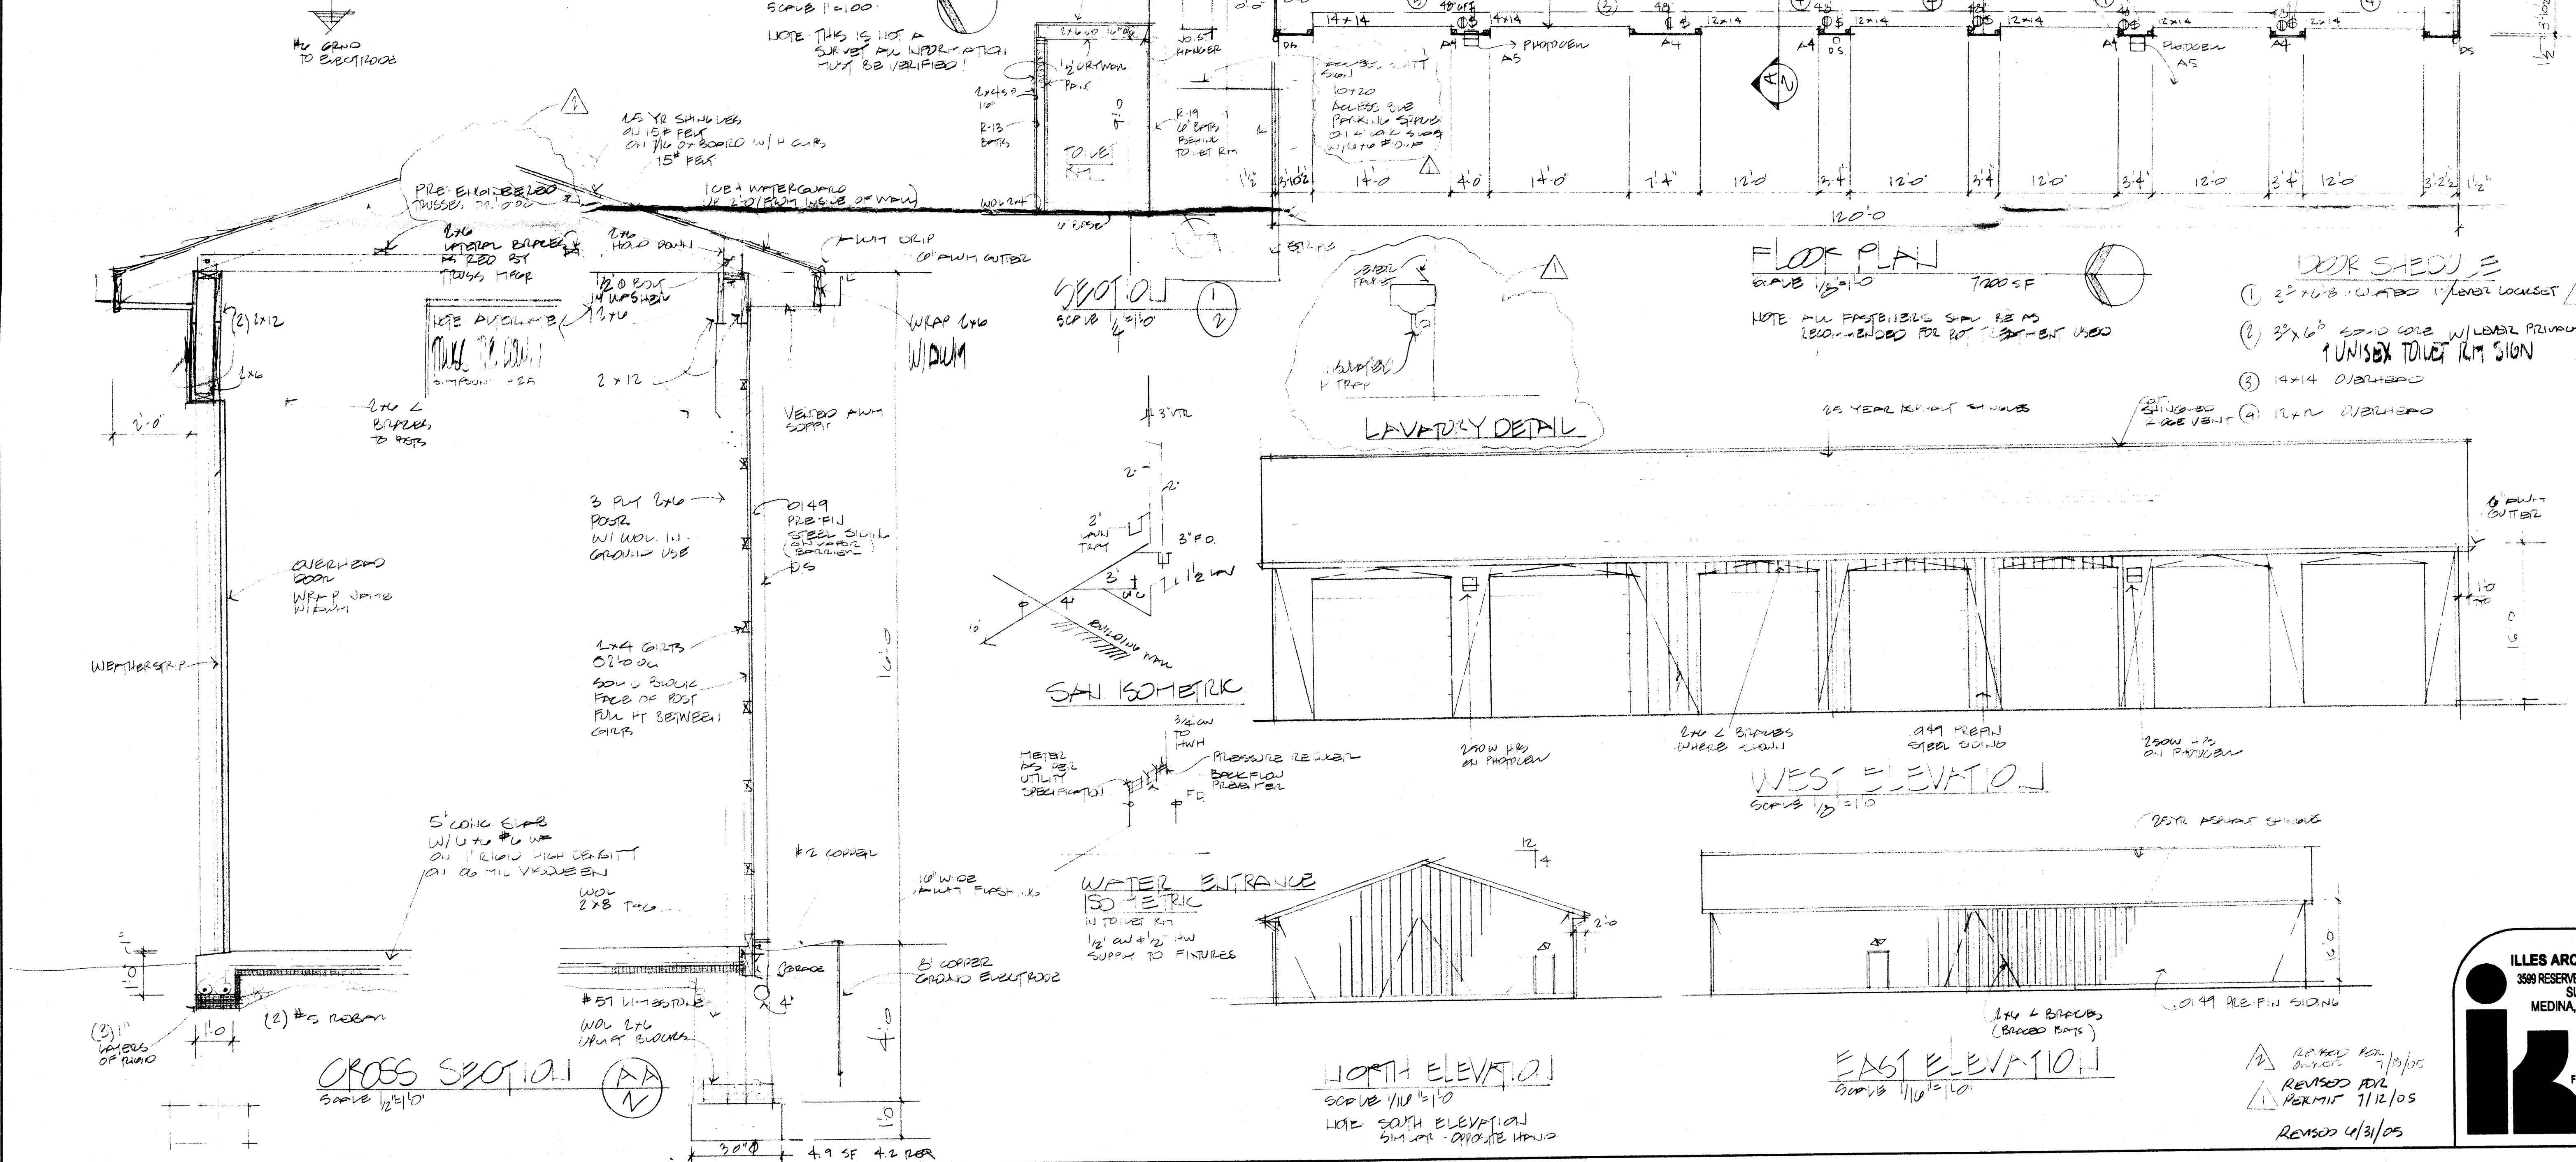
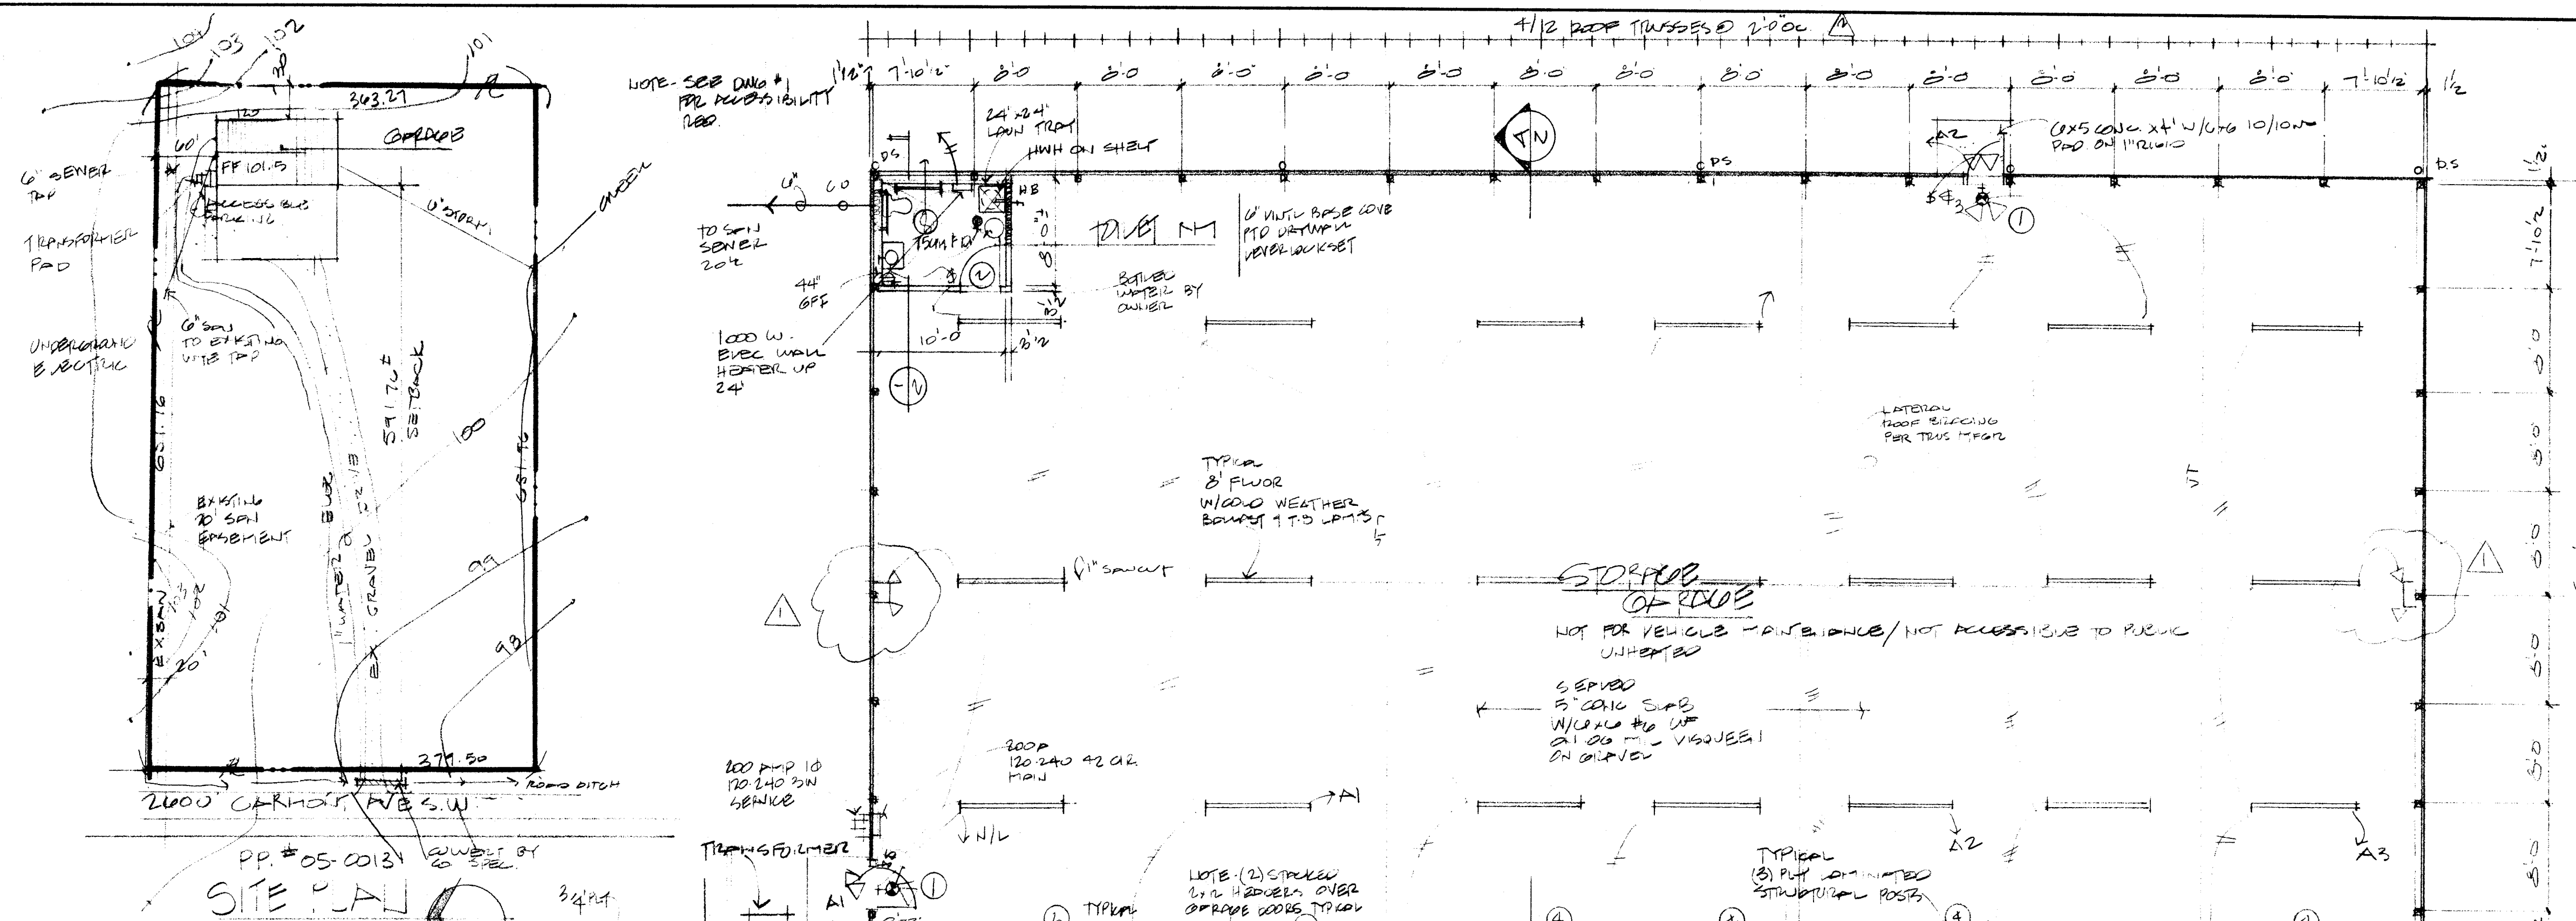


 REVISED PER 7/18/05
 ANSWER
 REVISED PER. PERMIT 7/12/05
 DENIED 6/31/05

05-57
1
 2

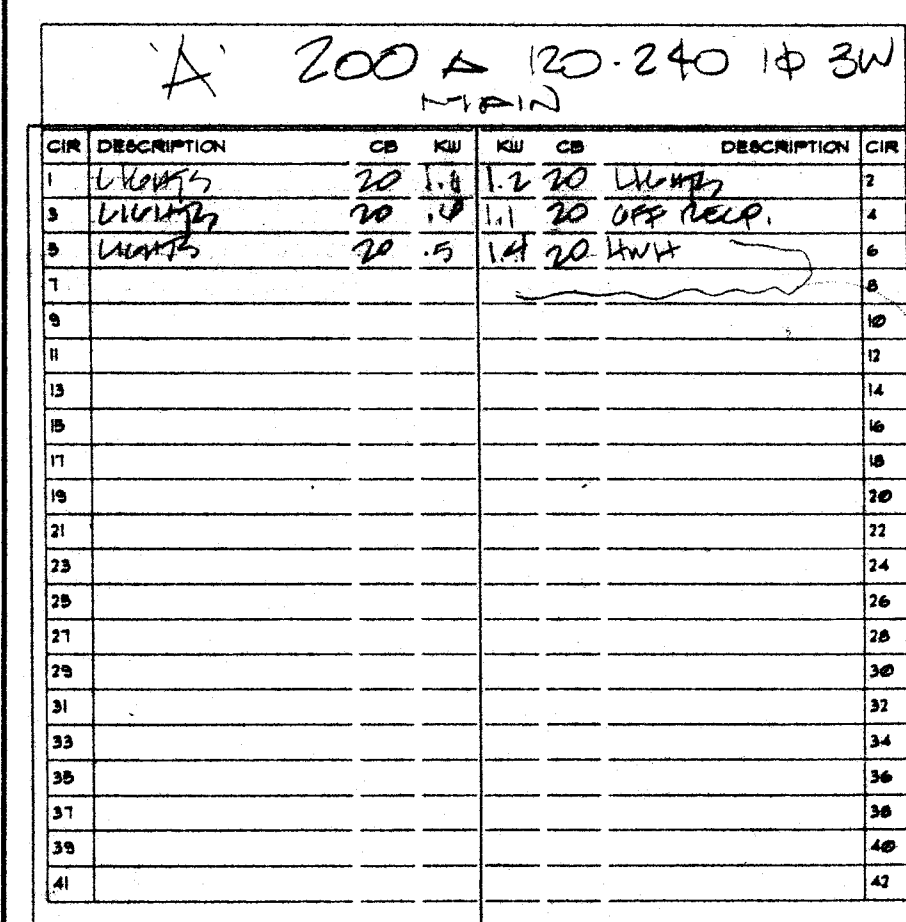

2	0551	NEW STORAGE GAS HOE 700 GERRARD C. ROAD 2000 CRAWFORD AVE MASSAION 2-10	2-10	DATE GZB GZB
---	------	---	------	--------------------

0551
2 ₂



ILLES ARCHITECTS INC.
3599 RESERVE COMMONS DRIVE
SUITE A
MEDINA, OHIO 44256

330-725-6262
FAX 330-725-2590