




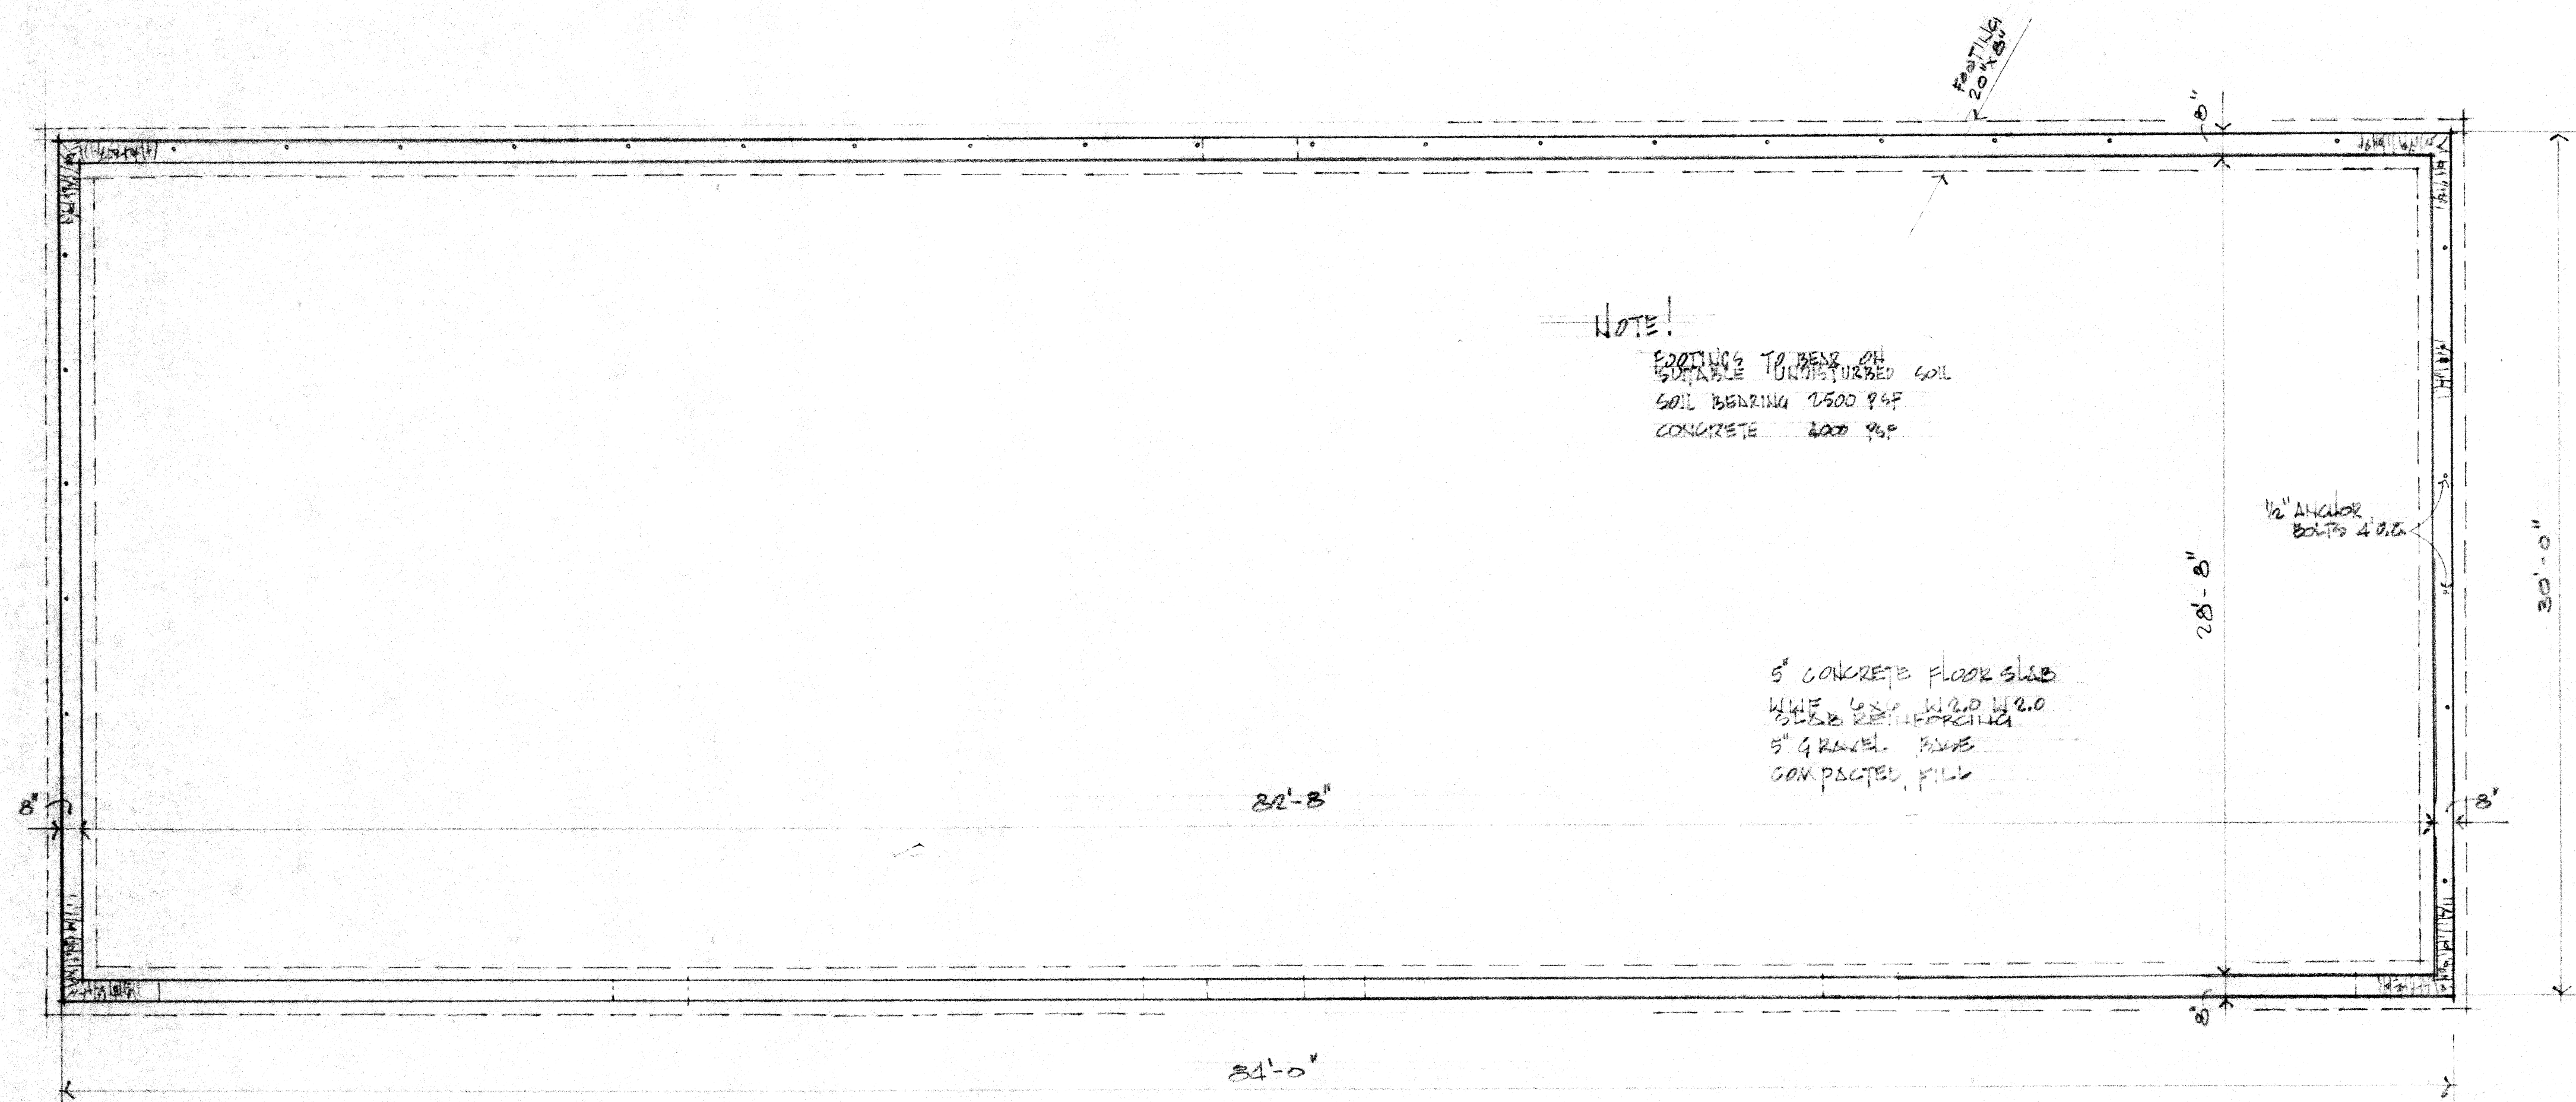


FOUNDATION PLAN 1/4"=1'-0"

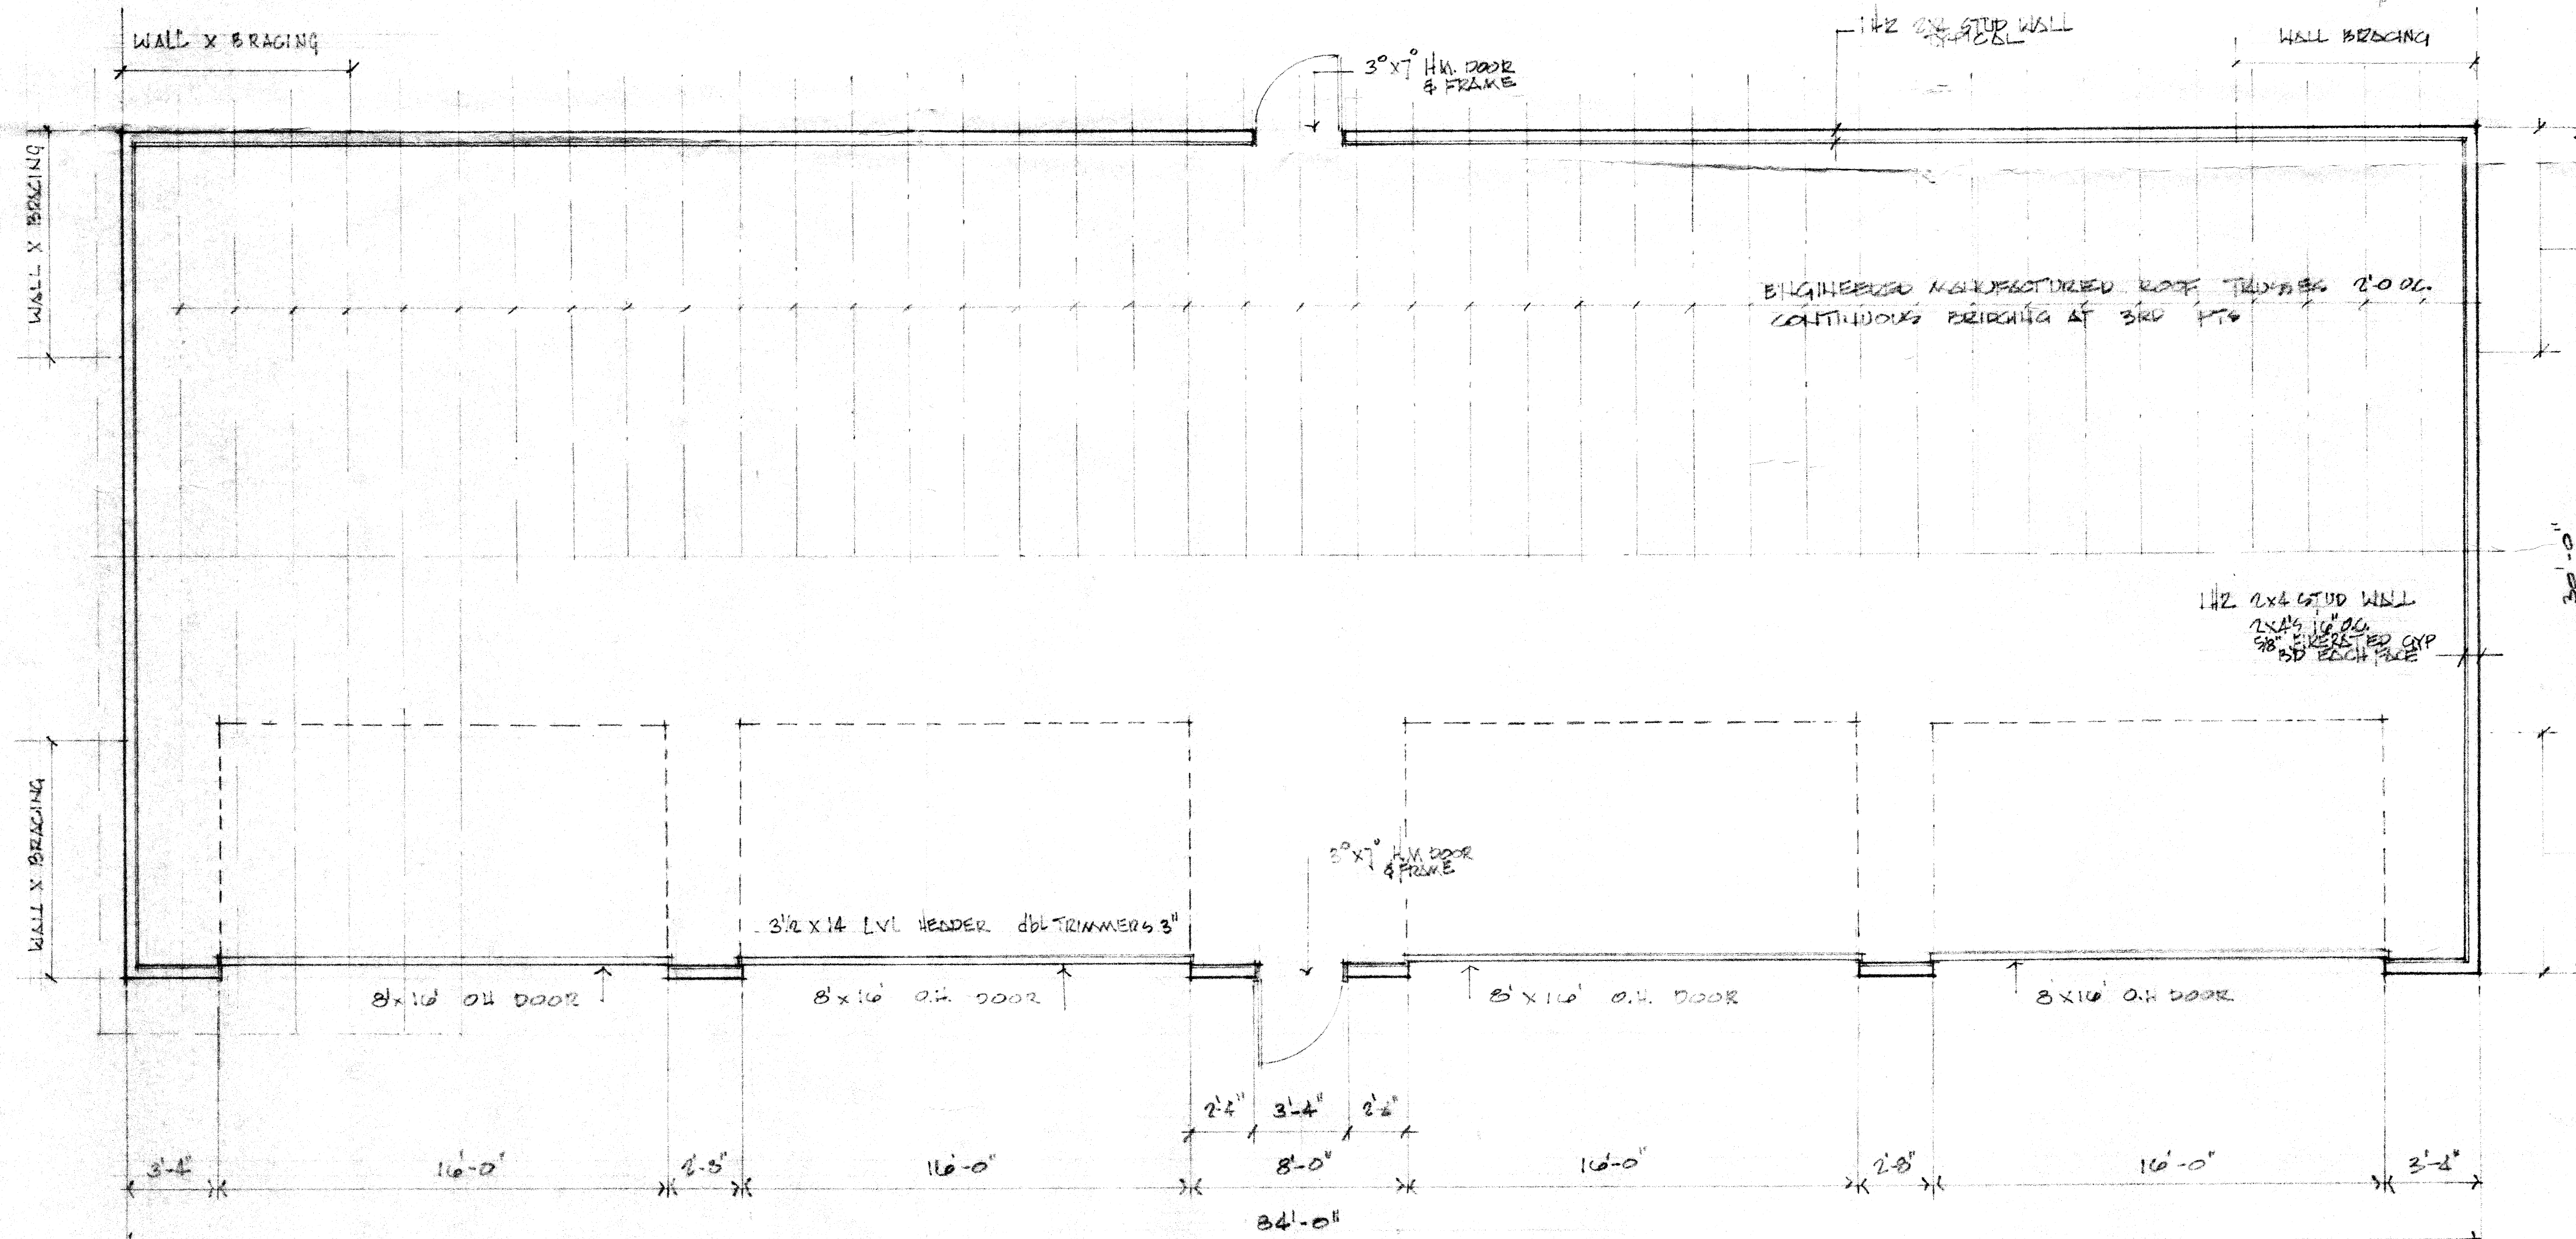


FLOOR PLAN 1/4"=1'-0"

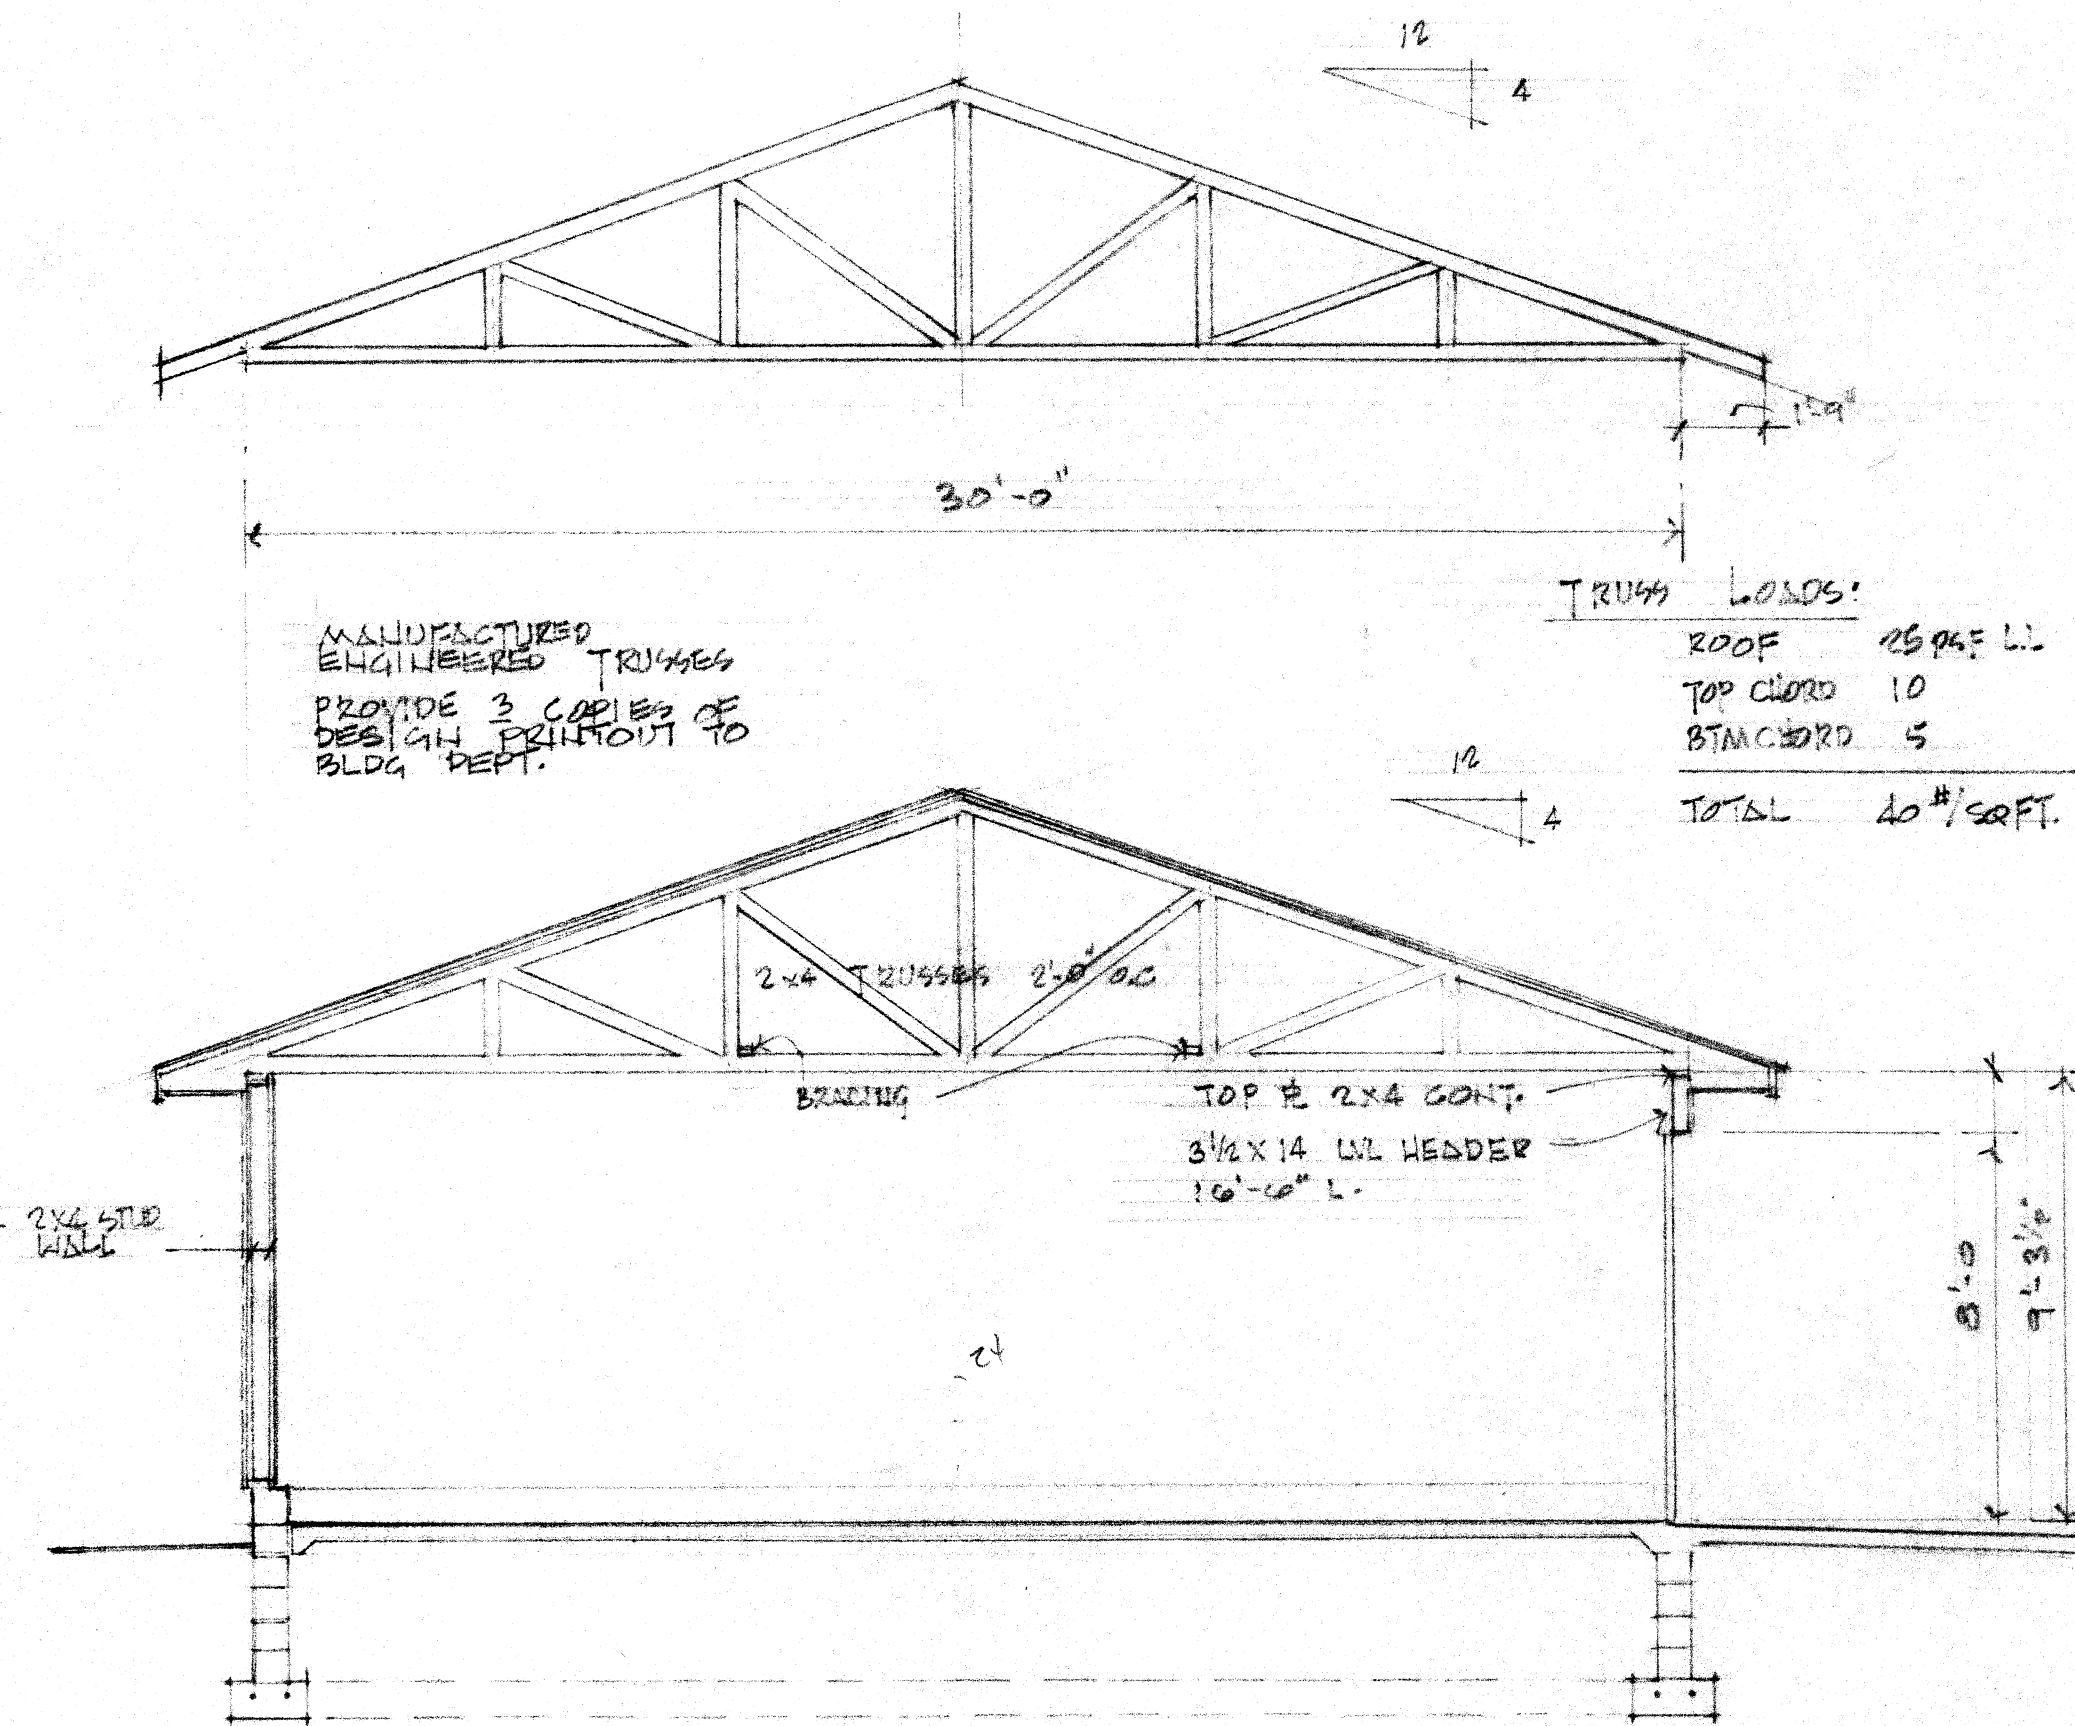

CROSS SECTION 1/4"=1'-0"

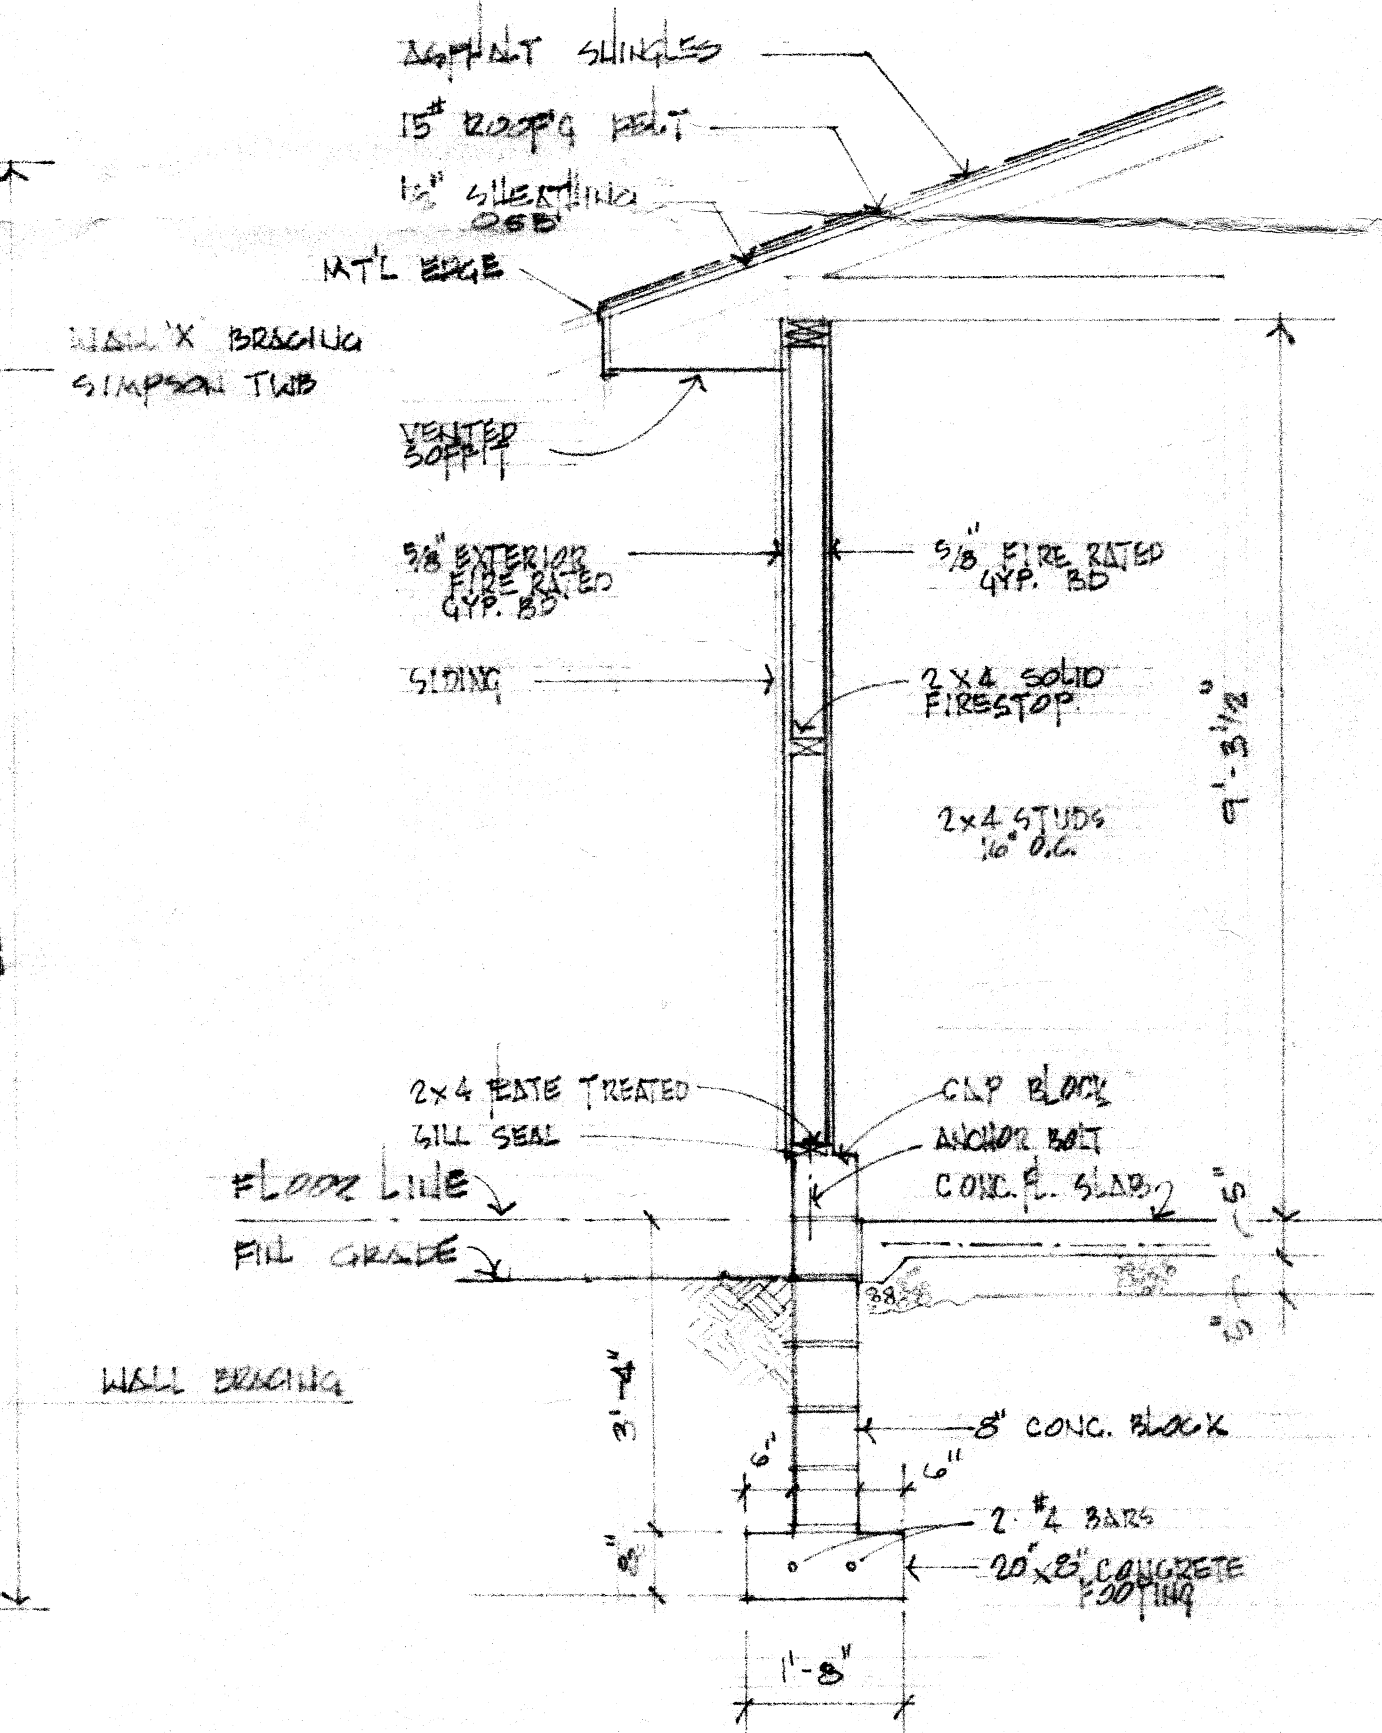

TYPICAL WALL SECTION 1/4"=1'-0"

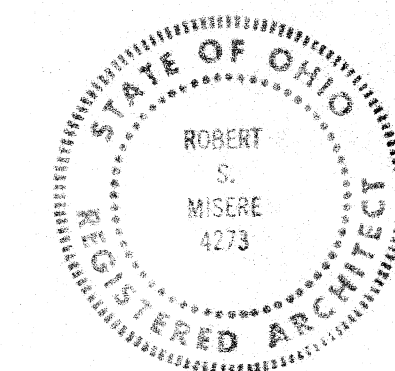

2 PRIVATE GARAGES
 LOTS #3540/3541 WARWICK HILL
 MASSILLON OHIO
 CARL OSEB BLD KELLYDALE
 R. MISERE ARCHITECT

15 MAR 2006
 2.