




WARWICK NW 50'

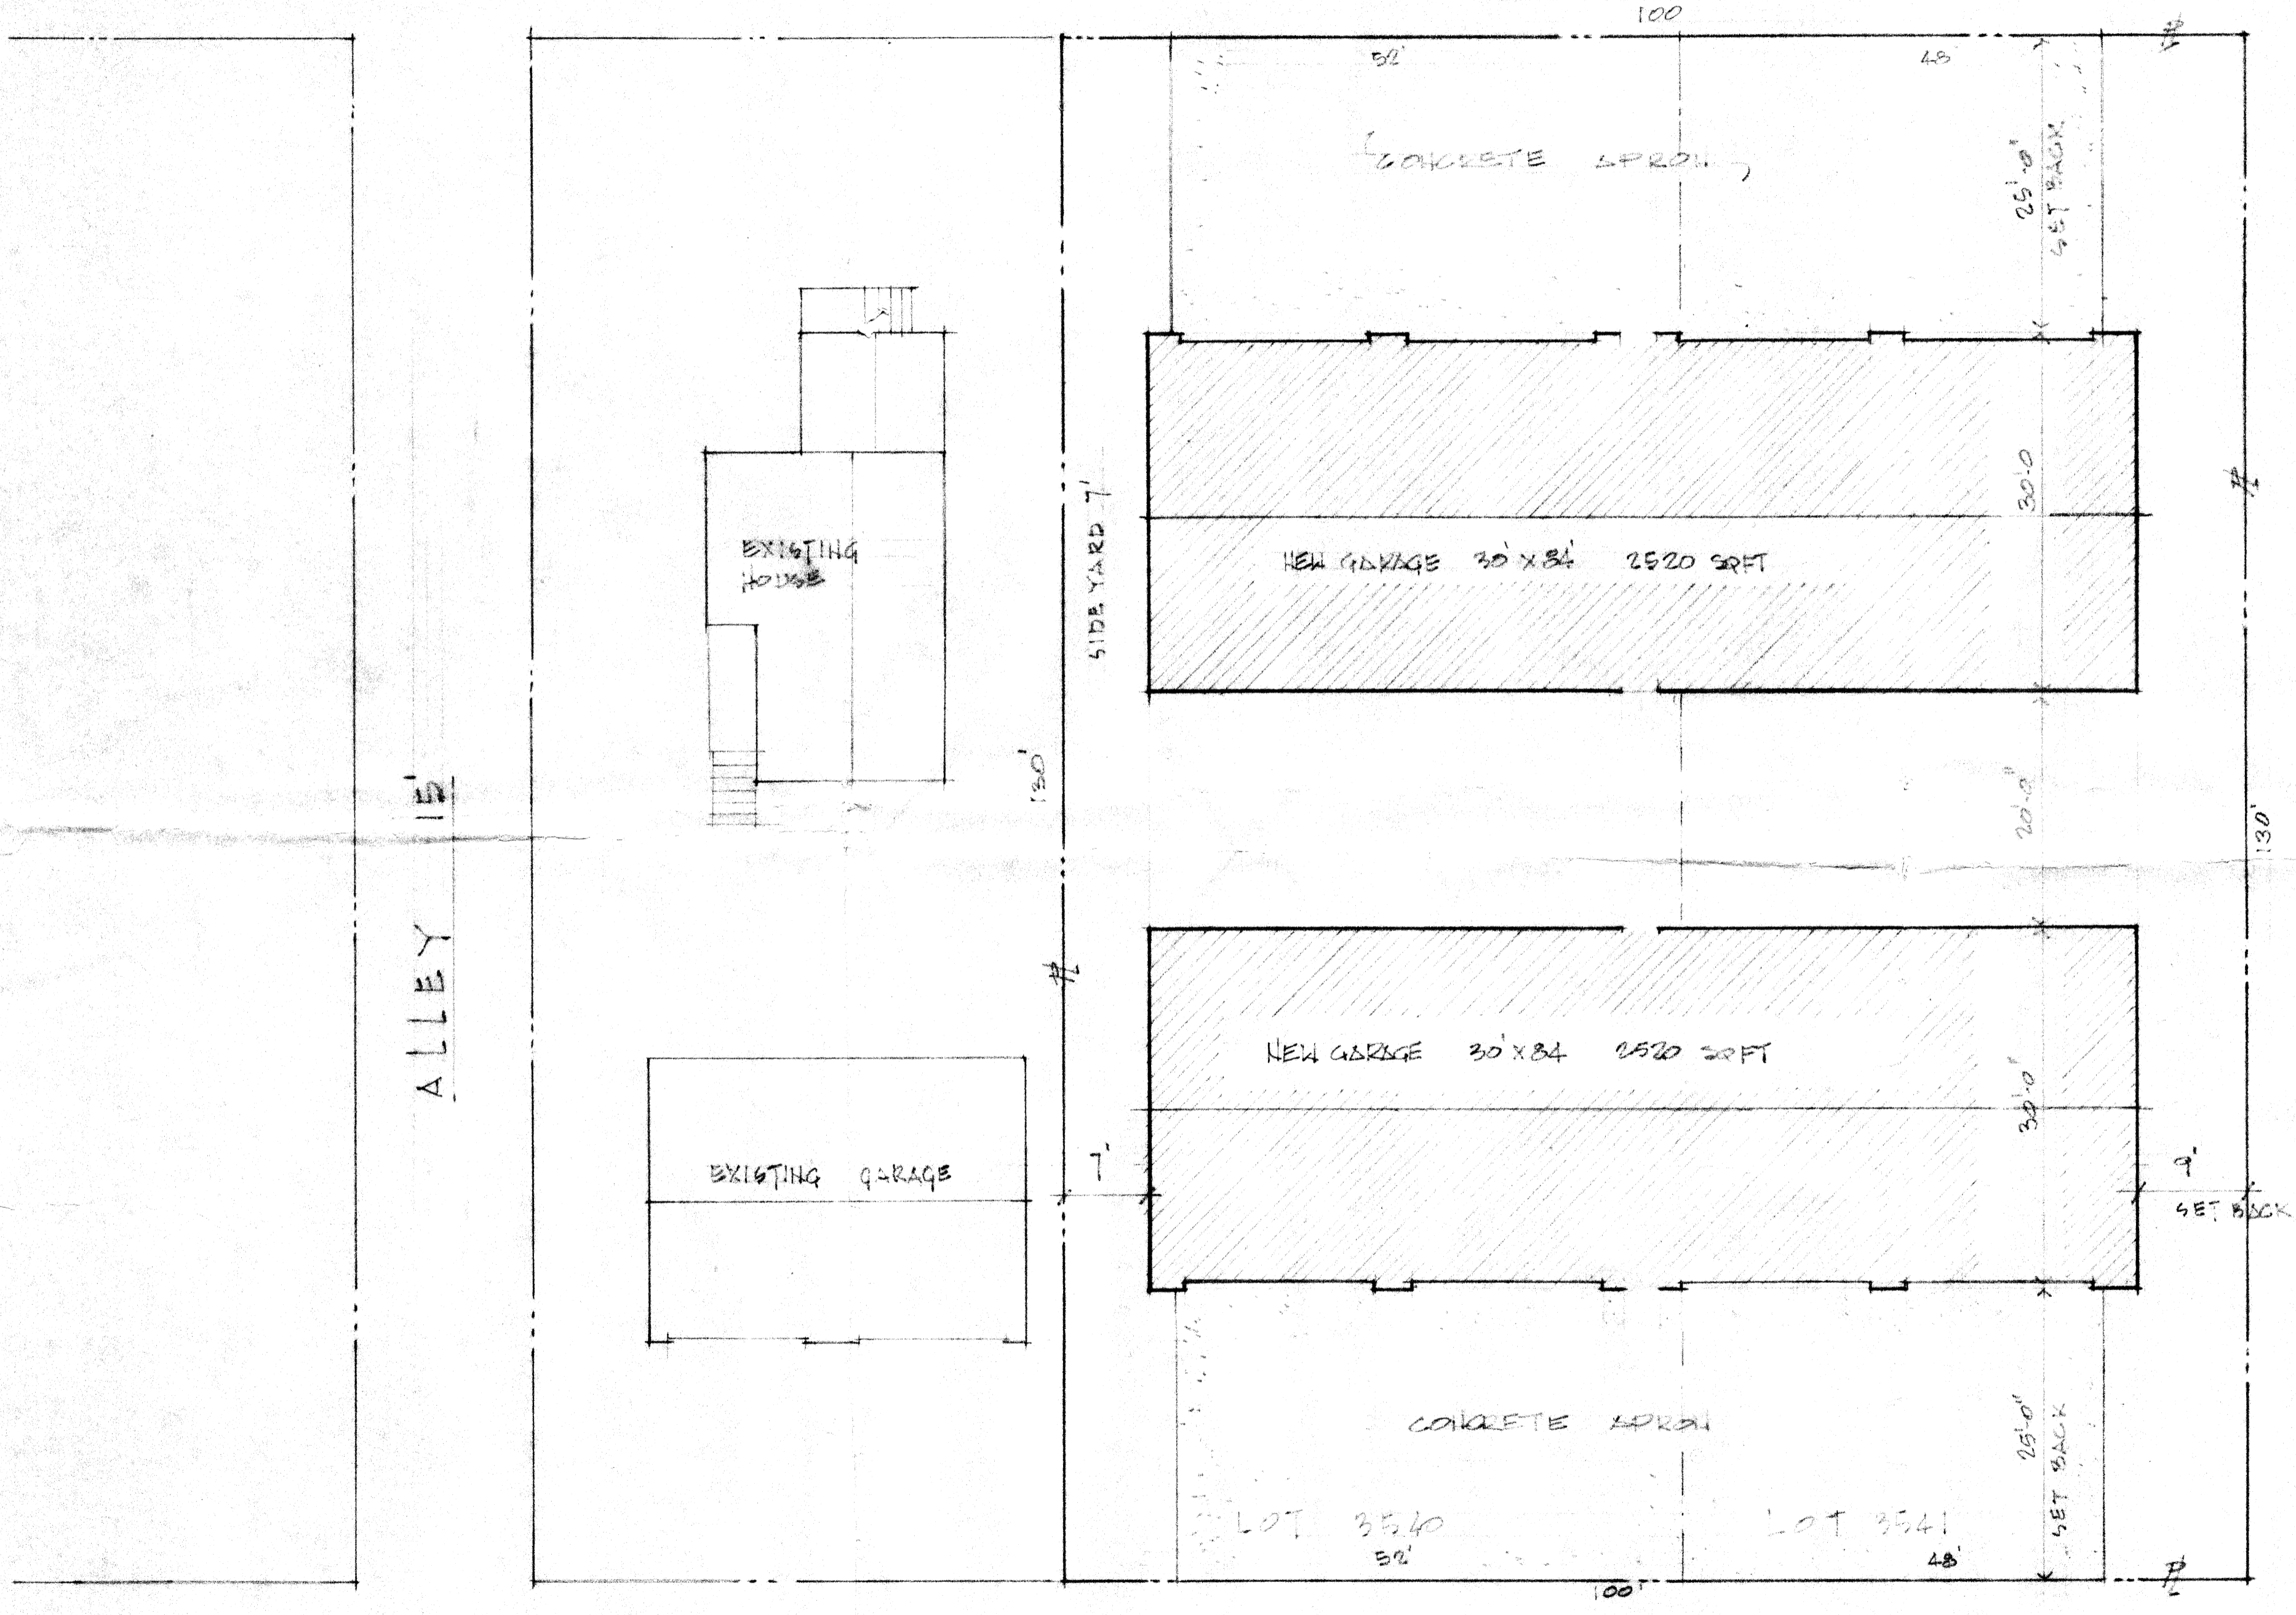


ALLEY 15'

ALLEY 15'


ALLEY 15'

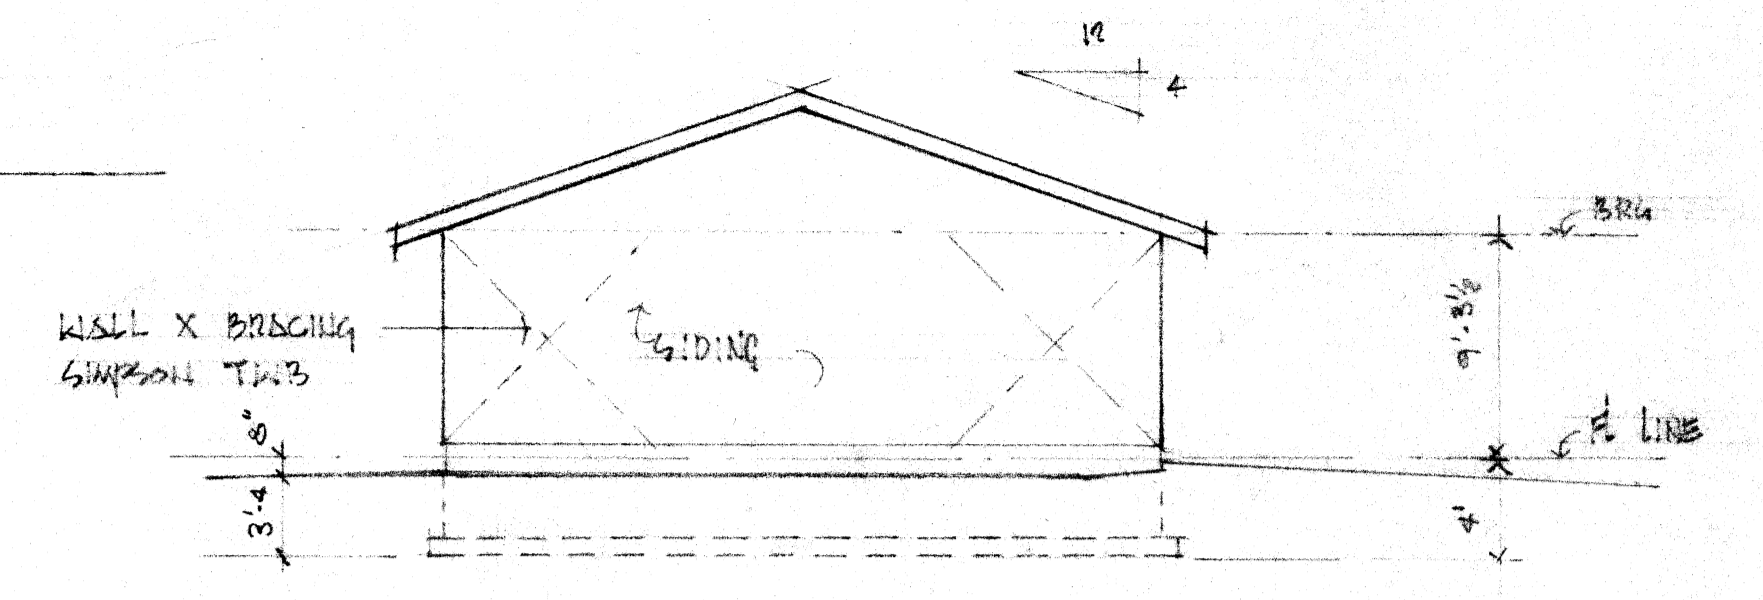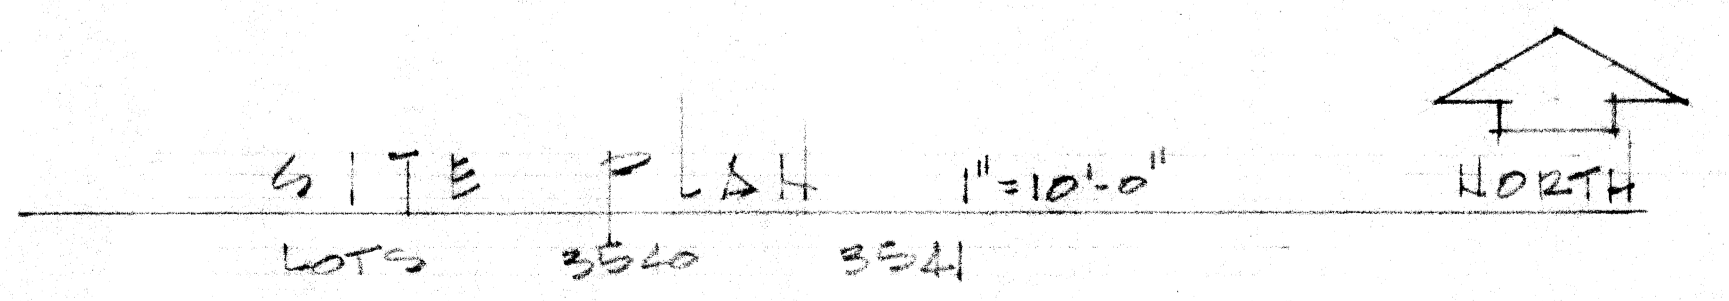

SIDE ELEVATION 1/8"=1'-0" (TYPICAL)

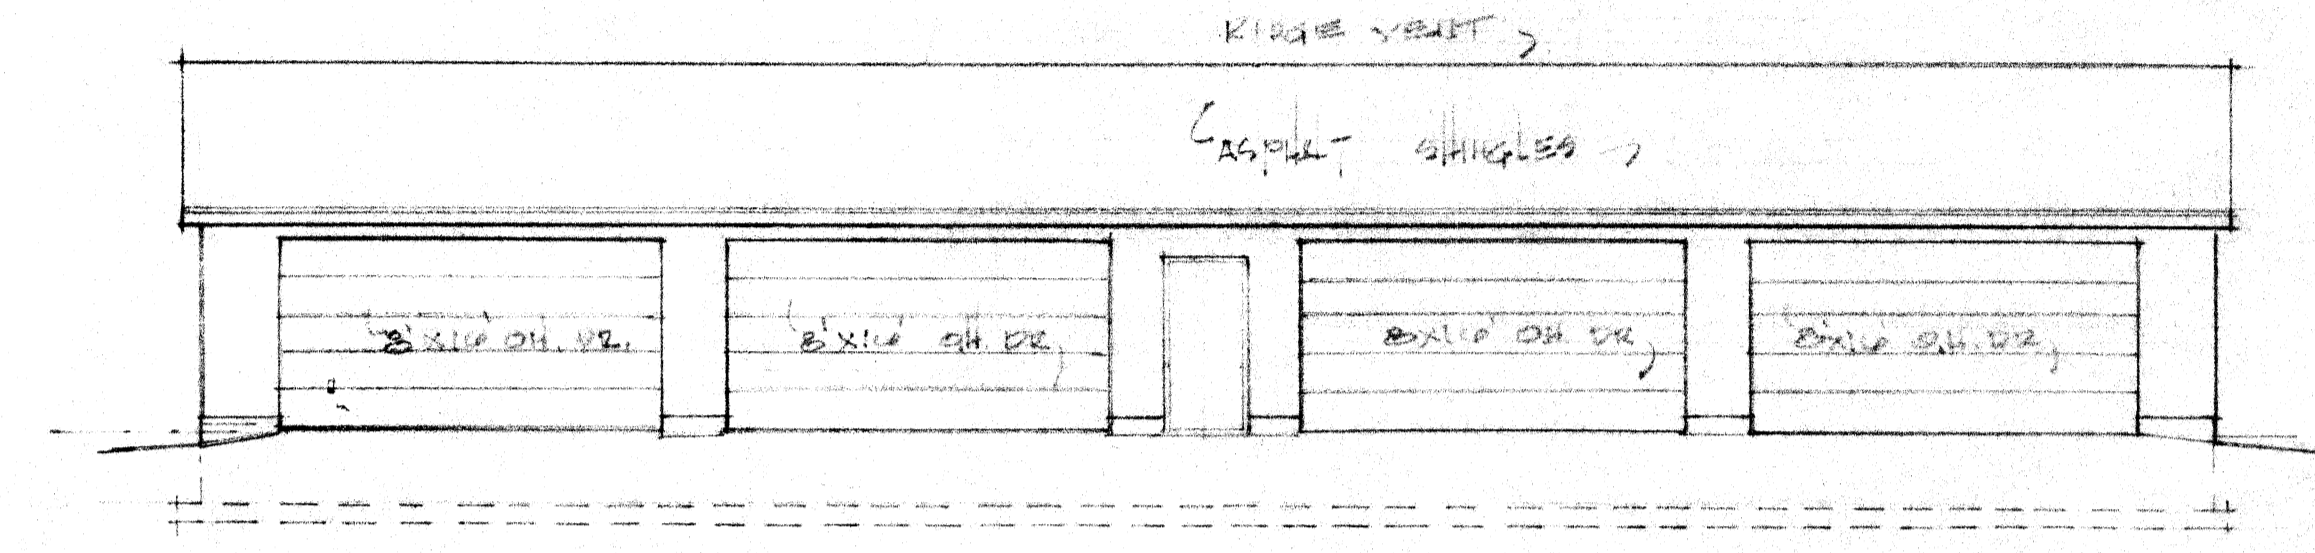

FRONT ELEVATION 1/8"=1'-0" (TYPICAL)


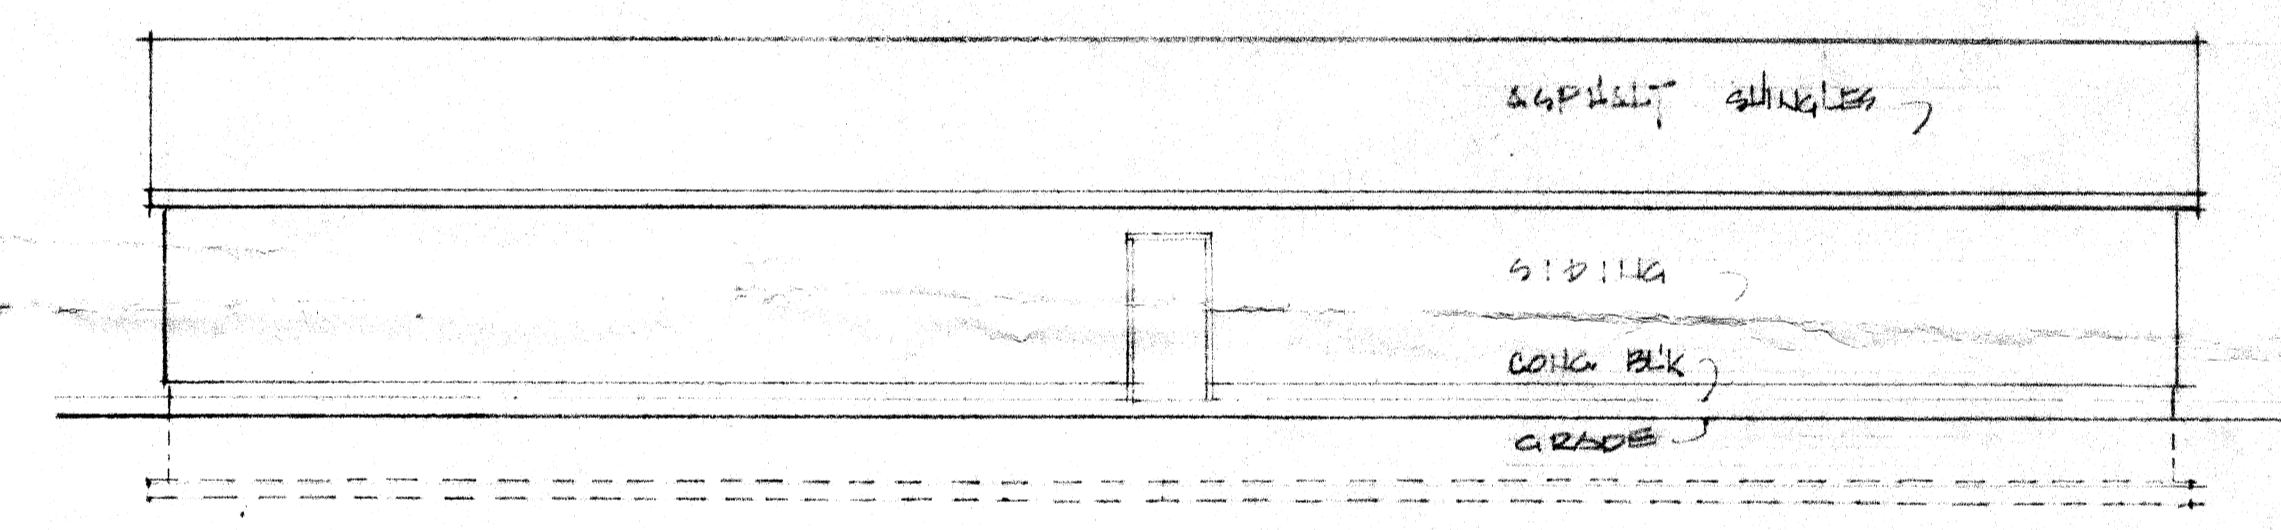


REAR ELEVATION 1/8"=1'-0"

DRAWING INDEX

- 1. SITE PLAN / ELEVATIONS
- 2. FOUNDATION, PLAN, SECTIONS

- 2 GARAGES 2520 SQ FT EACH
- USE GROUP U TYPE V CONCT PRIVATE GARAGE
- OCCUPANCY LOAD 8 EACH BLDG

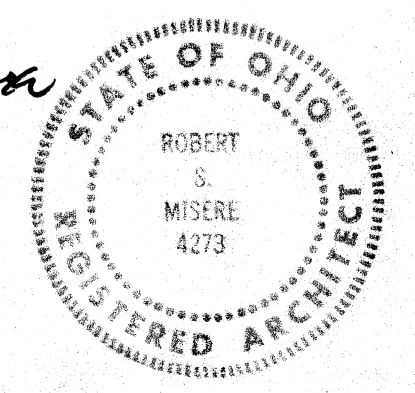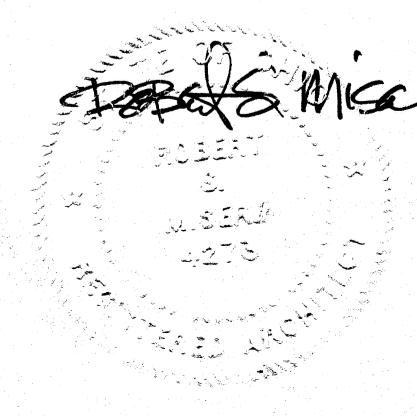

2 PRIVATE GARAGES LOTS #3540 / 3541 WARWICK NW MARIETTA OHIO CARL OSER, BRUCE KELLERLE R. MISERE ARCHITECT	15 AUG 2005 1.
--	----------------------