

NOVA EAST COMMERCIAL BUILDING AND SITE IMPROVEMENT

CITY OF MASSILLON, STARK COUNTY, OHIO


AUGUST, 2012

INDEX OF SHEETS

TITLE AND VICINITY MAP	T-1
EXISTING CONDITIONS PLAN	C-1
SITE PLAN	C-2
GRADING PLAN	C-3
UTILITIES PLAN	C-4
SWPPP	C-5
DETAILS	C-6

OWNER

S & A VENTURE, LTD.
4607 CLEVELAND AVENUE N.W.
CANTON, OHIO 44709
CONTACT PERSON: BRIAN SPRING

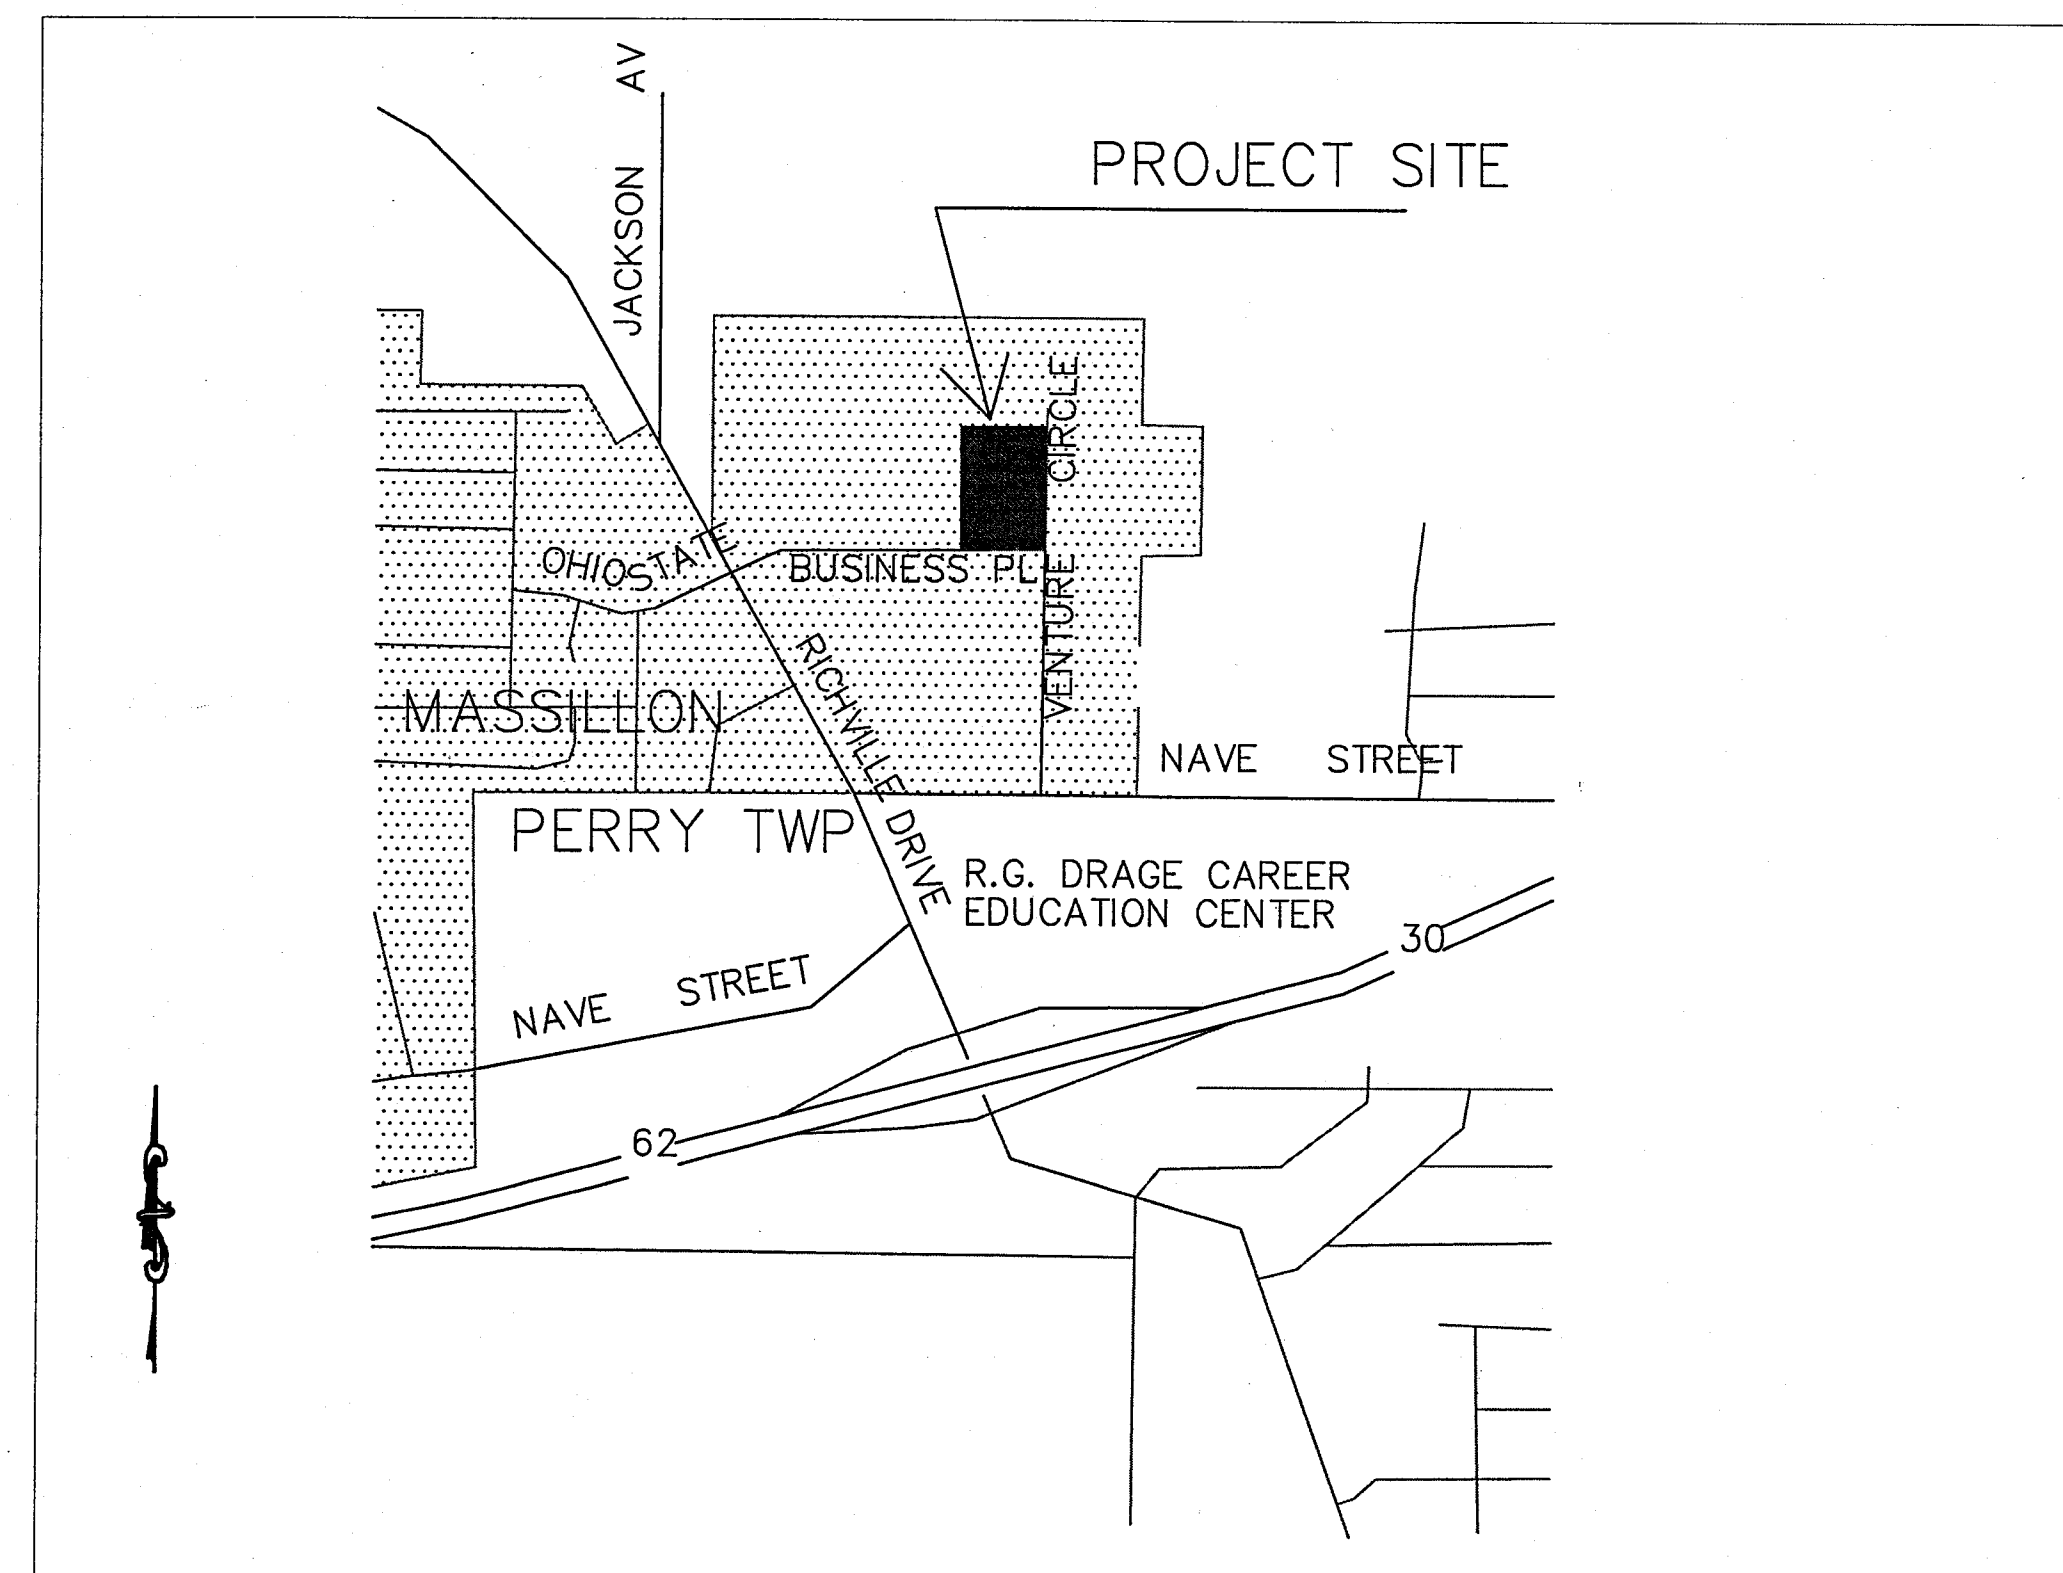

VICINITY MAP
NOT TO SCALE


CITY OF MASSILLON OFFICIALS

KATHY CATAZARO-PERRY
GLENN GAMBER
KEITH A. DYLEWSKI, P.E., P.S.

MAYOR
COUNCIL PRESIDENT
CITY ENGINEER

DESIGN ENGINEER

Mr. Michael C. Reksis, P.E.
Contour Civil Engineer, LLC
mreksis@gmail.com

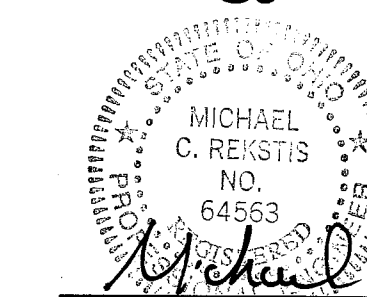



Michael C. Reksis, P.E., Design Engineer

8/23/12
Date

APPROVALS

Approved by the Massillon City Engineer this 20th
Day of SEPTEMBER, 2012.


Keith A. Dylewski, PE

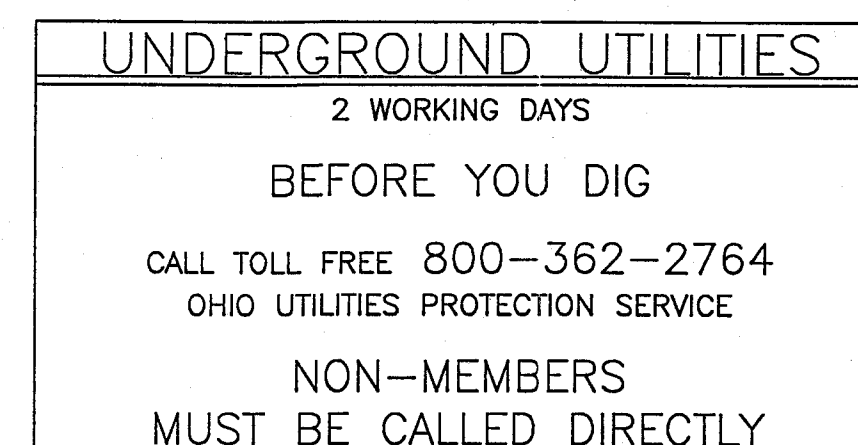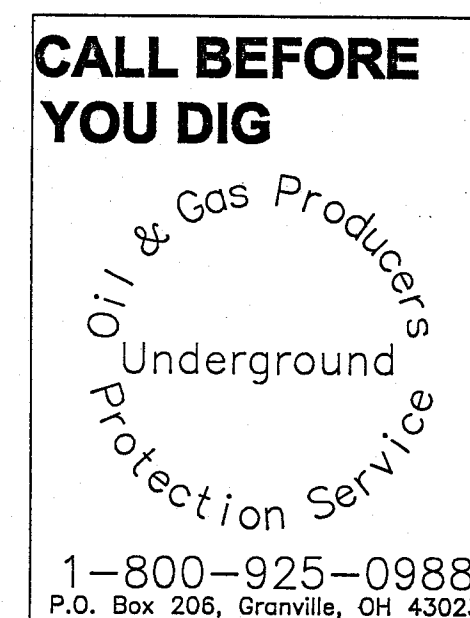

NOVA EAST
SITE IMPROVEMENT PLANS


Date:
8-24-12

Contour
Civil
Engineering

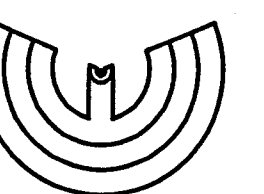

TITLE AND
VICINITY
MAP

T-1

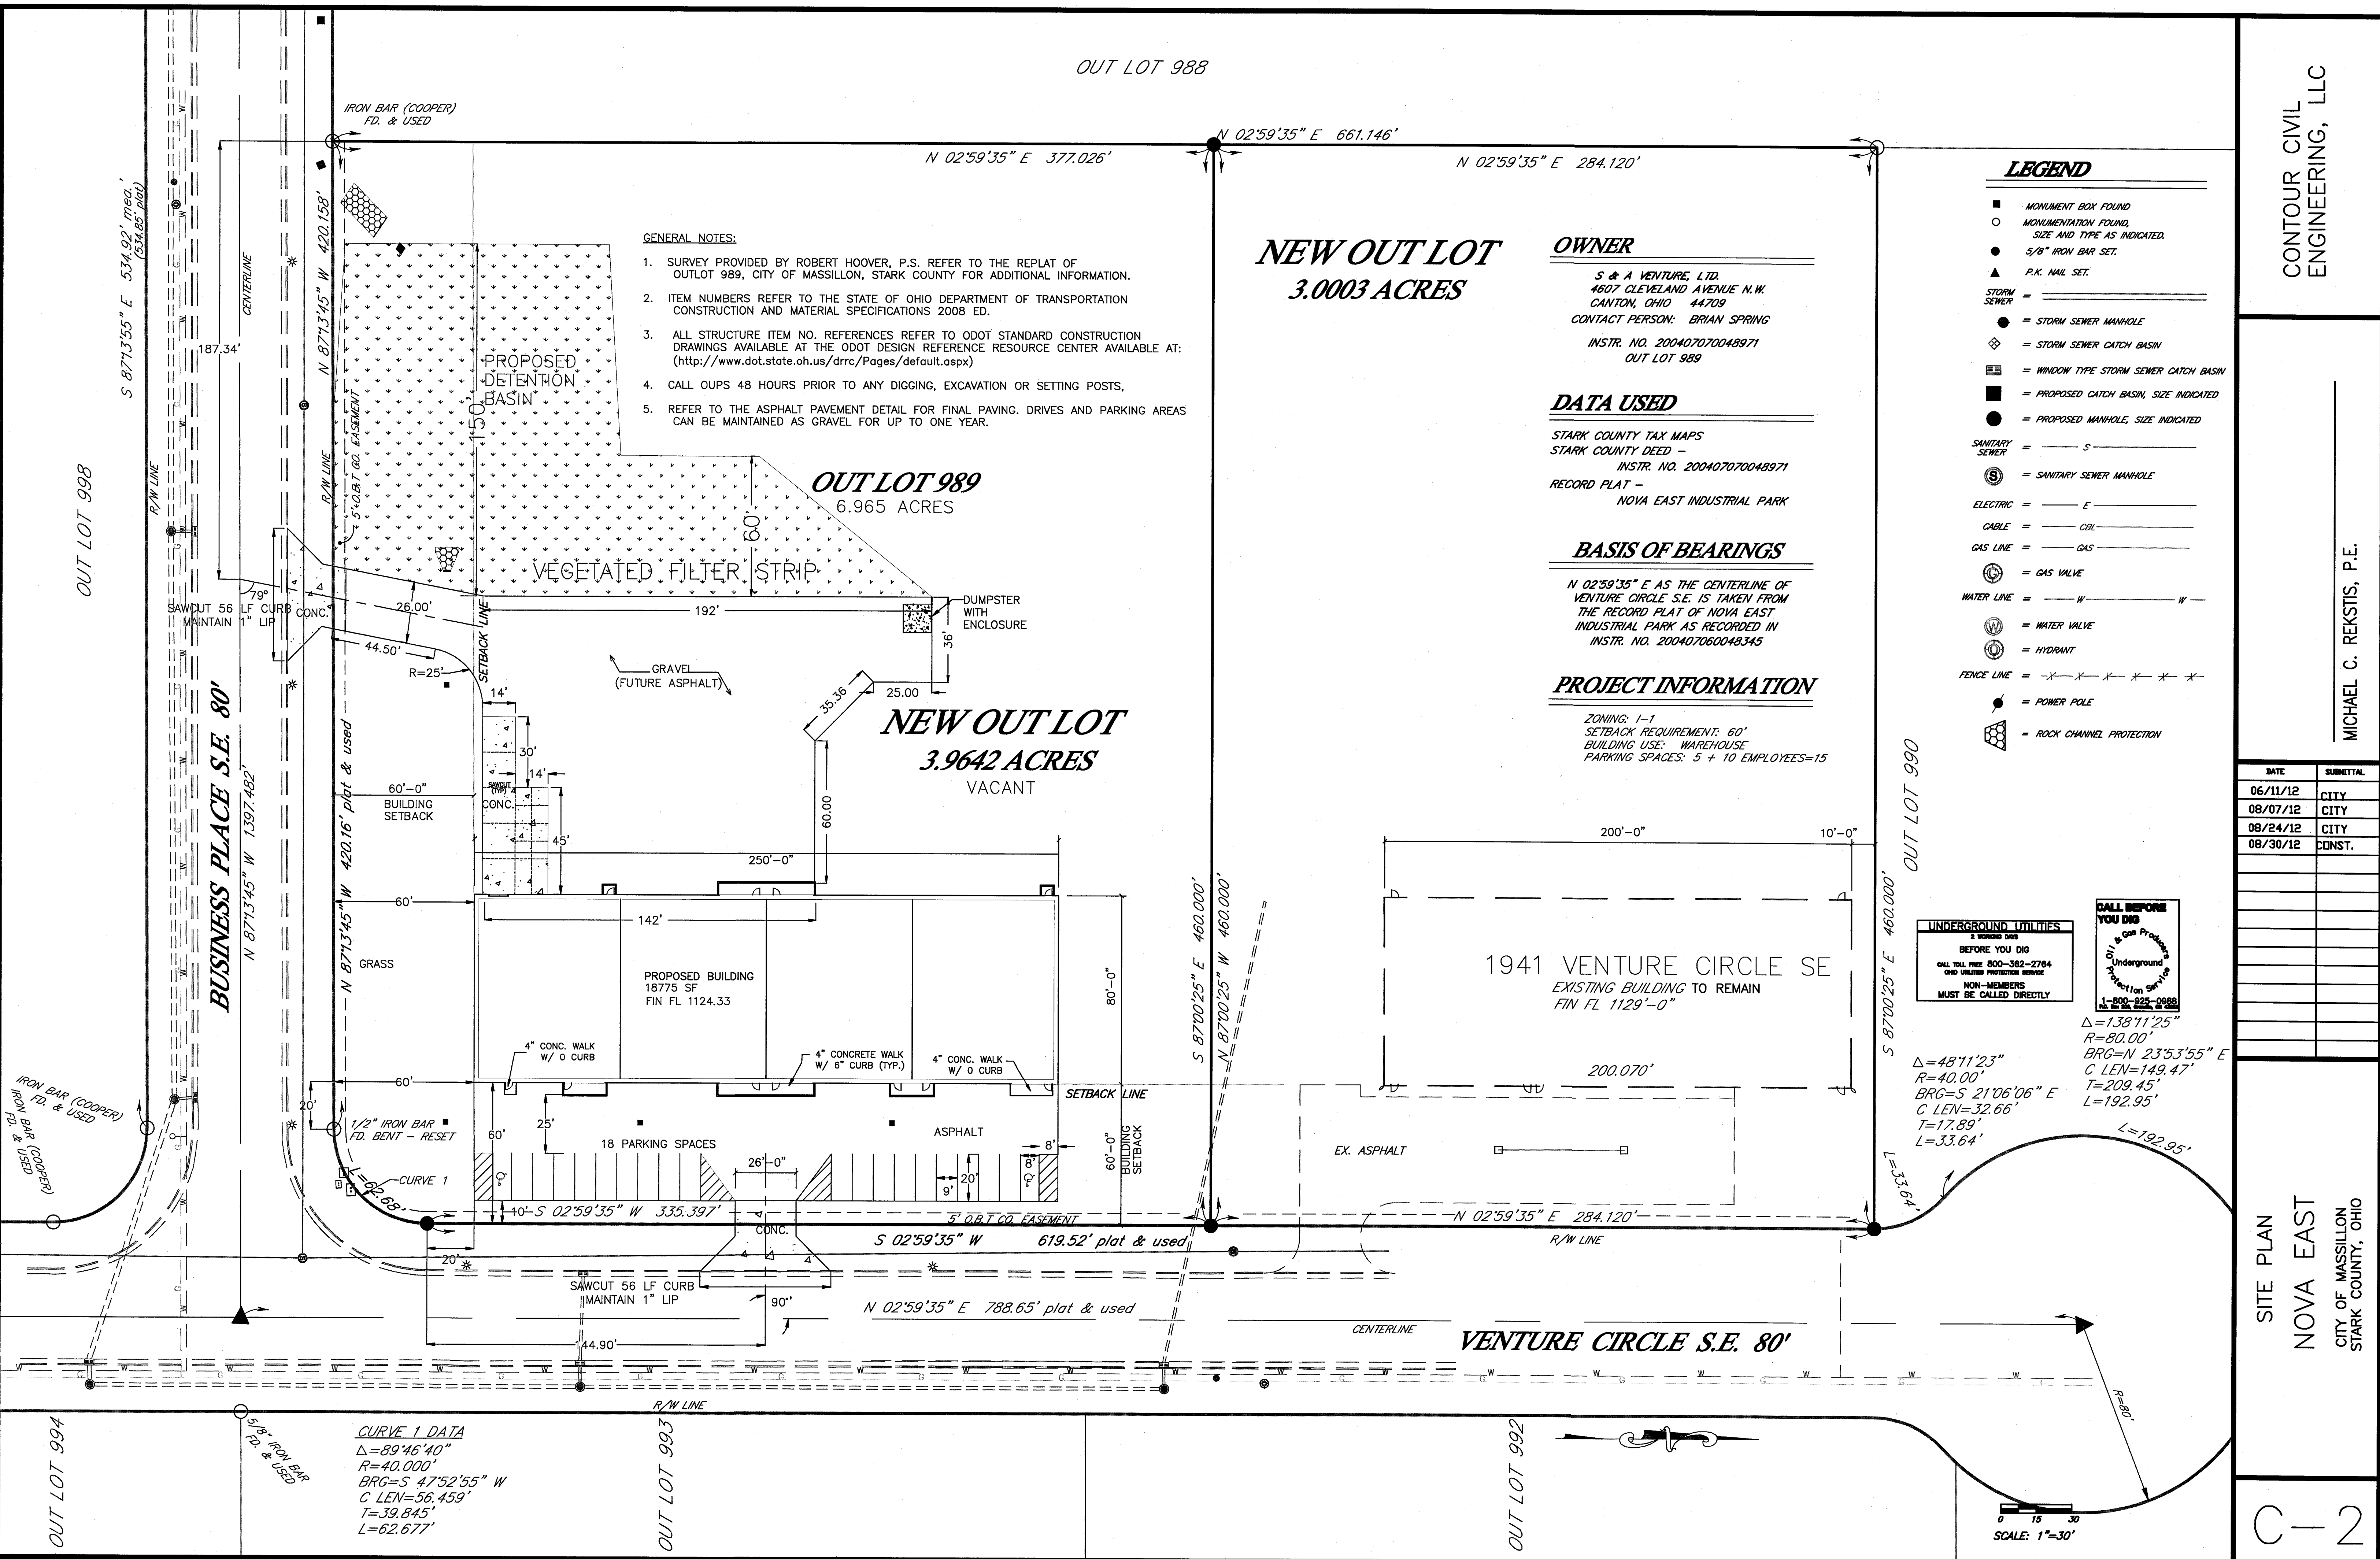

[illegible]