


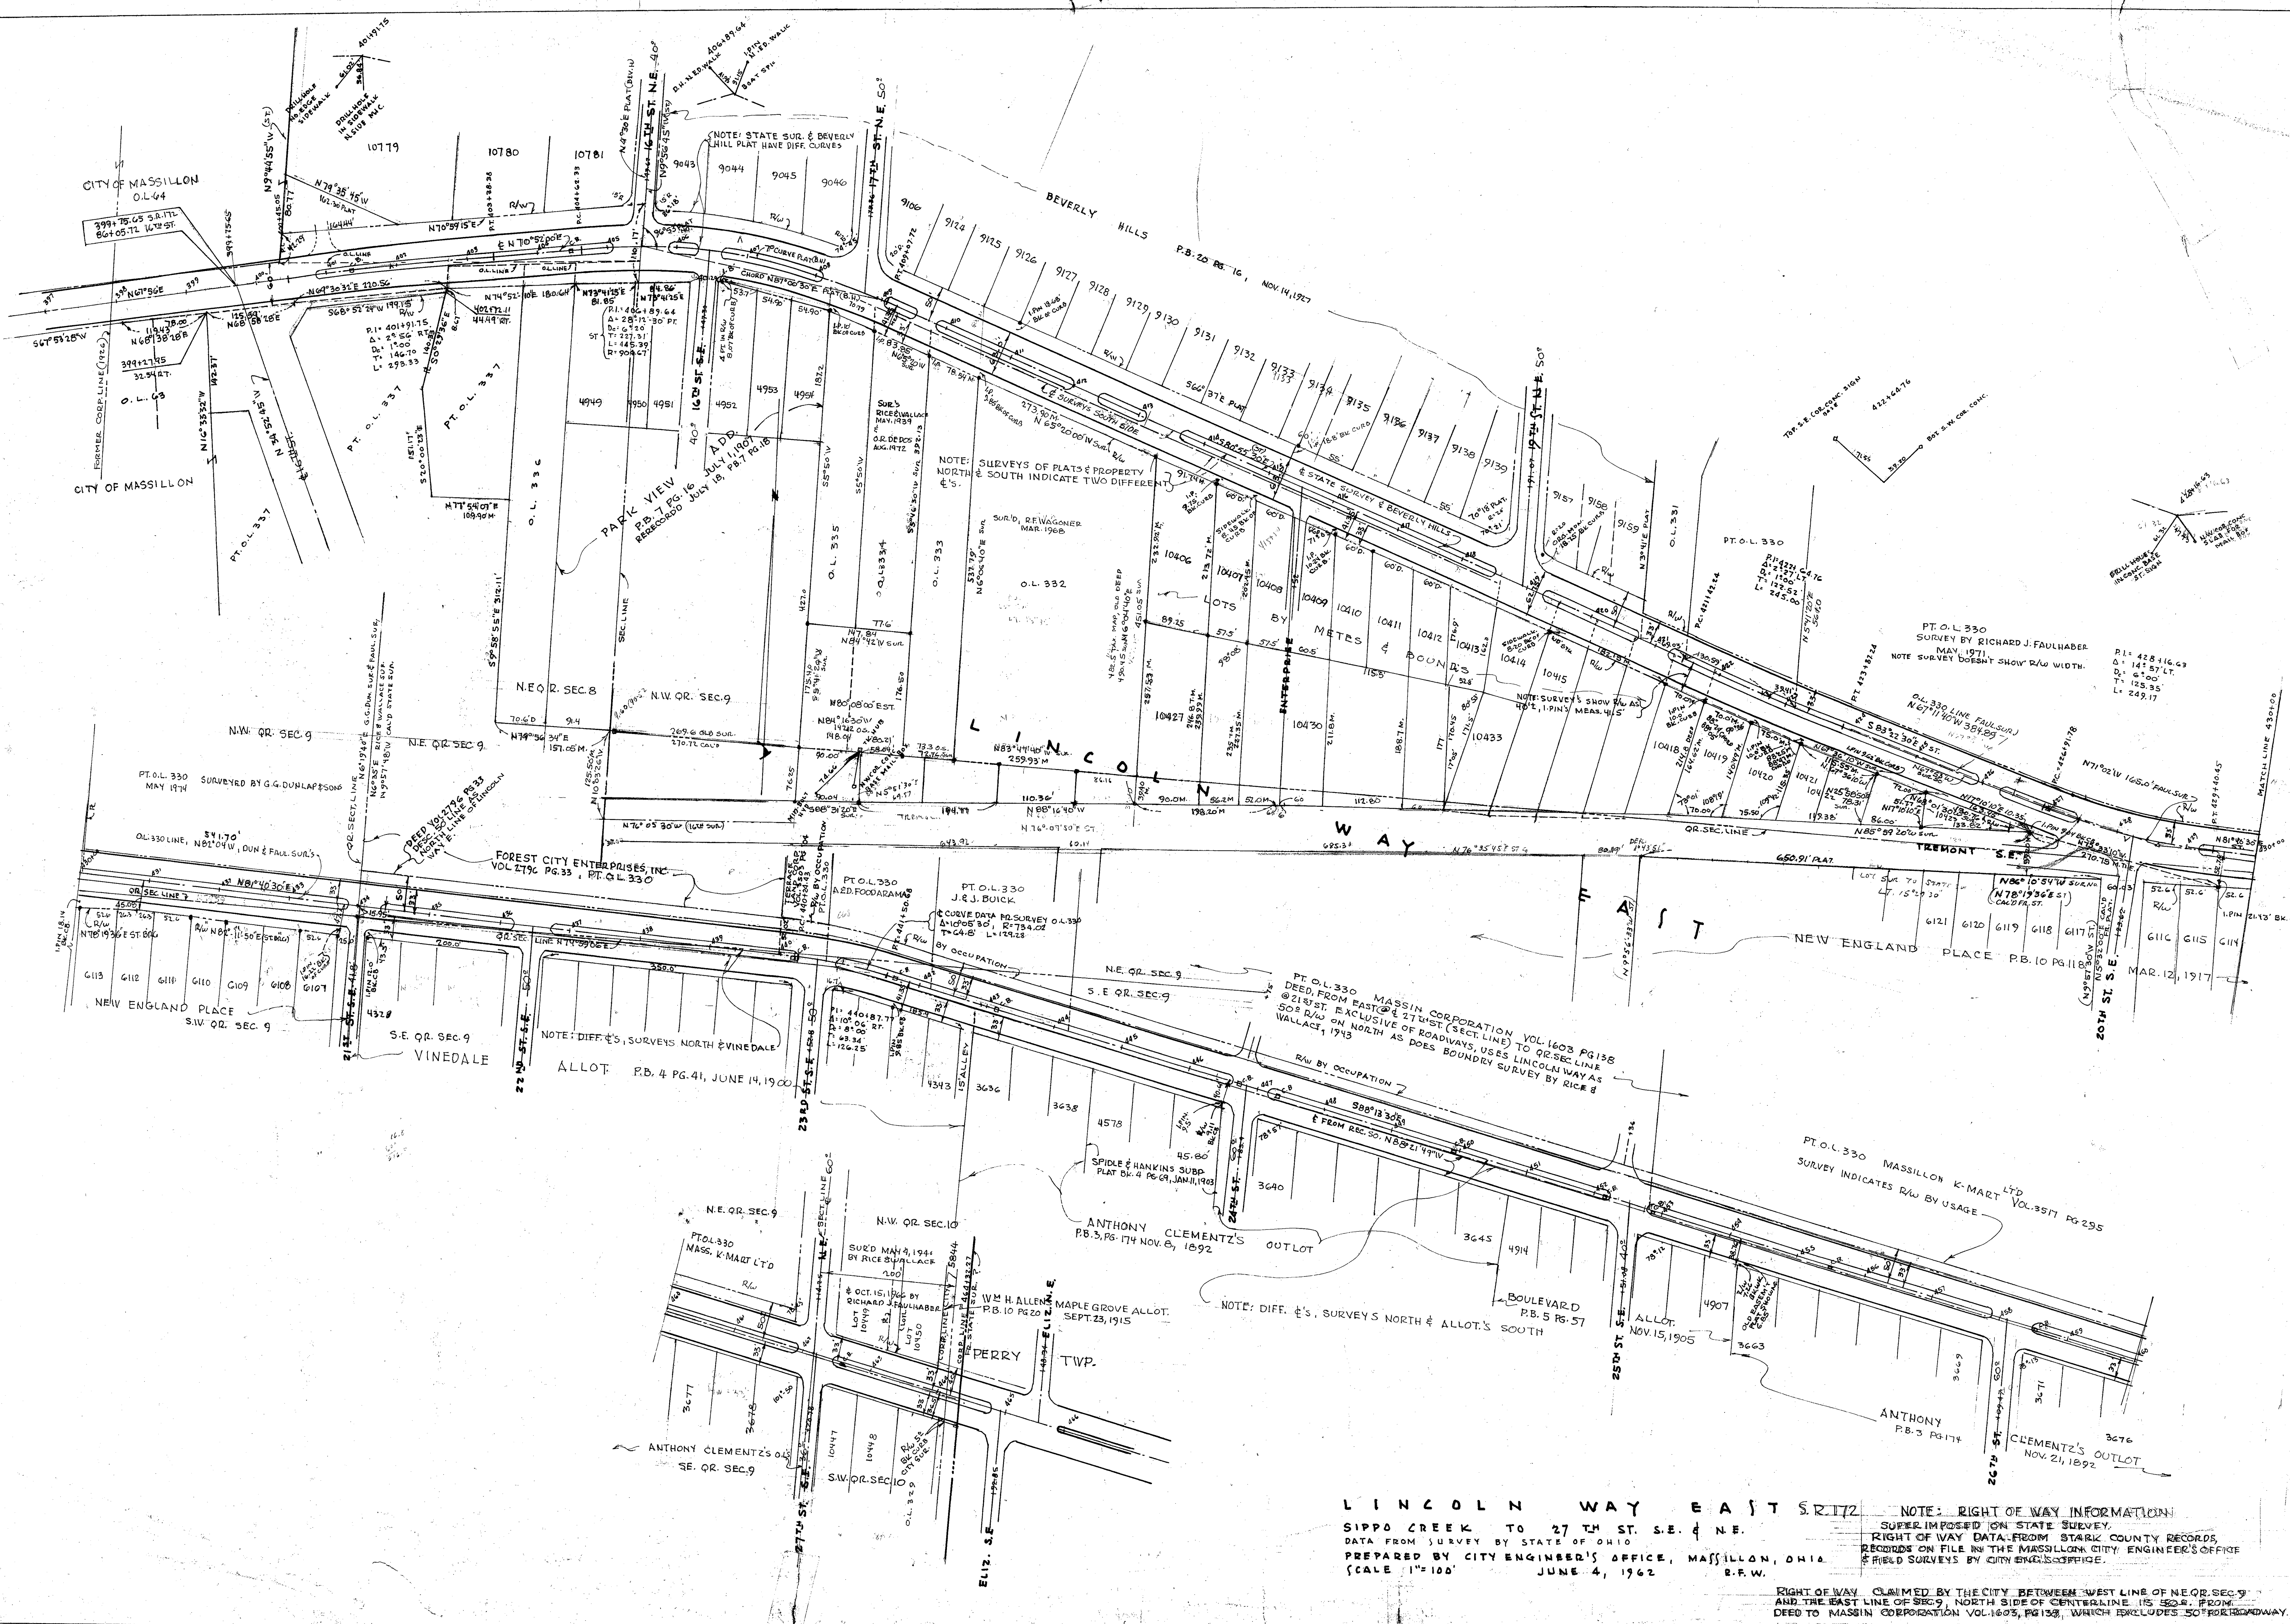

RIGHT OF WAY INFORMATION
SUPERIMPOSED ON STATE SURVEY.
RIGHT OF WAY DATA FROM STARK COUNTY RECORDS,
RECORDS ON FILE IN THE MASSILLON CITY ENGINEER'S OFFICE
& FIELD SURVEYS BY CITY ENGINEER'S OFFICE.

**RIGHT OF WAY CLAIMED BY THE CITY BETWEEN WEST LINE OF NE Q. SEC. 9
AND THE EAST LINE OF SEC. 9, NORTH SIDE OF CENTERLINE IS SEC. 9, FROM
DEED TO MASSIN CORPORATION VOL. 1603, PG. 138, WHICH INCLUDES 50' ROADWAY.**

FILE NO. 114 JCC NO. 2713