


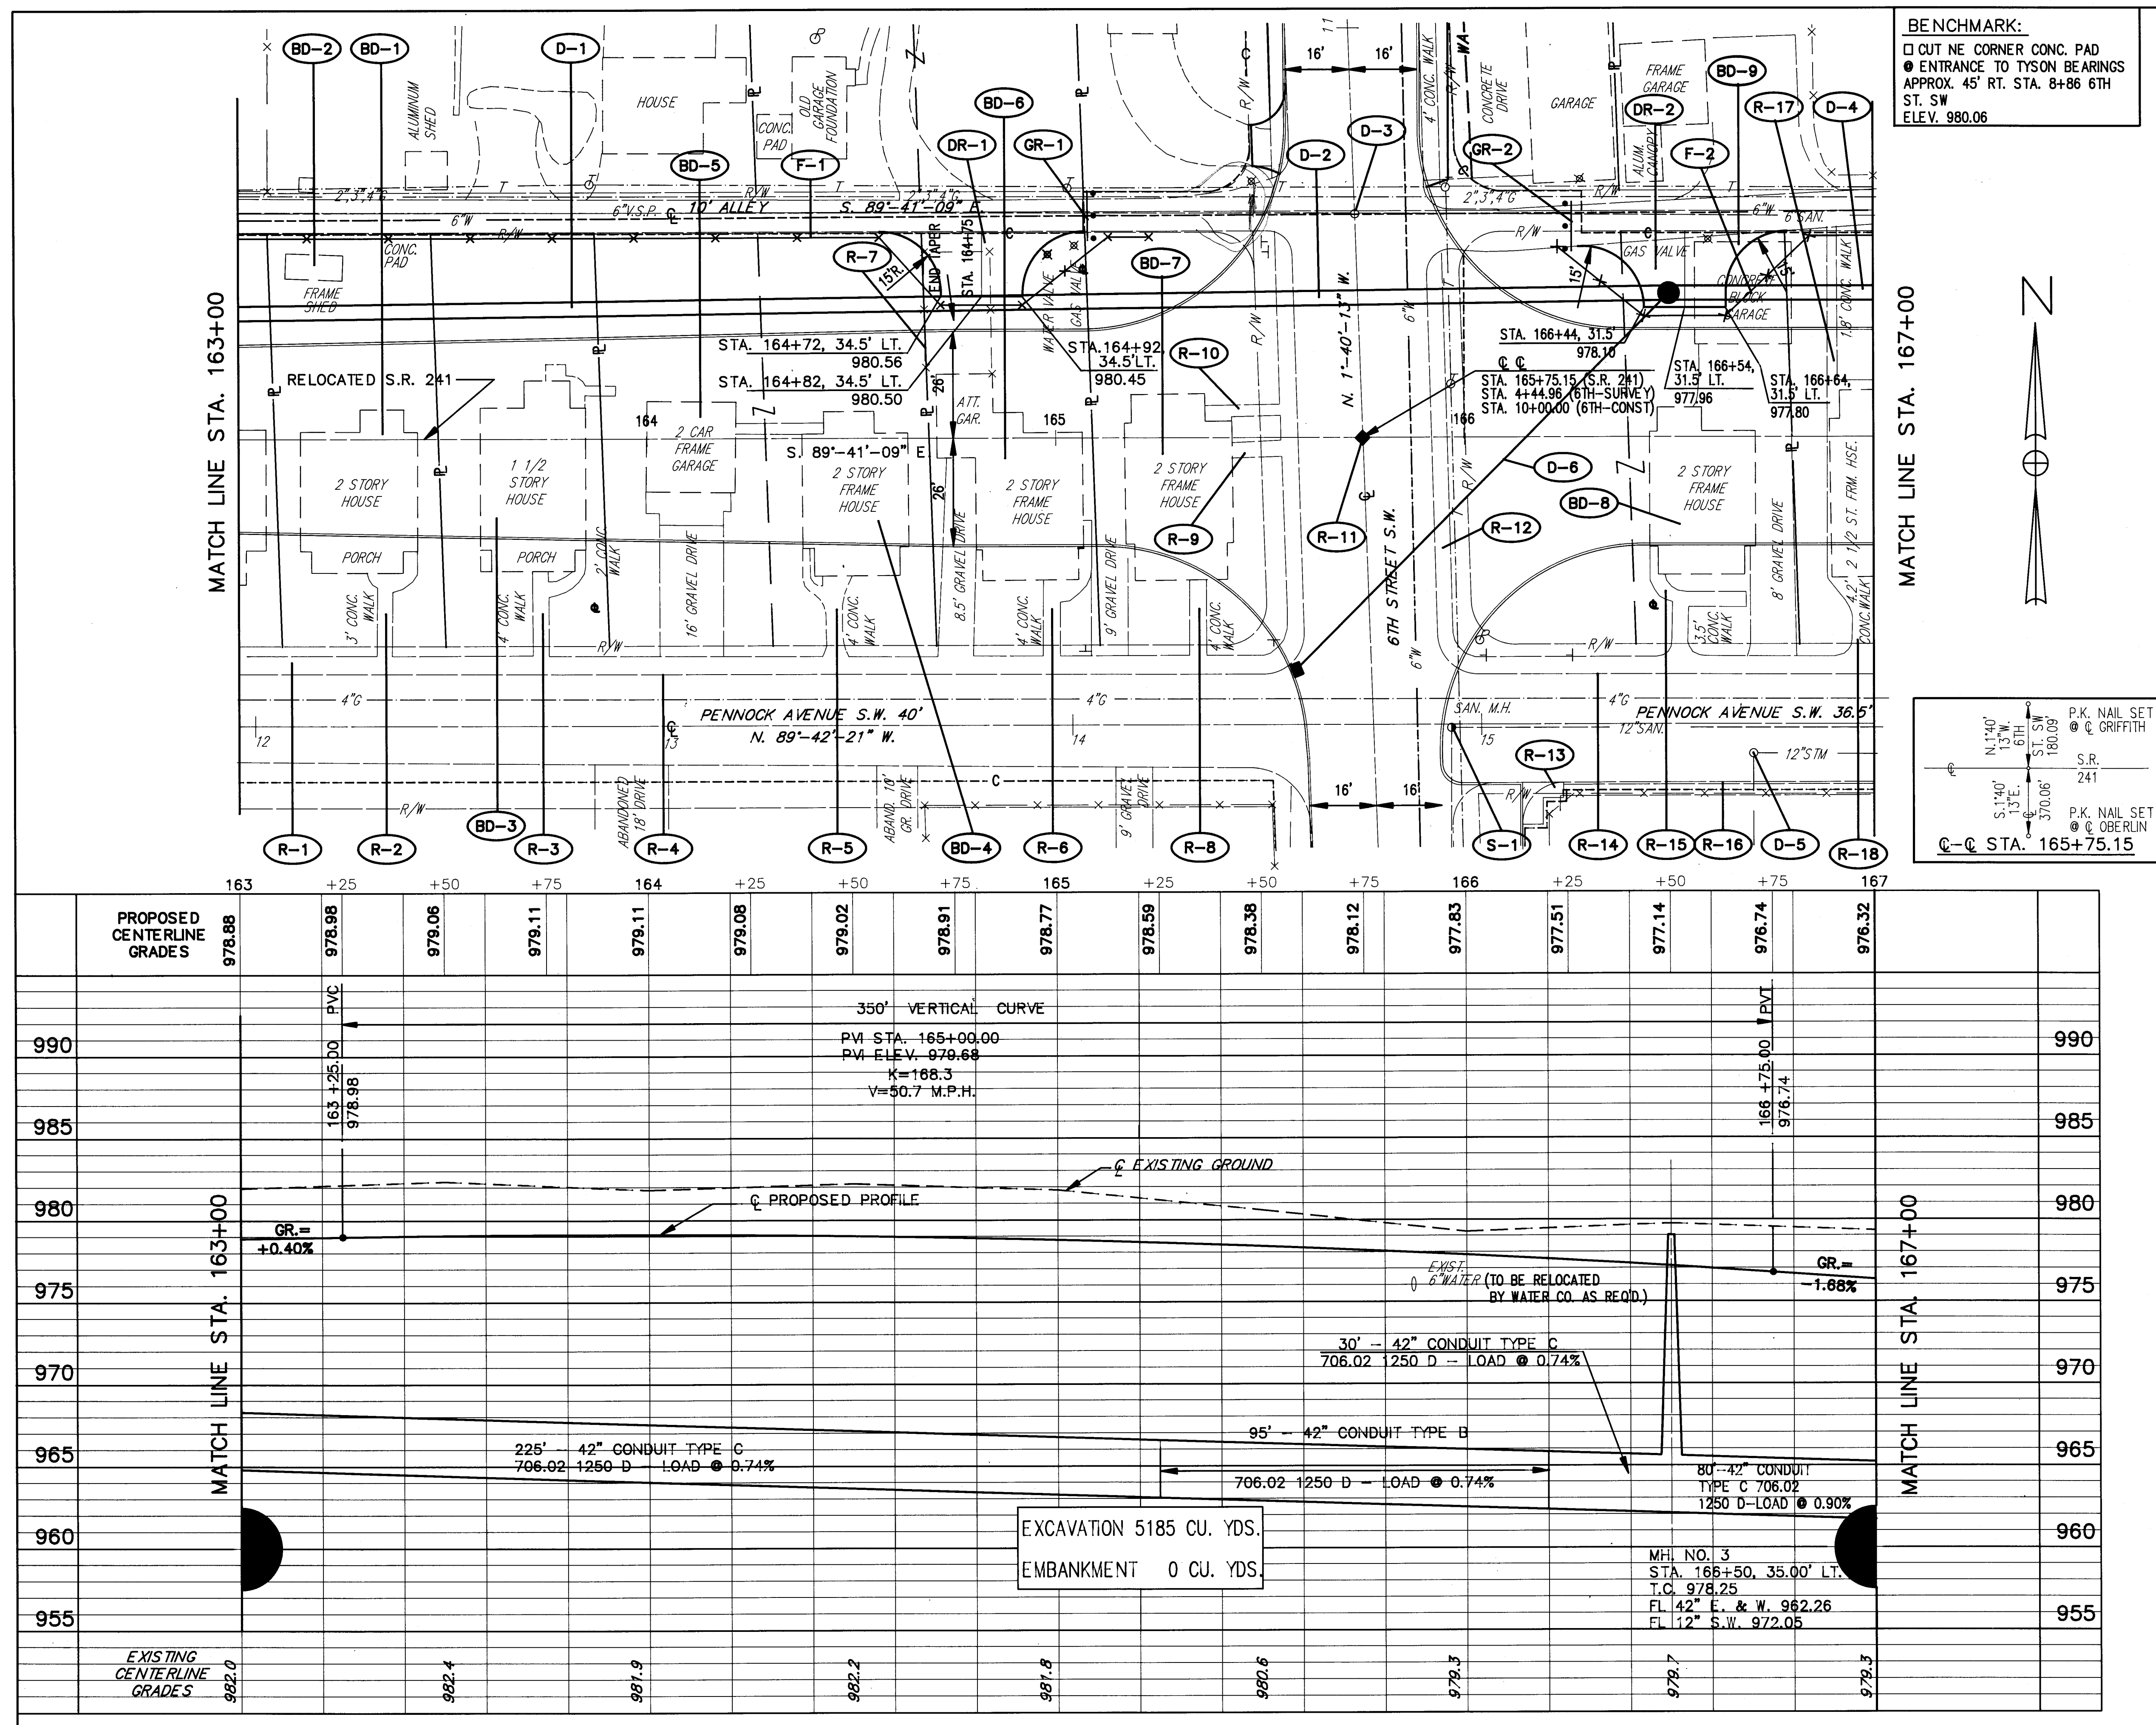

CALC. BY: RGV
DATE: 6/91

CHKD. BY: KJS
DATE: 6/91

STA-241-4.22

OHIO

FHWA REGION 5

69

303

FOR TYPICAL SECTIONS SEE SHEET 8
FOR CROSS-SECTIONS SEE SHEETS 161-163
FOR PAVEMENT MARKING & SIGNING PLAN SEE SHEET 256
FOR DRIVEWAY SUMMARY/DETAILS SEE SHEET 39
FOR SIDE STREET PLAN & PROFILES SEE SHEET 177
FOR INTERSECTION DETAILS SEE SHEET 222
FOR STORM SEWER PROFILES SEE SHEET 227
FOR BUILDINGS DEMOLISHED QUANTITIES SEE SHEET 44
FOR HIGHWAY LIGHTING PLAN SEE SHEET 264



202	202	-----	-----	