


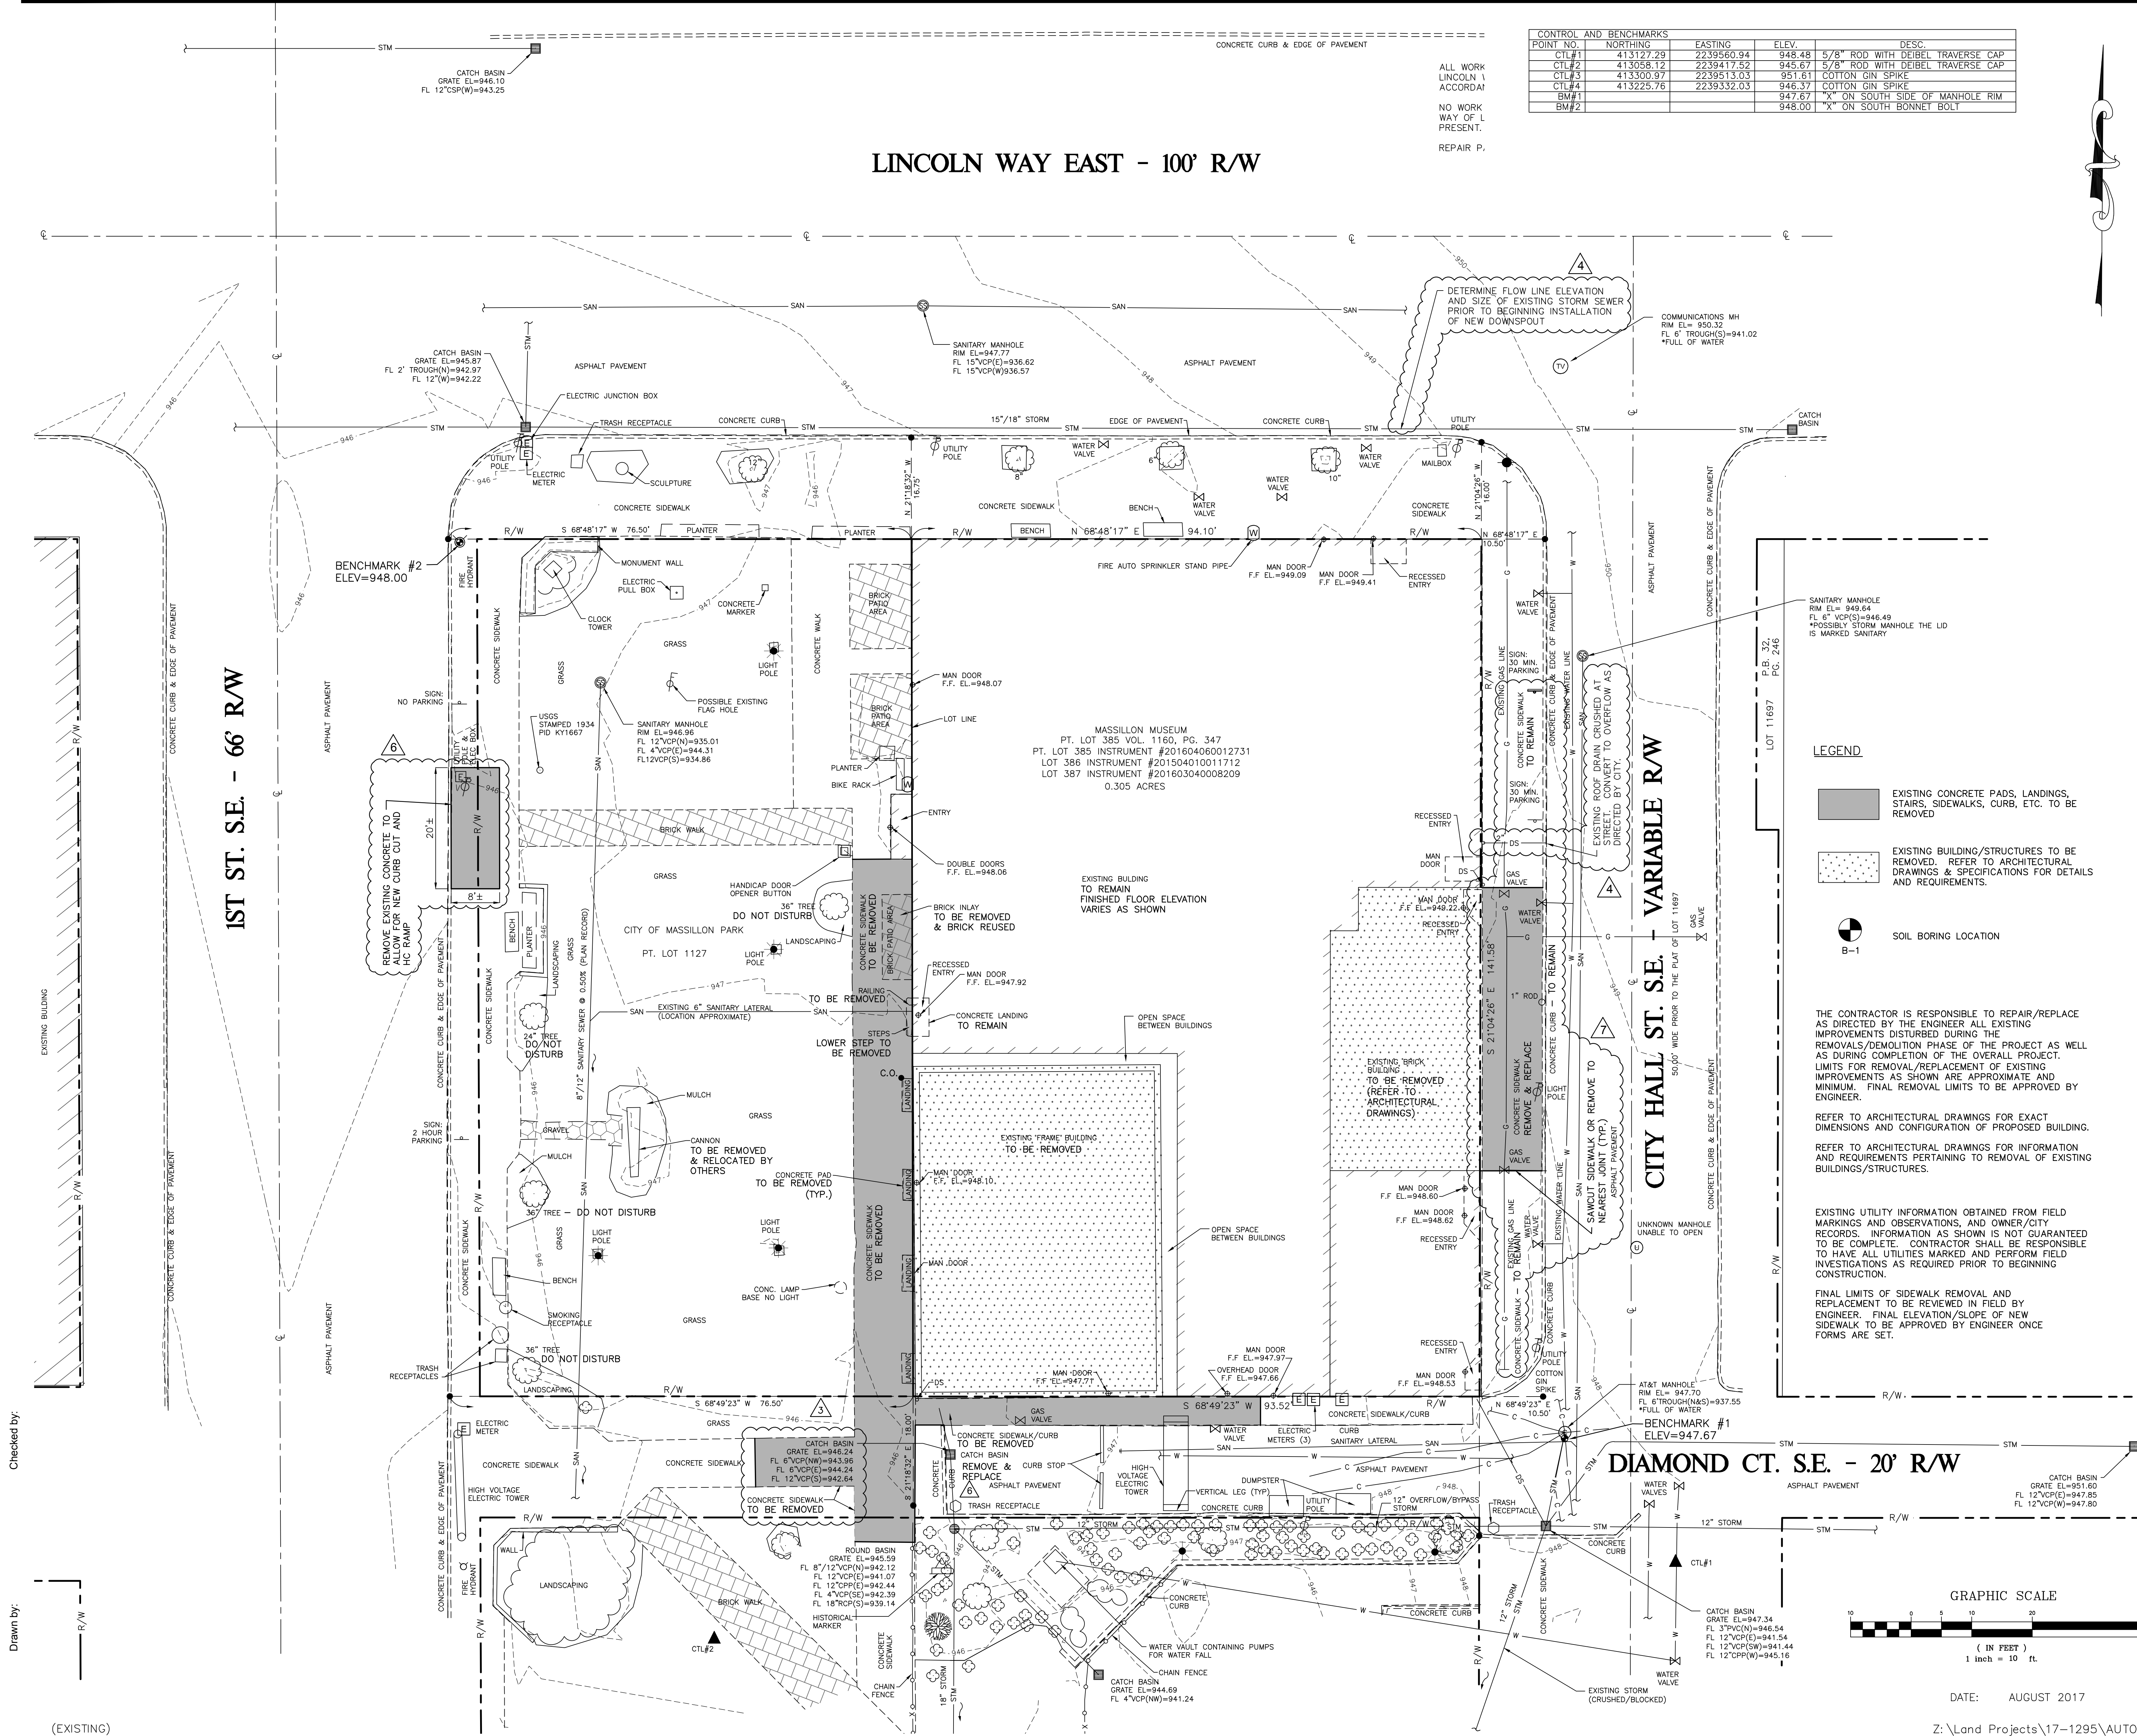

CONTROL AND BENCHMARKS		POINT NO.	NORTHING	EASTING	ELEV.	DESC.
CTL#1		413127.29	2239560.94	948.48	5/8" ROD WITH DEIBEL TRAVERSE CAP	
CTL#2		413058.12	2239417.52	945.67	5/8" ROD WITH DEIBEL TRAVERSE CAP	
CTL#3		413300.97	2239513.03	951.61	COTTON GIN SPIKE	
CTL#4		413225.76	2239332.03	946.37	"X" ON SOUTH SIDE OF MANHOLE RIM	
BM#1				947.67	"X" ON SOUTH BONNET BOLT	
BM#2				948.00		

Issued / Revised		
No.	Date	Description
1	8-9-17	ISSUED FOR BIDDING & PERMIT
2	8-29-17	ADDENDUM NO. 3
3	6-30-18	ADD DOWNSPOUT @ N.E. CORNER OF BLDG
4	11-19-18	ADD RAMP IN SIDEWALK FRONT MUSEUM.
5	11-20-18	ADD HC CURB RAMP, AND CATCH BASIN
6		ARTS GARDEN

GENERAL NOTES

- REFER TO BOUNDARY & TOPOGRAPHIC SURVEY COMPLETED BY DEIBEL SURVEYING, INC. FOR ALL TOPOGRAPHIC AND BOUNDARY INFORMATION INCLUDING OVERHEAD/UNDERGROUND UTILITIES.
- OVERHEAD UTILITY LINES SHOWN ONLY ON TOPOGRAPHIC & BOUNDARY SURVEY PLAN.

HE Hettler Engineering
Civil & Construction Consultants

1225 North Main Street • Suite A • North Canton, OH 44720
PH: 330-966-1776 • FAX: 330-966-7911 • C: 330-495-3343
mhettler@hettlerengineering.com



Michael Joseph Hettler, Jr.
8/24/2017

Massillon Museum Expansion + Renovation

121 Lincoln Way
Massillon, OH 44646

Project No. 25-16085-00



The Hanna Building
1422 Euclid Avenue, Suite 300
Cleveland, Ohio 44115-1407

T: 216.522.1350
www.DLRgroup.com

EXISTING CONDITIONS AND REMOVALS PLAN

CD
C-101

DATE: AUGUST 2017

Z:\Land Projects\17-1295\AUTOCAD\2018 revisions\MASSILLON MUSEUM - BASE3.dwg

Checked by:

Drawn by:

(EXISTING)