


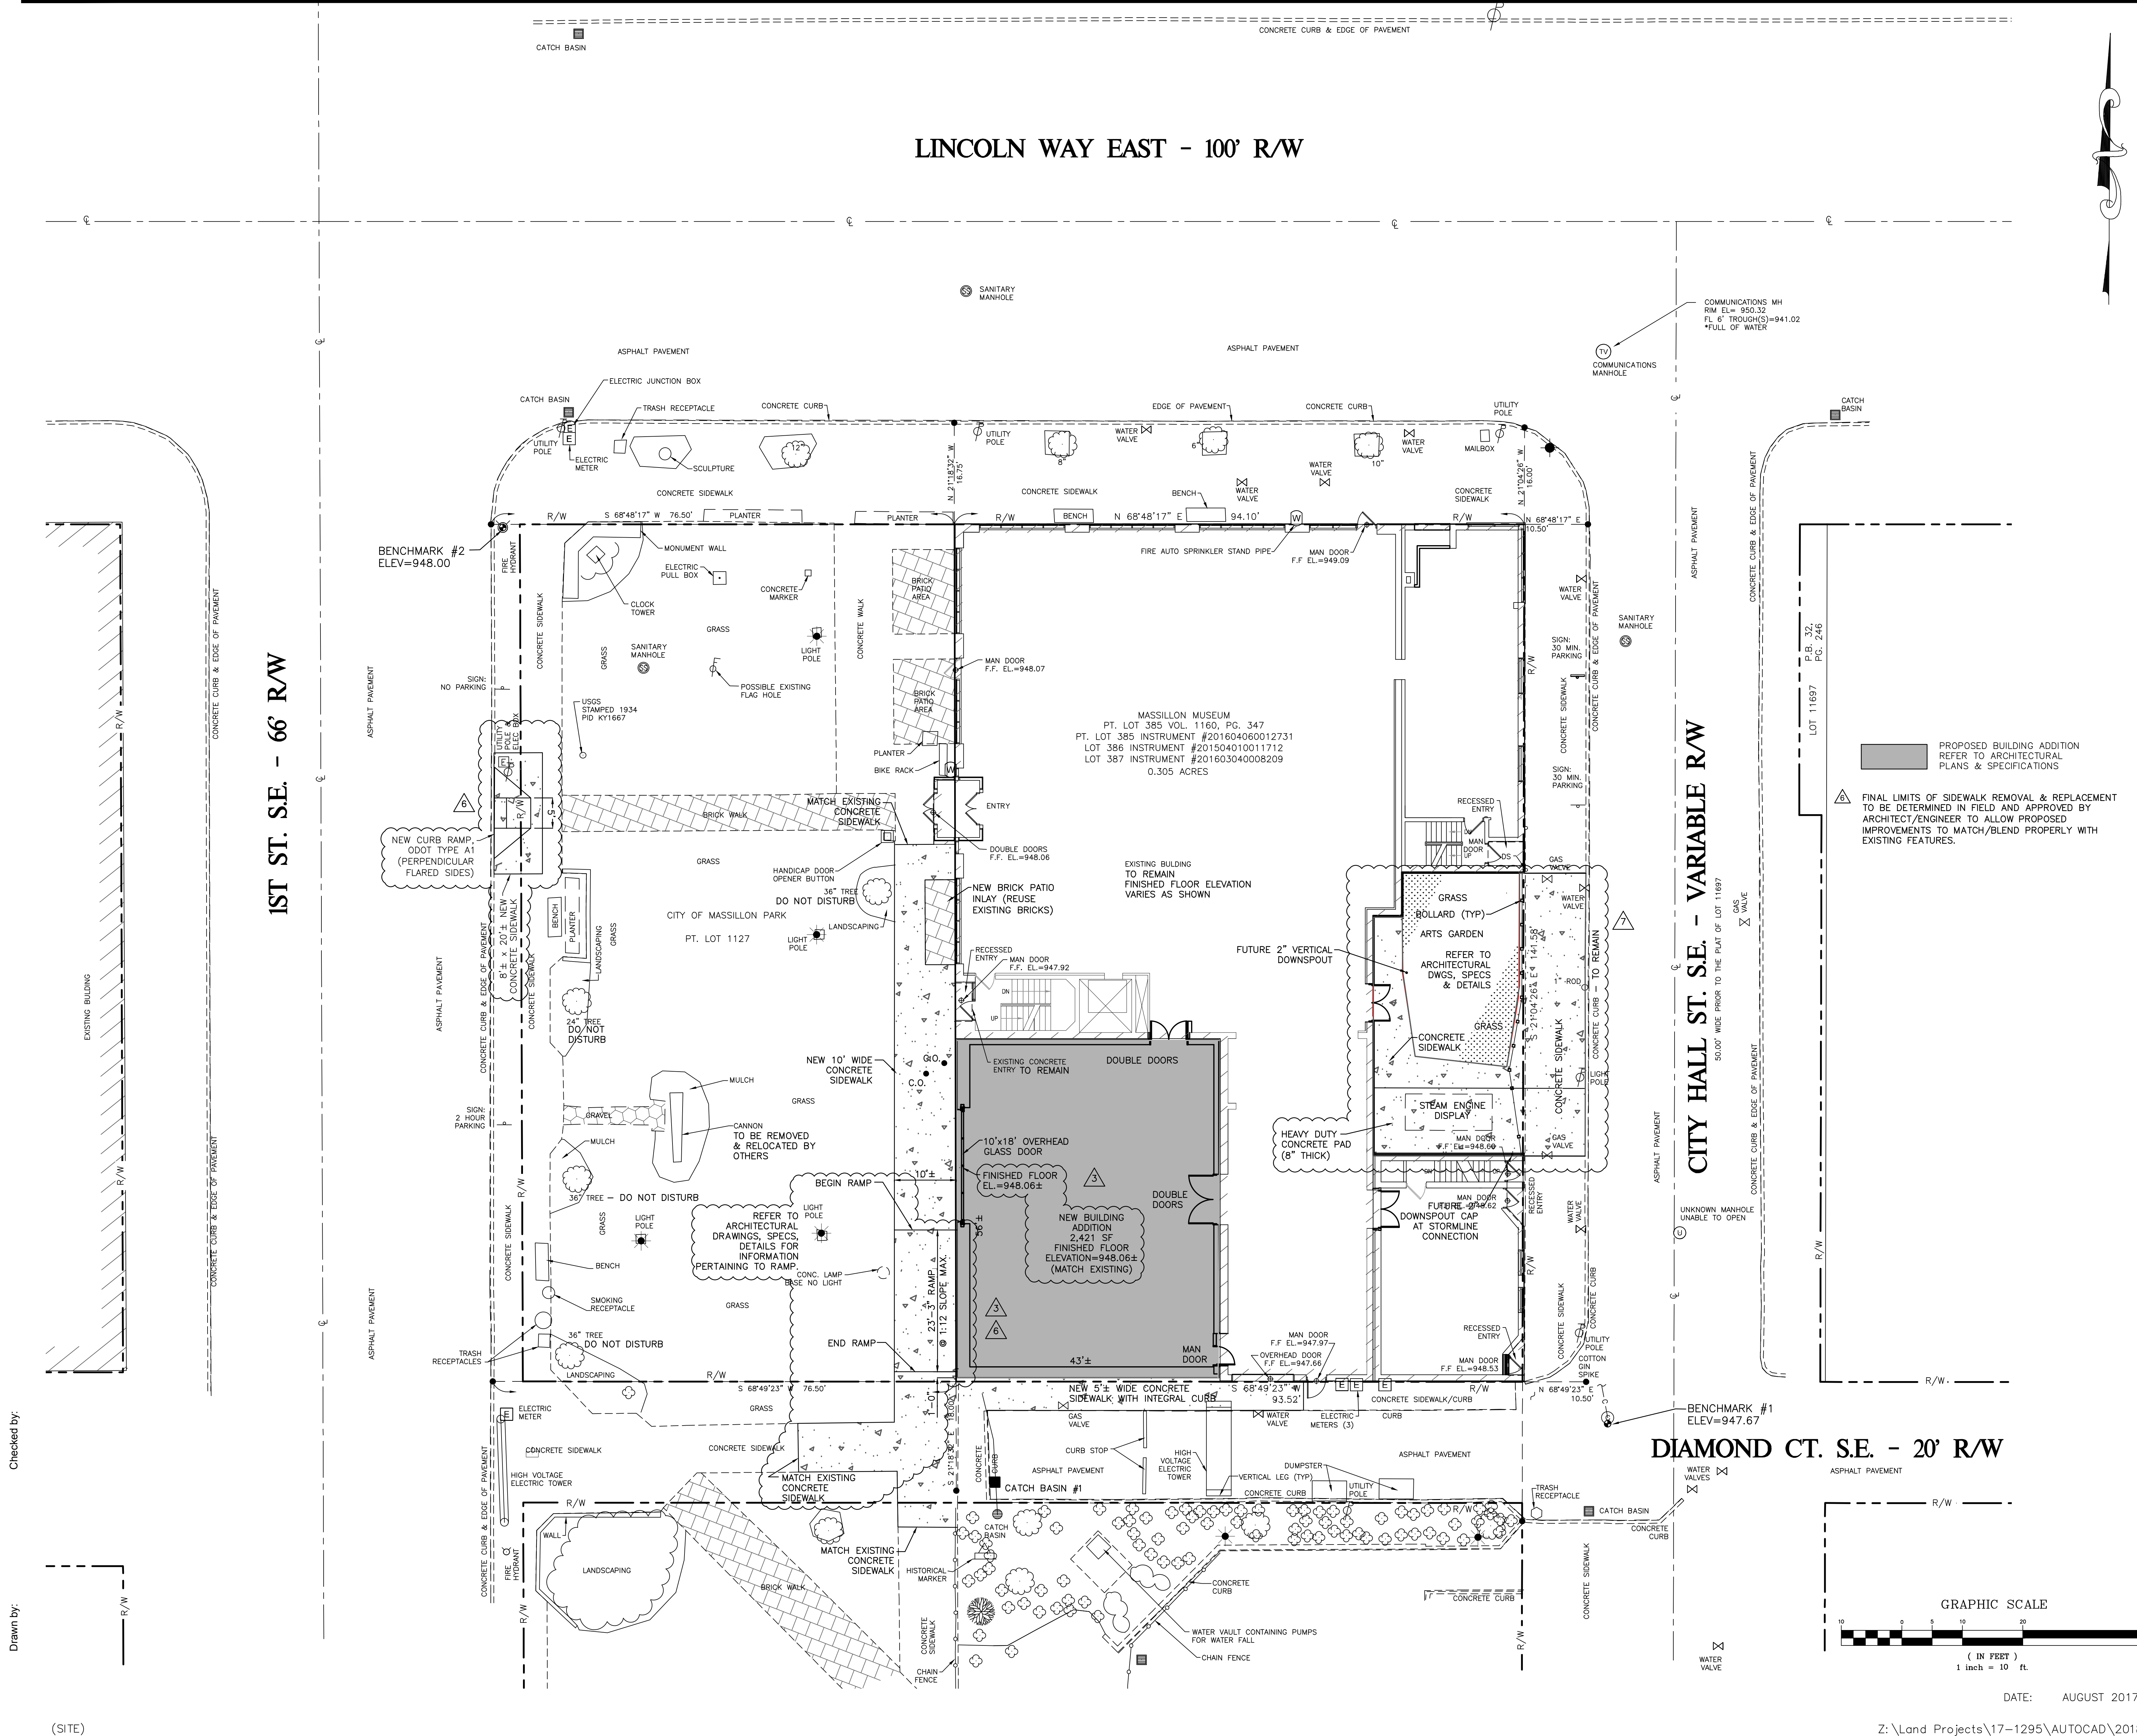

Issued / Revised		
No.	Date	Description
1	8-9-17	ISSUED FOR BIDDING & PERMIT
2	8-29-17	ADDENDUM NO. 3
3	11-19-18	ADD RAMP IN SIDEWALK FRONT MUSEUM.
4	11-20-18	ADD HC CURB RAMP, AND CATCH BASIN
5		ARTS GARDEN

- GENERAL NOTES
- REFER TO BOUNDARY & TOPOGRAPHIC SURVEY COMPLETED BY DEIBEL SURVEYING, INC. FOR ALL TOPOGRAPHIC AND BOUNDARY INFORMATION INCLUDING OVERHEAD/UNDERGROUND UTILITIES.
 - OVERHEAD UTILITY LINES SHOWN ONLY ON TOPOGRAPHIC & BOUNDARY SURVEY PLAN.

Hettler Engineering
Civil & Construction Consultants

1225 North Main Street • Suite A • North Canton, OH 44720
PH: 330-966-1776 • FAX: 330-966-7911 • C: 330-495-3343
mhettler@hettlerengineering.com



**Massillon Museum
Expansion + Renovation**

121 Lincoln Way
Massillon, OH 44646
Project No. 25-16085-00

DLR Group **Westlake Reed Leskosky**

The Hanna Building
1422 Euclid Avenue, Suite 300
Cleveland, Ohio 44115-1407
T: 216.522.1350
www.DLRgroup.com

SITE PLAN

CD
C-102

DATE: AUGUST 2017