

Additions & Interior Renovations for:  
**RG Drage Career Technical Center**

2860 Richville Drive SW  
Massillon, Ohio 44662

MARK	DATE	DESCRIPTION
▲	2018.03.05	ADDENDUM NO. 2


PROJECT NO: 17.106  
DATE: 2018.02.19

**DEMOLITION  
PLAN**

**C1.1**


**LEGEND**

- - - - - 6' HT CHAIN LINK CONSTRUCTION FENCE CONTRACTOR TO DETERMINE FINAL LOCATION OF FENCE AND GATES
- × × × GAS LINE OR STORM SEWER TO BE REMOVED
- [ASPHALT] ASPHALT & BASE TO BE REMOVED
- [AGGREGATE] AGGREGATE TO BE REMOVED
- [CONCRETE] CONCRETE TO BE REMOVED

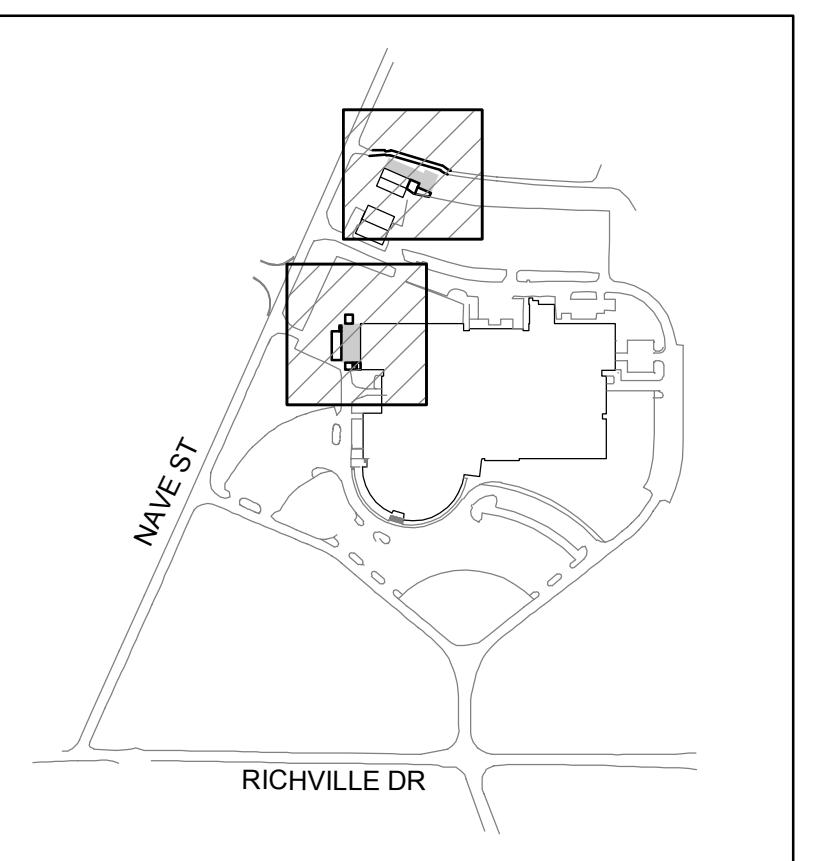

KEY PLAN

**DIESEL SHOP ADDITION**

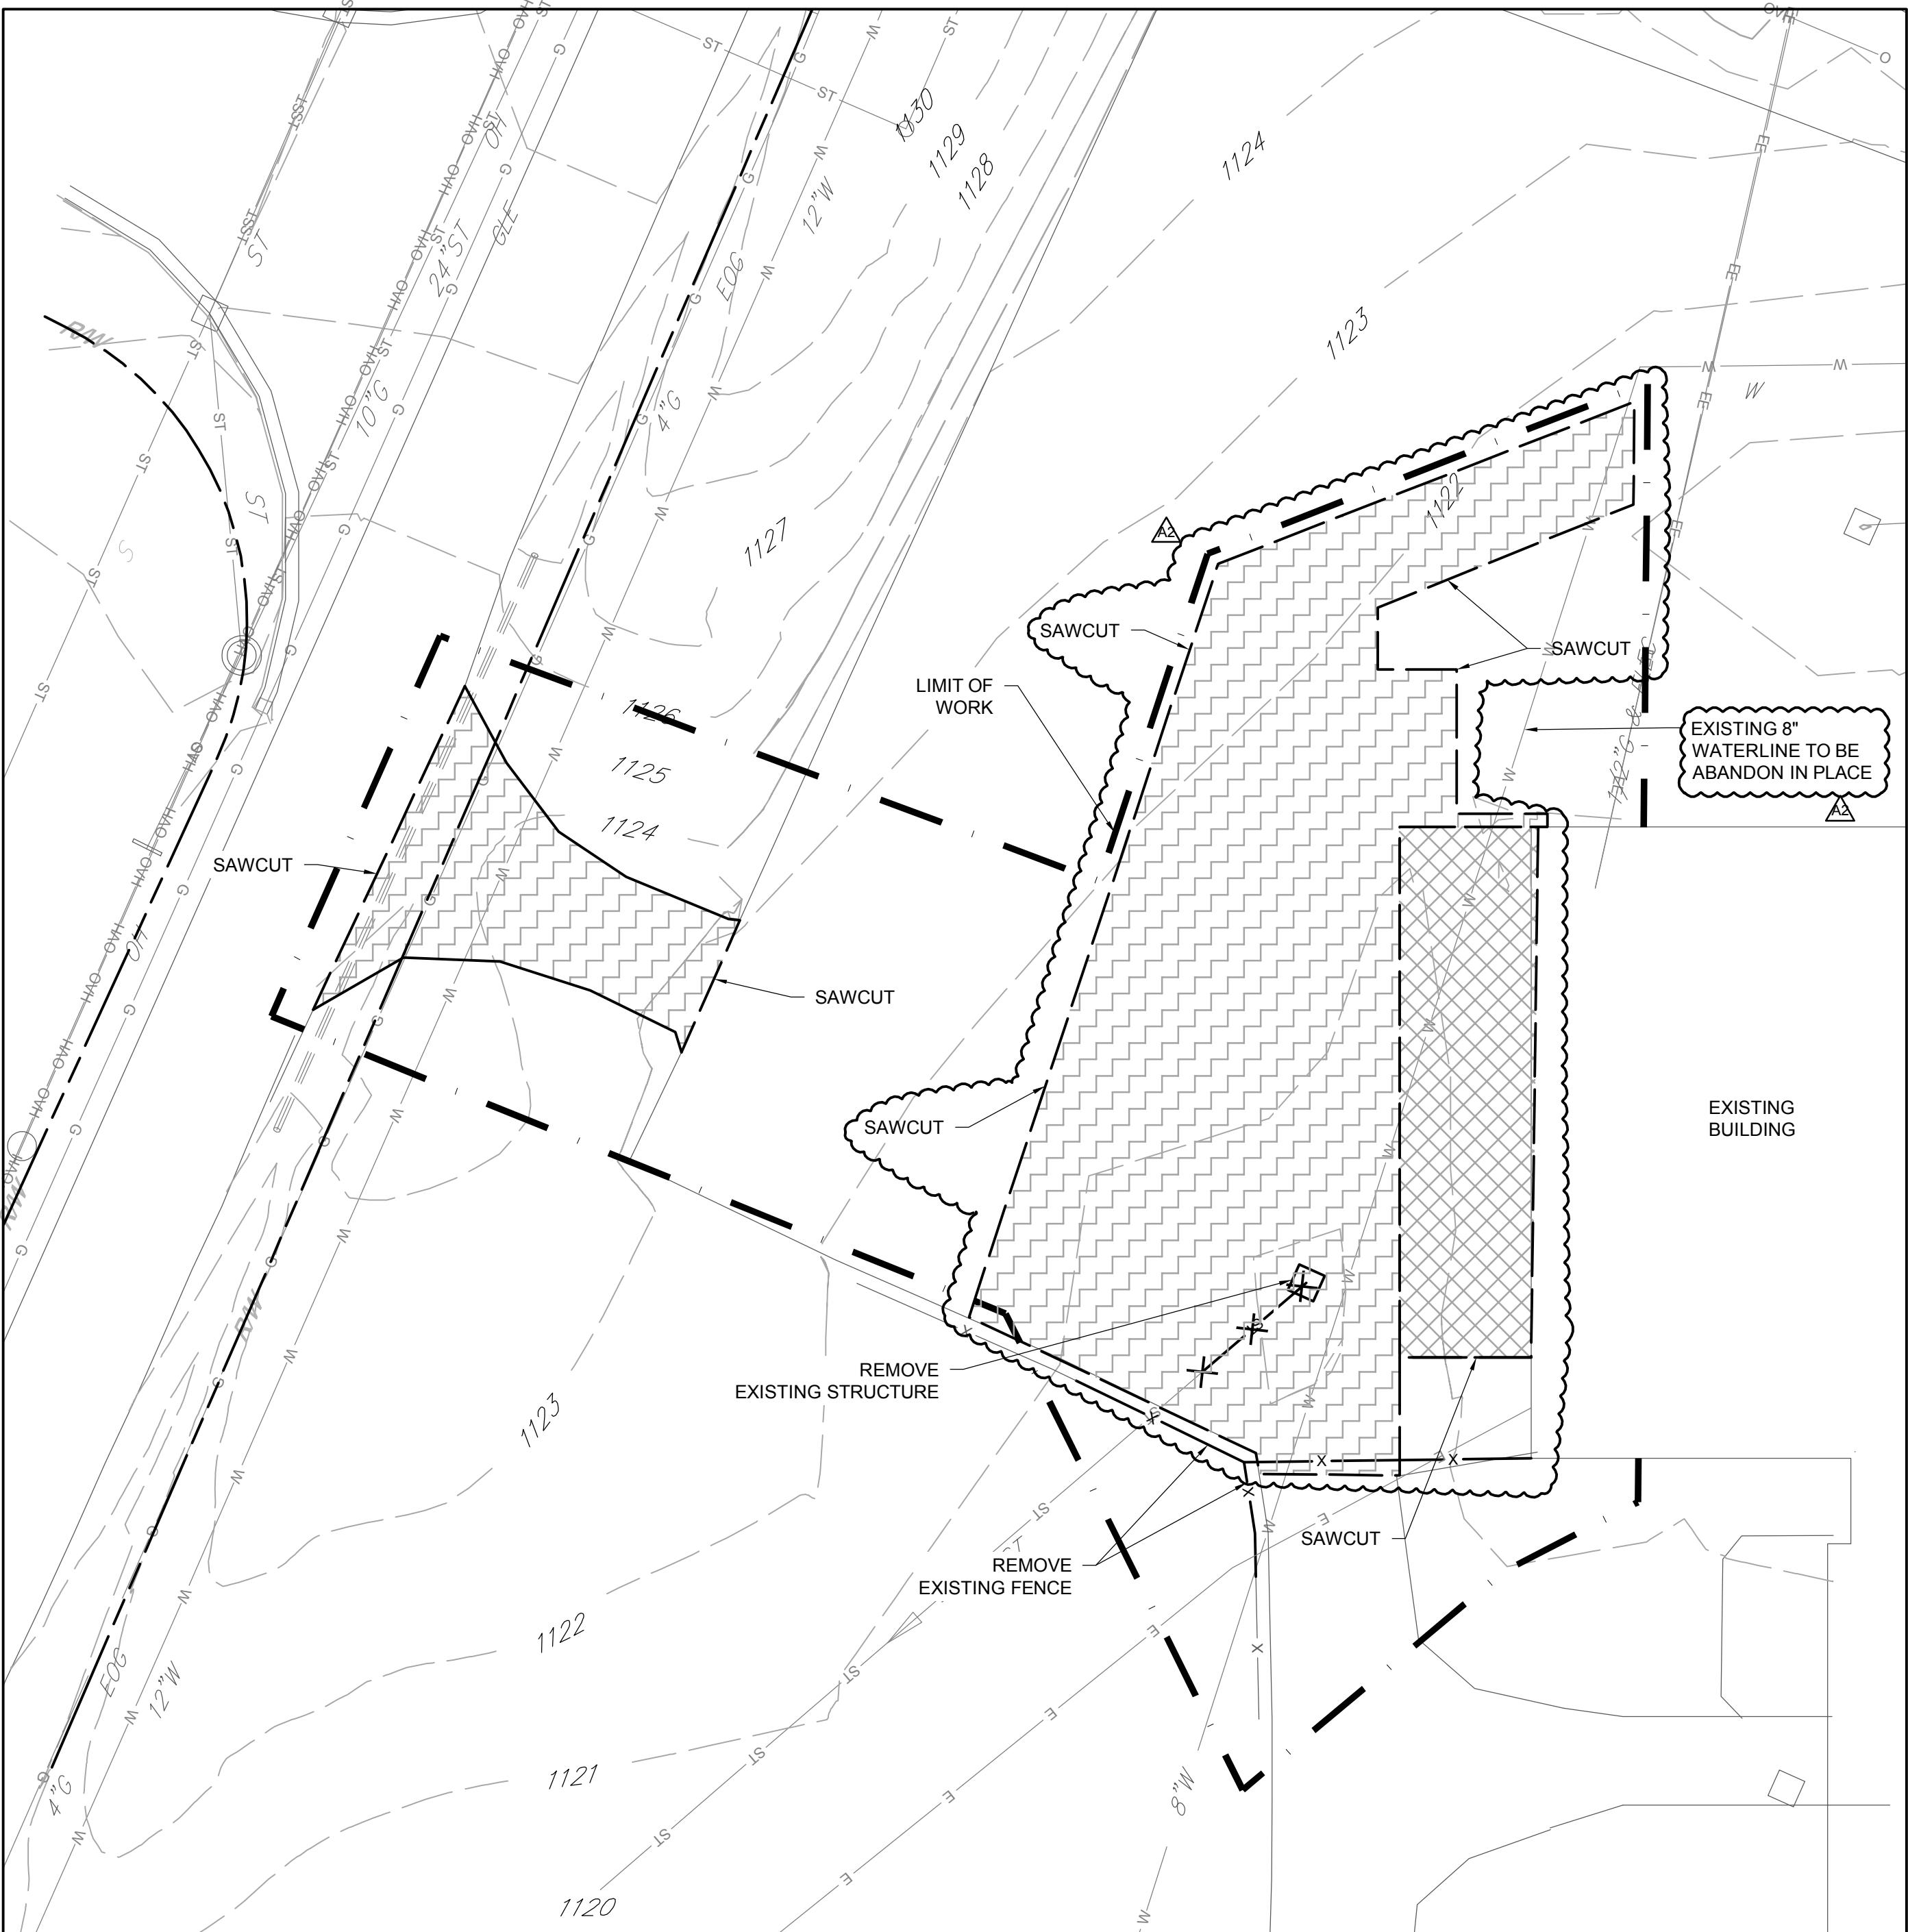

**TURF MANAGEMENT ADDITION AND PROPOSED GREENHOUSE**



20' 0' 20' 40'

**DEMOLITION PLAN**

1" = 20'



2 WORKING DAYS  
BEFORE YOU DIG  
CALL TOLL FREE: 800-362-2764  
OHIO UTILITIES PROTECTION SERVICE

**TBA**  
Thorson-Baker + Associates  
CONSULTING ENGINEERS  
3030 West Streetsboro Road  
Richfield, Ohio 44286  
(330) 659-6688 Ph.  
(330) 659-6675 Fax