



\\fs-project\02018\02018-0725-02_Rent_TBAC\02018-0725-02_1 (650) dwg Layout_1 3/20/18 4:37:59 PM, 12.12

DIESEL SHOP ADDITION

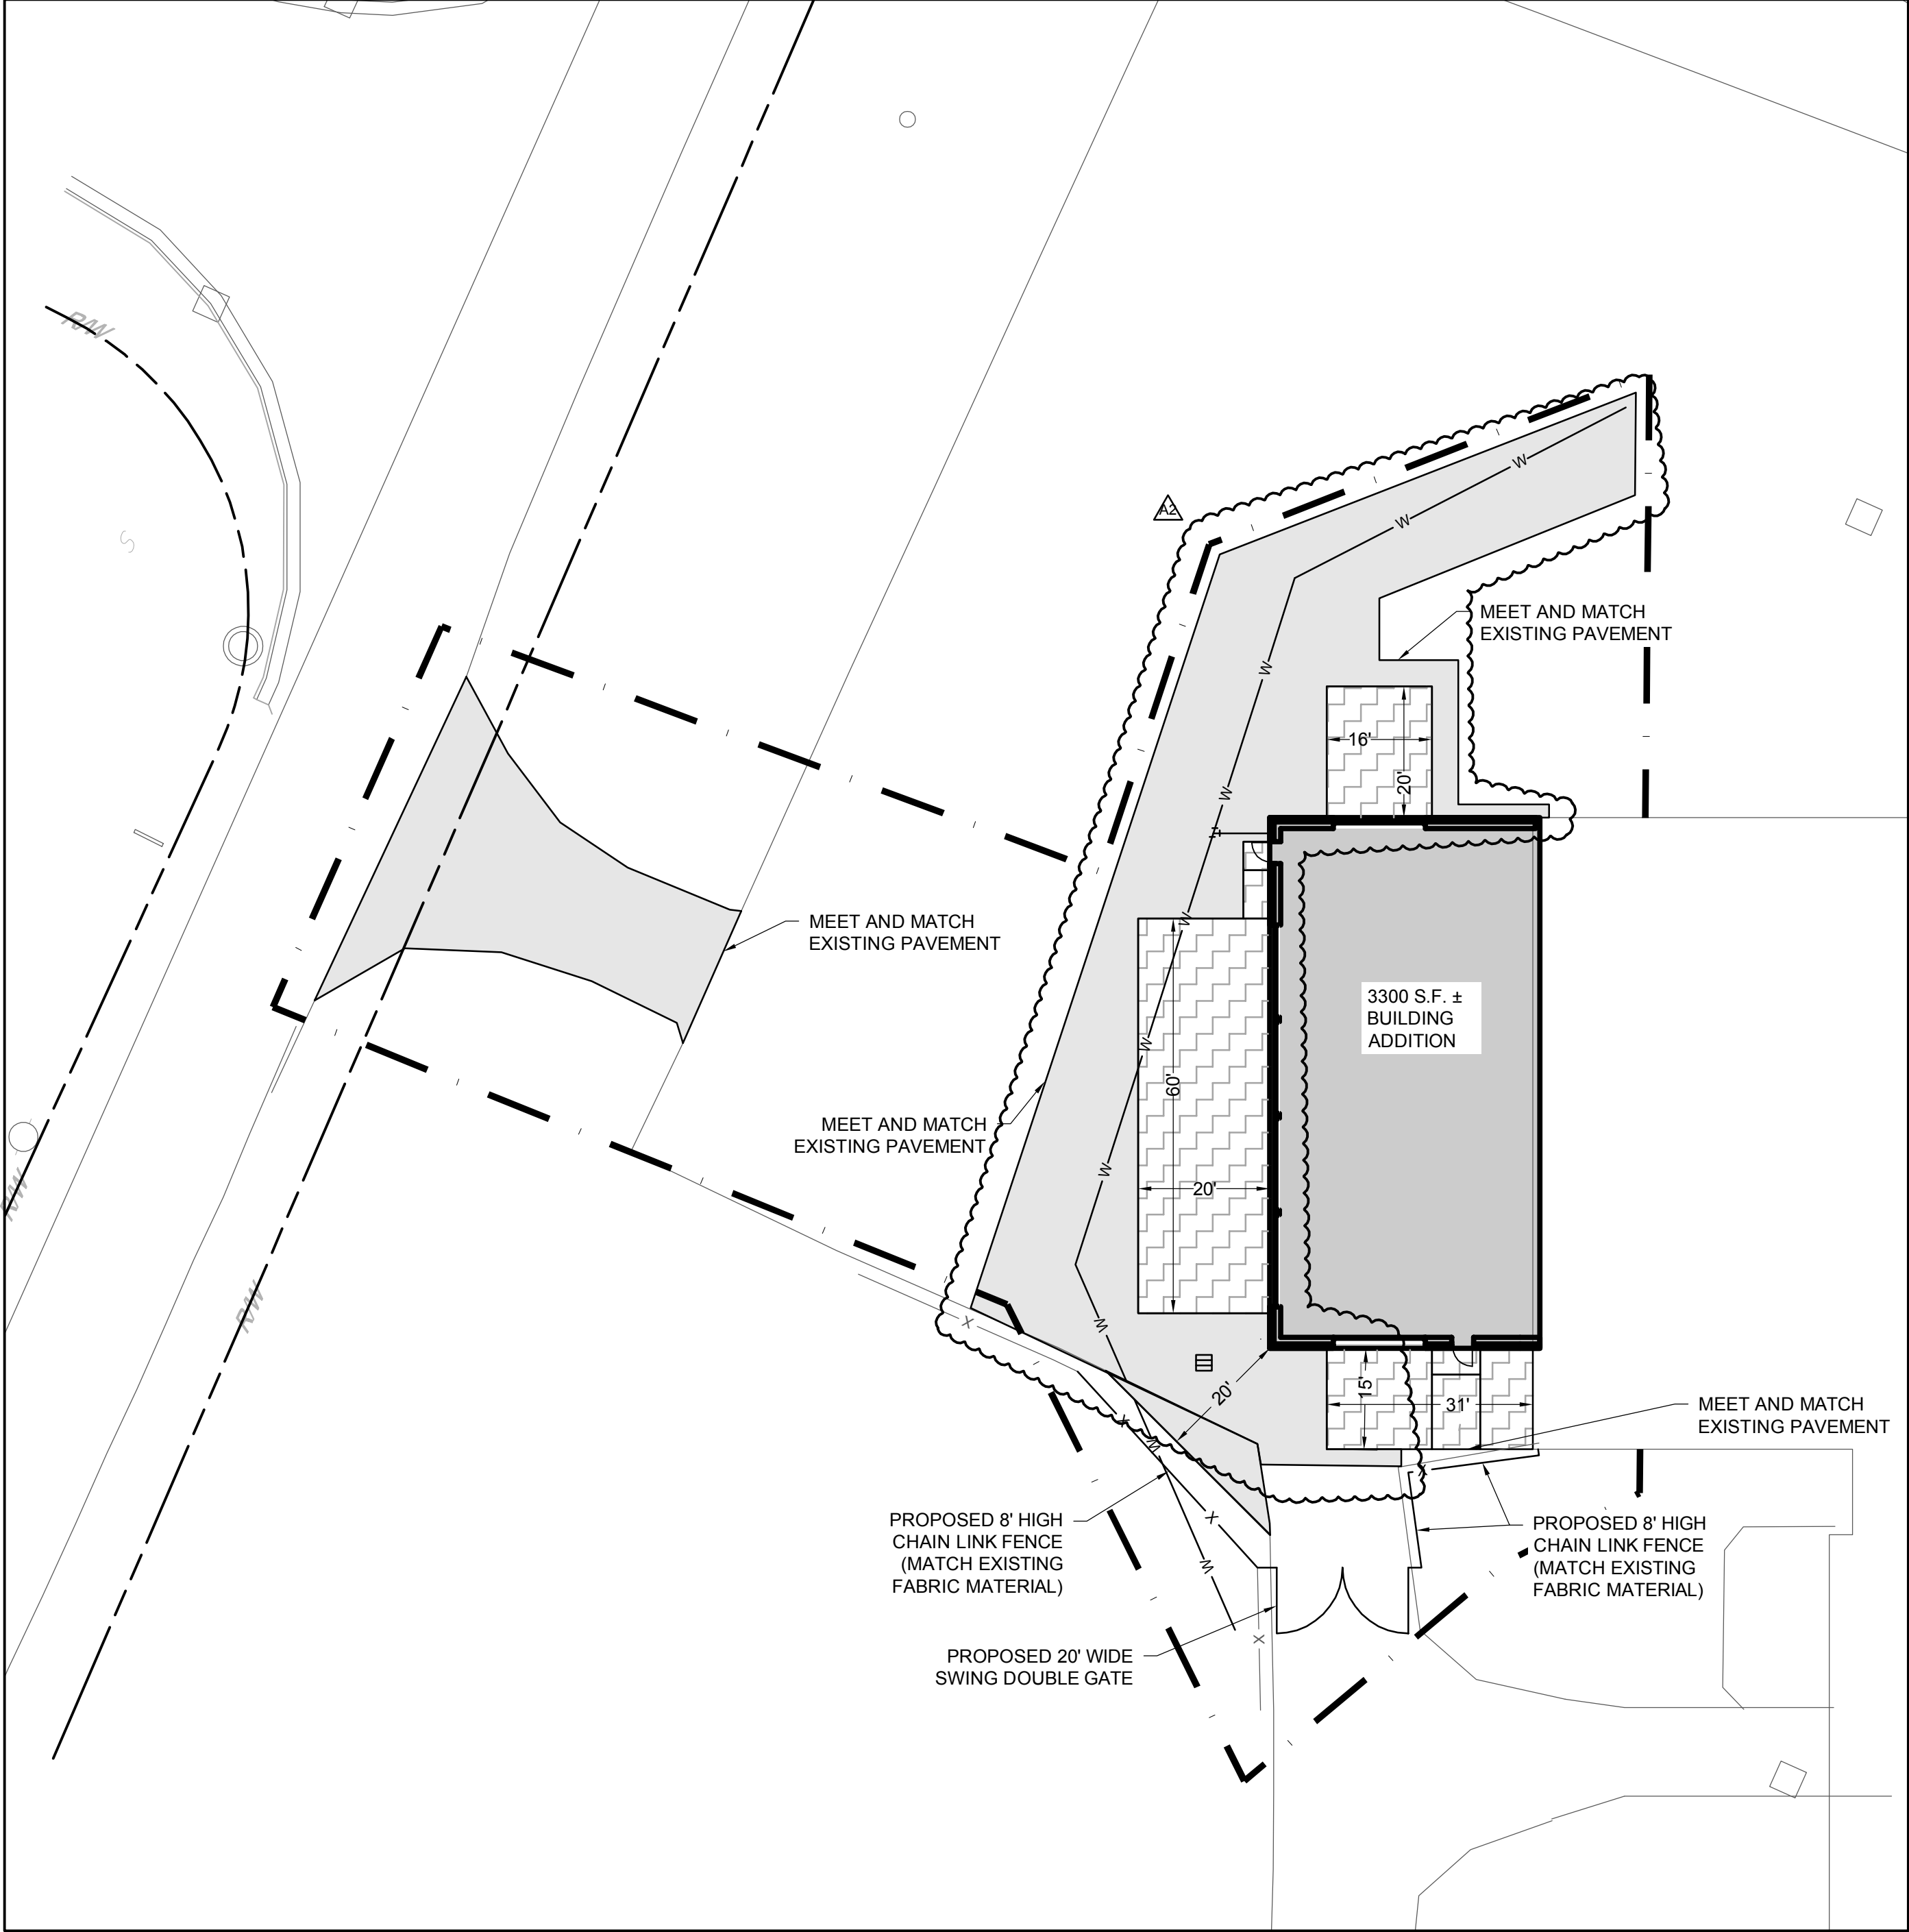

LEGEND


- PROPOSED STANDARD DUTY CONCRETE PAVEMENT
- PROPOSED HEAVY DUTY CONCRETE PAVEMENT
- PROPOSED AGGREGATE PAVEMENT
- PROPOSED HEAVY DUTY ASPHALT PAVEMENT

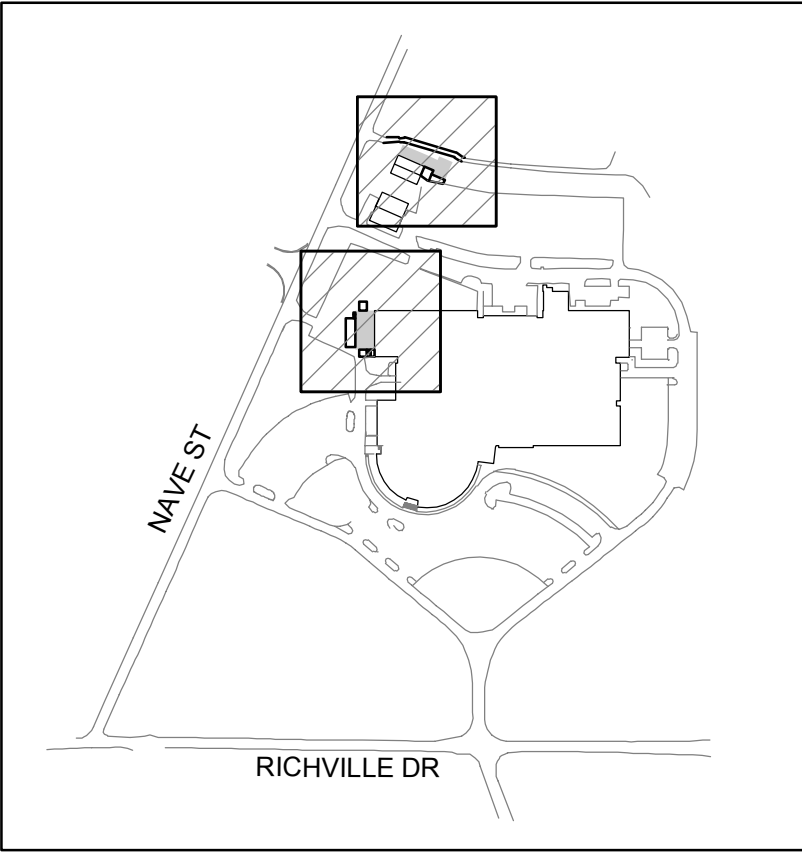

KEY PLAN



TURF MANAGEMENT ADDITION AND PROPOSED GREENHOUSE

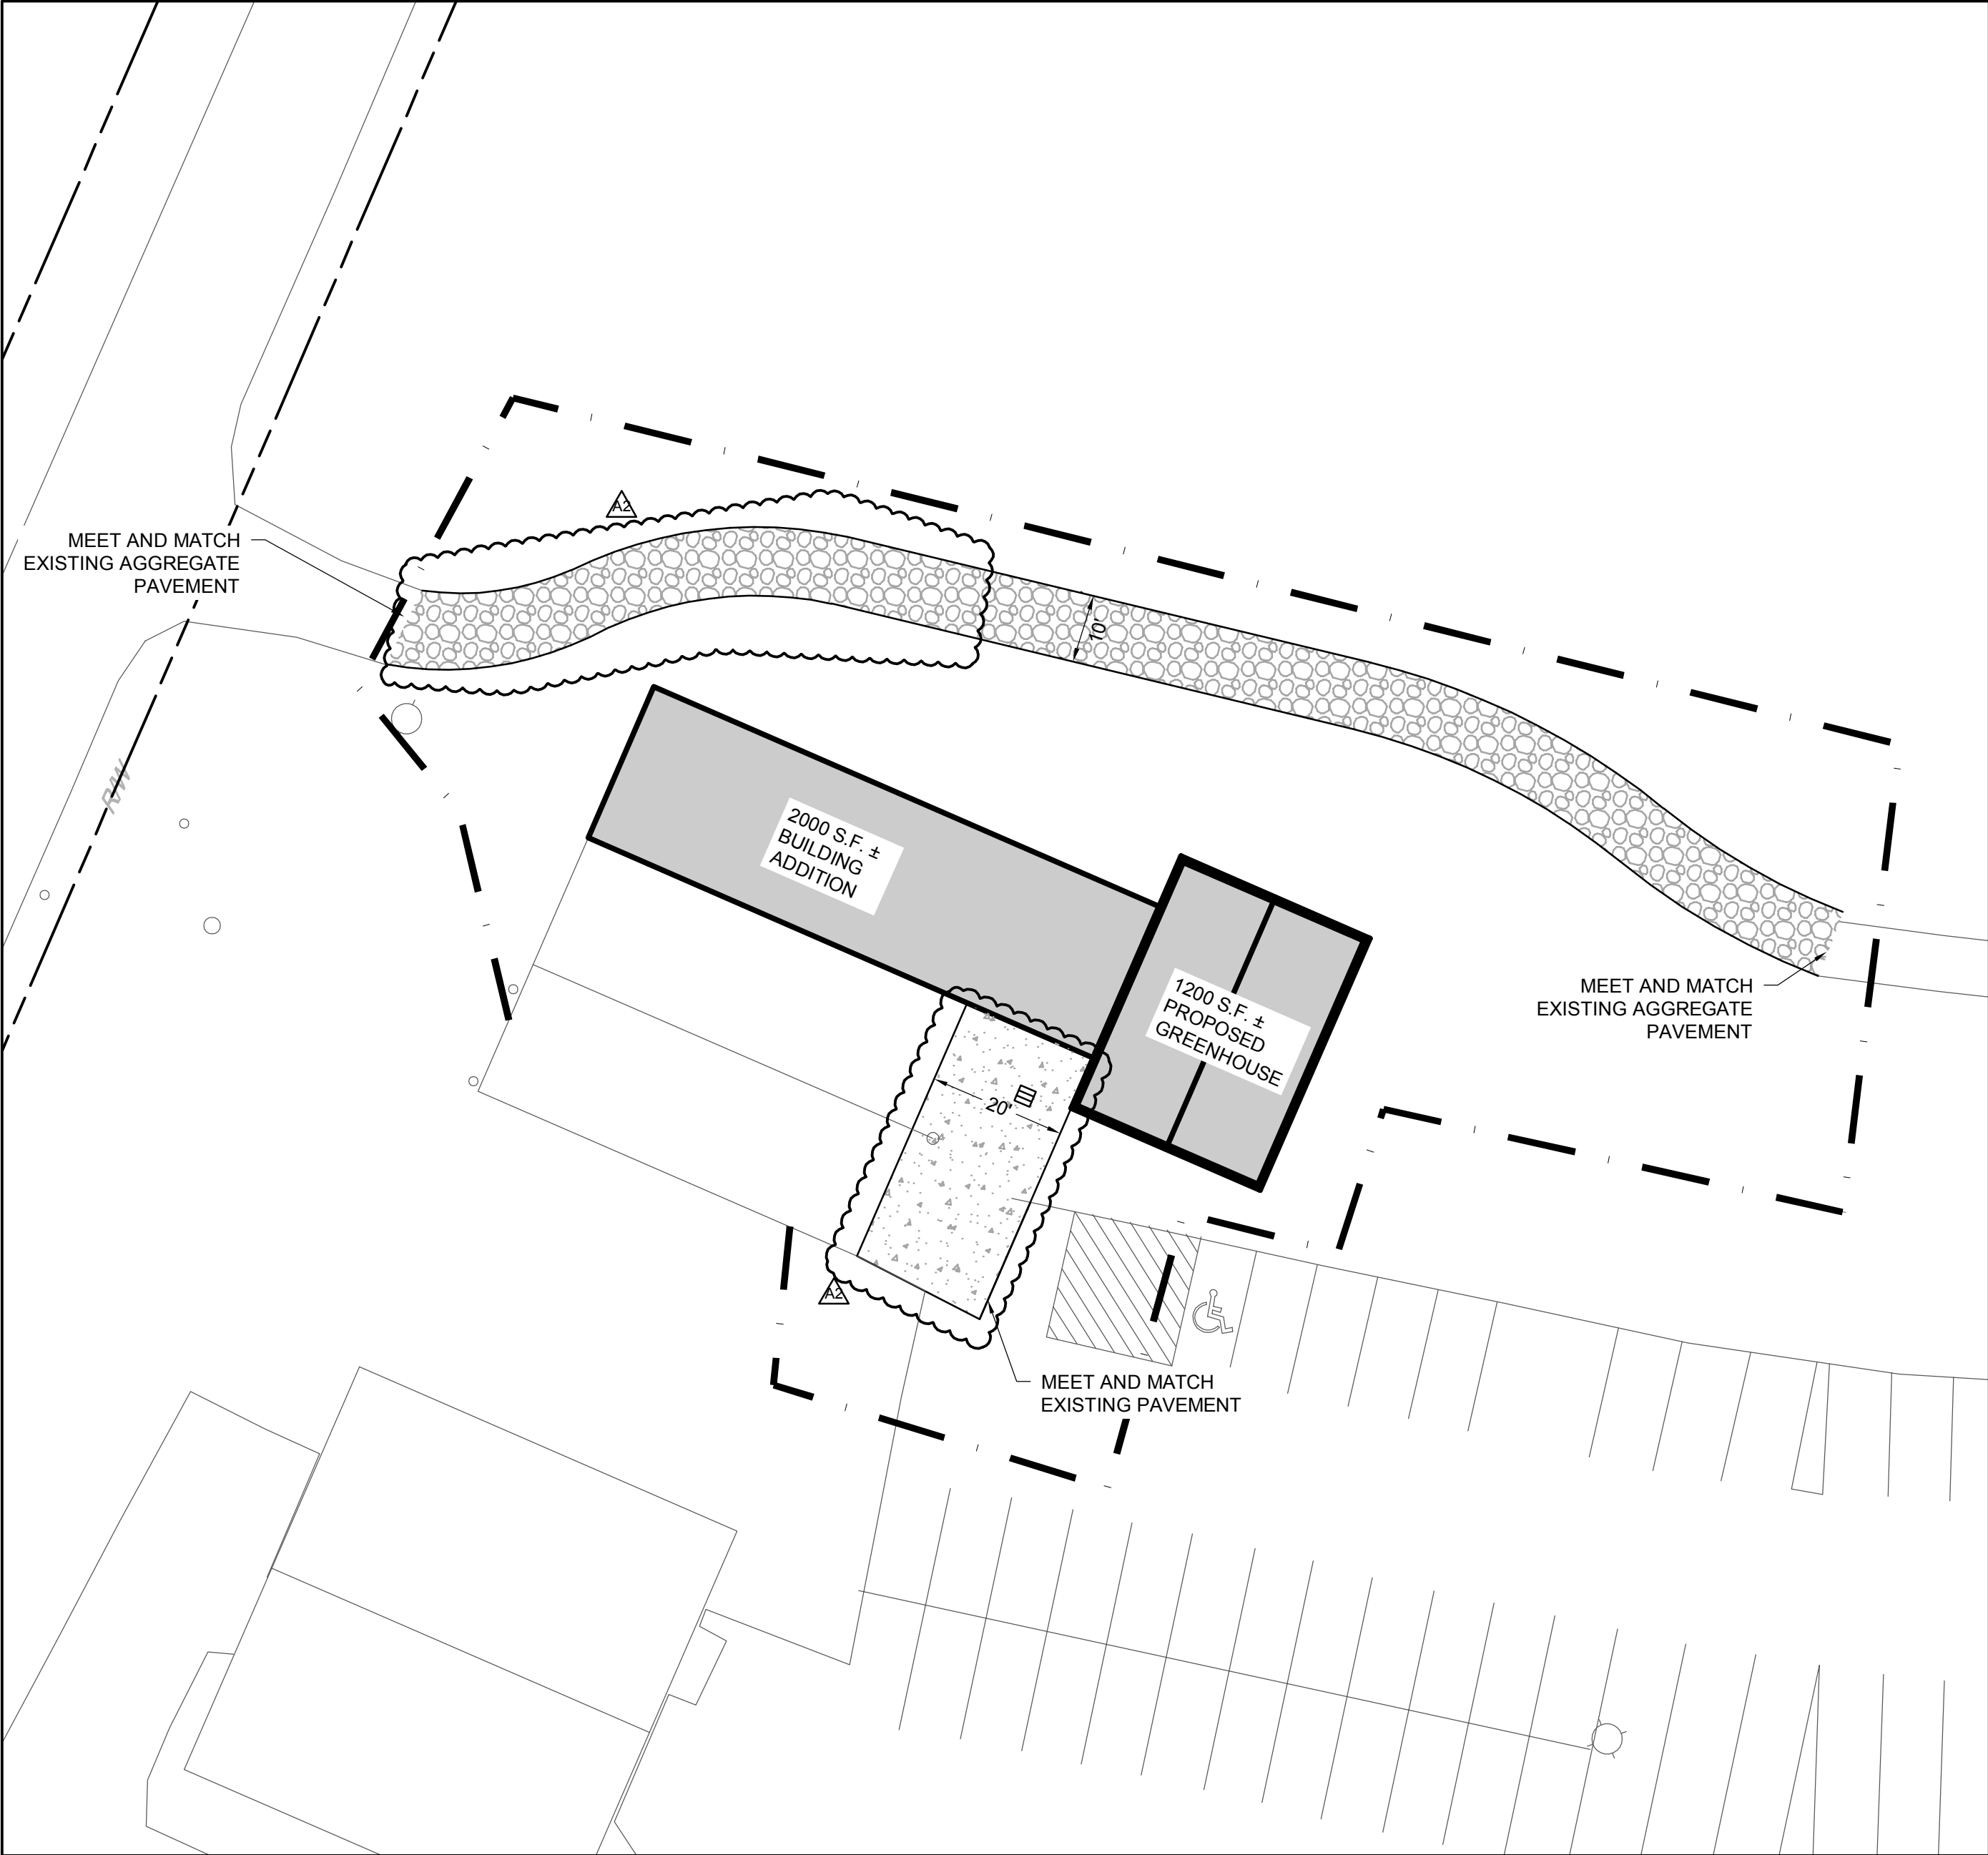

GEOMETRIC PLAN
1" = 20'

2 WORKING DAYS
BEFORE YOU DIG
CALL TOLL FREE: 800-362-2764
OHIO UTILITIES PROTECTION SERVICE

TBA
Thorson + Baker + Associates
CONSULTING ENGINEERS
3030 West Streetsboro Road
Richfield, Ohio 44286
(330) 659-6688 Ph.
(330) 659-6675 Fax

Additions & Interior Renovations for:

RG Drage Career
Technical Center

2800 Richville Drive SW
Massillon, Ohio 44646

MARK	DATE	DESCRIPTION
△	2018.03.05	ADDENDUM NO. 2

PROJECT NO: 17.106
DATE: 2018.02.19

GEOMETRIC
PLAN

C2.1