


LOW PRESSURE NATURAL GAS CALCULATION:  
SIZED PER 2015 IFGC TABLE 402.4(2)

TOTAL DEVELOPED LENGTH: 100'  
TOTAL LOAD: 2,726 CFH

**NOTE:**  
DO NOT RUN ANY PIPING  
HORIZONTAL IN WALL SPACE

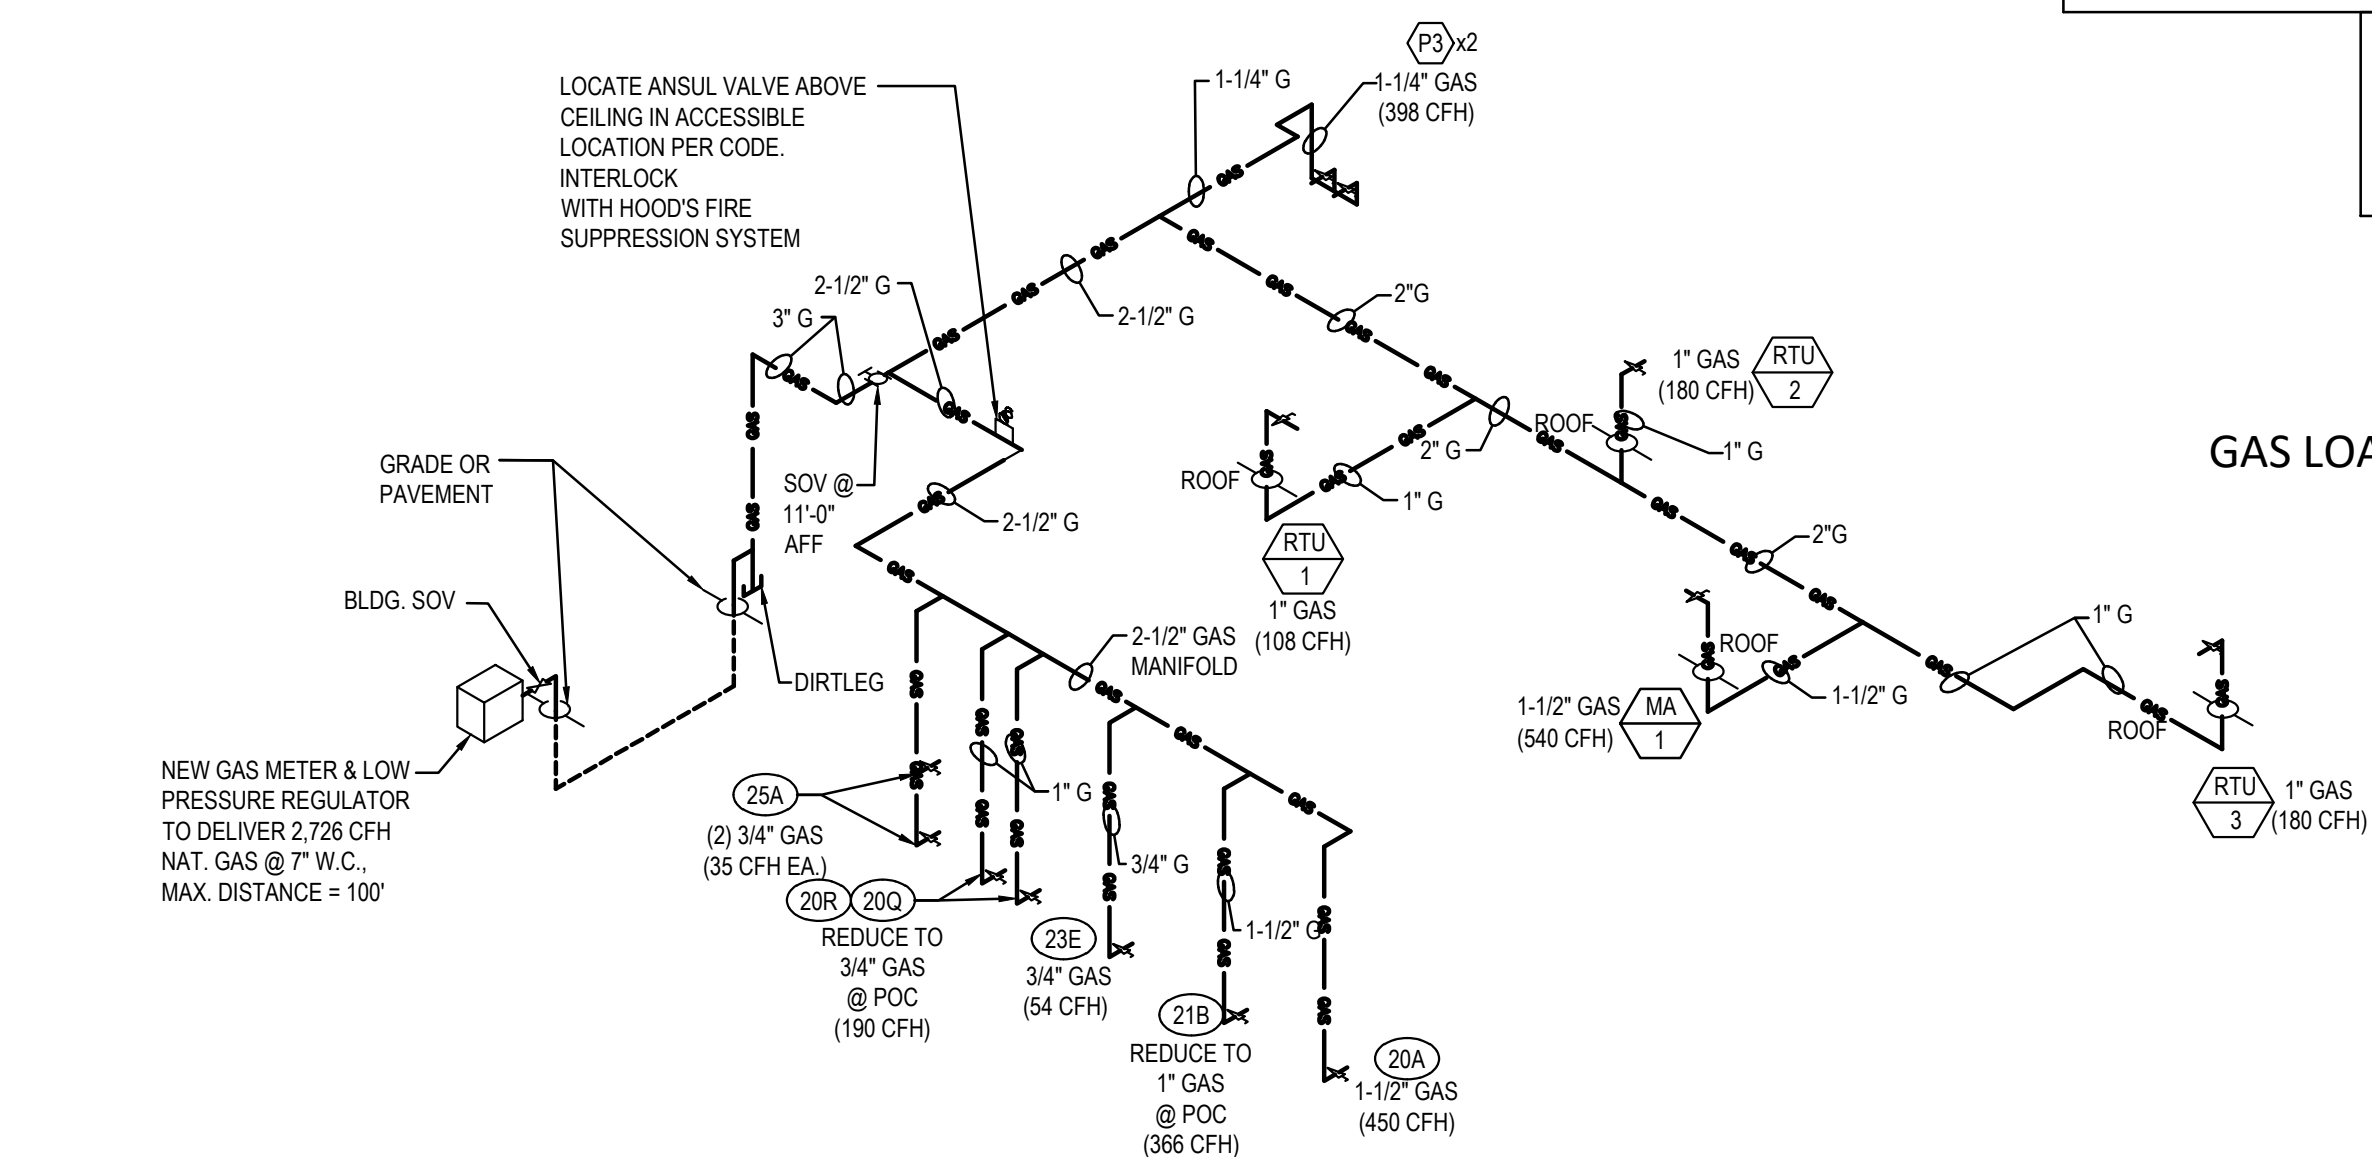

## GAS LOAD VARIES PER DESIGN

The logo for Panda Express Chinese Kitchen is a circular emblem. It features a stylized black and white panda face in the center. The words "PANDA EXPRESS" are written in a bold, sans-serif font along the top inner edge of the circle, and "CHINESE KITCHEN" is written along the bottom inner edge. Two small dots separate the top and bottom text on the left and right sides.

PANDA EXPRESS, INC.  
1683 Walnut Grove Ave.  
Rosemead, California  
91770

Telephone: 626.799.9898  
Facsimile: 626.372.8288

All ideas, designs, arrangement and plans indicated or represented by this drawing are the property of Panda Express Inc. and were created for use on this specific project. None of these ideas, designs, arrangements or plans may be used by or disclosed to any person, firm, or corporation without the written permission of Panda Express Inc.

REVISIONS:

[illegible]

ISSUE DATE:

	PERMIT SET	02-22-23

DRAWN BY:

PANDA PROJECT #:	S8-23-D24404
PANDA STORE #:	D24404
ARCH PROJECT #:	22115

James F. Turner, P.E.  
Consulting Engineer  
3400 Beverly, Dallas, TX 75206  
214.750.2900  
CAD/DESIGN:  
QC/APPRO:  
Job #48073

2023-02-22

**Heights Venture**  
ARCHITECTURE • DESIGN

HOUSTON	DALLAS
1111 North Loop West, Suite 800	5741 Legacy Drive, Suite 320
Houston, Texas 77008	Piano, Texas, 75021
281.854.6100	

# PANDA EXPRESS

PANDA HOME  
LINCOLN WAY E.& 24TH ST.  
MASSILLON, OH 44646

# P-400

## WATER, GAS, WASTE & VENT RISER DIAGRAMS

PANDA HOME 2600 R4

