


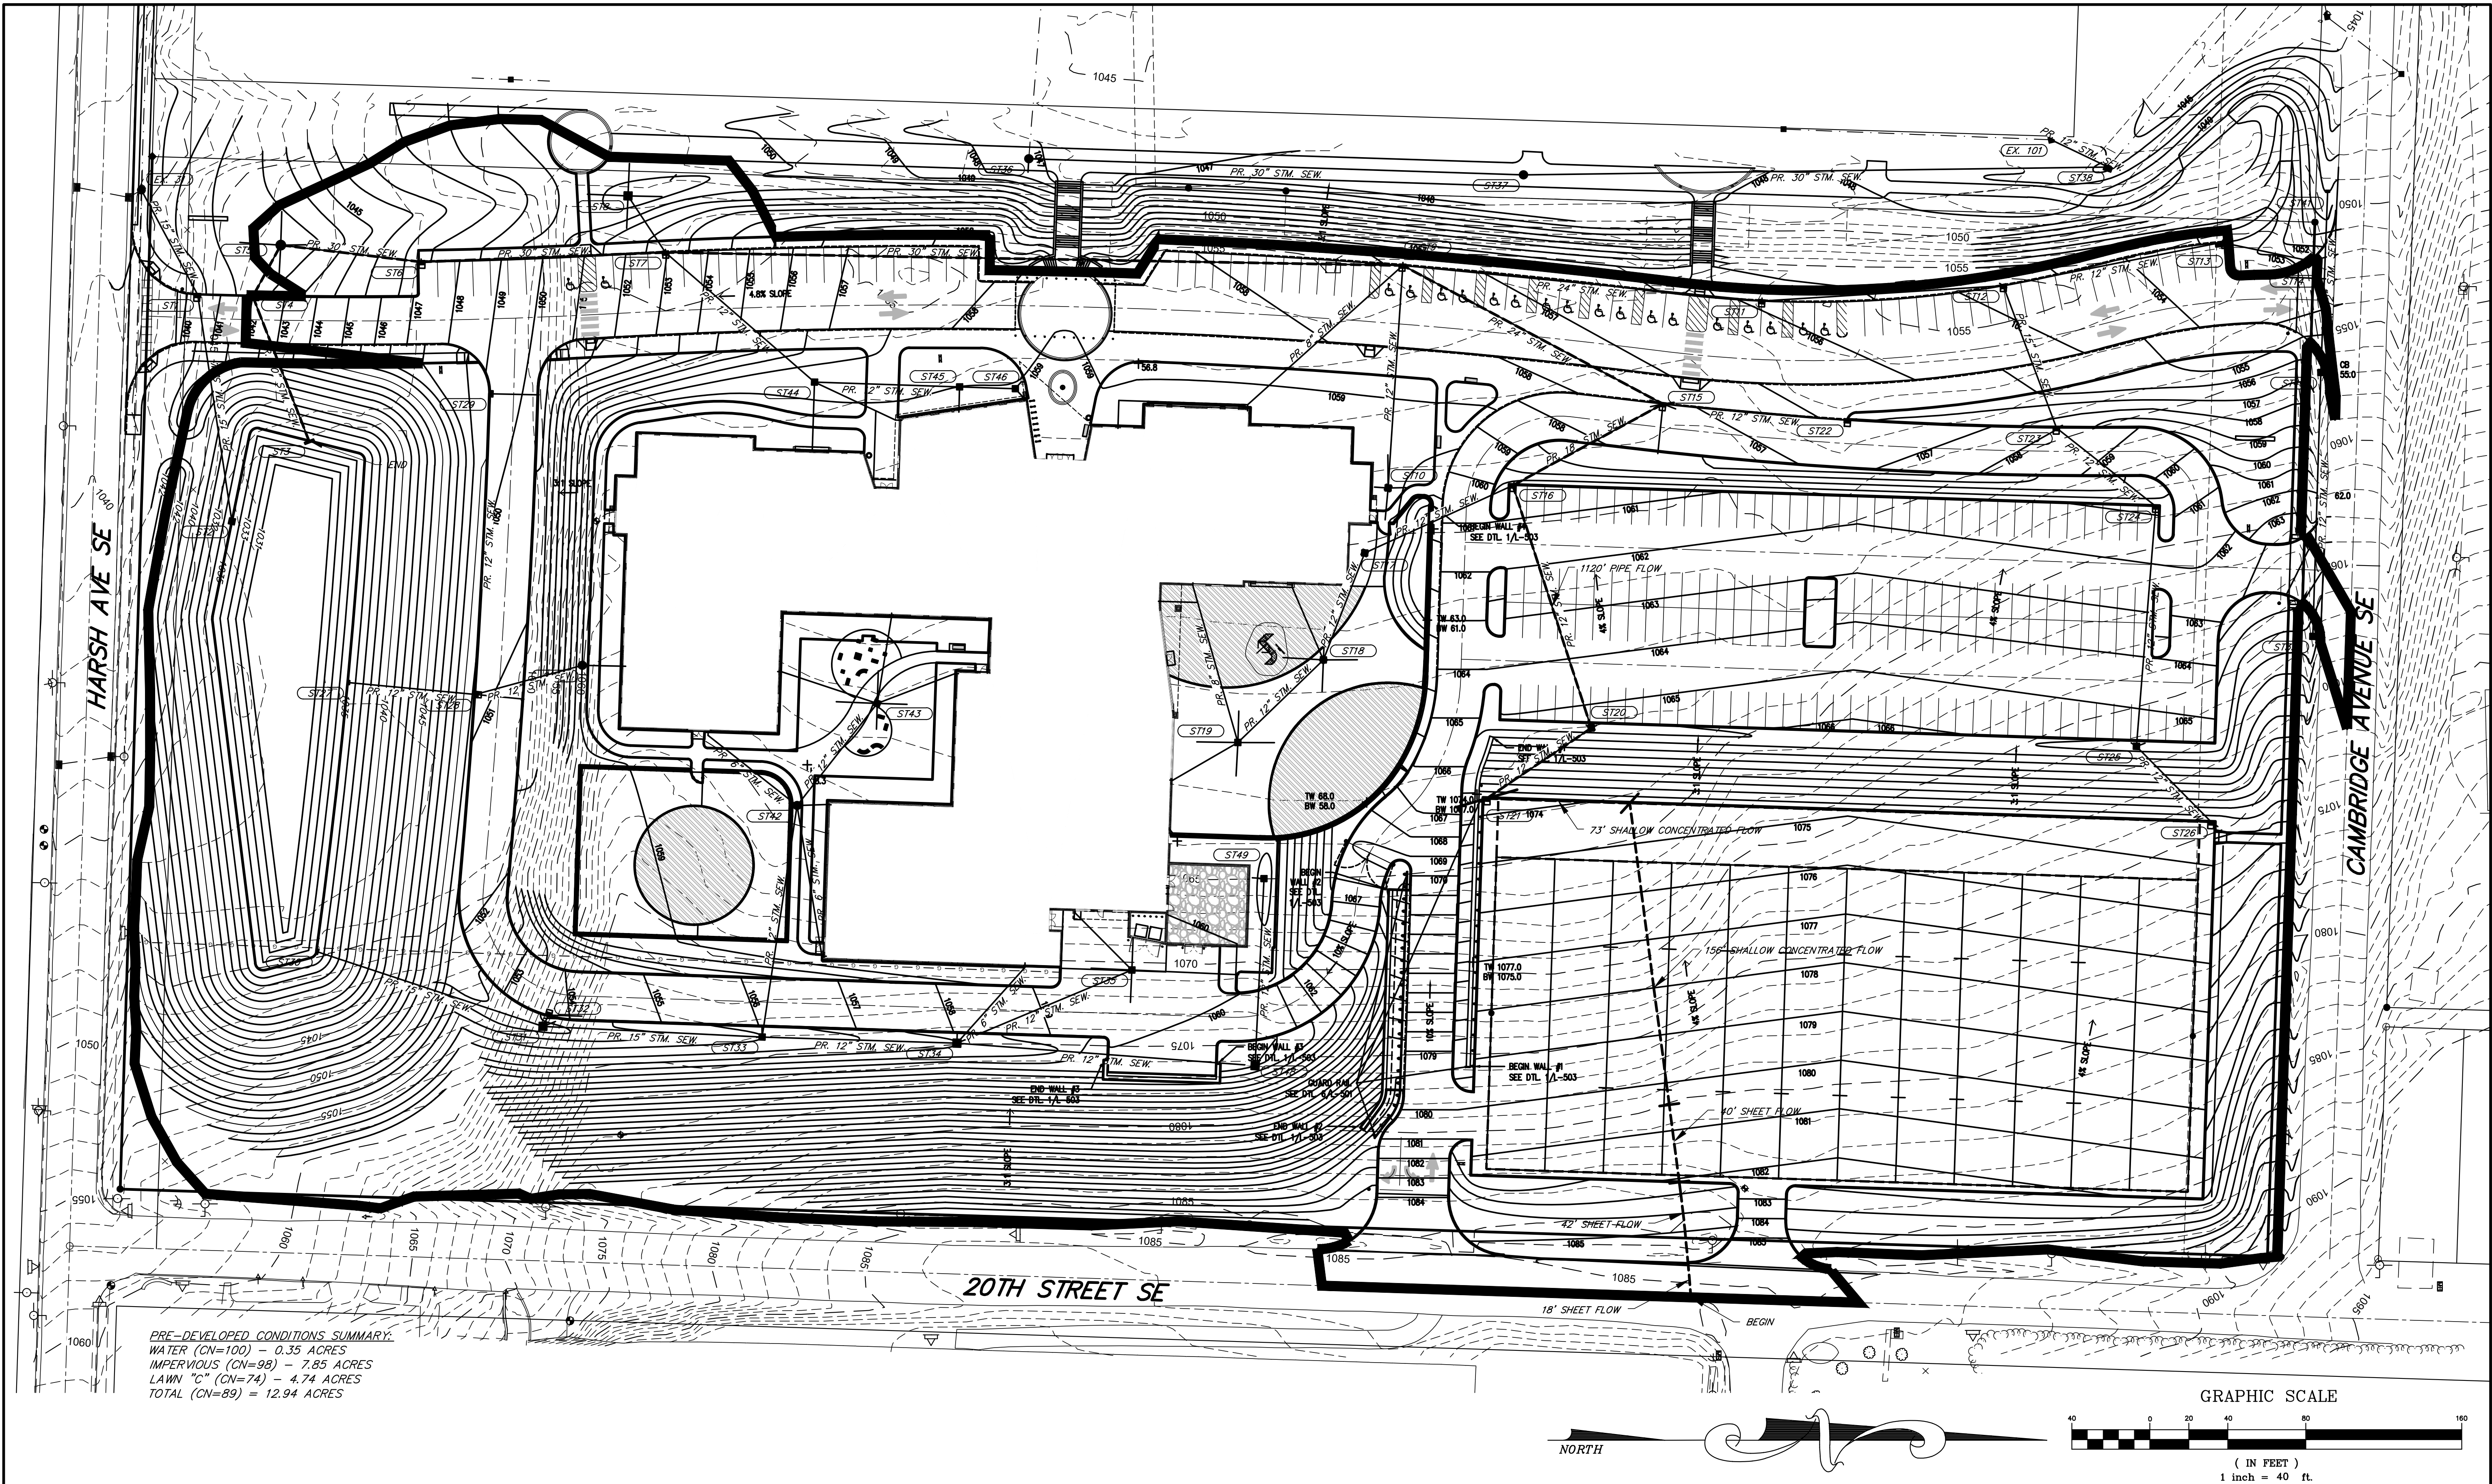

PRE-DEVELOPED CONDITIONS SUMMARY:  
WATER (CN=100) = 0.35 ACRES  
IMPERVIOUS (CN=98) = 7.85 ACRES  
LAWN "C" (CN=74) = 4.74 ACRES  
TOTAL (CN=89) = 12.94 ACRES

GRAPHIC SCALE

( IN FEET )  
1 inch = 40 ft.

— PLAN PREPARED BY —  
**LEWIS LAND PROFESSIONALS INC.**



CIVIL ENGINEERING LAND SURVEYING  
8691 WADSWORTH ROAD SUITE 100  
WADSWORTH, OH 44281 (330) 335-8232

REVISION TABLE

| NO. | DATE   | REV. PER SWCD COMMENTS | TAW BY |
|-----|--------|------------------------|--------|
| 1   | 5/2/23 | REV. PER SWCD COMMENTS |        |

PROJECT:

**MASSILLON CSD EASTSIDE ELEMENTARY SCHOOL**

TITLE:

**POST-DEVELOPED CONDITIONS**

SCALES:

**HORIZONTAL 1"=40'**

DRAWING FILE:

22-070\_D-CALC.DWG

M.C.S.E. NUMBER:

N/A

DATE:

2/13/2023

PROJECT NUMBER:

22-070

SHEET NUMBER:

1 of 2