


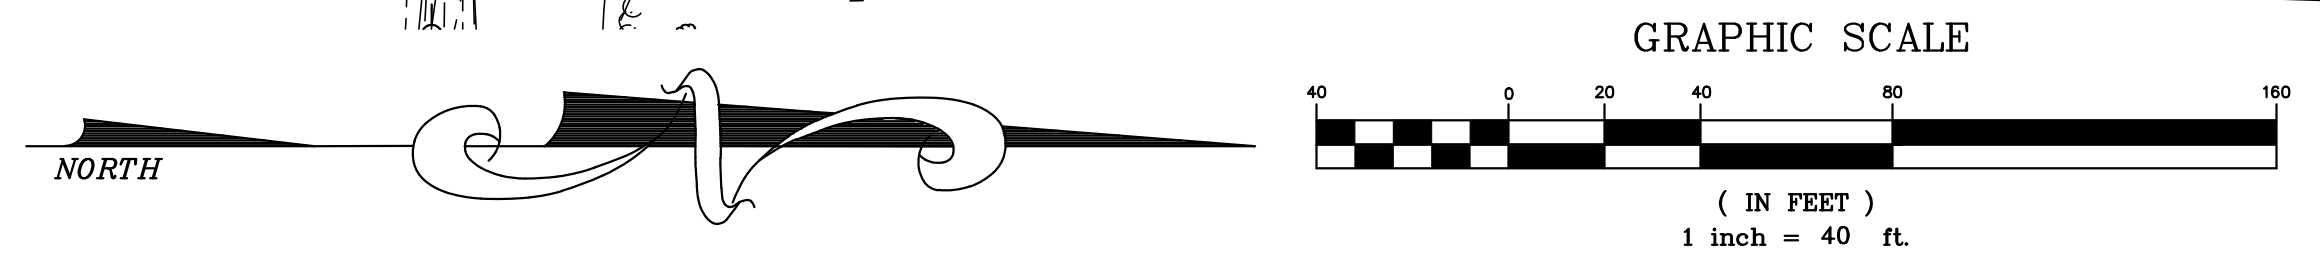

PRE-DEVELOPED CONDITIONS SUMMARY:  
 IMPERVIOUS (CN=98) = 2.70 ACRES  
 GRAVEL (CN=96) = 2.82 ACRES  
 LAWN "C" (CN=74) = 7.42 ACRES  
 TOTAL (CN=84) = 12.94 ACRES



— PLAN PREPARED BY —  
**LEWIS LAND PROFESSIONALS INC.**  
 CIVIL ENGINEERING LAND SURVEYING  
 8691 WADSWORTH ROAD SUITE 100  
 WADSWORTH, OH 44281 (330) 335-8232

REVISION TABLE			
NO.	DATE	REVISION	BY
1	5/2/23	REV. PER SWCD COMMENTS	TAW
		DESCRIPTION	BY

PROJECT: **MASSILLON CSD EASTSIDE ELEMENTARY SCHOOL**  
 TITLE: **PRE-DEVELOPED CONDITIONS**

SCALES:  
 HORIZONTAL 1"=40'  
 DRAWING FILE: 22-070\_D-CALC.DWG  
 M.C.S.E. NUMBER: N/A  
 DATE: 2/13/2023  
 PROJECT NUMBER: 22-070  
 SHEET NUMBER: 1 of 2