




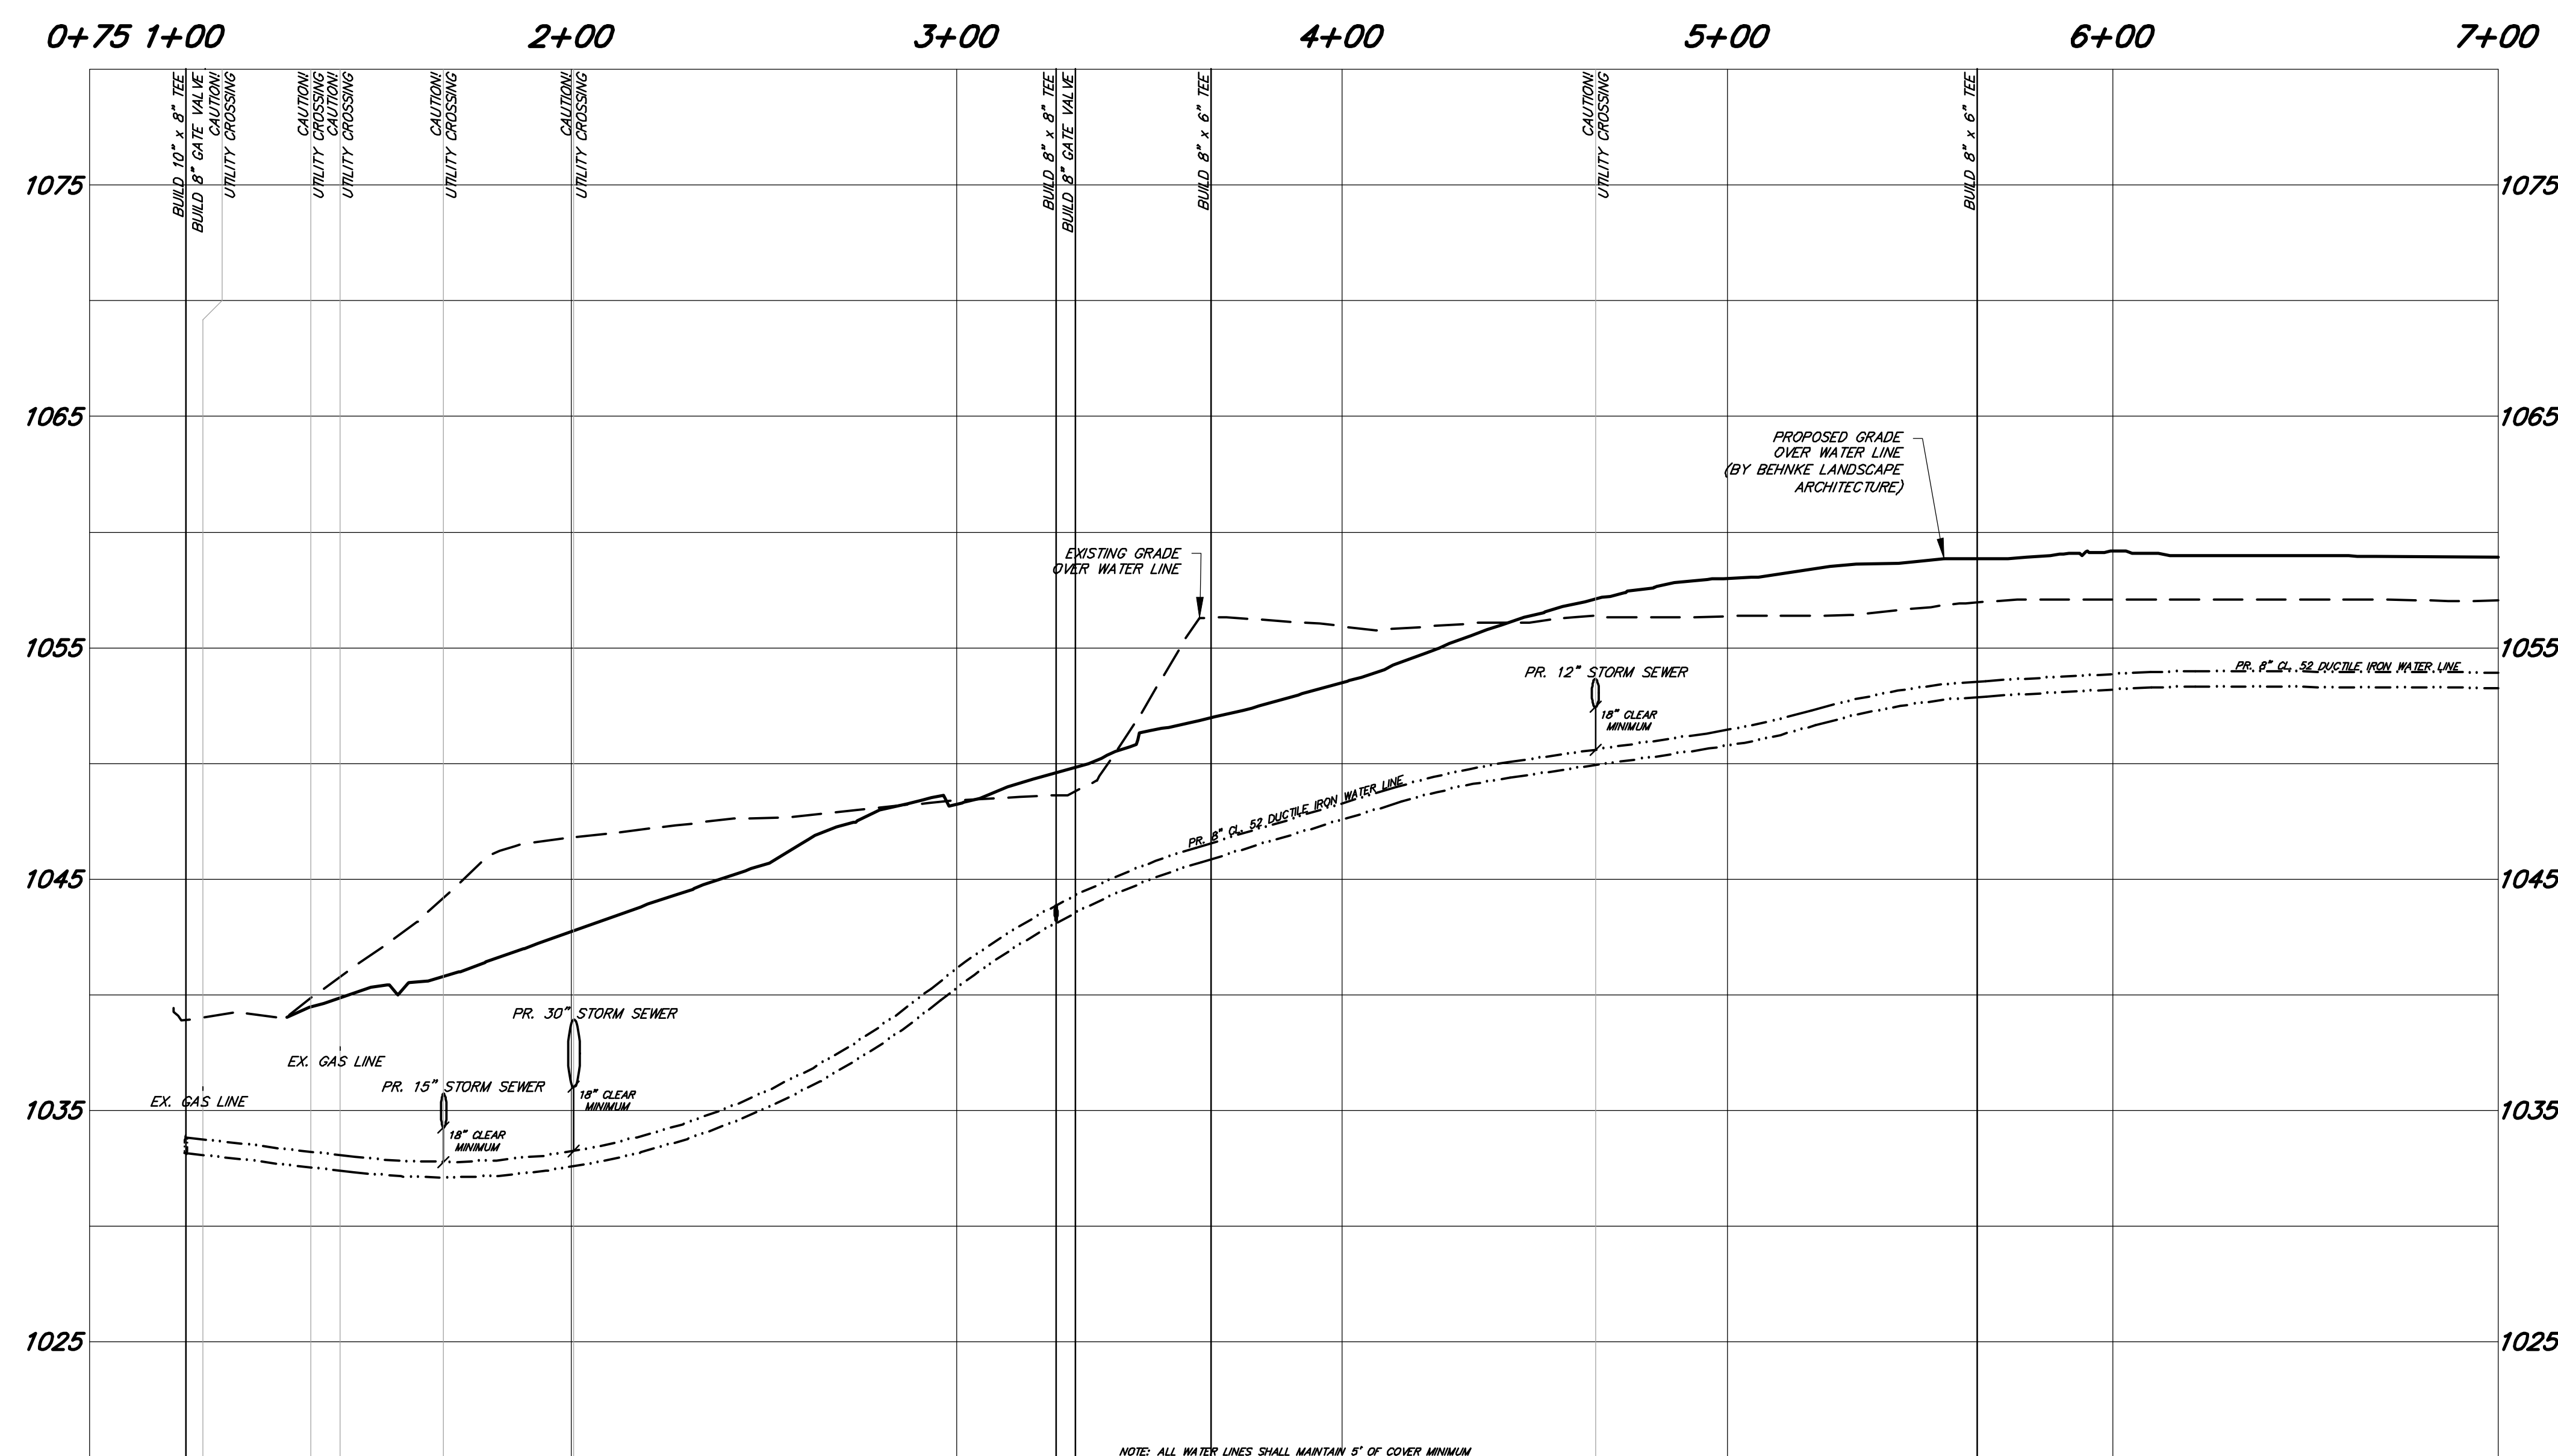


WATERLINE PROFILE STA. 0+75 TO 7+00
SCALE: HORIZ. 1"=30', VERT. 1"=5'

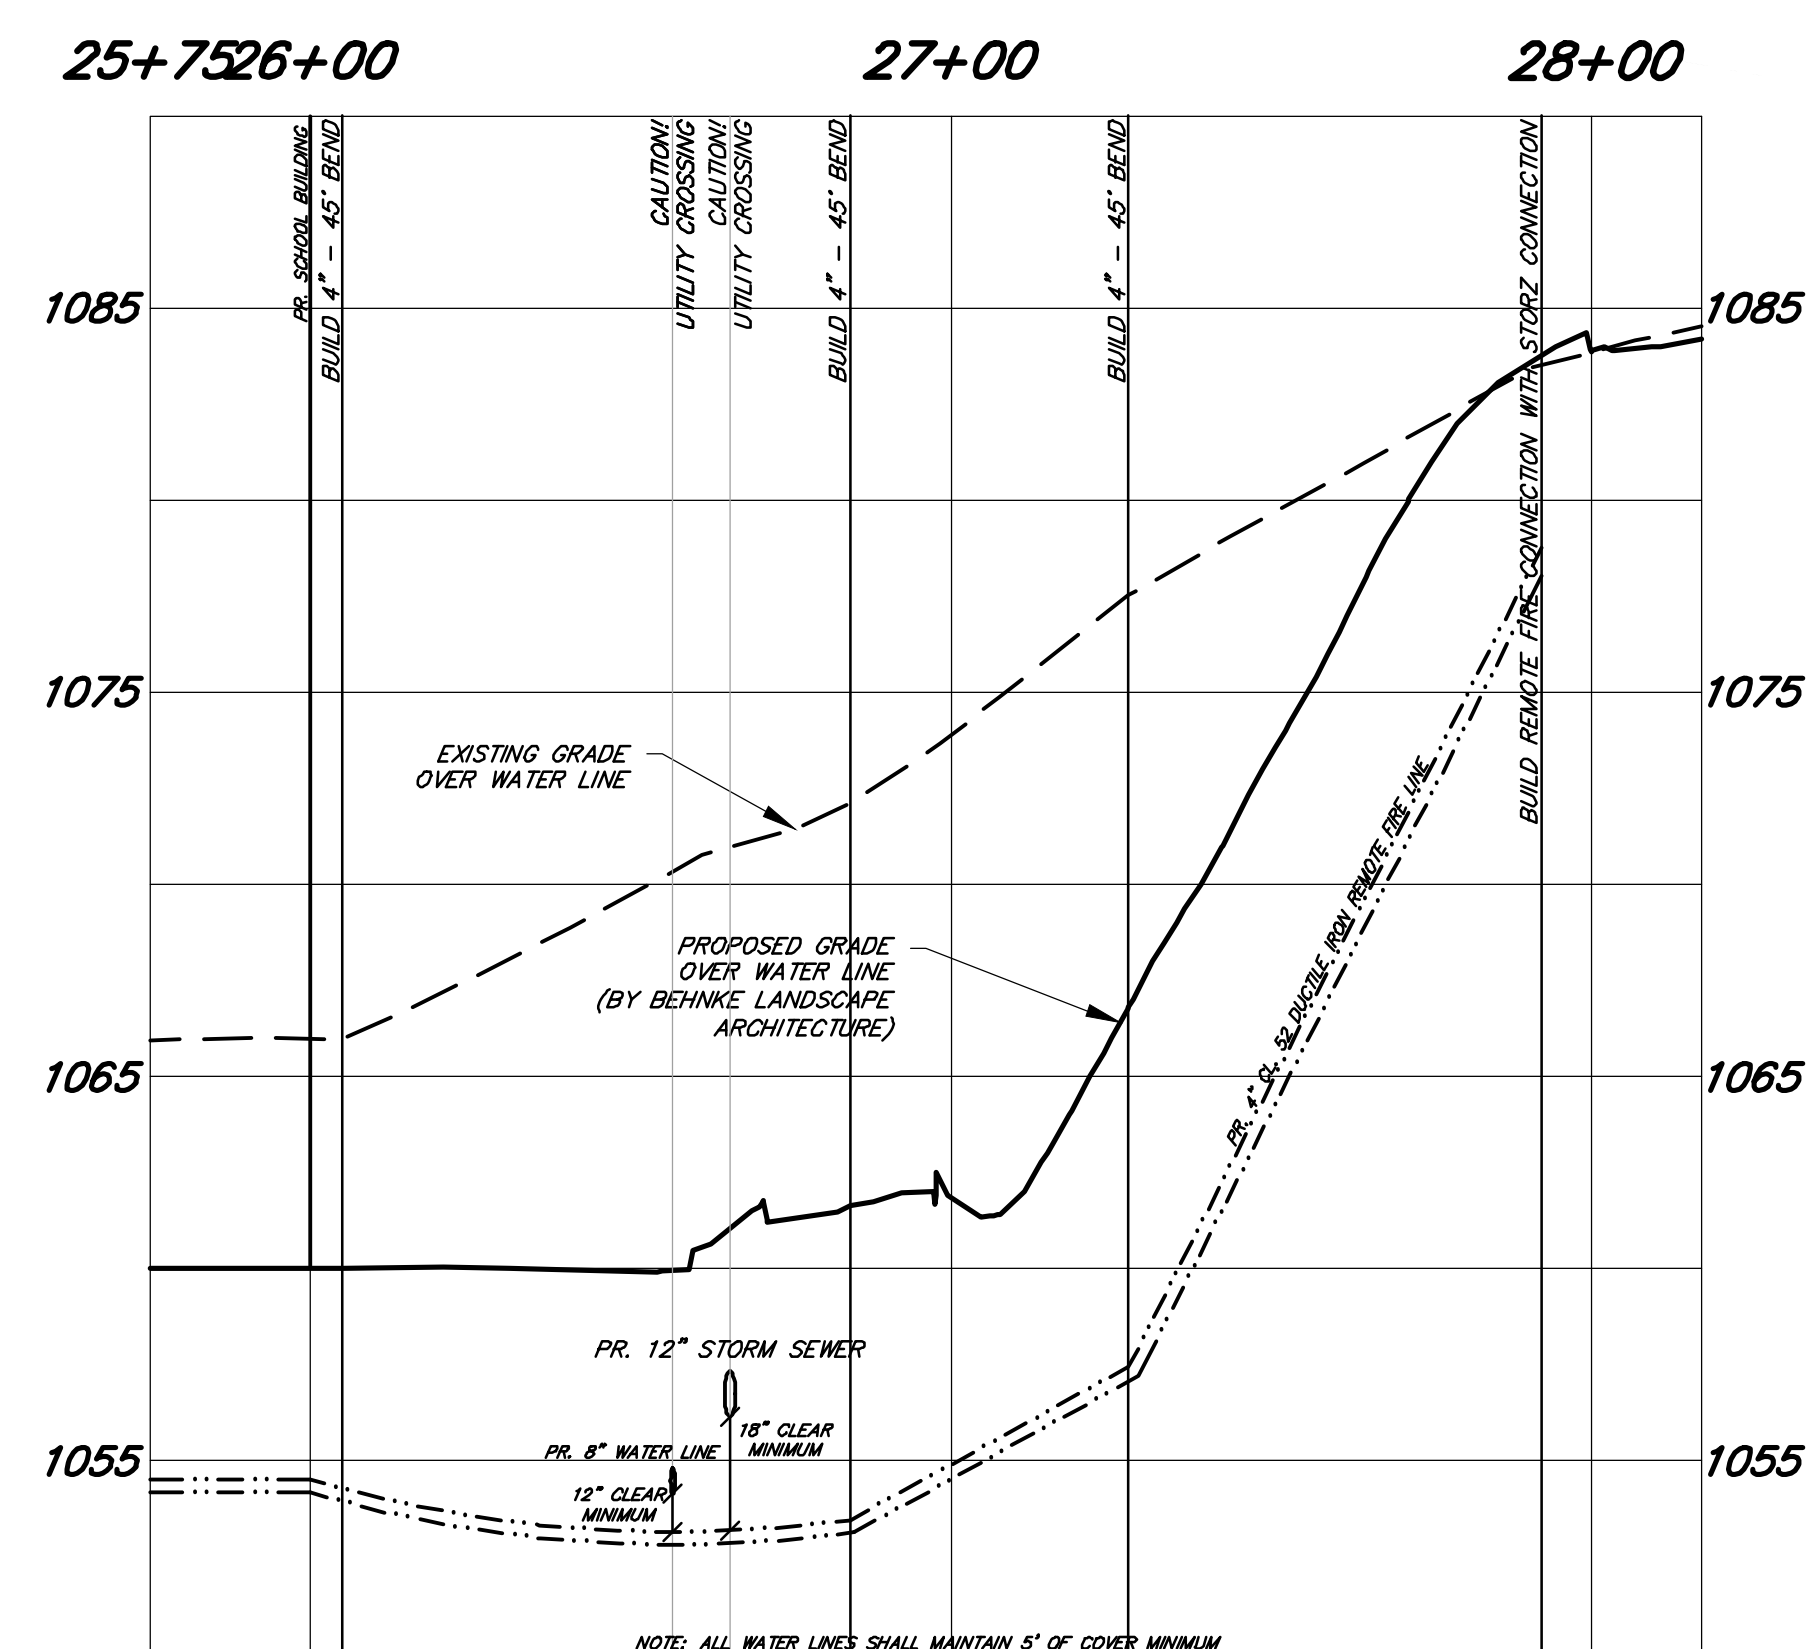


REMOTE FIRE CONNECTION PROFILE
SCALE: HORIZ. 1"=30', VERT. 1"=5'

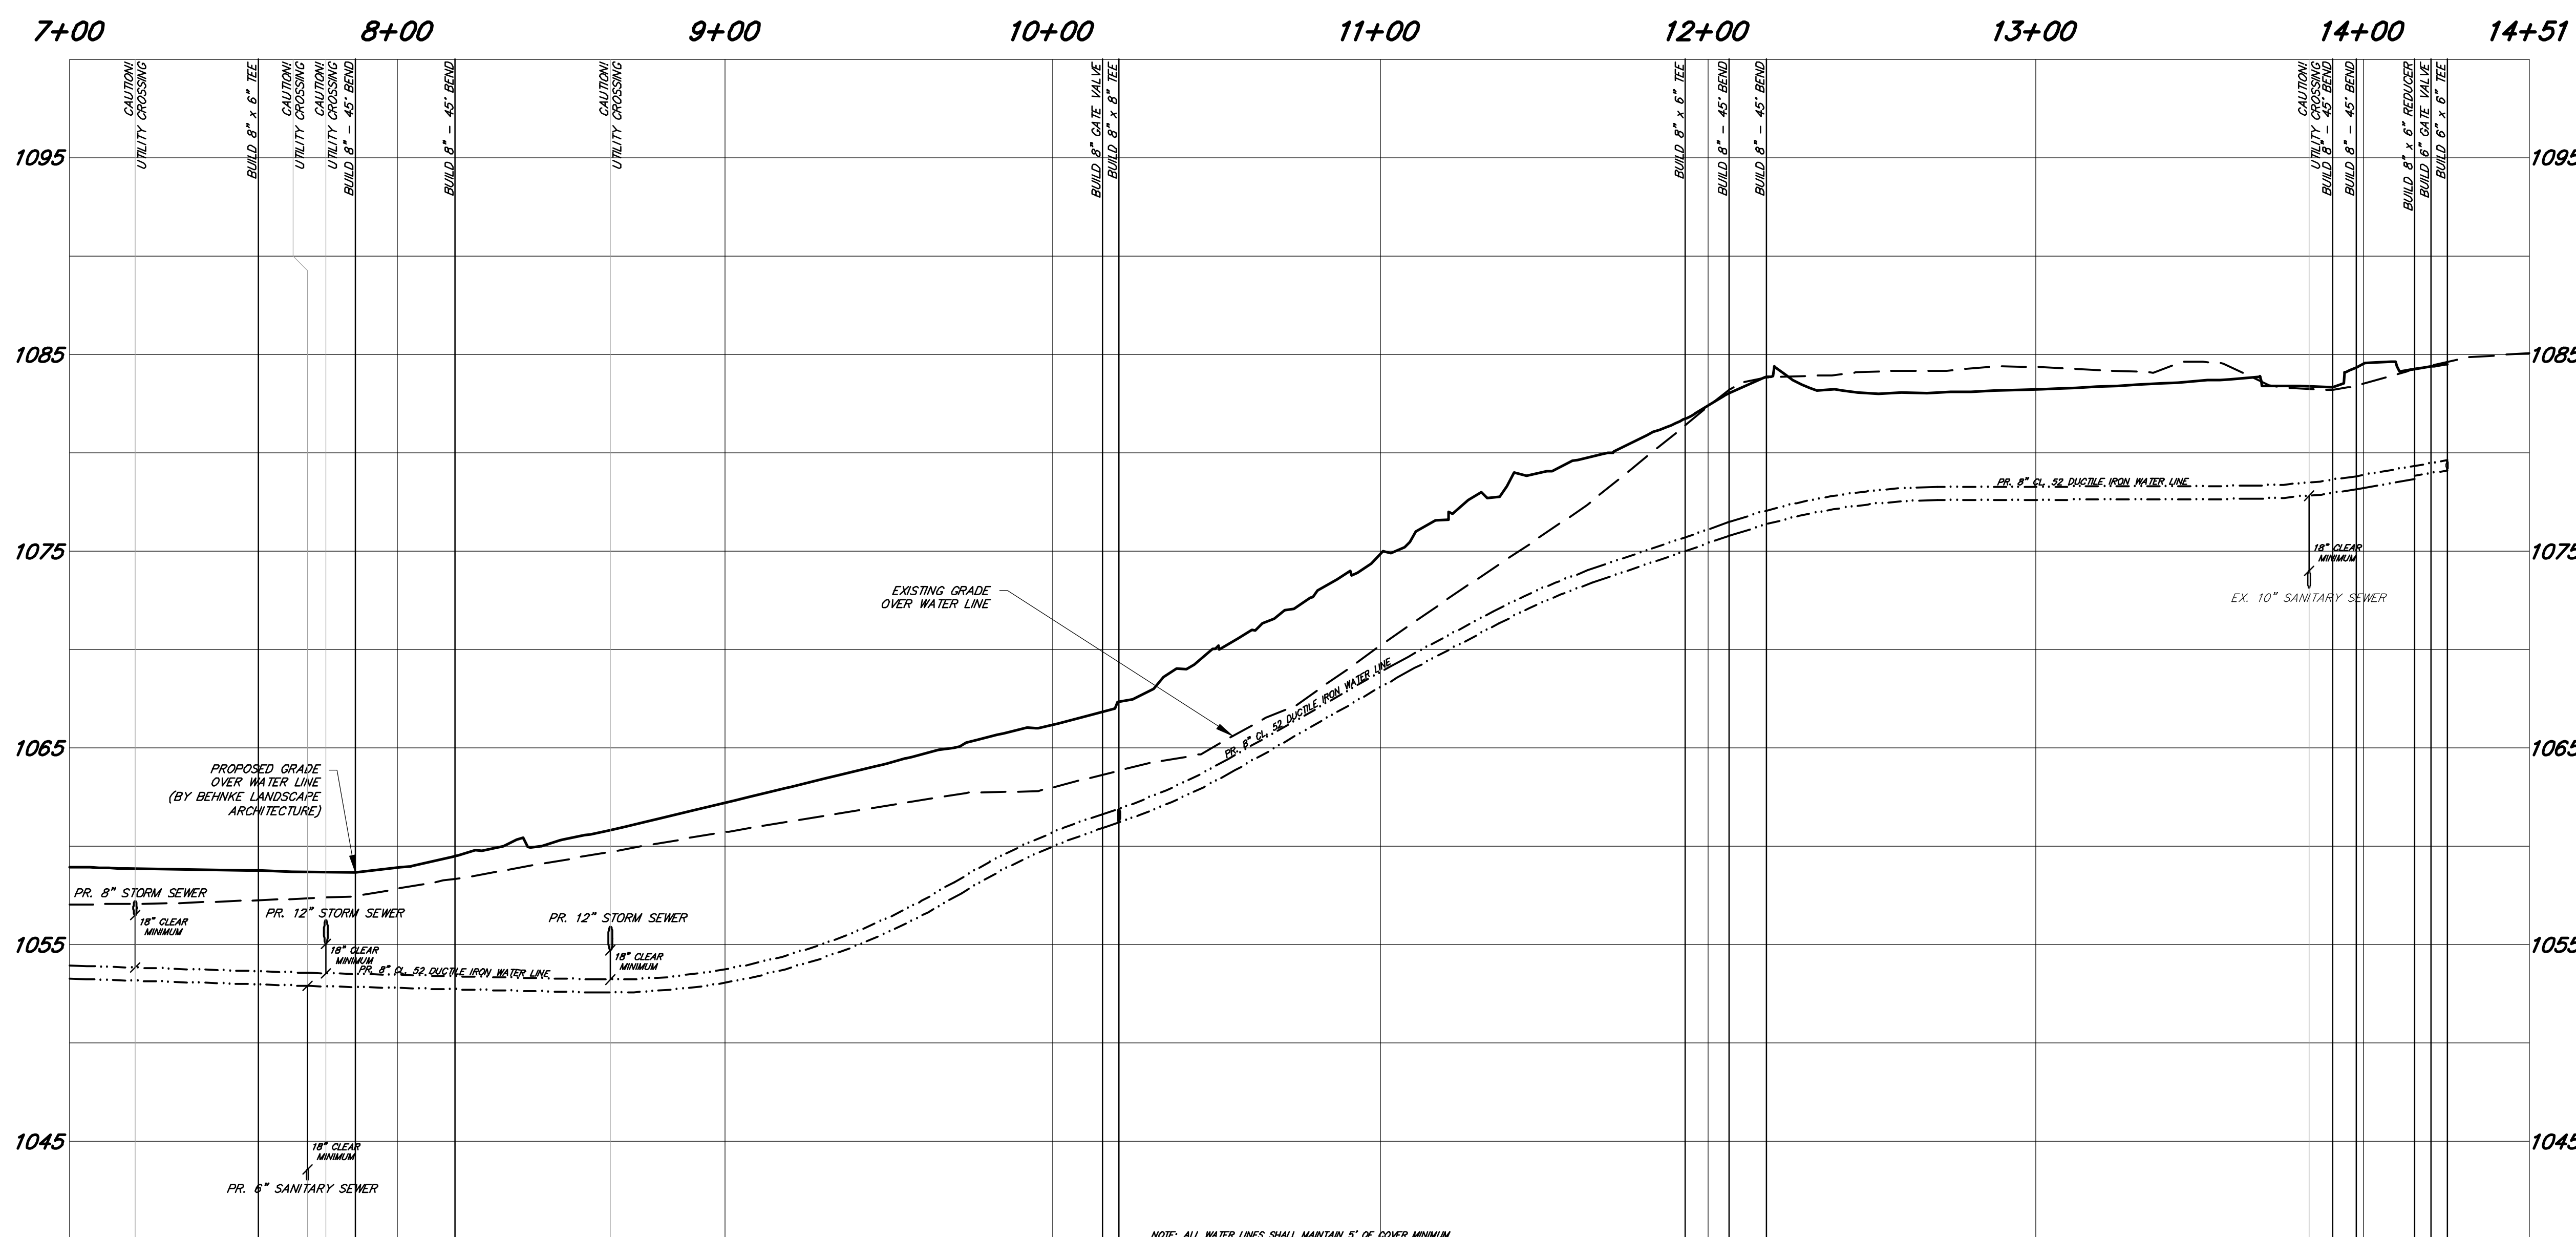

WATERLINE PROFILE STA. 7+00 TO 14+51
SCALE: HORIZ. 1"=30', VERT. 1"=5'

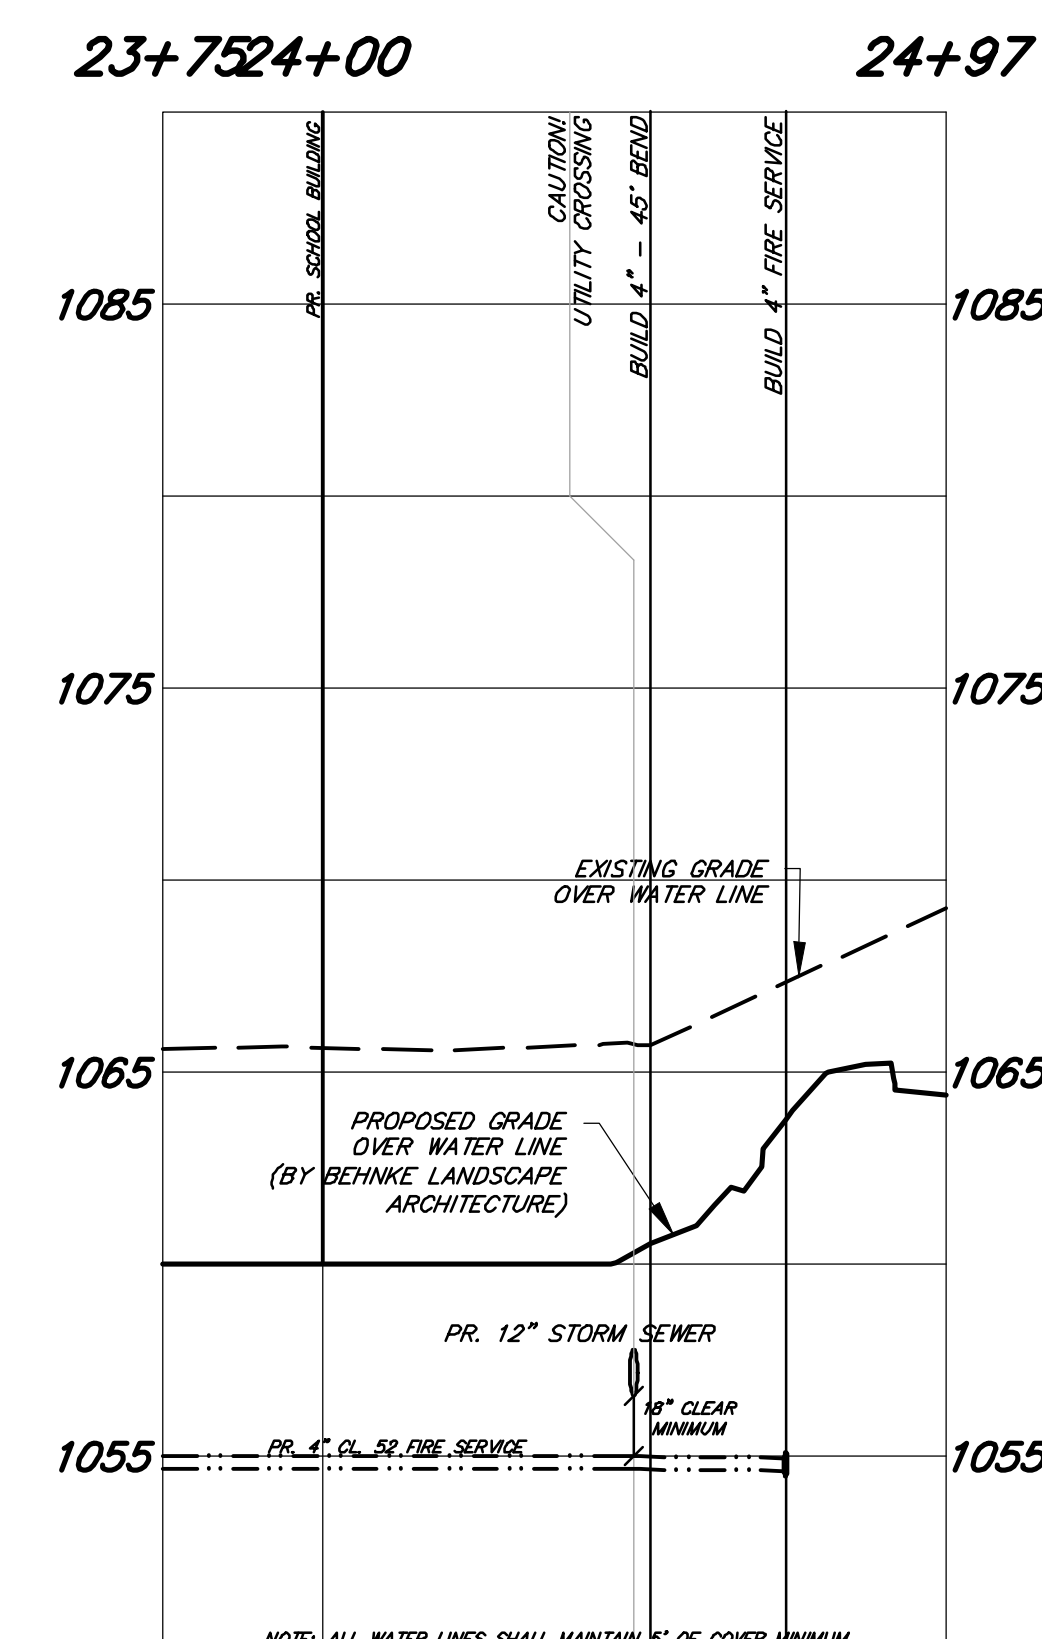

WATER SERVICE PROFILE
SCALE: HORIZ. 1"=30', VERT. 1"=5'

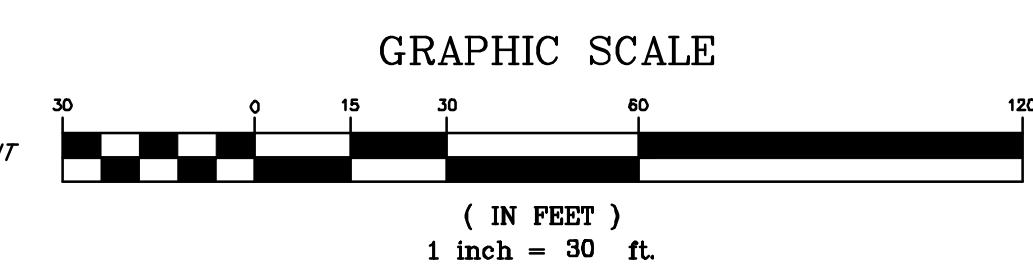

NOTE: CONTRACTOR SHALL TAKE NOTE OF ALL SUBSURFACE CONDITIONS AND MUST ANTICIPATE AND INCLUDE PROPER EQUIPMENT FOR ALL EXCAVATION ACTIVITIES. NO ADDITIONAL PAYMENTS WILL BE MADE FOR ADDITIONAL EQUIPMENT NEEDED OR EXTRA CONSTRUCTION TIME DUE TO IMPROPER PLANNING BY THE CONTRACTOR. LEWIS LAND PROFESSIONALS TAKES NO RESPONSIBILITY FOR ANY SUBSURFACE CONDITIONS PRESENT THAT MAY OR MAY NOT BE SHOWN ON THE PLANS AND/OR PROFILES. SEE GEOTECHNICAL REPORT FOR MORE INFORMATION.

— PLAN PREPARED BY —
LEWIS LAND PROFESSIONALS, INC.



LEWIS LAND PROFESSIONALS
CIVIL ENGINEERING LAND SURVEYING
8691 WADSWORTH ROAD SUITE 100
WADSWORTH, OH 44281 (330) 335-8232



PROJECT NO
2203-2

ARCHITECTURAL VISION GROUP, LTD
ARCHITECTS • PLANNERS

23850 SPERRY DRIVE CLEVELAND, OHIO 44145

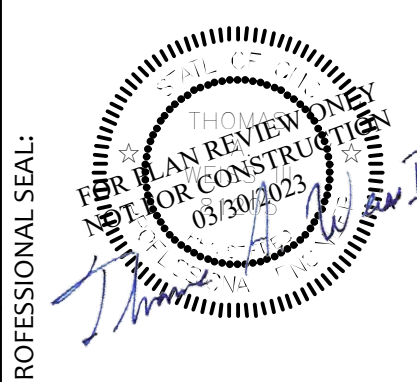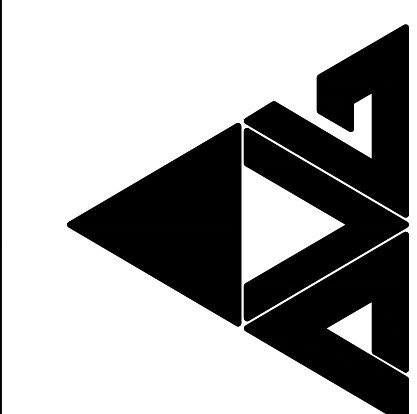

CONSULTANT
LEWIS LAND PROFESSIONALS, INC.
8691 WADSWORTH ROAD
WADSWORTH, OH 44281
PH (330) 335-8232
FX (330) 335-0242
WWW.LEWISLANDPROF.COM

Massillon East Site PK-3
Eastside PK-3 Elementary School
1 Paul E Brown Drive SE
MASSILLON CITY SCHOOL DISTRICT MASSILLON, OHIO

PROJECT NO	2203-2
DRAWN BY	
CHECKED BY	
DATE	03/17/2023

WATER LINE
PROFILES

SCALE: 1"=30'
SHEET NO
C-500