


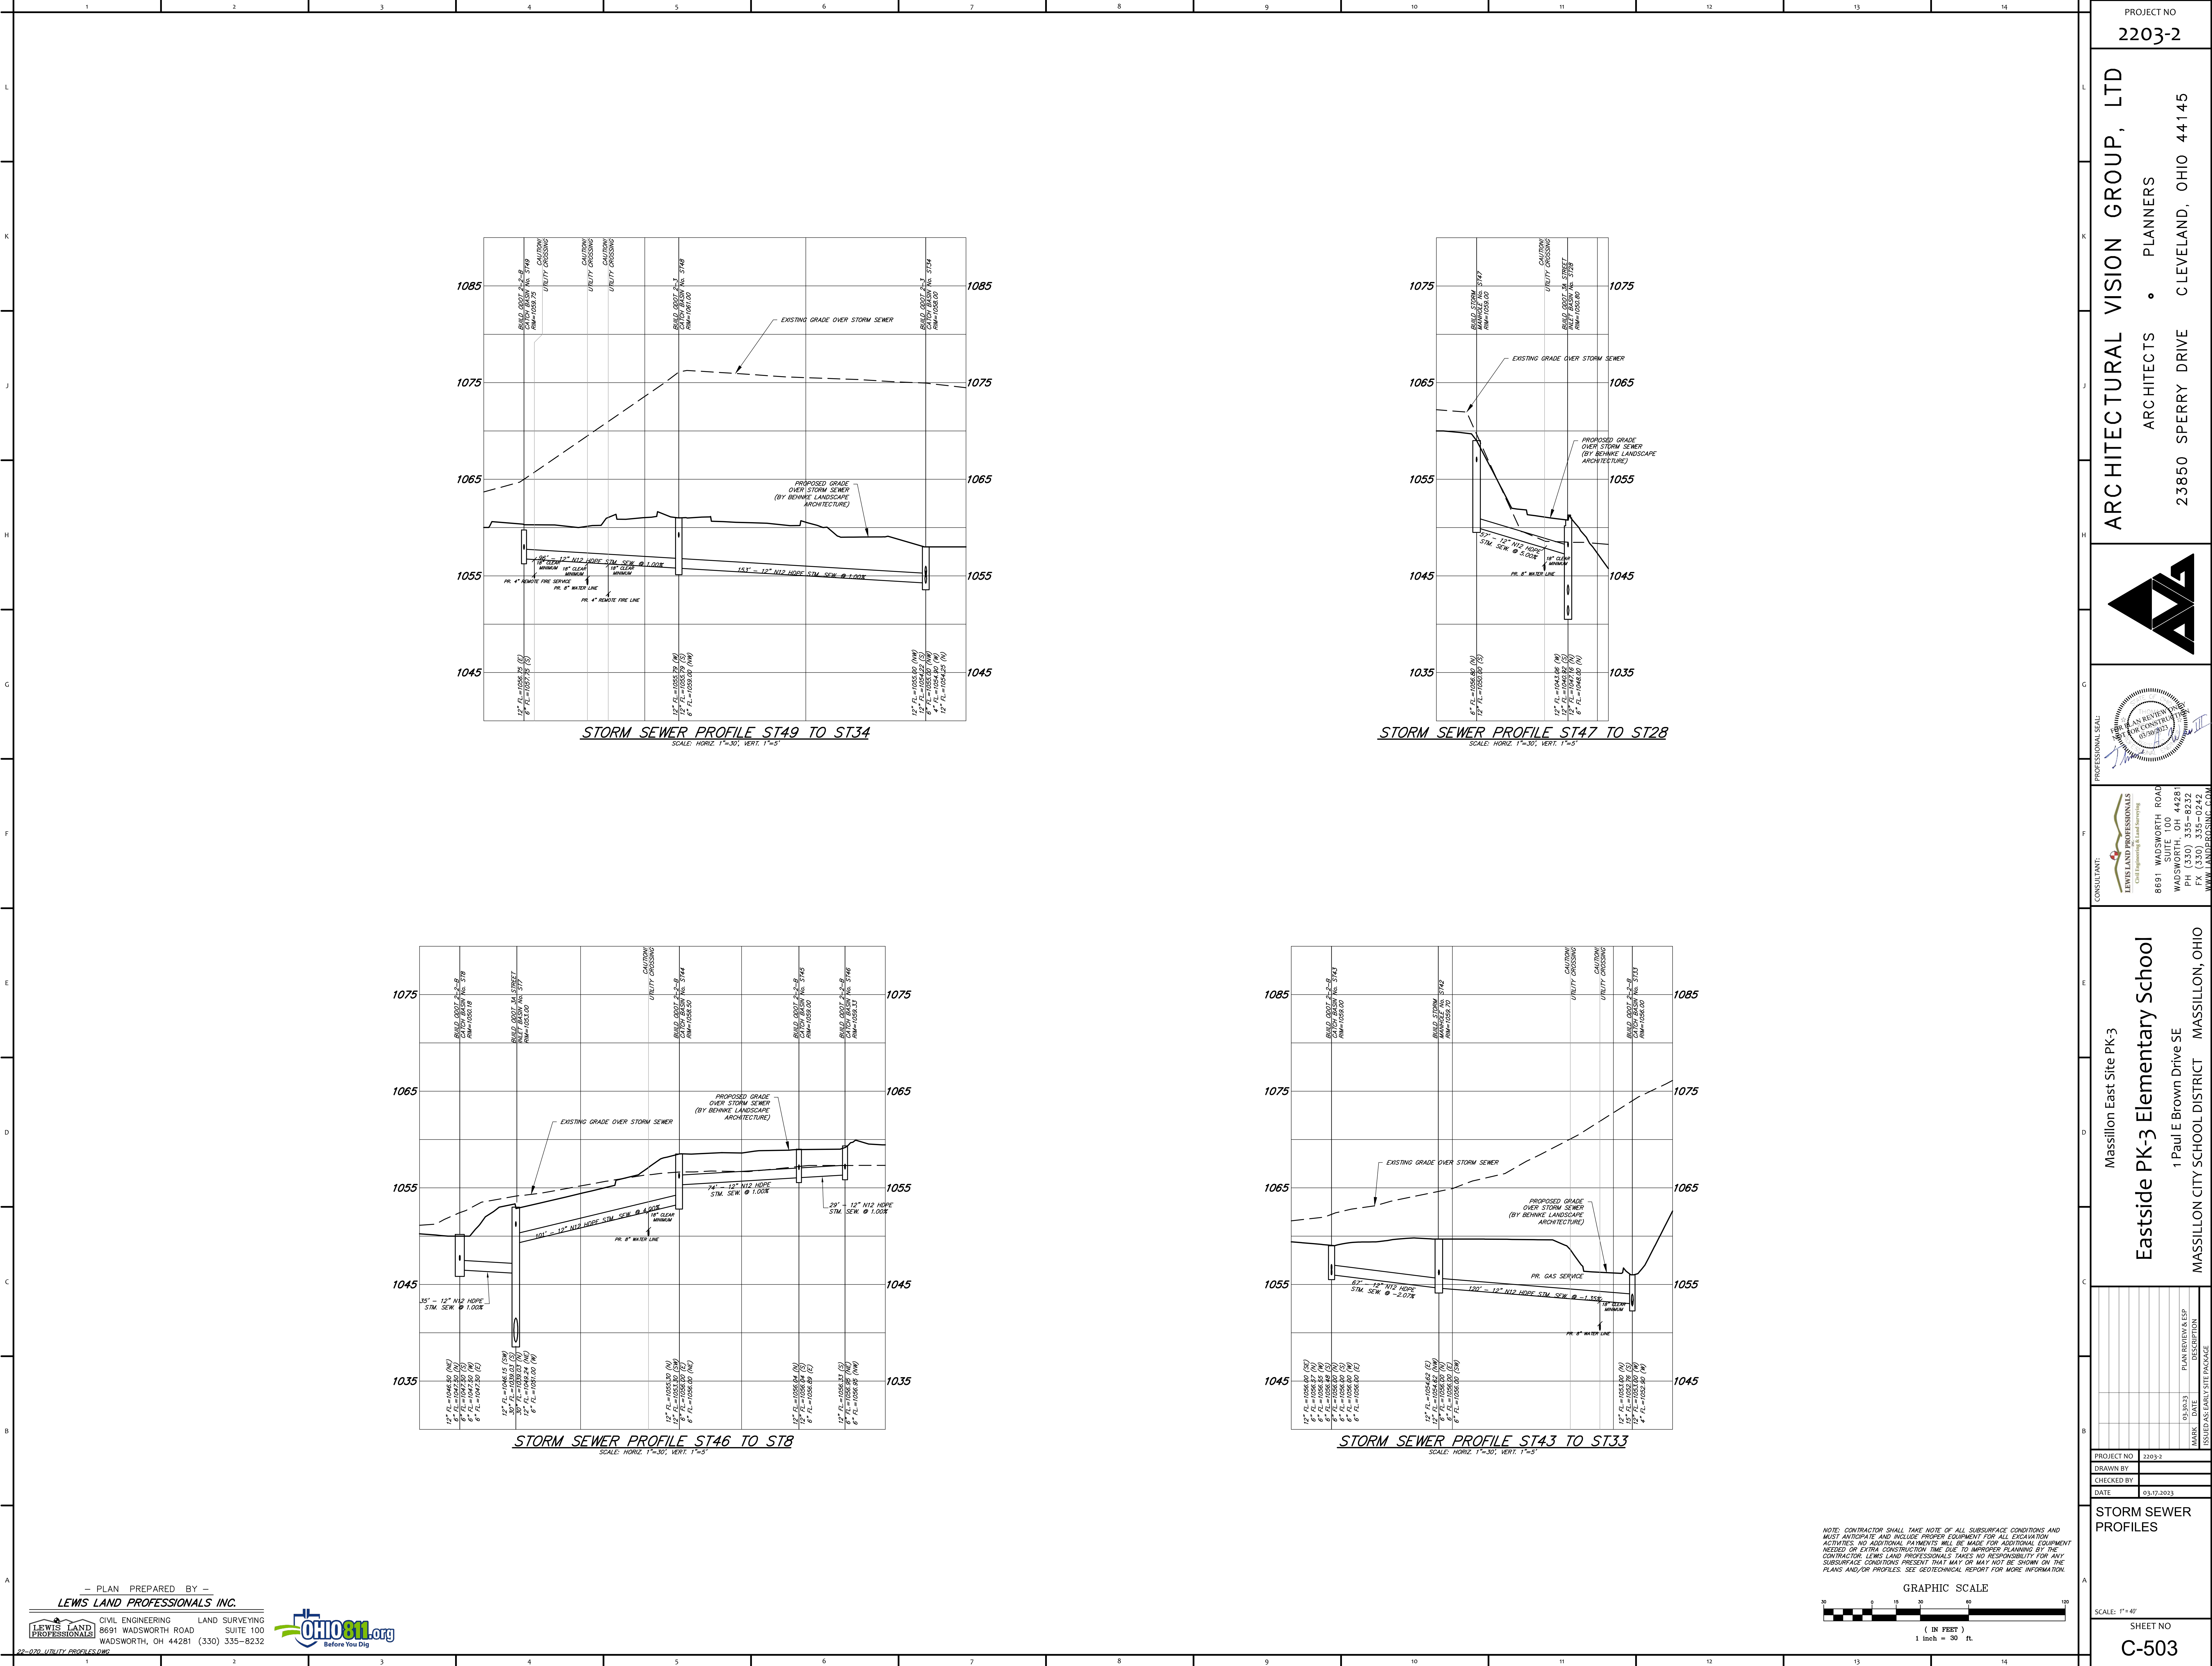

PROJECT NO
2203-2

ARCHITECTURAL VISION GROUP, LTD
ARCHITECTS • PLANNERS
23850 SPERRY DRIVE CLEVELAND, OHIO 44145

8691 WADSWORTH ROAD
WADSWORTH, OH 44281
PH (330) 335-8232
FX (330) 335-0242
WWW.LEWISLANDPROF.COM

MASSILLON East Site PK-3
Eastside PK-3 Elementary School
1 Paul E Brown Drive SE
MASSILLON CITY SCHOOL DISTRICT MASSILLON, OHIO

NO.	DATE	PLAN REVIEW & E.P.	DESCRIPTION
03/12/23			ISSUED AS PER SITE PACKAGE

PROJECT NO 2203-2
DRAWN BY
CHECKED BY
DATE 03/17/2023
STORM SEWER PROFILES
SCALE: 1"= 40'
SHEET NO
C-503