


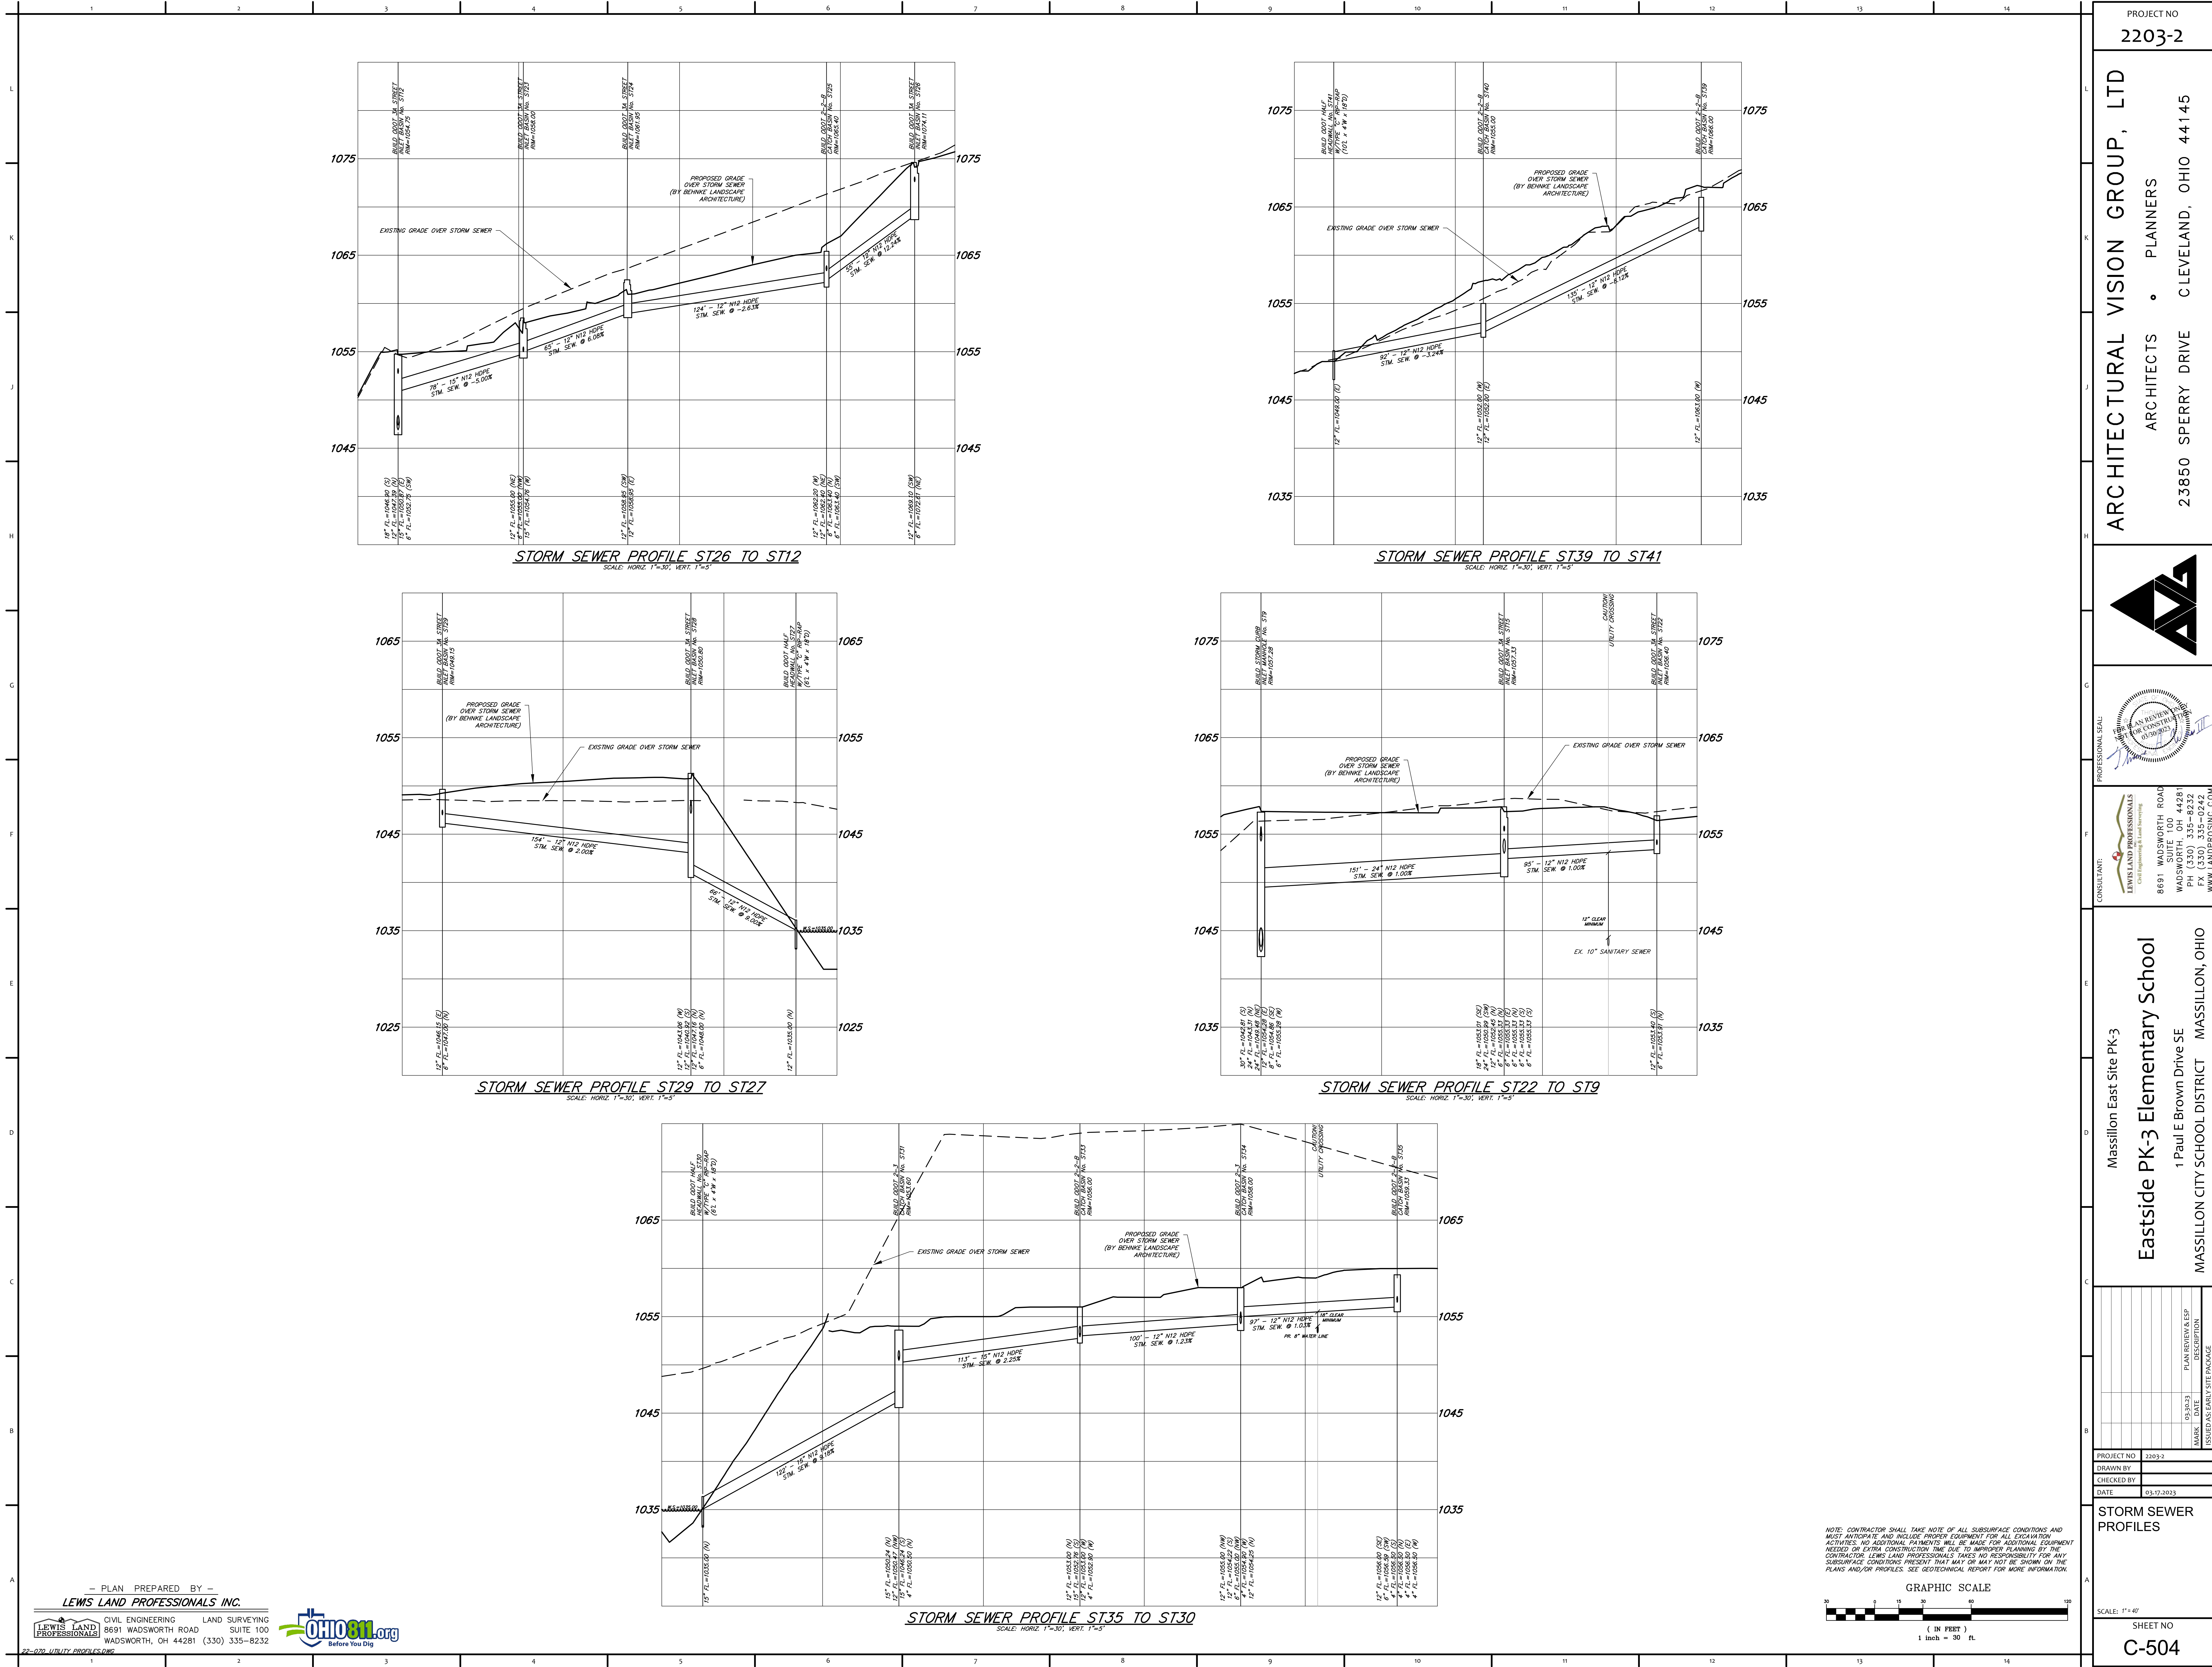

PROJECT NO
2203-2

ARCHITECTURAL VISION GROUP, LTD
ARCHITECTS • PLANNERS
23850 SPERRY DRIVE
CLEVELAND, OHIO 44145

PROFESSIONAL SEAL
PLAN REVIEW & SEAL
FOR CONSTRUCTION
03/17/2023

CONSULTANT
LEWIS LAND PROFESSIONALS, INC.
Civil Engineering & Land Surveying
8691 WADSWORTH ROAD
WADSWORTH, OH 44281
PH (330) 335-8232
FX (330) 335-0242
WWW.LEWISLANDPROF.COM

Massillon East Site PK-3
Eastside PK-3 Elementary School
1 Paul E Brown Drive SE
MASSILLON CITY SCHOOL DISTRICT MASSILLON, OHIO

PROJECT NO	2203-2
DRAWN BY	
CHECKED BY	
DATE	03/17/2023
03/15/23	PLAN REVIEW & SEAL
03/15/23	ISSUED AS SEWER SITE PACKAGE

STORM SEWER PROFILES

SCALE: 1"=40'
SHEET NO
C-504