

Project Name: Massillon Eastside Elementary School
Site Area: 16± Acres disturbance

[illegible]

Project Name: Massillon Eastside Elementary School
Site Area: 16± Acres disturbance

[illegible]


Project Name: Massillon Eastside Elementary School
Site Area: 16± Acres disturbance

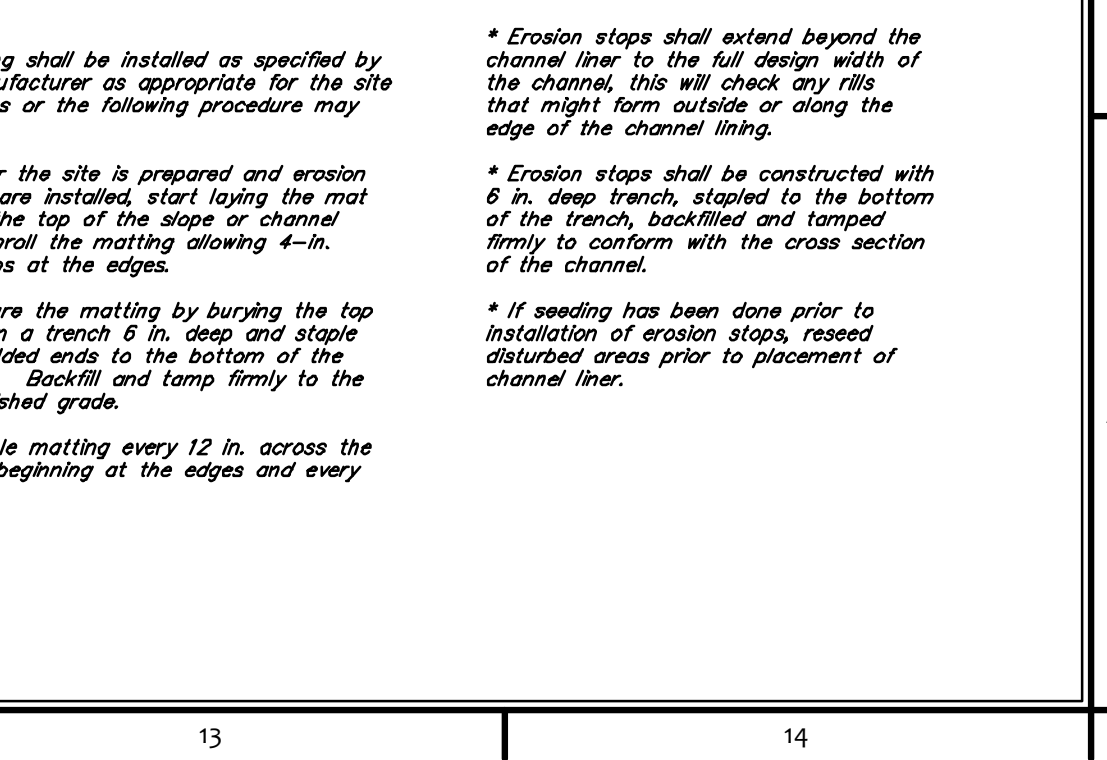
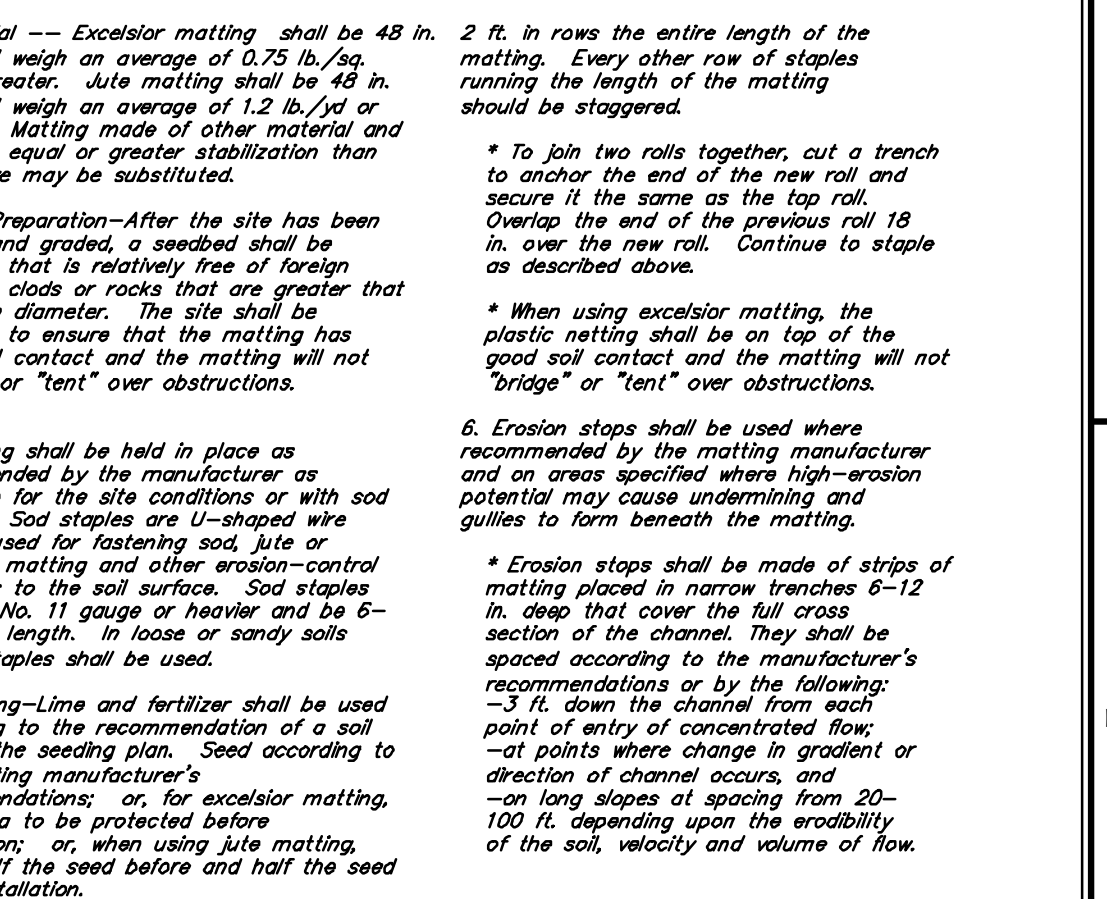
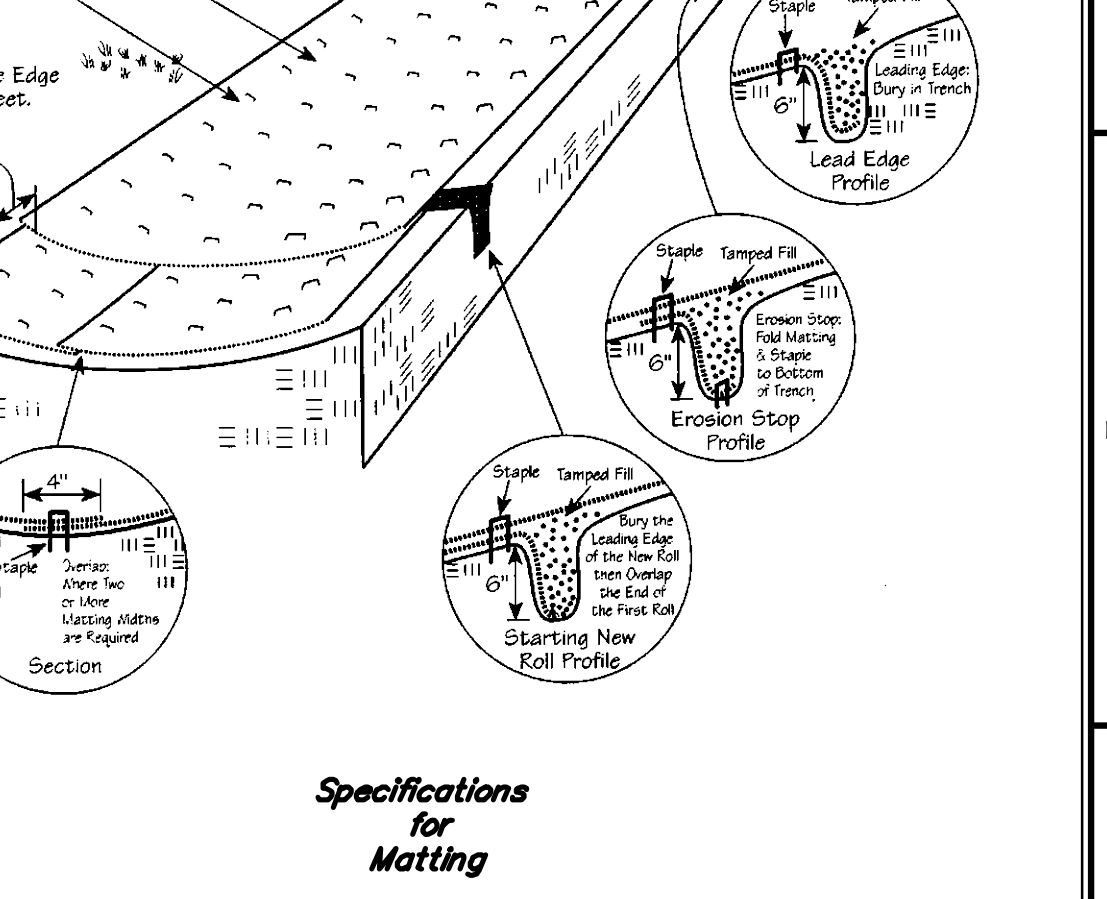
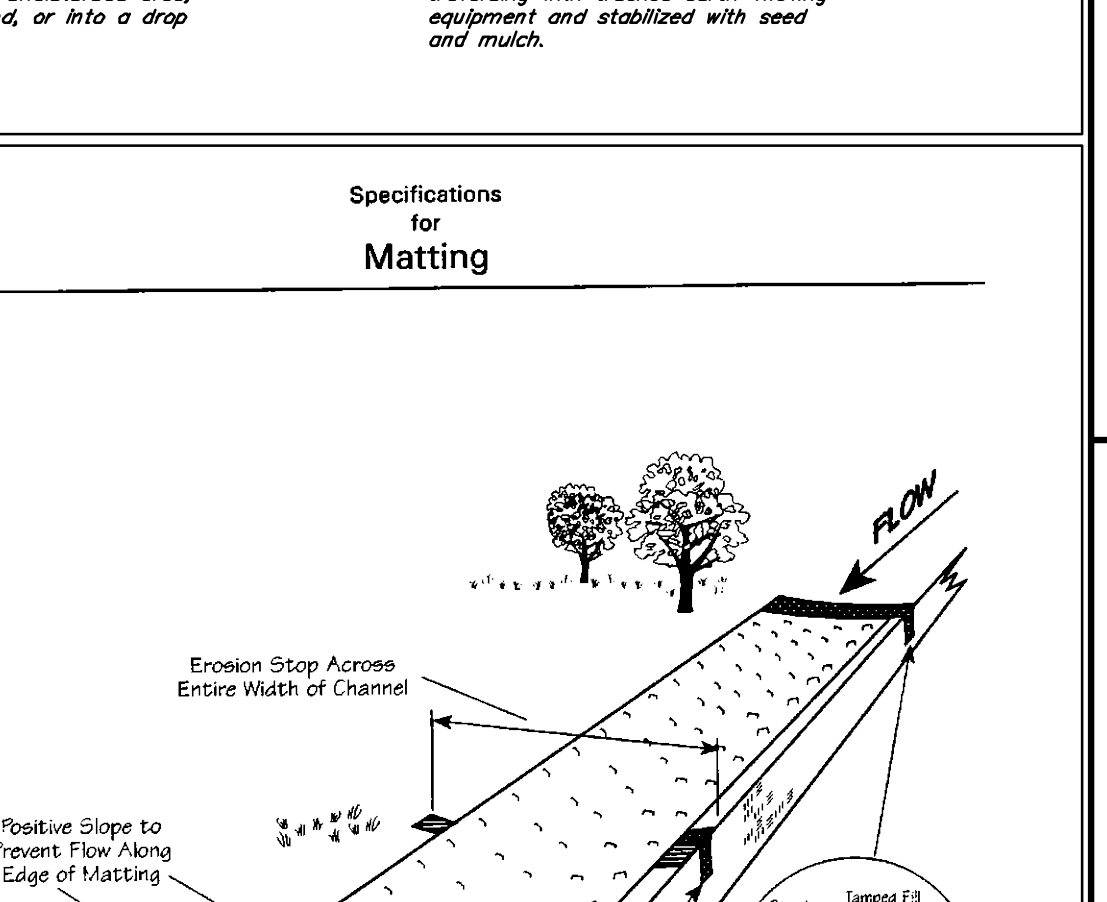
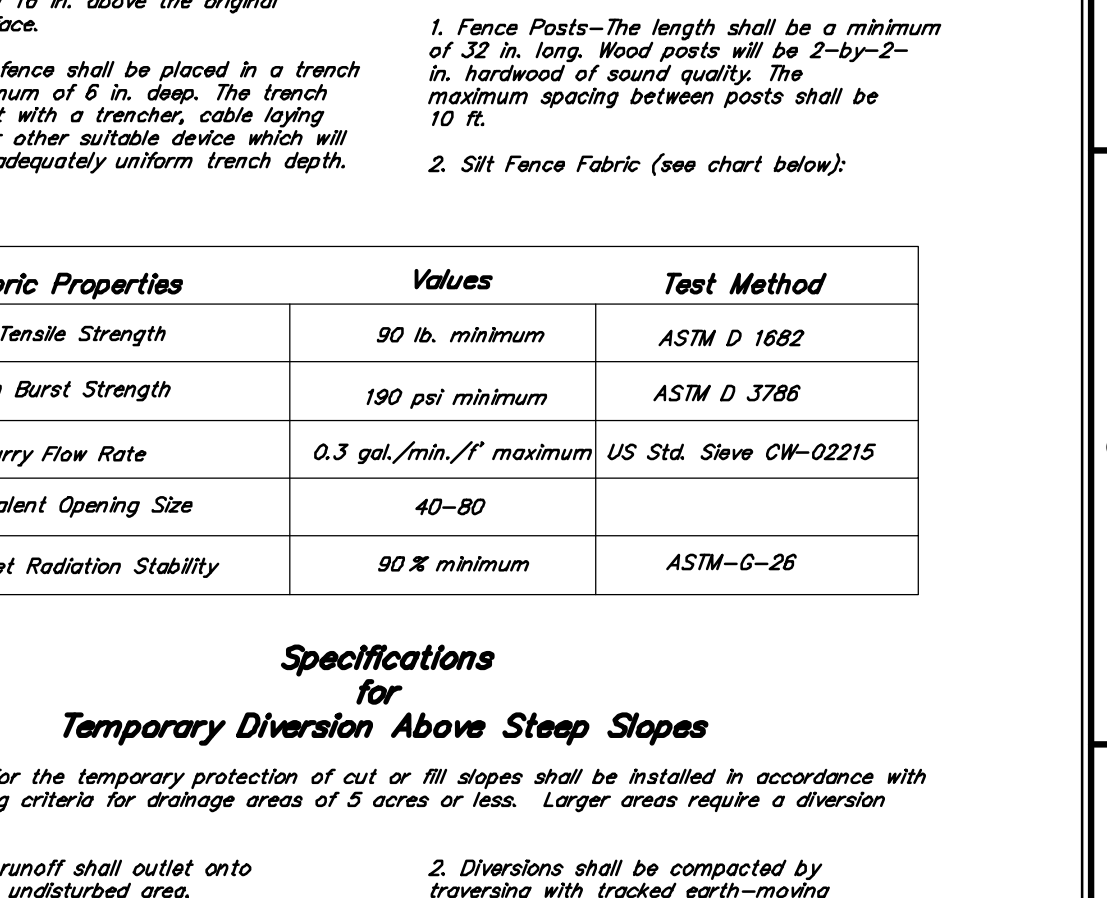
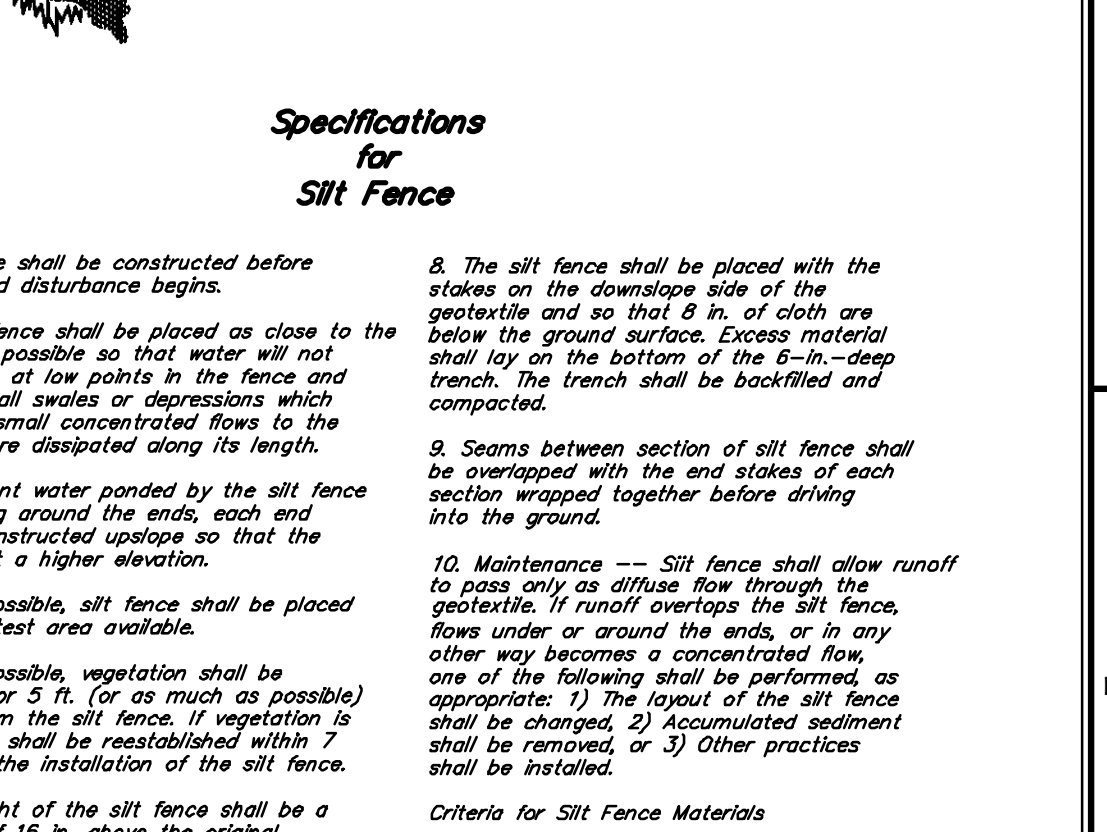
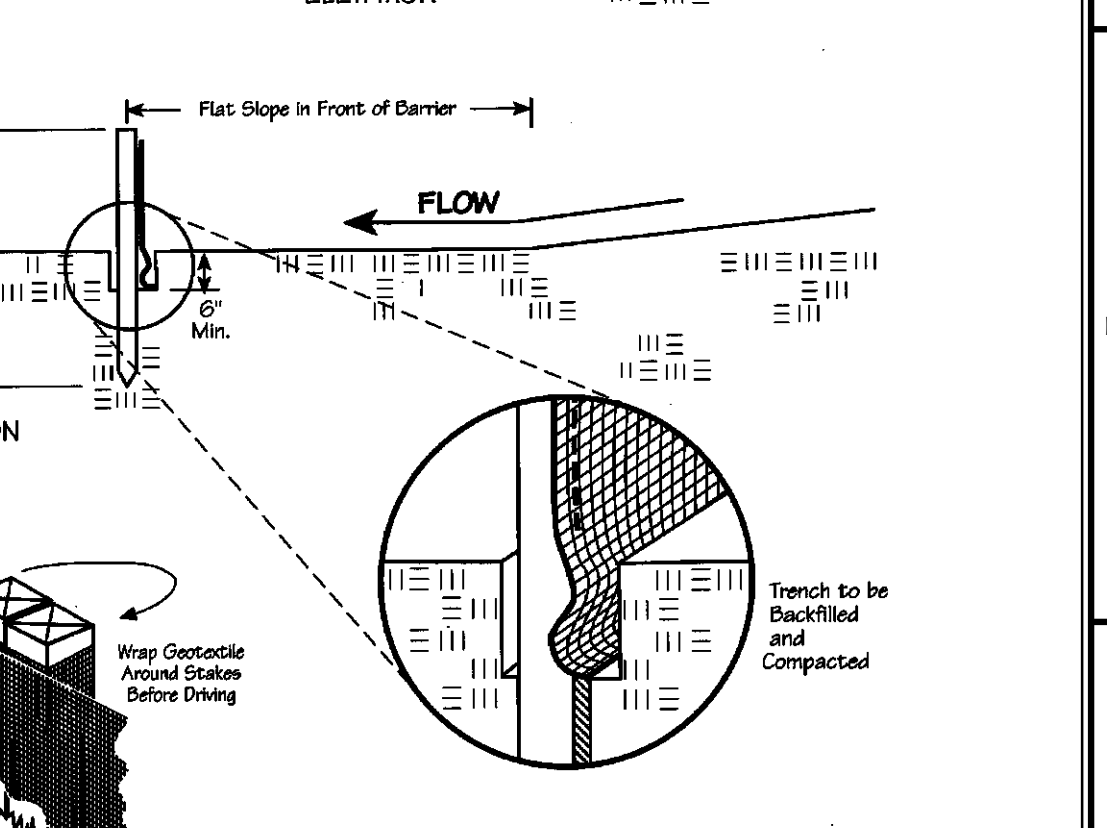
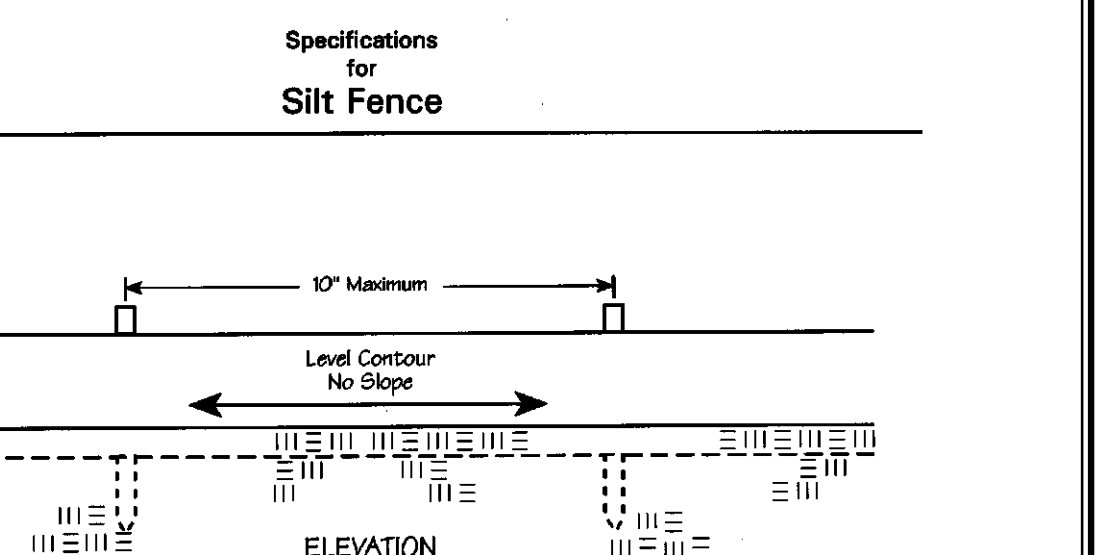
 
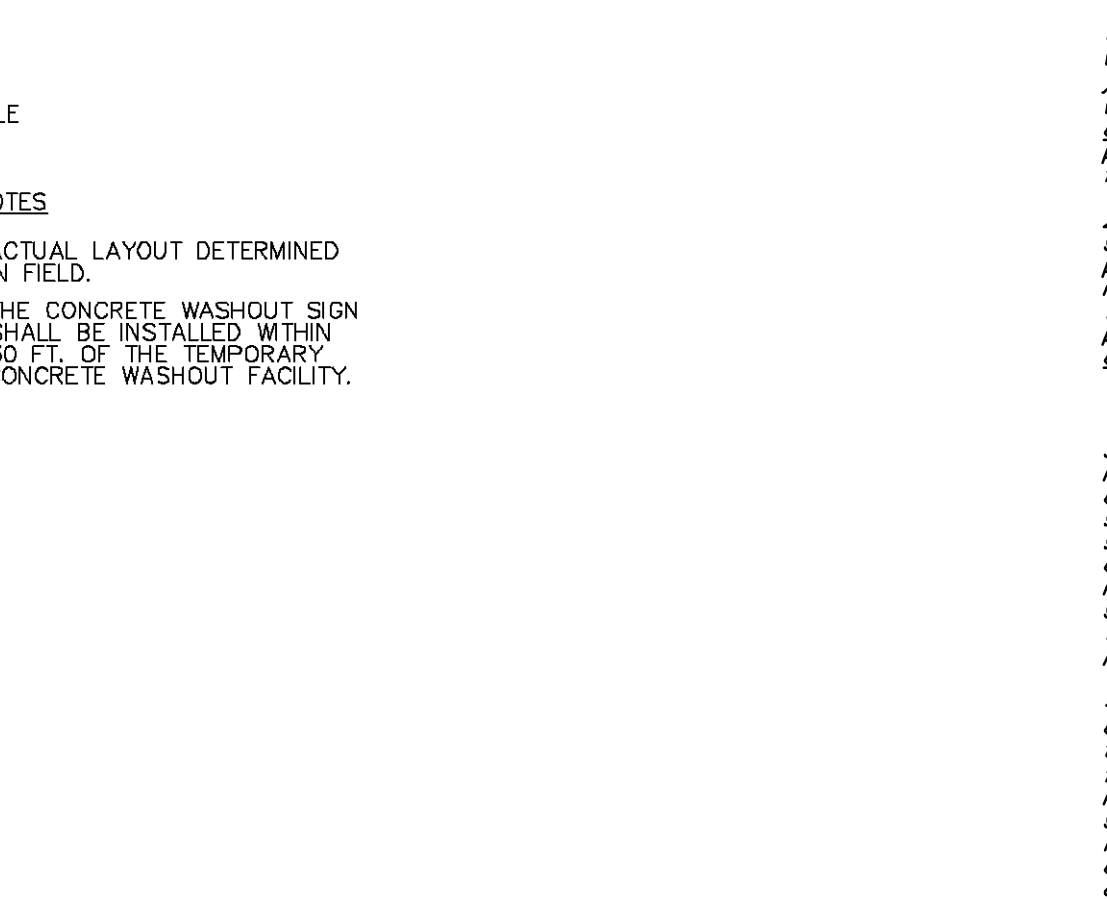
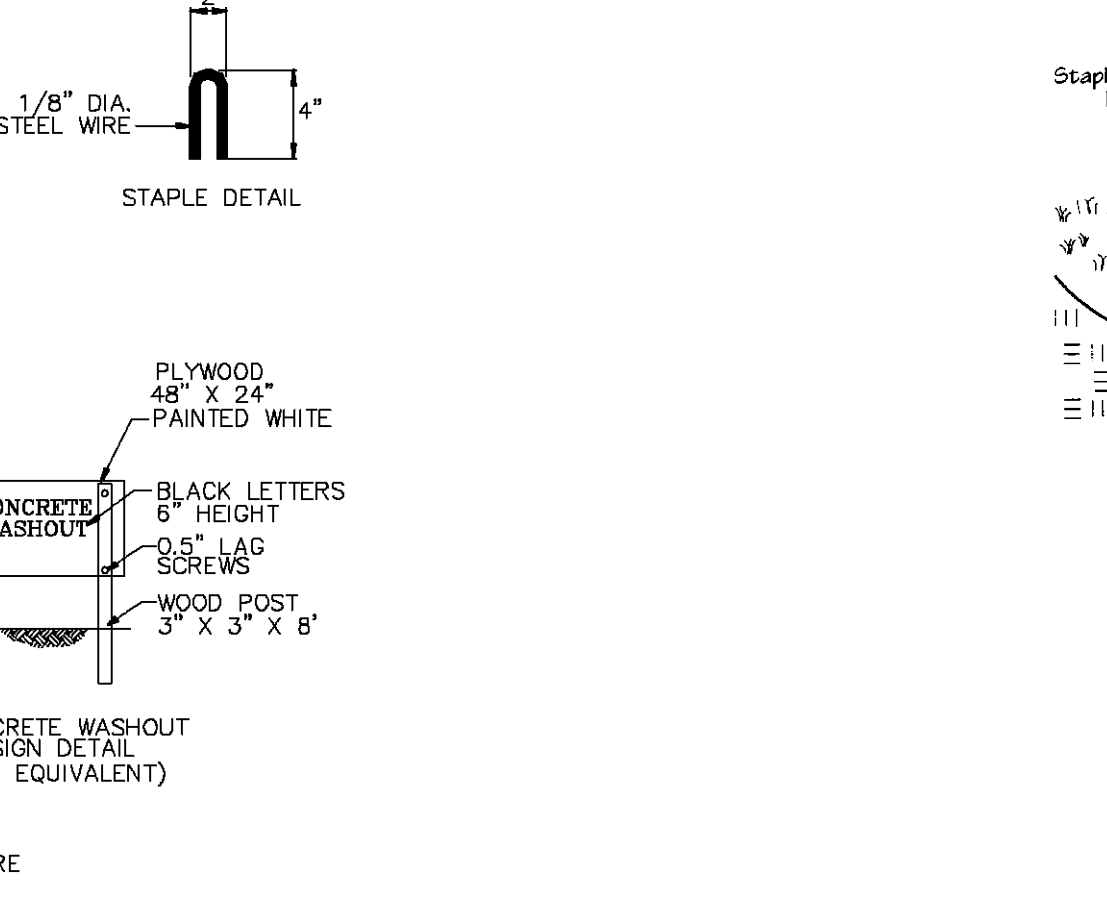
 
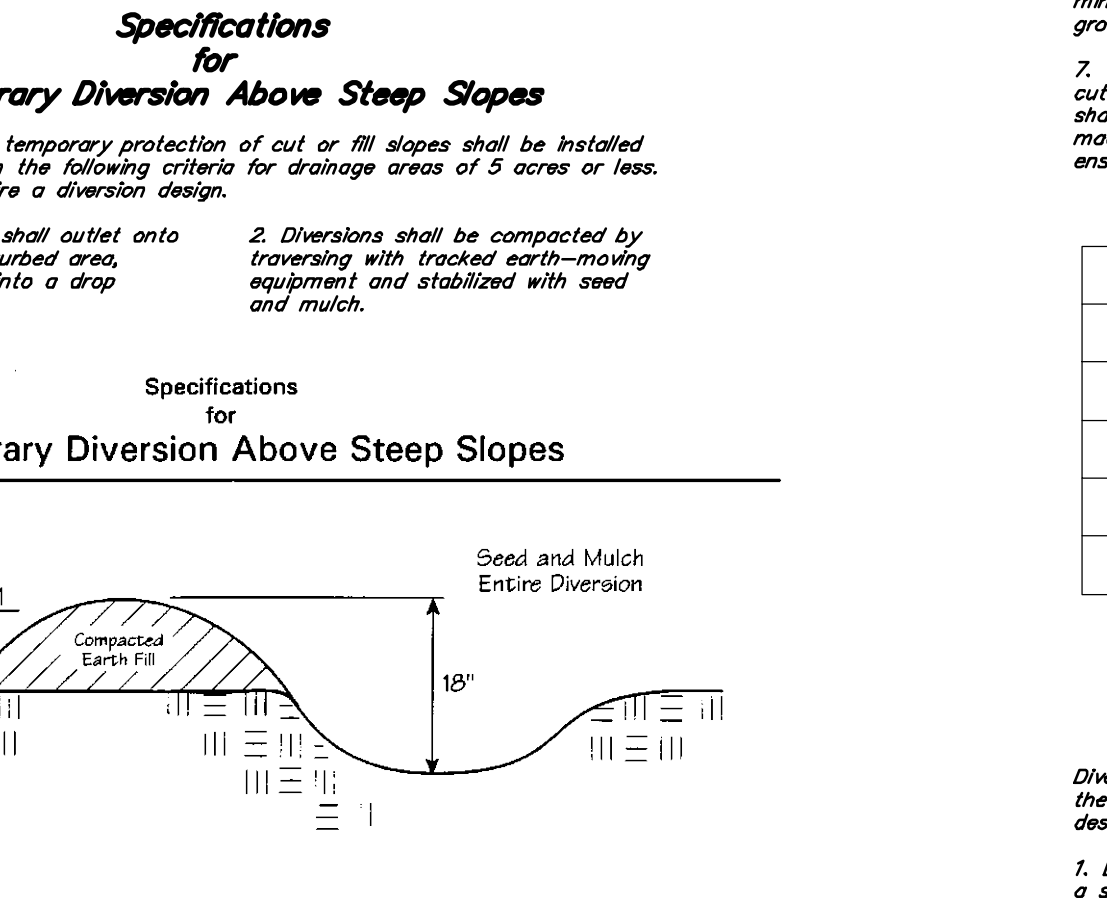
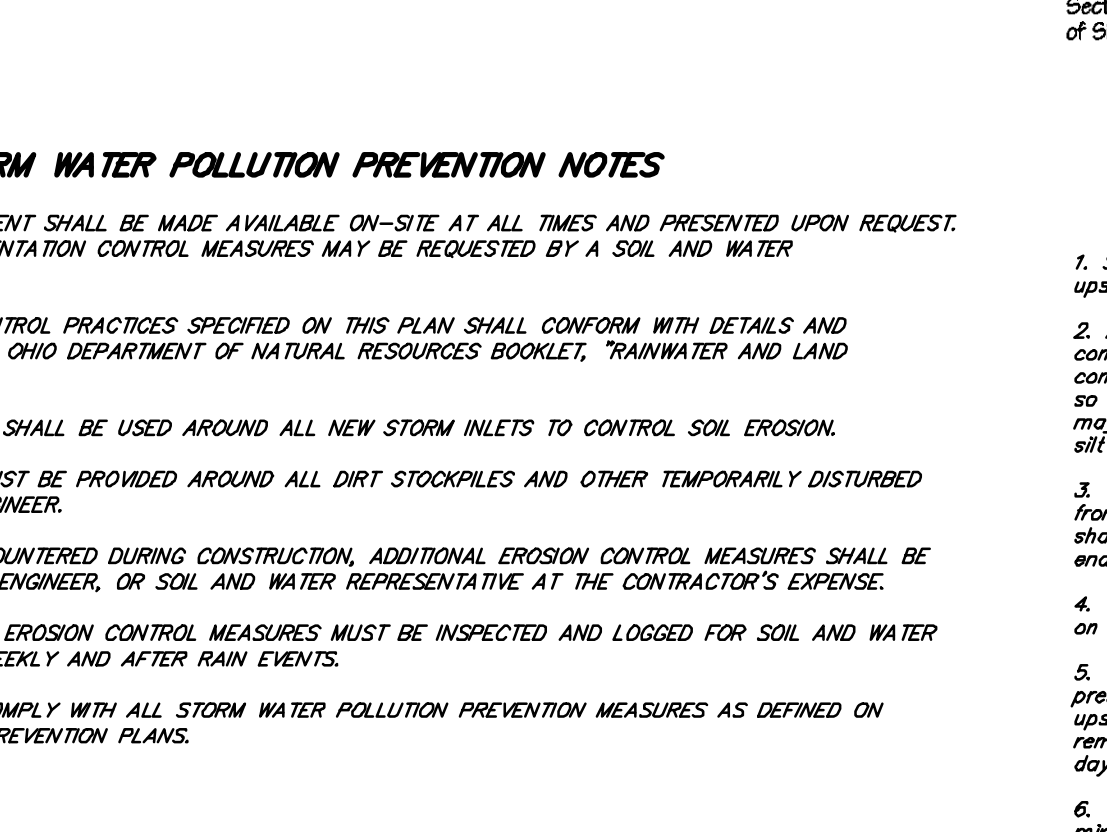
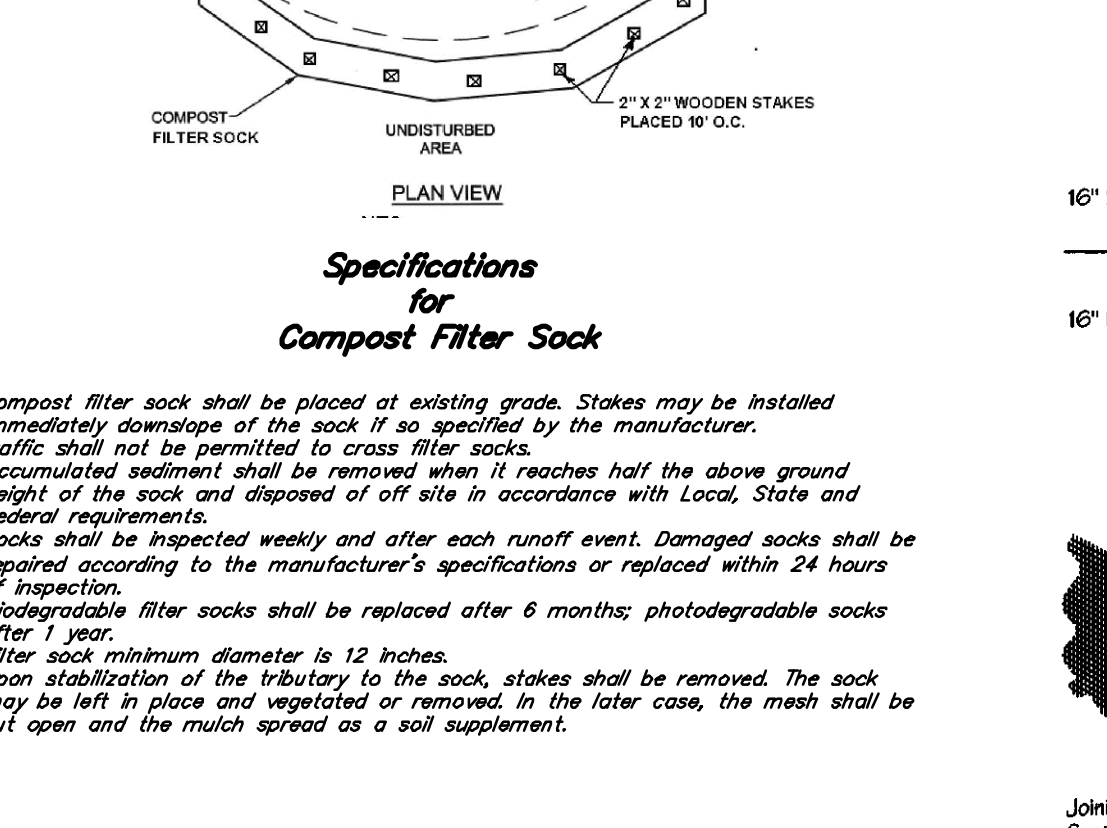
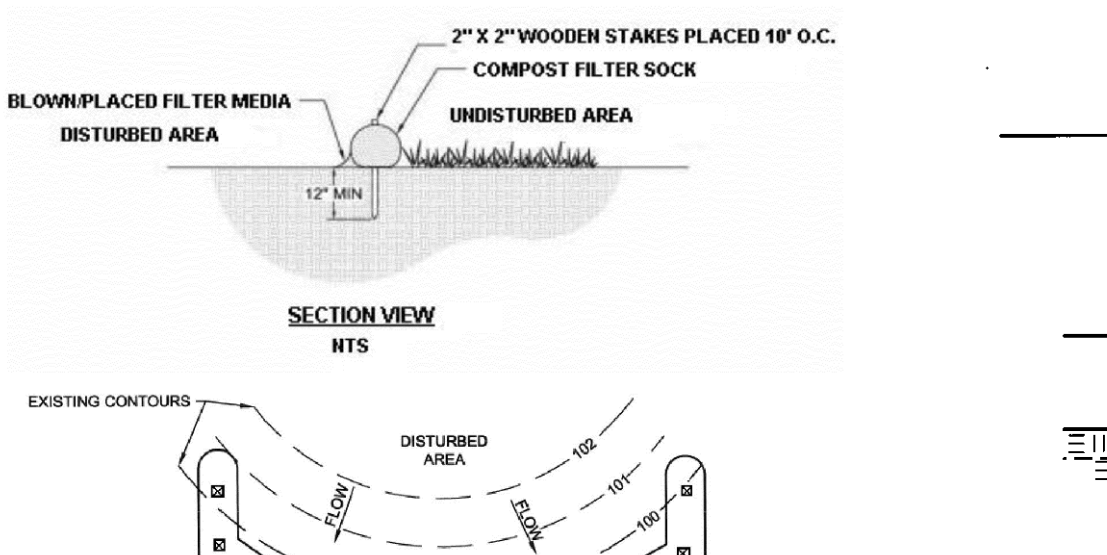
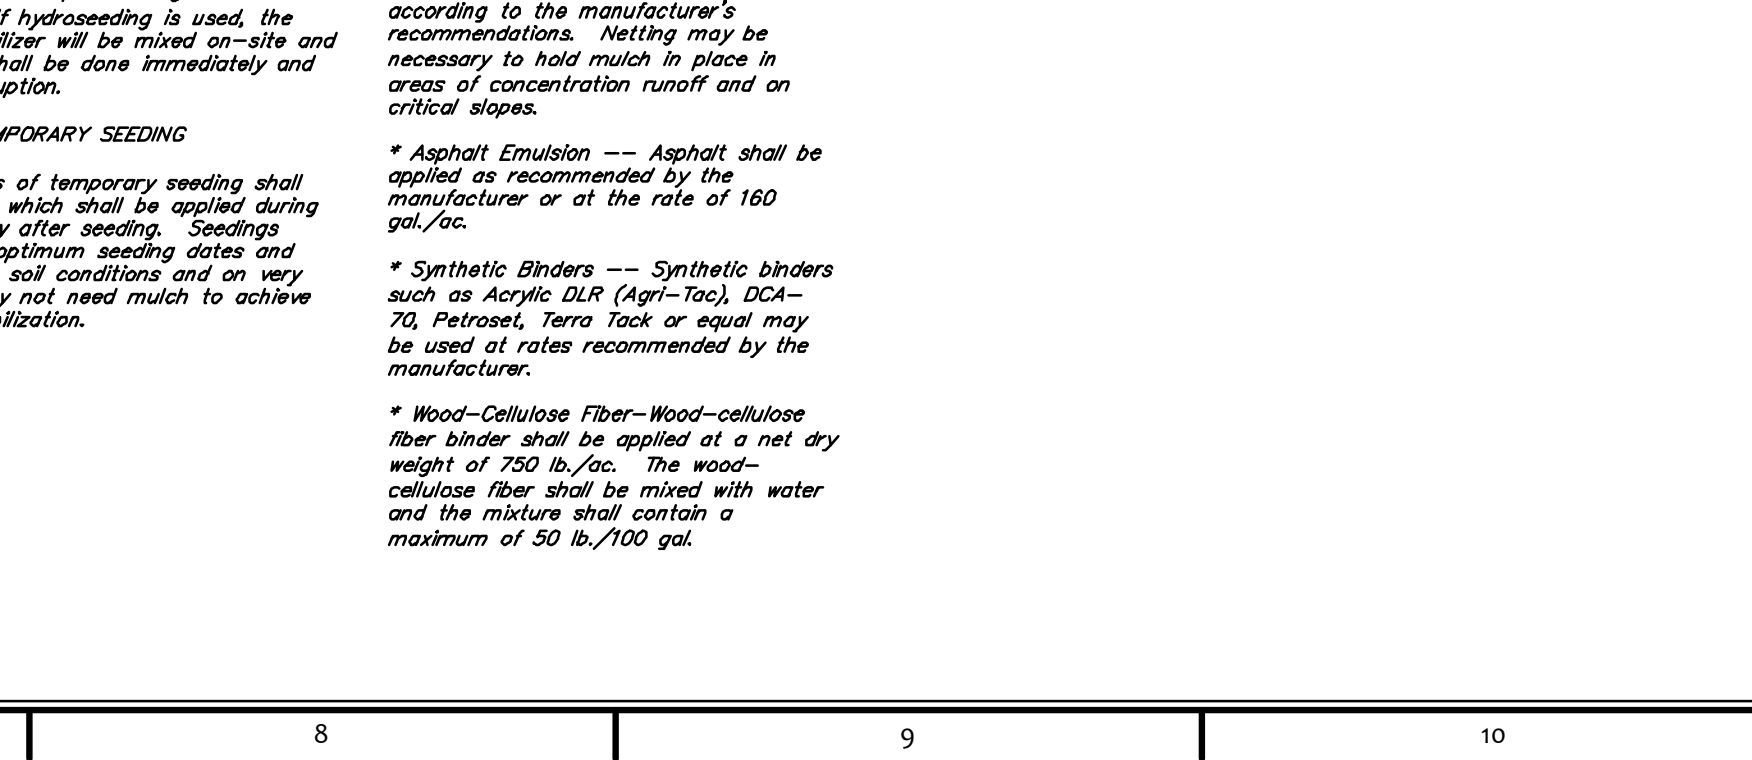
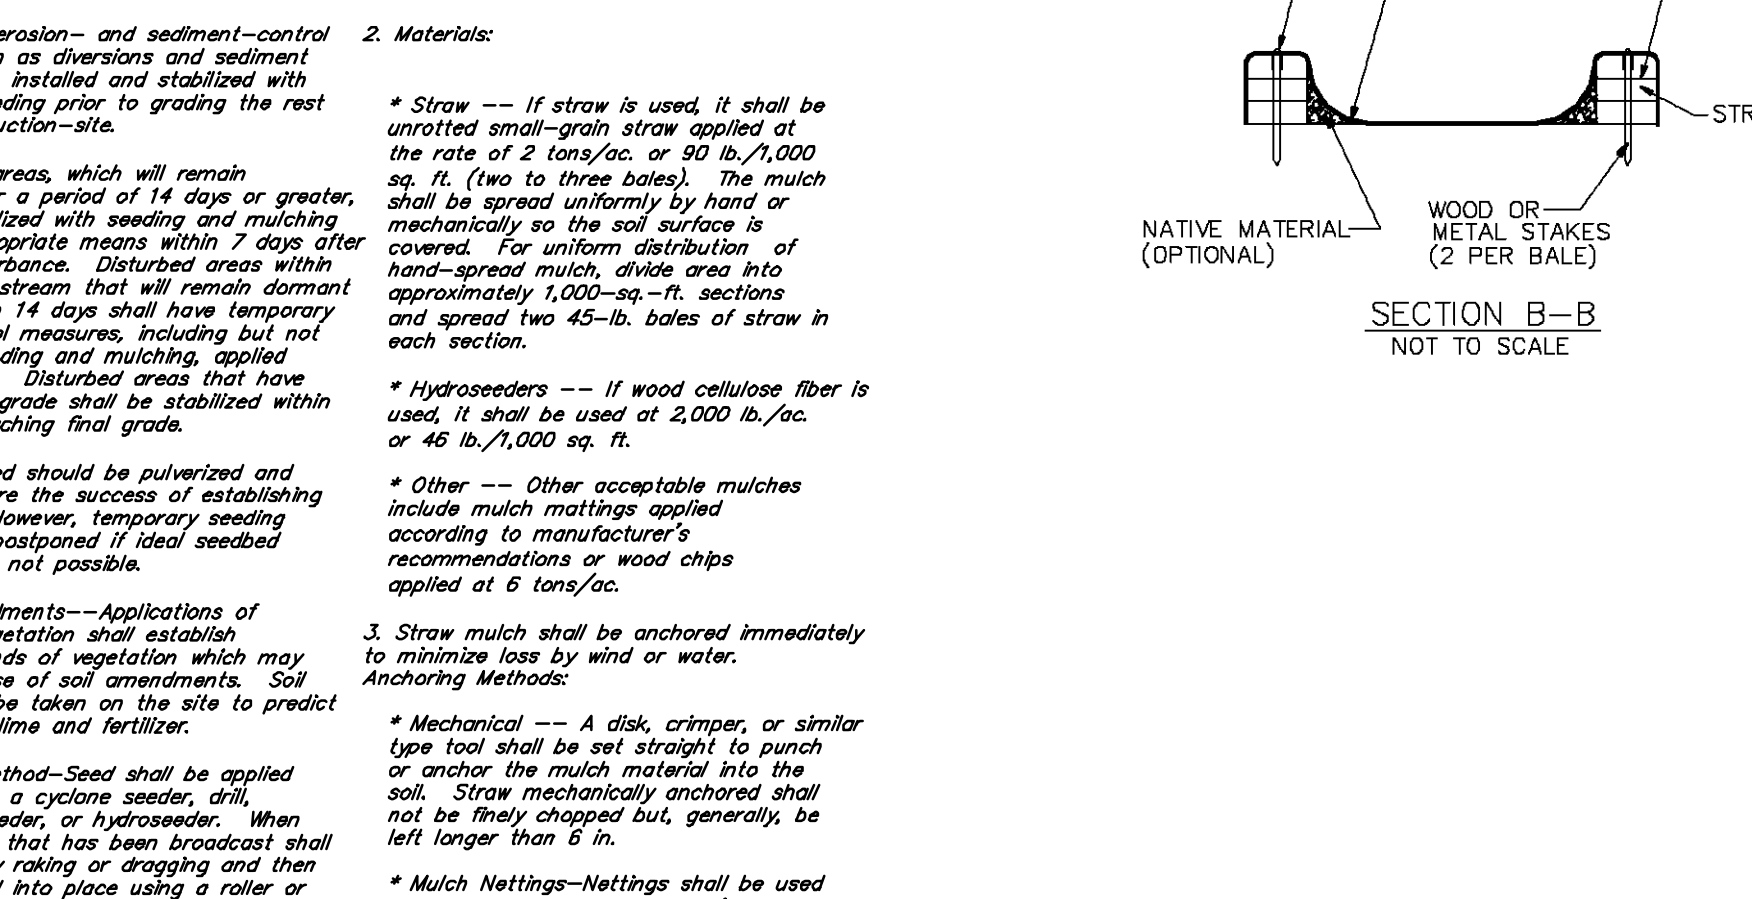
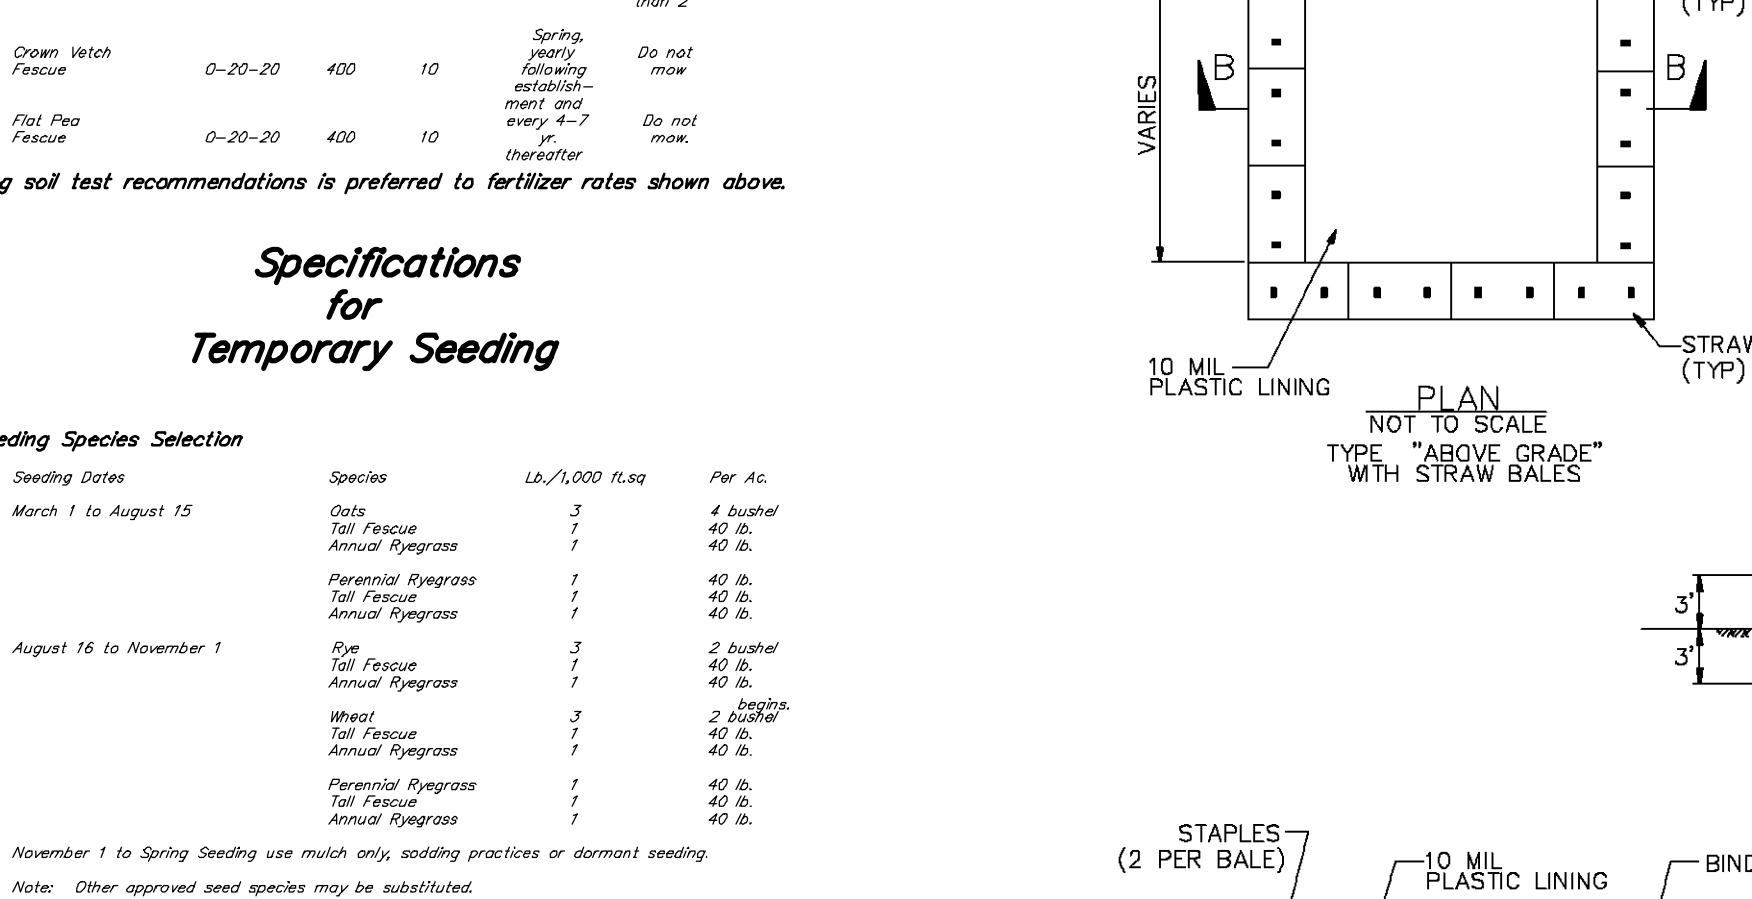
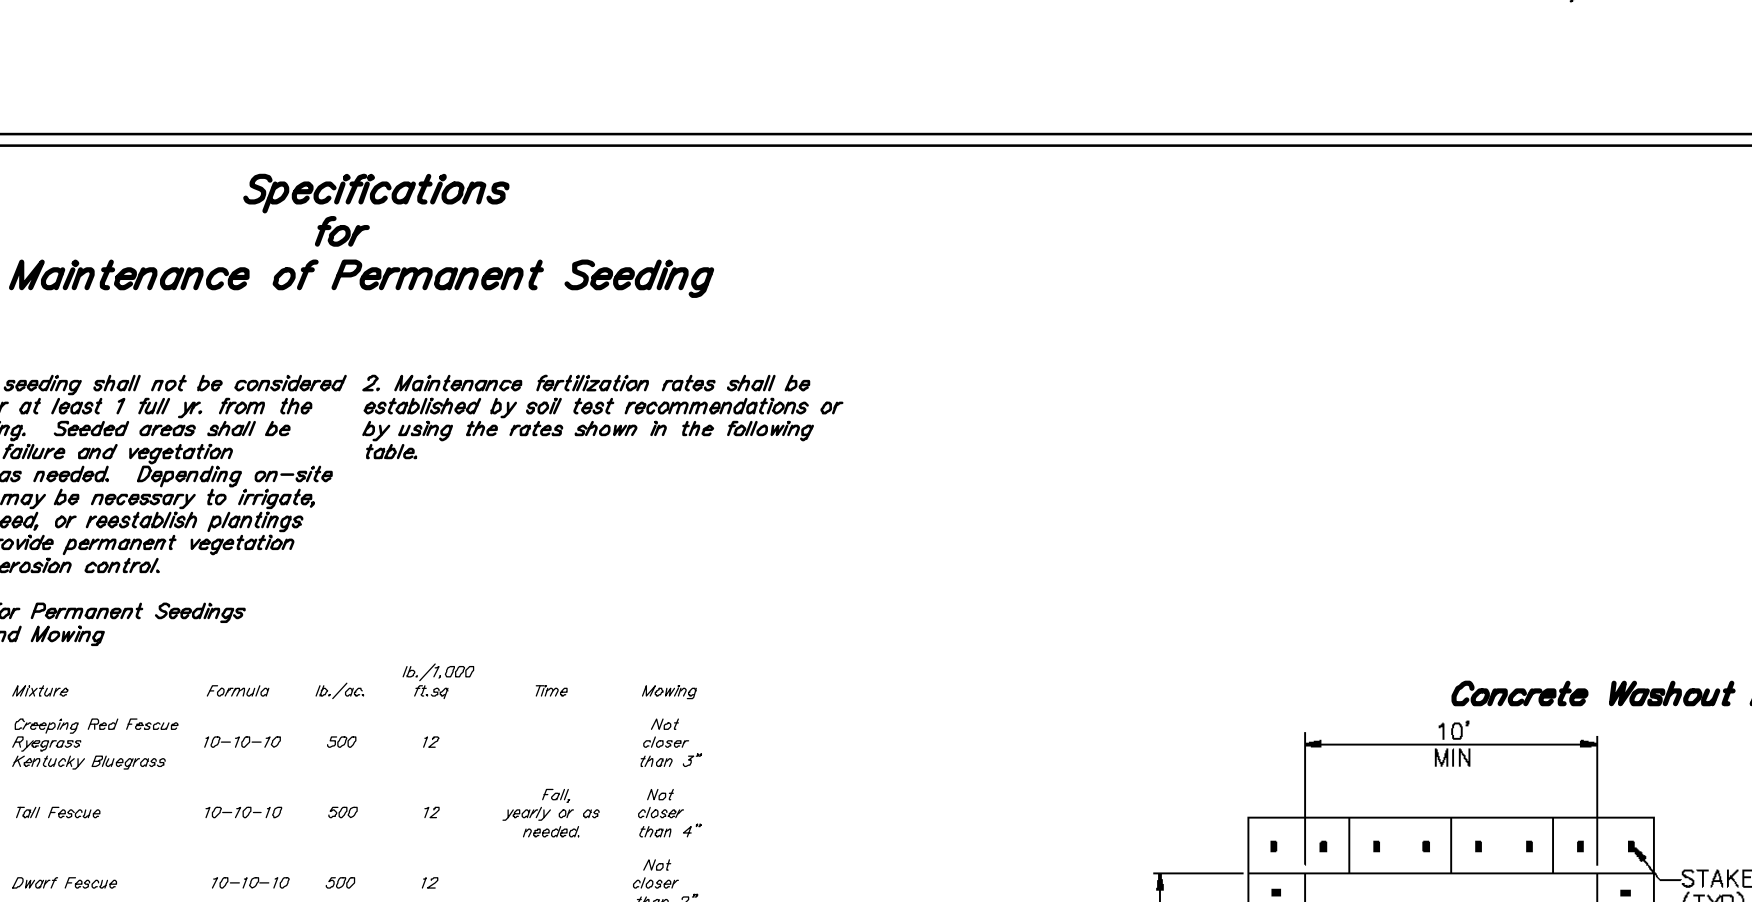
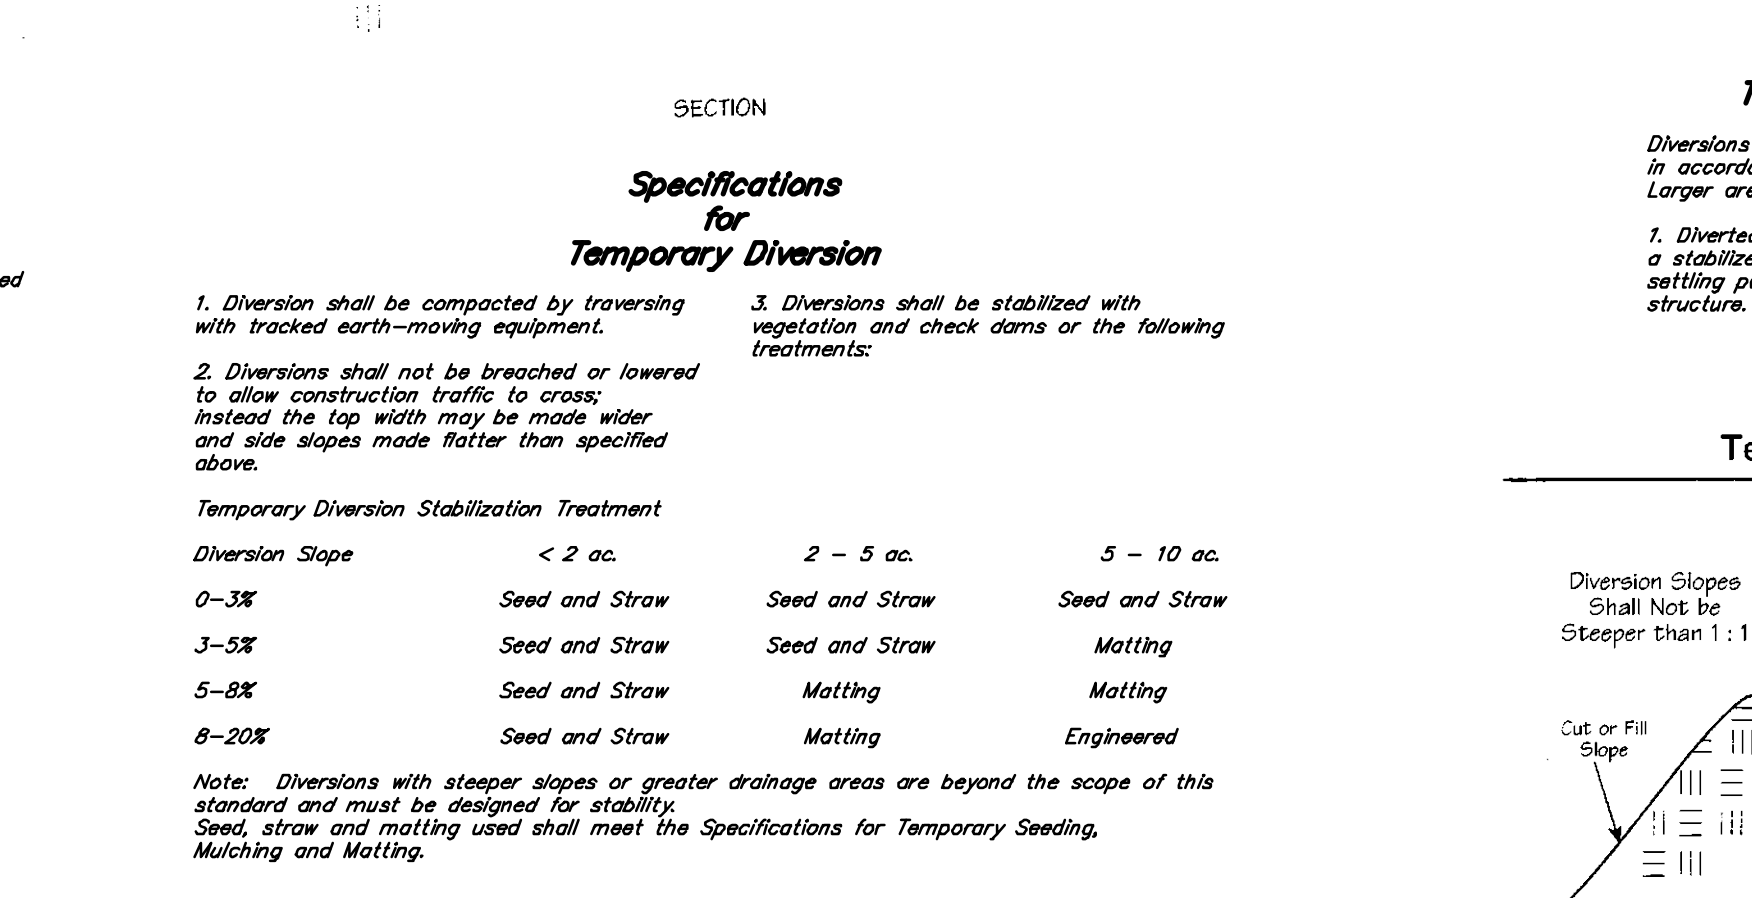
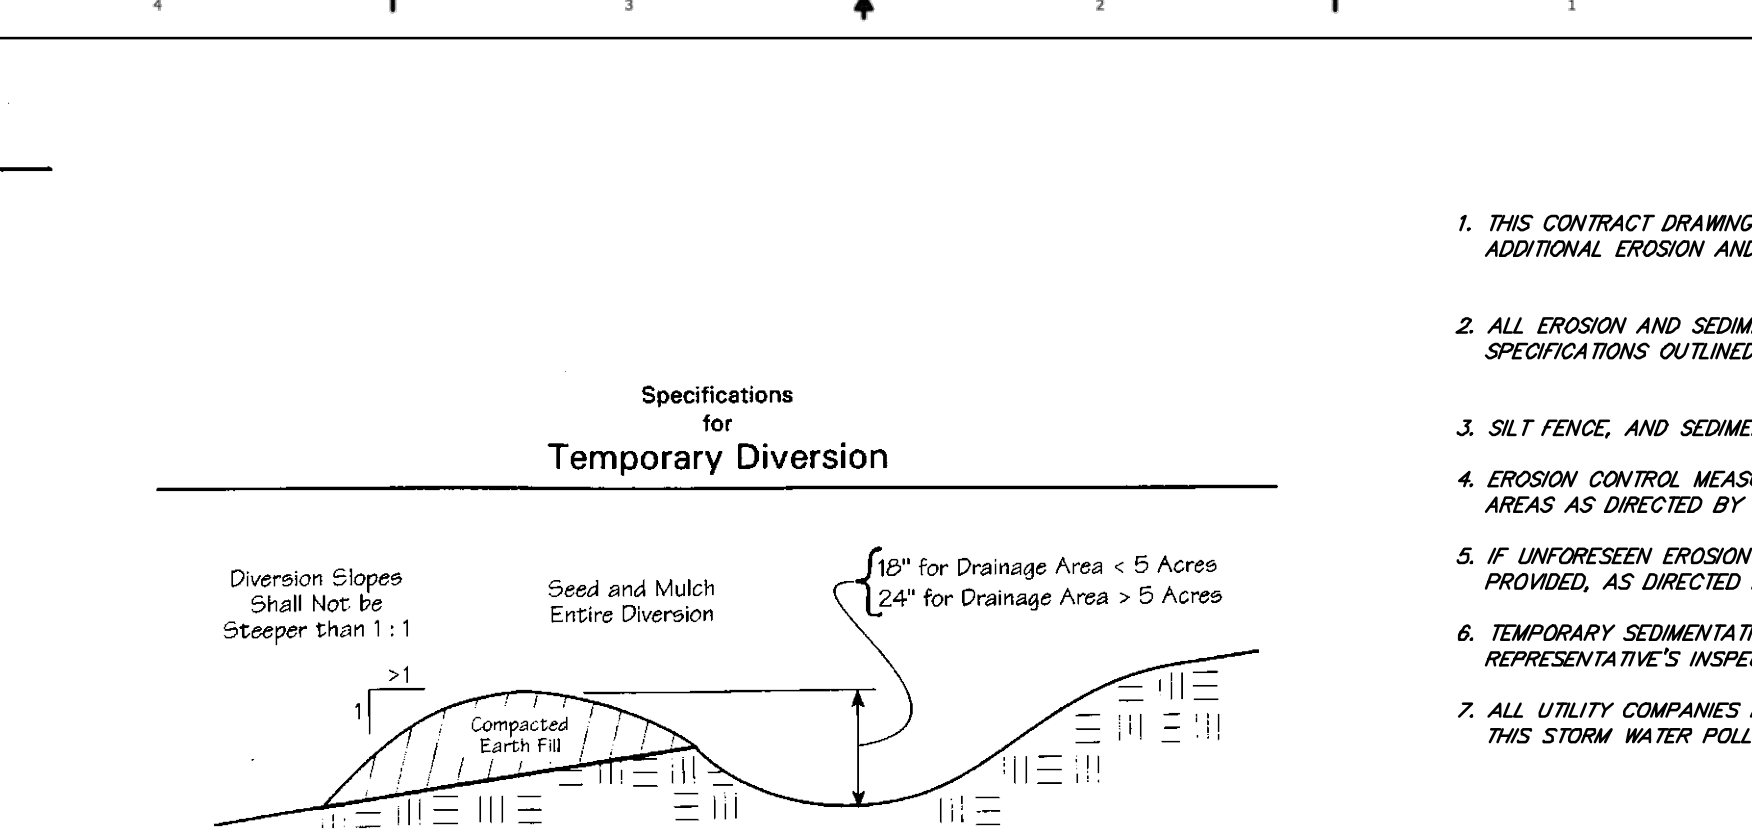
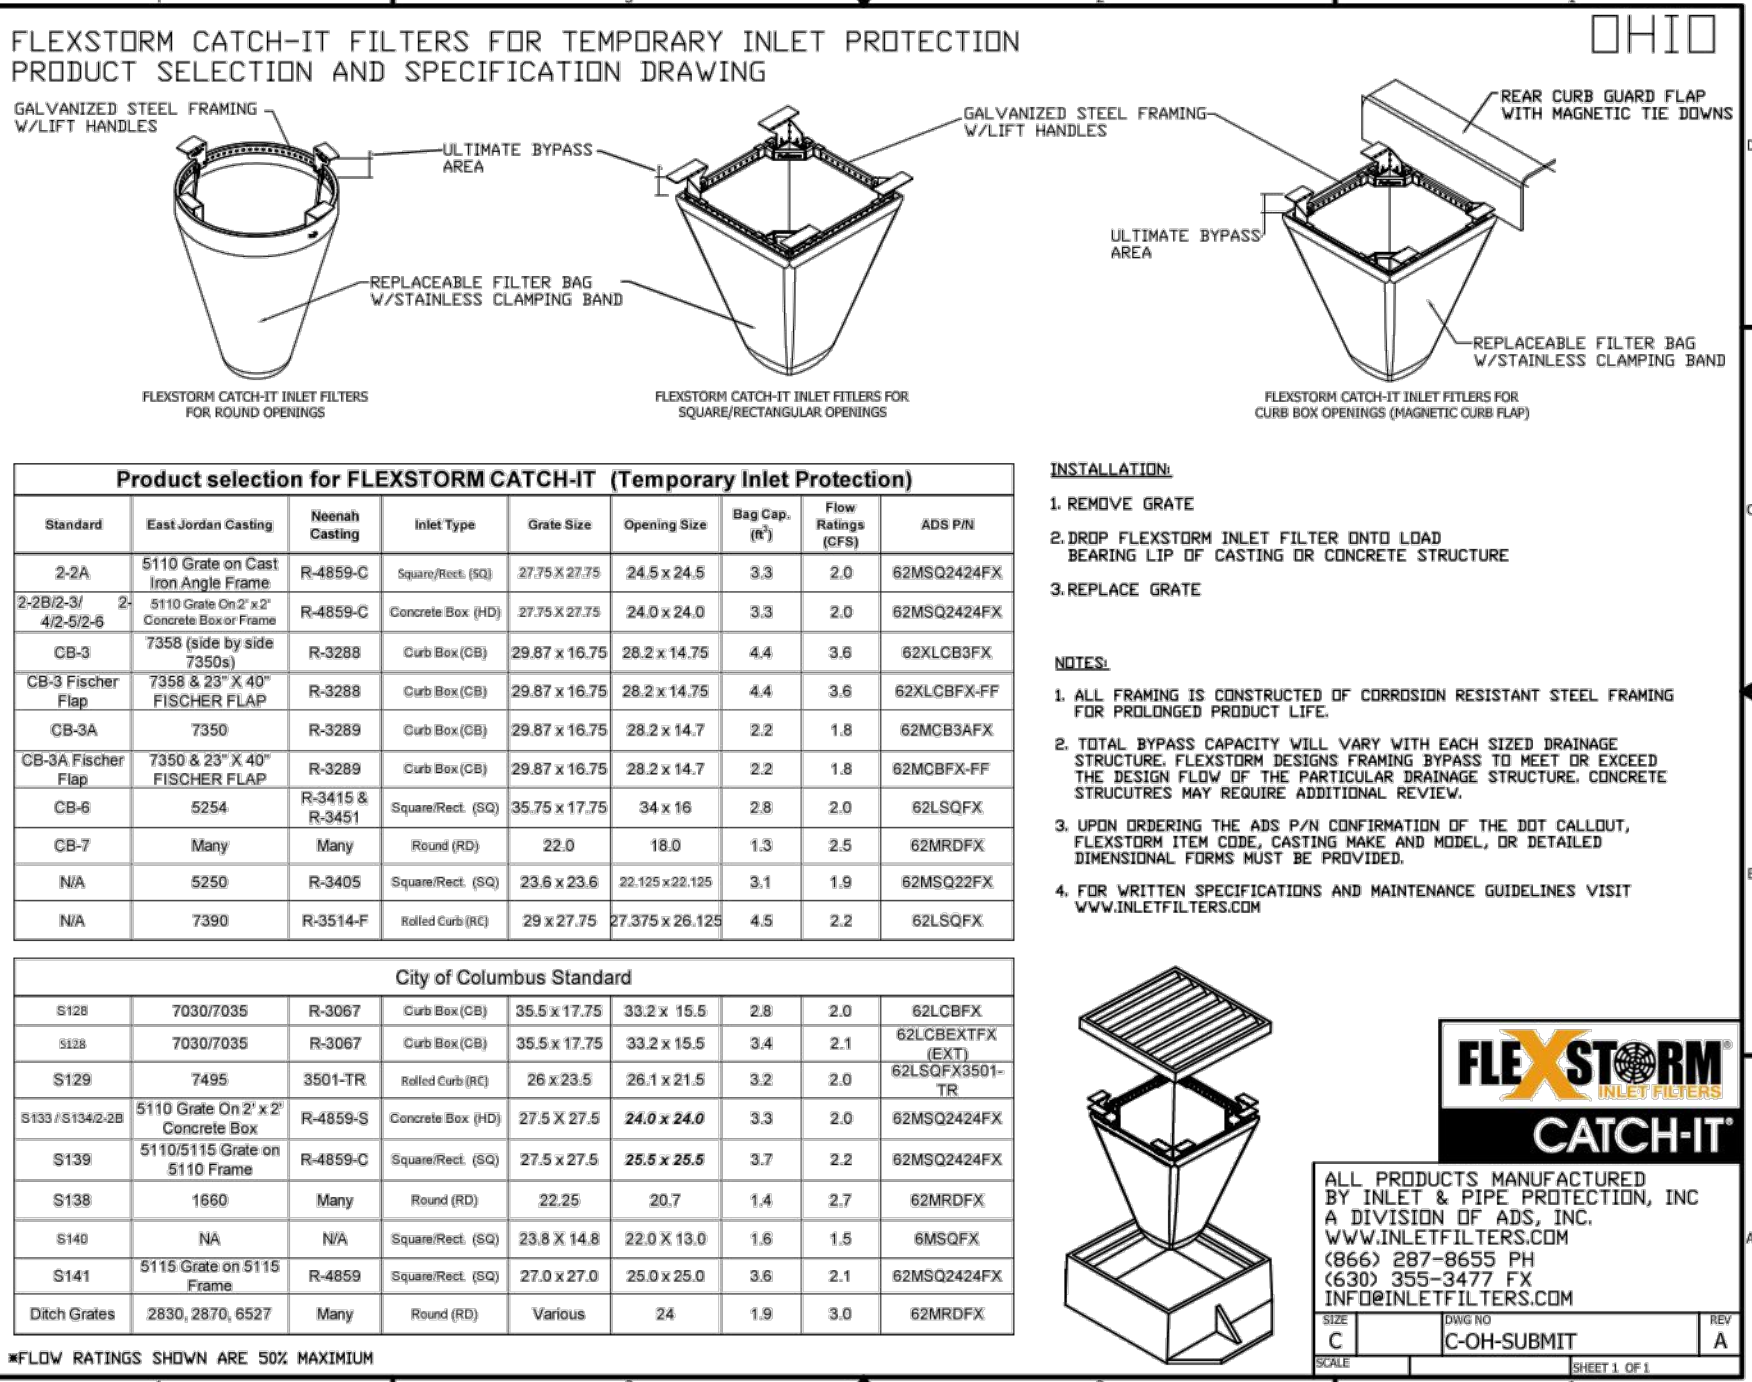
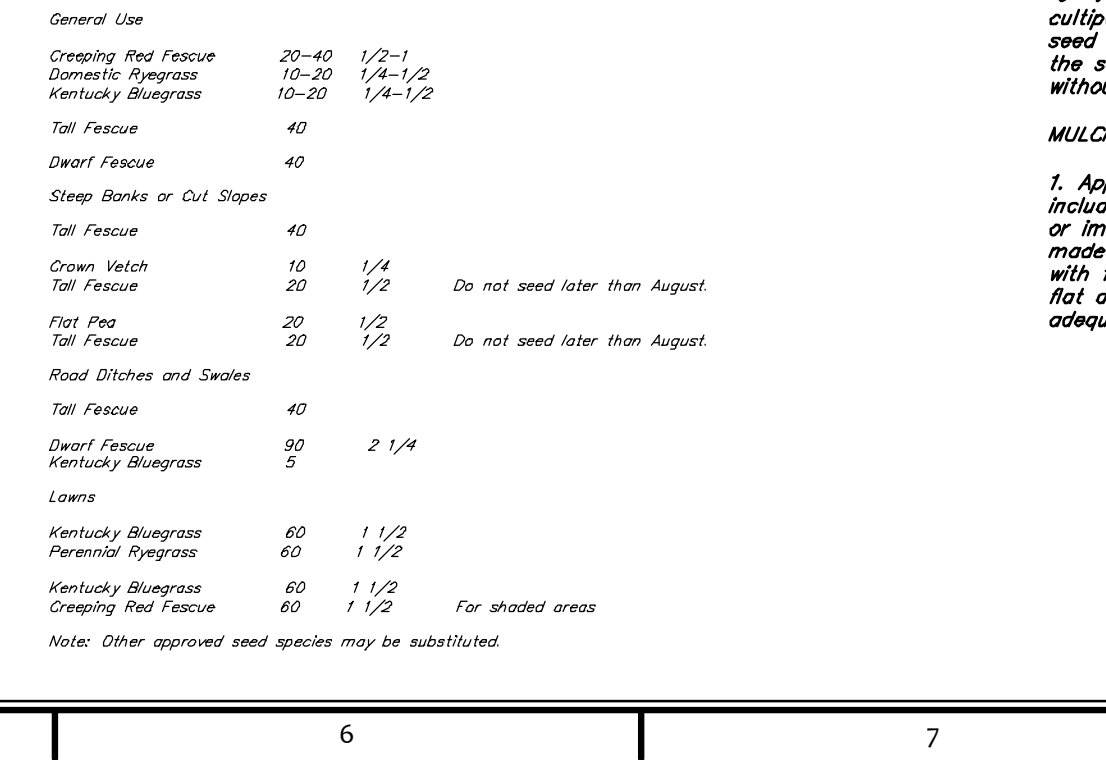
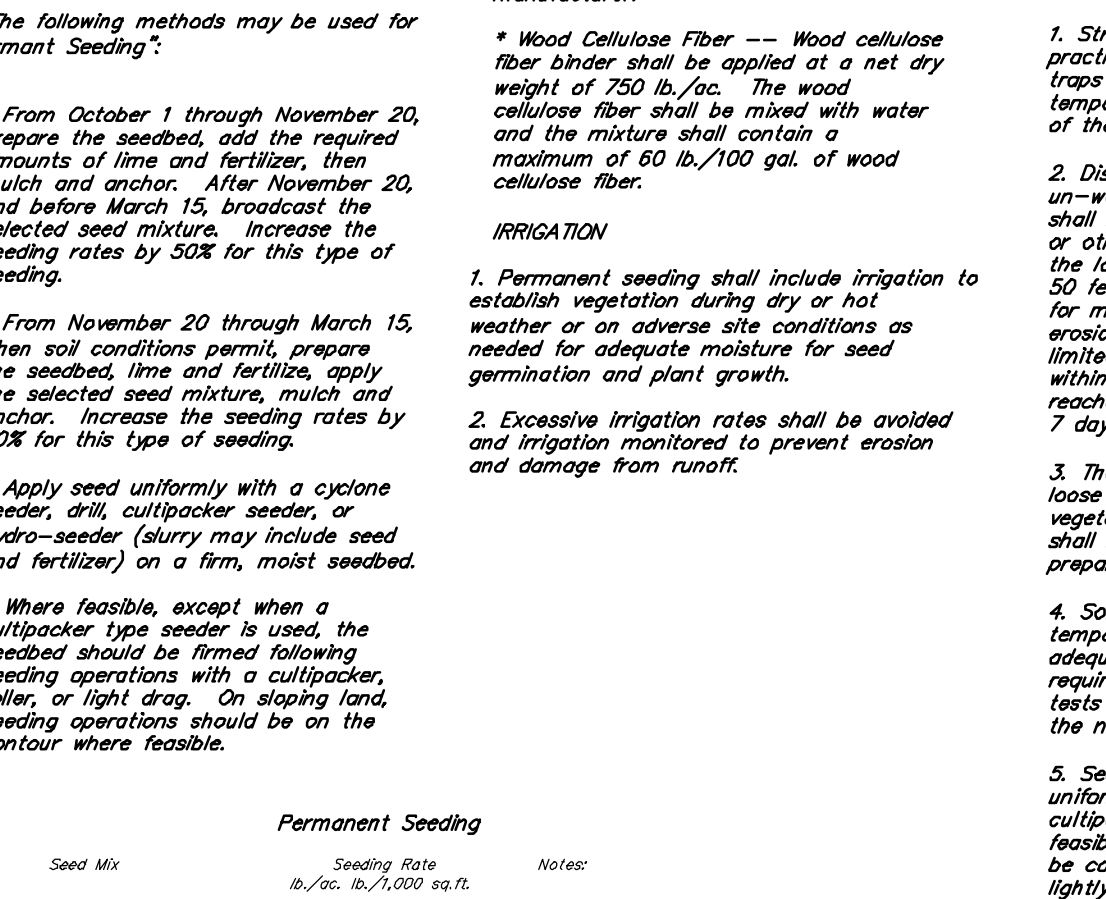
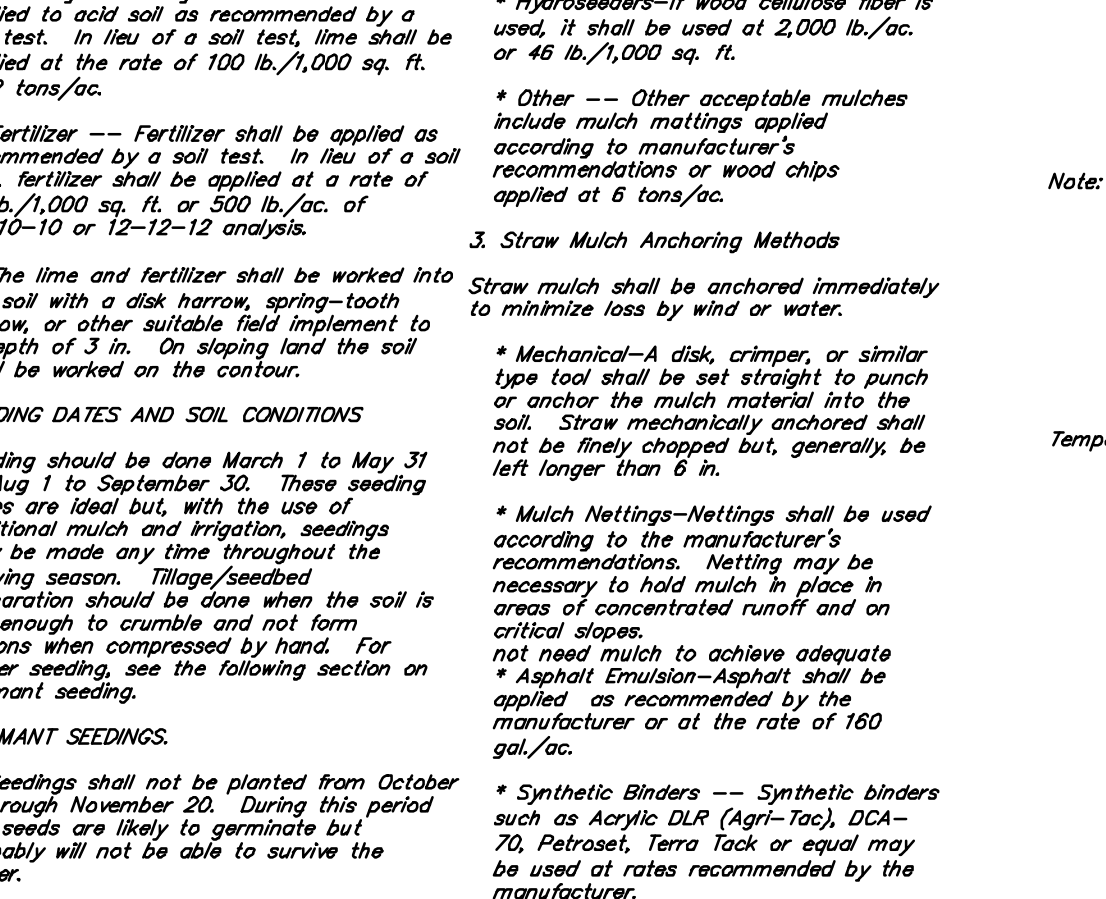
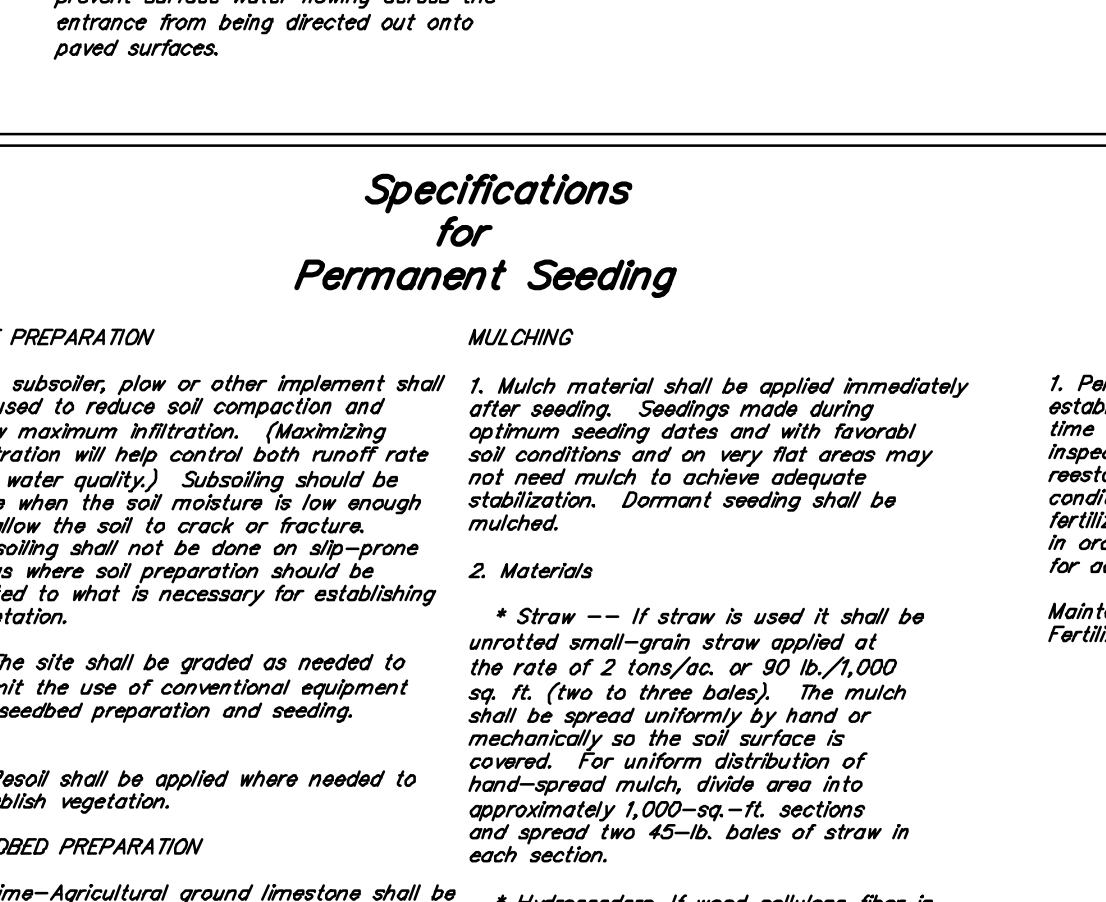
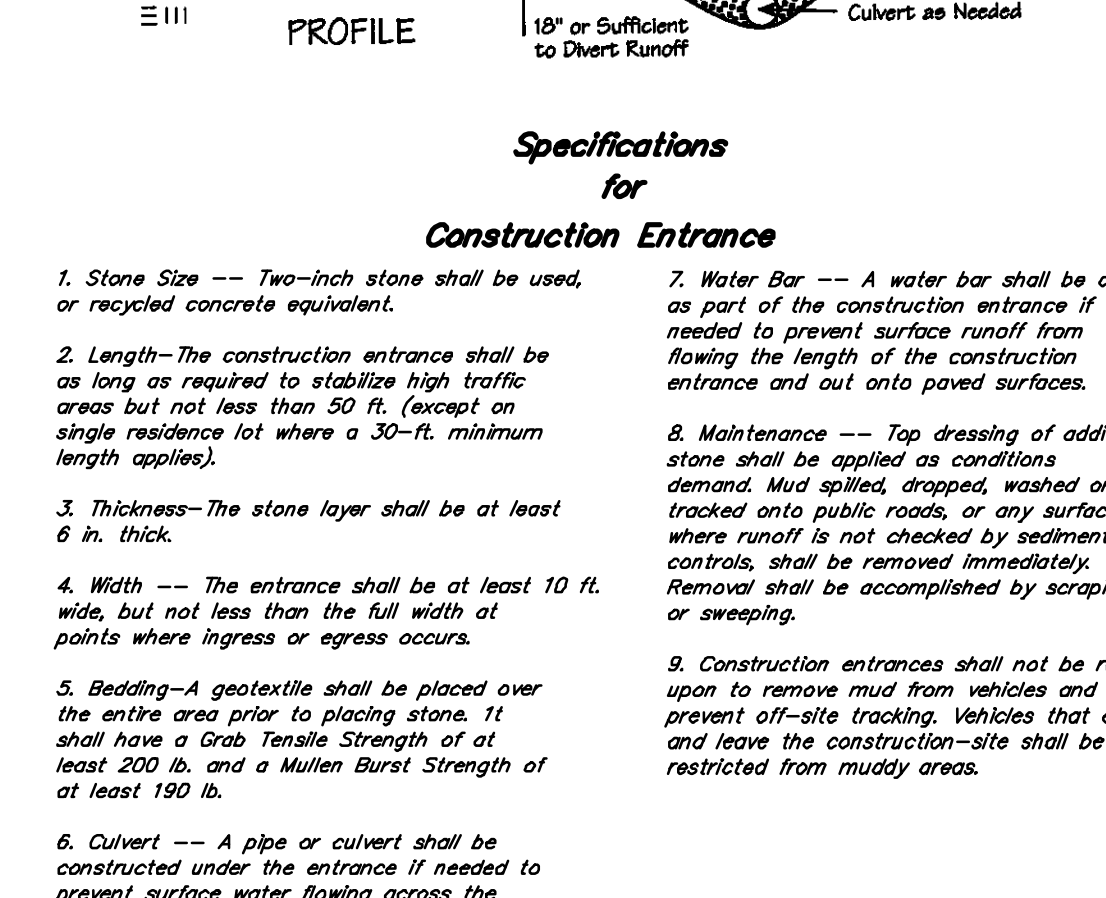
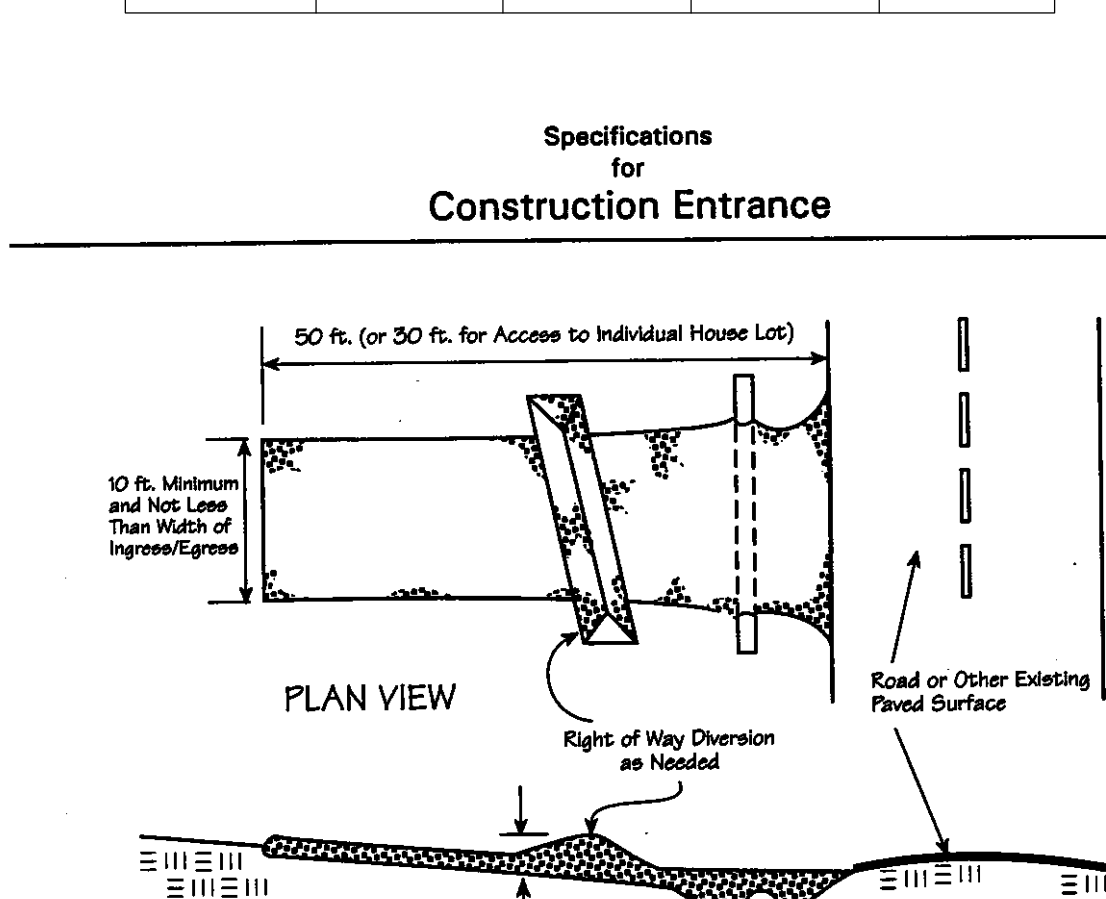
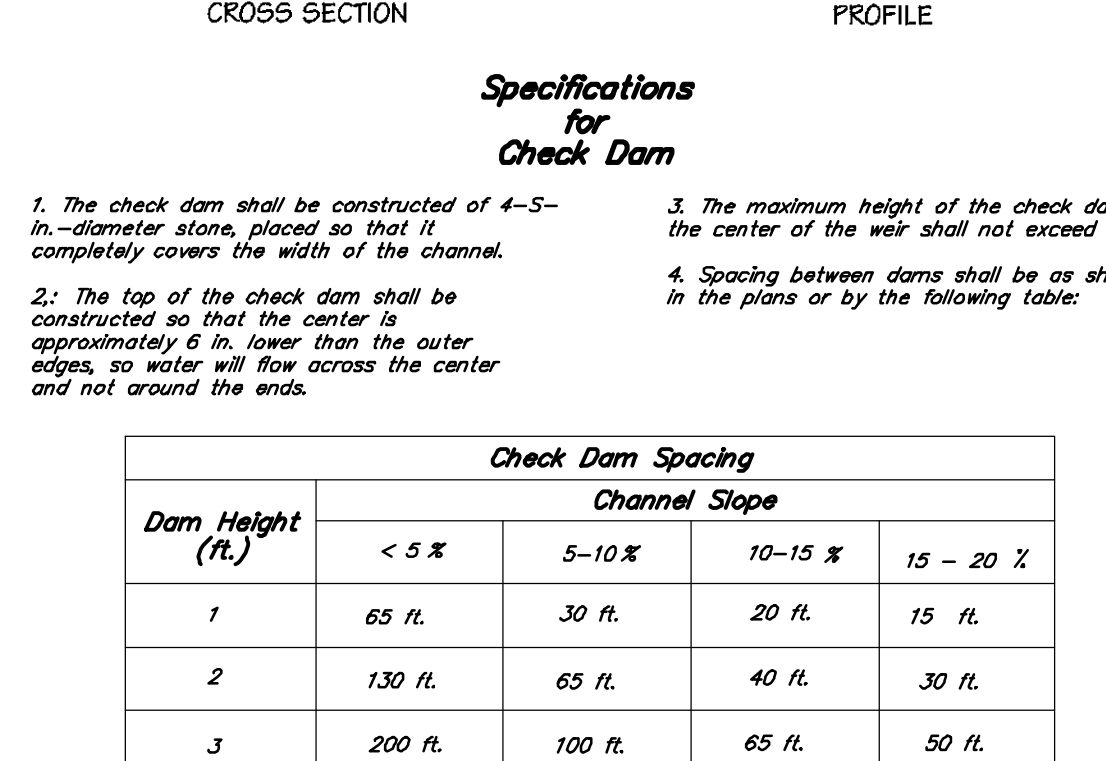
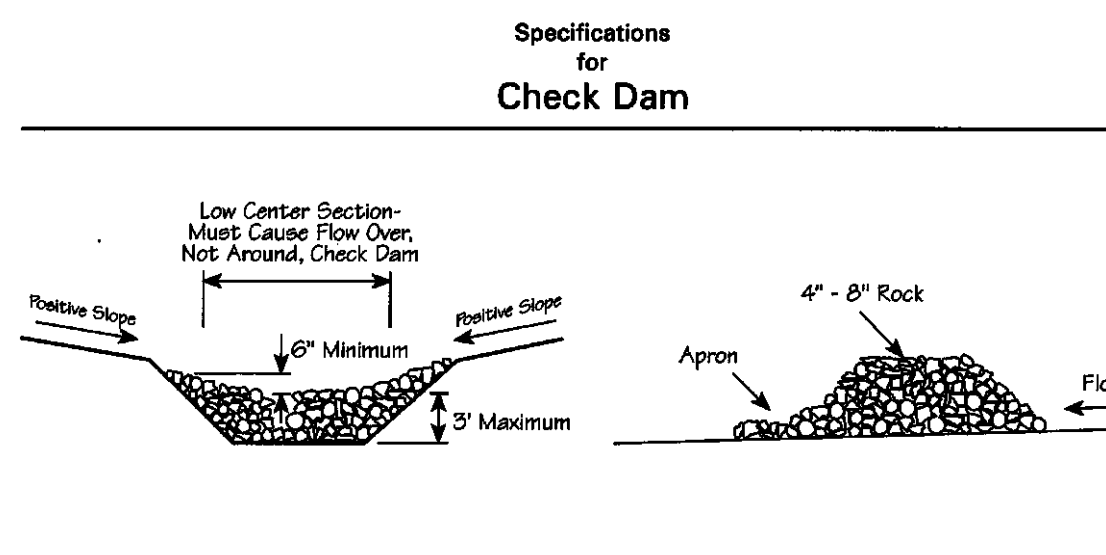
[illegible]

Project Name: Massillon Eastside Elementary School
Site Area: 16± Acres disturbance

Inspection #	Name of Inspector	Date of Inspection	Rain Event	Type of Corrective Action Required
1				
2				
3				
4				
5				
6				
7				
8				
9				
10				
11				
12				
13				
14				
15				

— PLAN PREPARED BY —
IS LAND PROFESSIONALS INC.


 CIVIL ENGINEERING LAND SURVEYING
 8691 WADSWORTH ROAD SUITE 100
 WADSWORTH, OH 44281 (330) 335-8232

[illegible]