


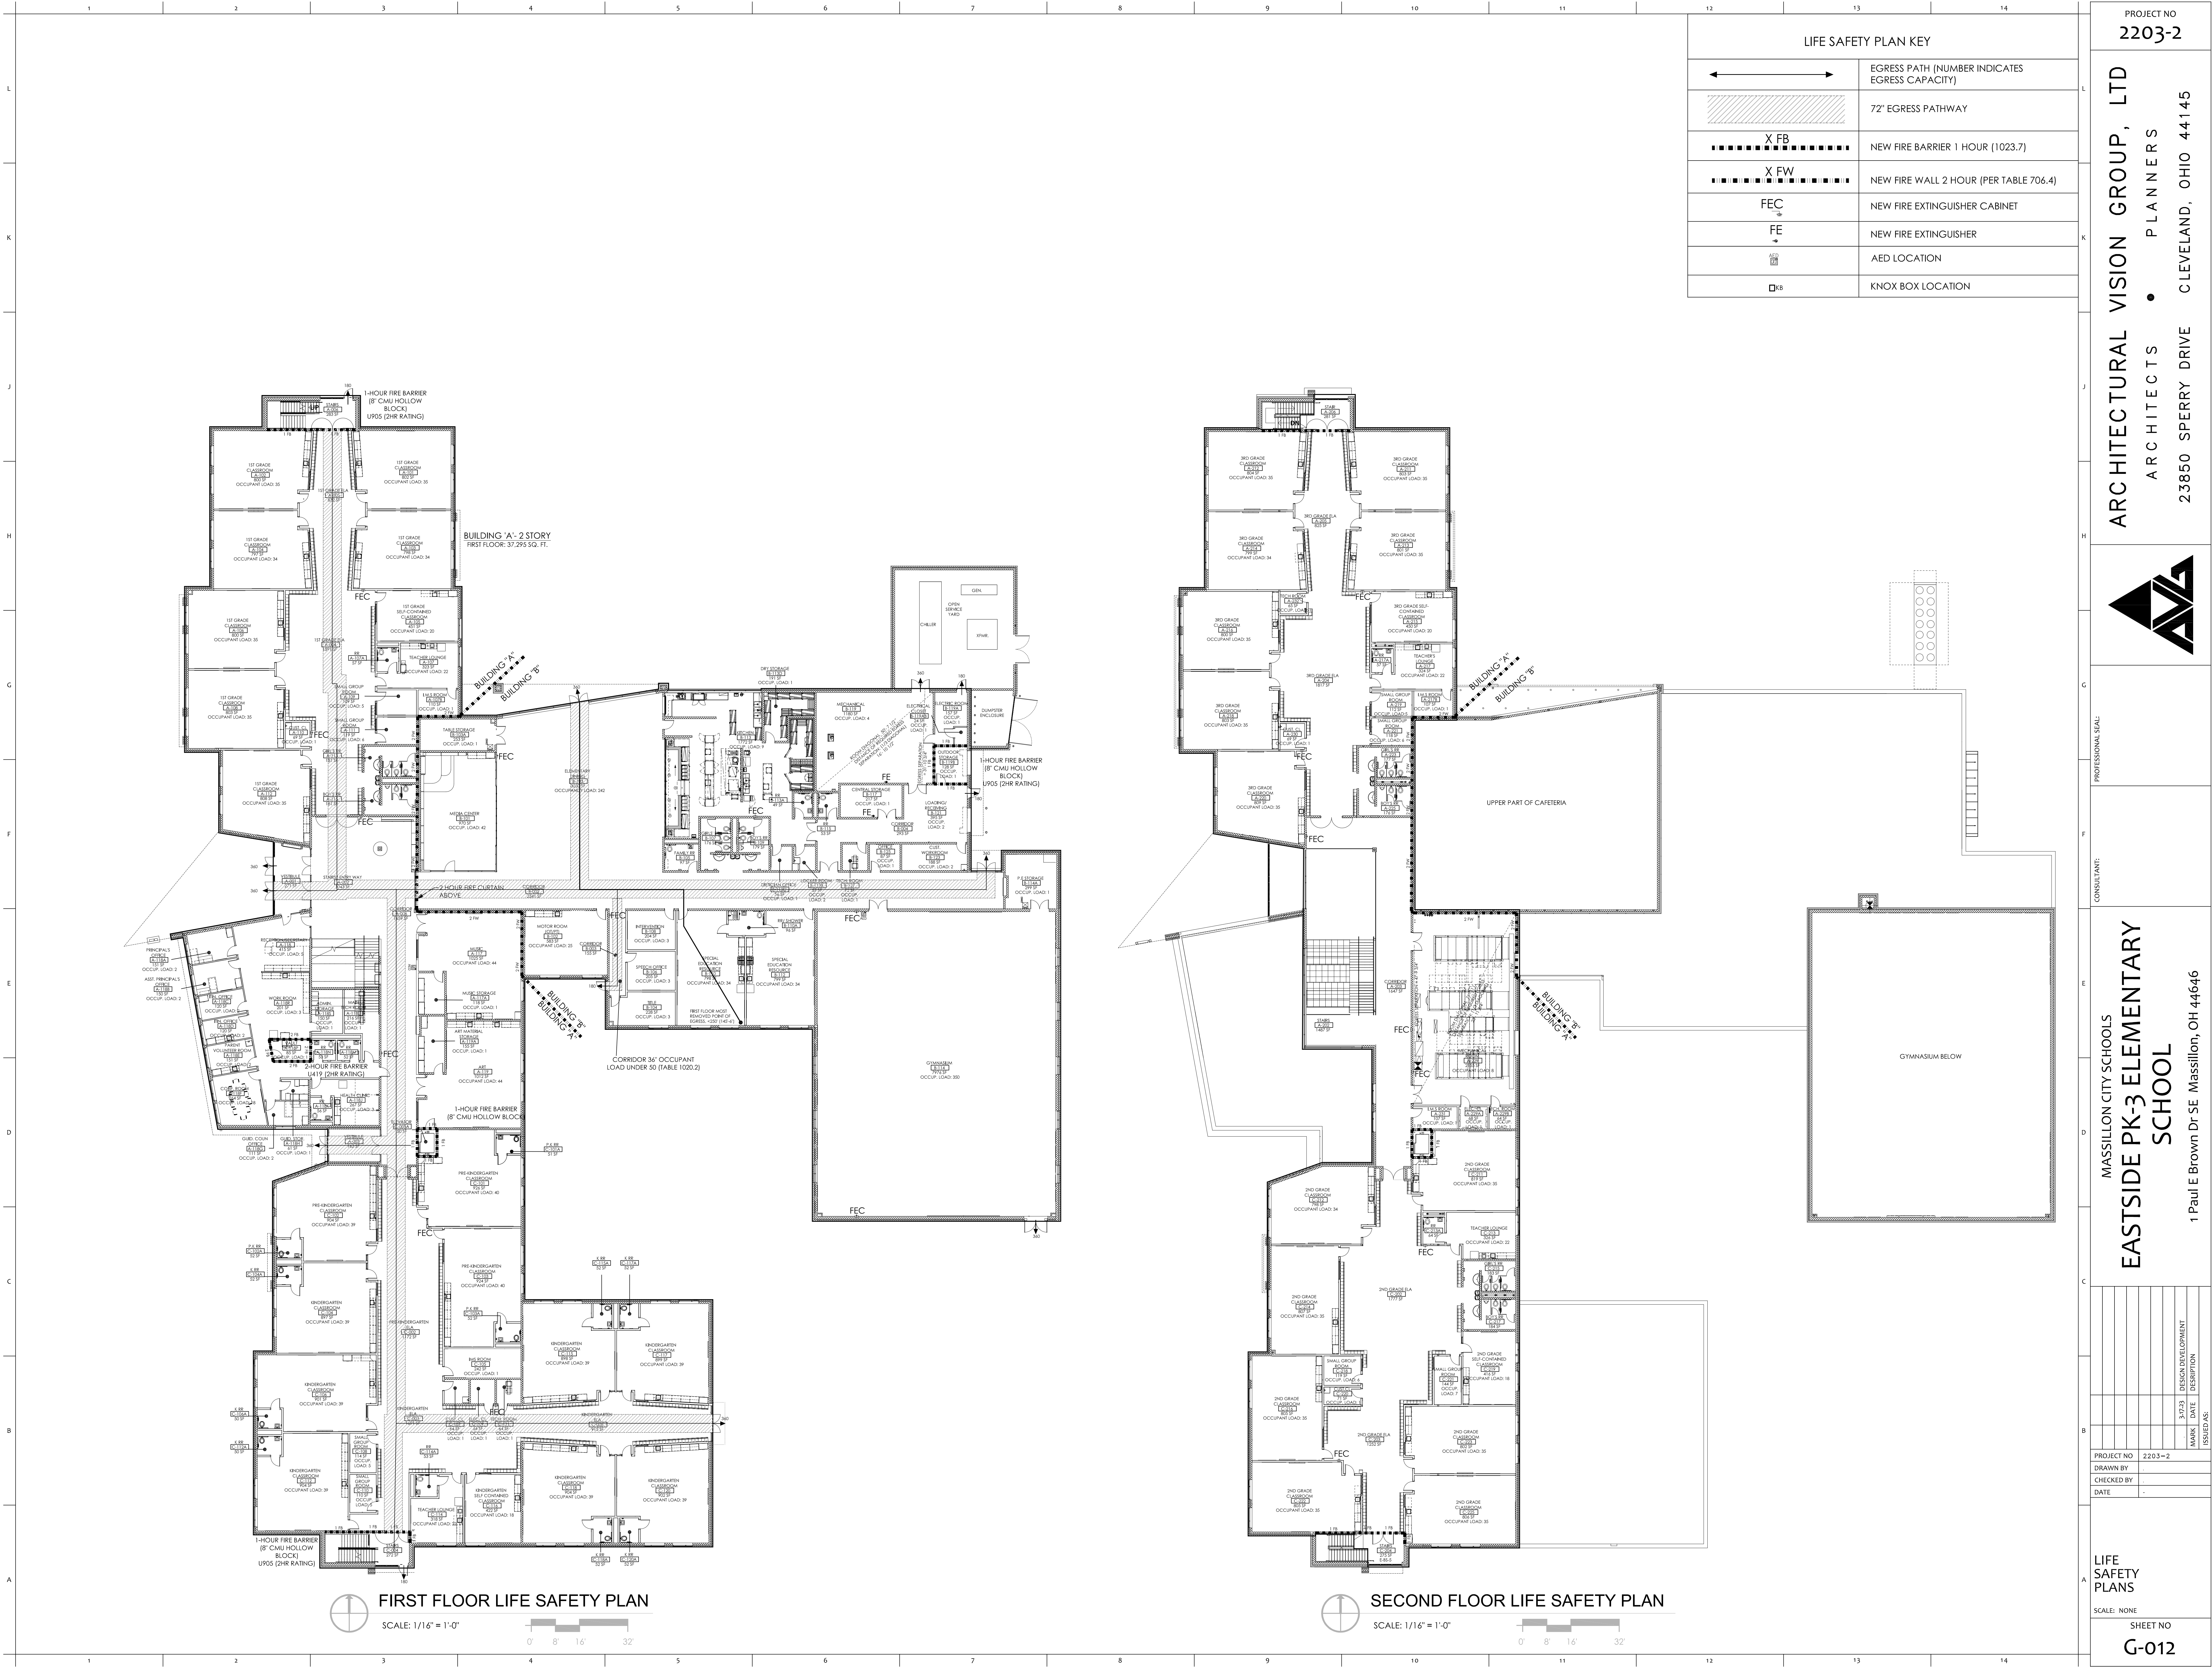

| LIFE SAFETY PLAN KEY |                                                |
|----------------------|------------------------------------------------|
|                      | EGRESS PATH (NUMBER INDICATES EGRESS CAPACITY) |
|                      | 72" EGRESS PATHWAY                             |
|                      | NEW FIRE BARRIER 1 HOUR (1023.7)               |
|                      | NEW FIRE WALL 2 HOUR (PER TABLE 706.4)         |
|                      | NEW FIRE EXTINGUISHER CABINET                  |
|                      | NEW FIRE EXTINGUISHER                          |
|                      | AED LOCATION                                   |
|                      | KNOX BOX LOCATION                              |

PROJECT NO  
2203-2

ARCHITECTURAL VISION GROUP, LTD  
ARCHITECTS • PLANNERS  
23850 SPERRY DRIVE  
CLEVELAND, OHIO 44145

PROFESSIONAL SEAL

CONSULTANT

EASTSIDE PK-3 ELEMENTARY  
SCHOOL  
1 Paul E Brown Dr SE Massillon, OH 44646

| MARK   | DATE | DESCRIPTION        |
|--------|------|--------------------|
| 3/2/23 |      | DESIGN DEVELOPMENT |

PROJECT NO  
2203-2

DRAWN BY

CHECKED BY

DATE

LIFE SAFETY PLANS

SCALE: NONE

SHEET NO  
G-012