


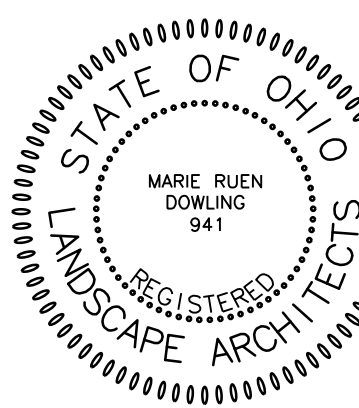




MASSILON CITY SCHOOL
EAST SIDE CAMPUS
1 Paul E Brown Dr SE Massillon, OH 44646



DATE	DESCRIPTION	FOR BID AND PERMIT
7/12/2023		

SITE REPARATION

SHEET NO
L-100

- THIS DRAWING IS FOR SITE PREPARATION & SURVEY REFERENCE PURPOSES ONLY. NOTE #2, HOWEVER, APPLIES TO ALL DRAWINGS.
- EXISTING CONDITIONS AND UTILITIES ARE SHOWN ON THE PLANS FROM THE DATA AVAILABLE AT THE TIME OF DRAWING COMPIATION, AND ARE NOT PURPORTED TO BE COMPLETE OR EXACT.
- A. FIELD VERIFY EXISTING CONDITIONS, PRIOR TO CONSTRUCTION. THE CONTRACTOR IS RESPONSIBLE FOR EMPLOYING A PRIVATE UTILITY LOCATING SERVICE, IN ADDITION TO C.U.P.S., FOR VERIFYING THE LOCATION OF UTILITIES SHOWN, AND LOCATING ANY UNKOWN UTILITIES.
- B. THE CONTRACTOR IS RESPONSIBLE FOR PROTECTING & MAINTAINING ALL UTILITIES TO REMAIN, AND REPAIRING ALL DAMAGED UTILITIES TO REMAIN, AT NO ADDITIONAL COST TO THE OWNER.
IF ANY UTILITY IS DAMAGED DURING CONSTRUCTION, THE CONTRACTOR SHALL STOP WORK IMMEDIATELY, NOTIFY THE OWNER'S REPRESENTATIVE, AND WAIT FOR AUTHORIZATION TO PROCEED.
- C. SAWCUT AND CAREFULLY REMOVE PAVEMENTS AND CURBS WHERE THEY ABUT EXISTING PAVEMENTS AND CURBS TO REMAIN.
4. REMOVE AND DISPOSE OF ALL MAN-MADE TRASH, DEBRIS, AND ON- OR ABOVE-GROUND STRUCTURES FOUND ON THE LOT/LOTTE PROPERTY.
5. REMOVE AND DISPOSE OF ALL VEGETATION INCLUDING TREES, SHRUBS, BRUSH, GROUNDCOVERS, TURFS, ETC. WITHIN THE LIMIT OF WORK. GRUB ALL TREES.
6. NO ON-SITE BURIAL OR BURNING OF CLEARED VEGETATION AND/OR DEMOLISHED DEBRIS IS PERMITTED.
7. SEE SITE UTILITY DEPOSITION PLAN (CIVIL DRAWINGS) FOR ALL UTILITY DEPOSITION INCLUDING UTILITY POLES, CATCH BASINS, MANHOLES, PIPES, VALVES, ETC. THAT ARE LOCATED 5'-0" OUTSIDE OF ALL BUILDINGS.
8. SEE ARCHITECTURAL DRAWINGS AND H/E DRAWINGS FOR ALL BUILDING AND UTILITY DEPOSITION WITHIN 5'-0" OF BUILDING.
9. SEE STORM WATER POLLUTION PREVENTION PLAN, FOR ADDITIONAL SITE PREP. WORK.
10. CONTRACTOR TO ADHERE TO ALL RECOMMENDATIONS IN THE SUBMITTAL INVESTIGATION REPORT COMPLETED BY INTERTEK/PSI, DATED OCTOBER 21, 2021 AND REVISED JULY 20, 2022. IF THERE IS A CONFLICT BETWEEN THE REPORT AND CONSTRUCTION DOCUMENTS, CONTRACTOR TO NOTIFY OWNER'S REPRESENTATIVE PRIOR TO COMMENCEMENT OF WORK.

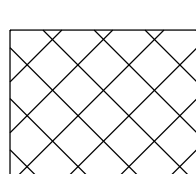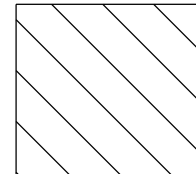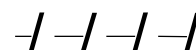	DEMOLISH AND DISPOSE OF OFF-SITE ALL EXISTING STRUCTURES AND PAVEMENTS COMPLETE INCLUDING AGGREGATE BASES, SLABS, ASPHALT, WHEEL STOPS, SIGNS, CURBS, WALKS, STAIRS, RAILINGS, ETC. SEE ARCHITECTURAL DRAWINGS AND SPECIFICATIONS FOR BUILDING DEMOLITION. SEE CIVIL AND M/E DRAWINGS FOR UTILITY DEMOLITION/RELOCATION.
	DEMOLISH AND DISPOSE OF OFF-SITE ALL AGGREGATE PAVEMENT AND/OR DISINTEGRATING ASPHALT PAVEMENT. SEE CIVIL AND M/E DRAWINGS FOR UTILITY DEMOLITION/RELOCATION.
	REMOVE AND DISPOSE OF OFF-SITE EXISTING POST/GATE/OBSTRUCTION.
	CLEAR AND GRUB EXISTING STAIR, COMPLETE
	REMOVE AND DISPOSE OF OFF-SITE EXISTING CHAIN LINK FENCE, POSTS, FOOTINGS, GATES, ETC., COMPLETE
	LIMIT OF WORK

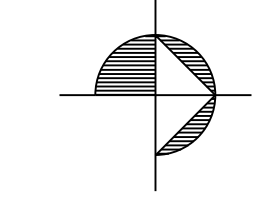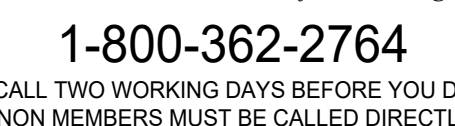

Scale:

