


SPECIAL CONDITIONS PLAN

SCALE: 1/4" = 1'-0"

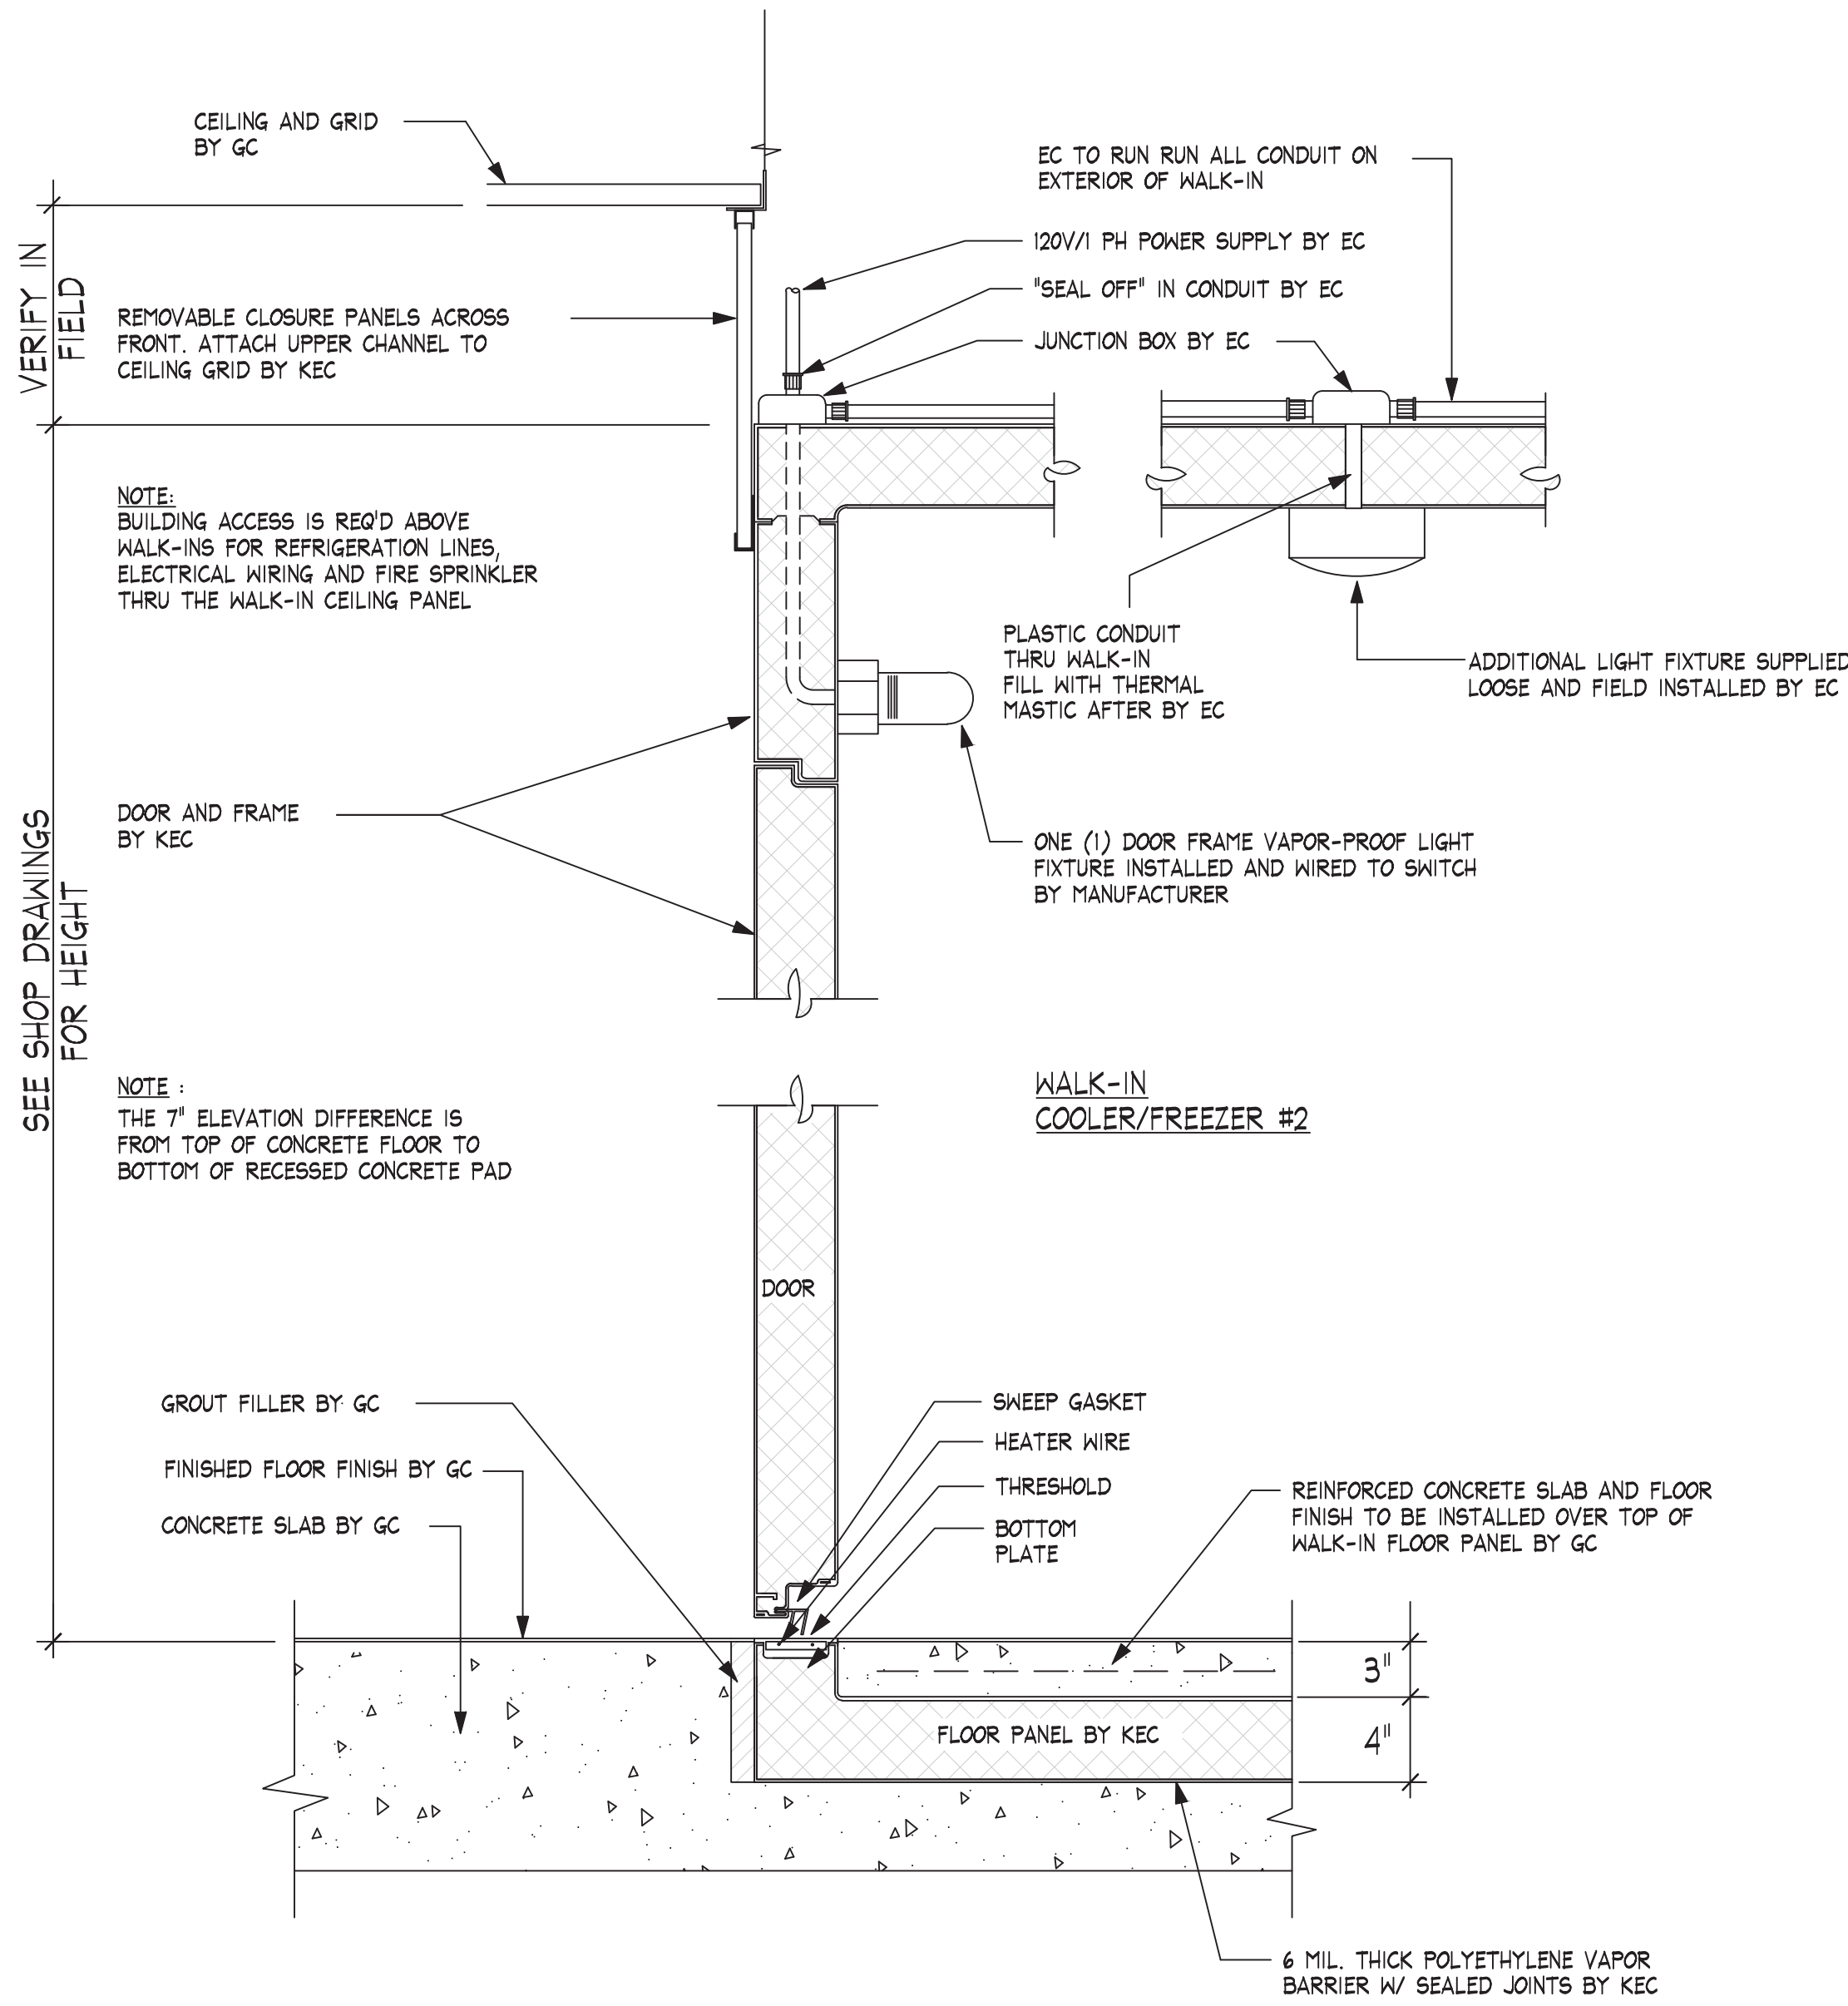

WALK-IN FREEZER FLOOR DETAIL

1st. FLOOR


FLOOR TROUGH RECESS NOTE

FLOOR RECESS REQUIRED FOR FLUSH MOUNTED FLOOR TROUGH. SEE MANUFACTURER SHOP DRAWING FOR DETAILED INFORMATION. SLAB OPENING IS 3" LARGER (ALL SIDES) THAN ACTUAL TROUGH SIZE. CONFIRM BACKFILL METHOD PRIOR TO FORMING OPENING. REFER TO SHOP DRAWING DETAIL FOR DEPTH REQUIREMENT.



PROJECT NO
2203-2

ARCHITECTURAL VISION GROUP, LTD
ARCHITECTS • PLANNERS
23850 SPERRY DRIVE CLEVELAND, OHIO 44145

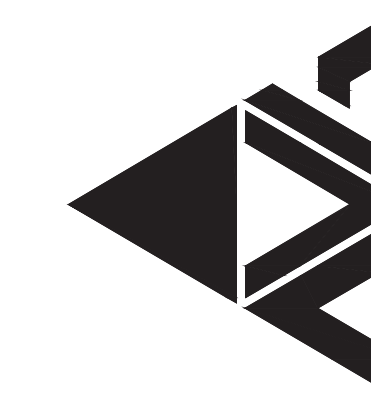

PROFESSIONAL SEAL

CONSULTANT

MASSILON CITY SCHOOL
EAST SIDE CAMPUS
1 Paul E Brown Dr SE Massillon, OH 44646

3/10/2023	100% Permit / Bid Set	
3/10/2023	Design Development	
MARK	DATE	DESCRIPTION

PROJECT NO	*****
DRAWN BY	**
CHECKED BY	**
DATE	-

SPECIAL
CONDITIONS
PLAN

SHEET NO
FS-04