


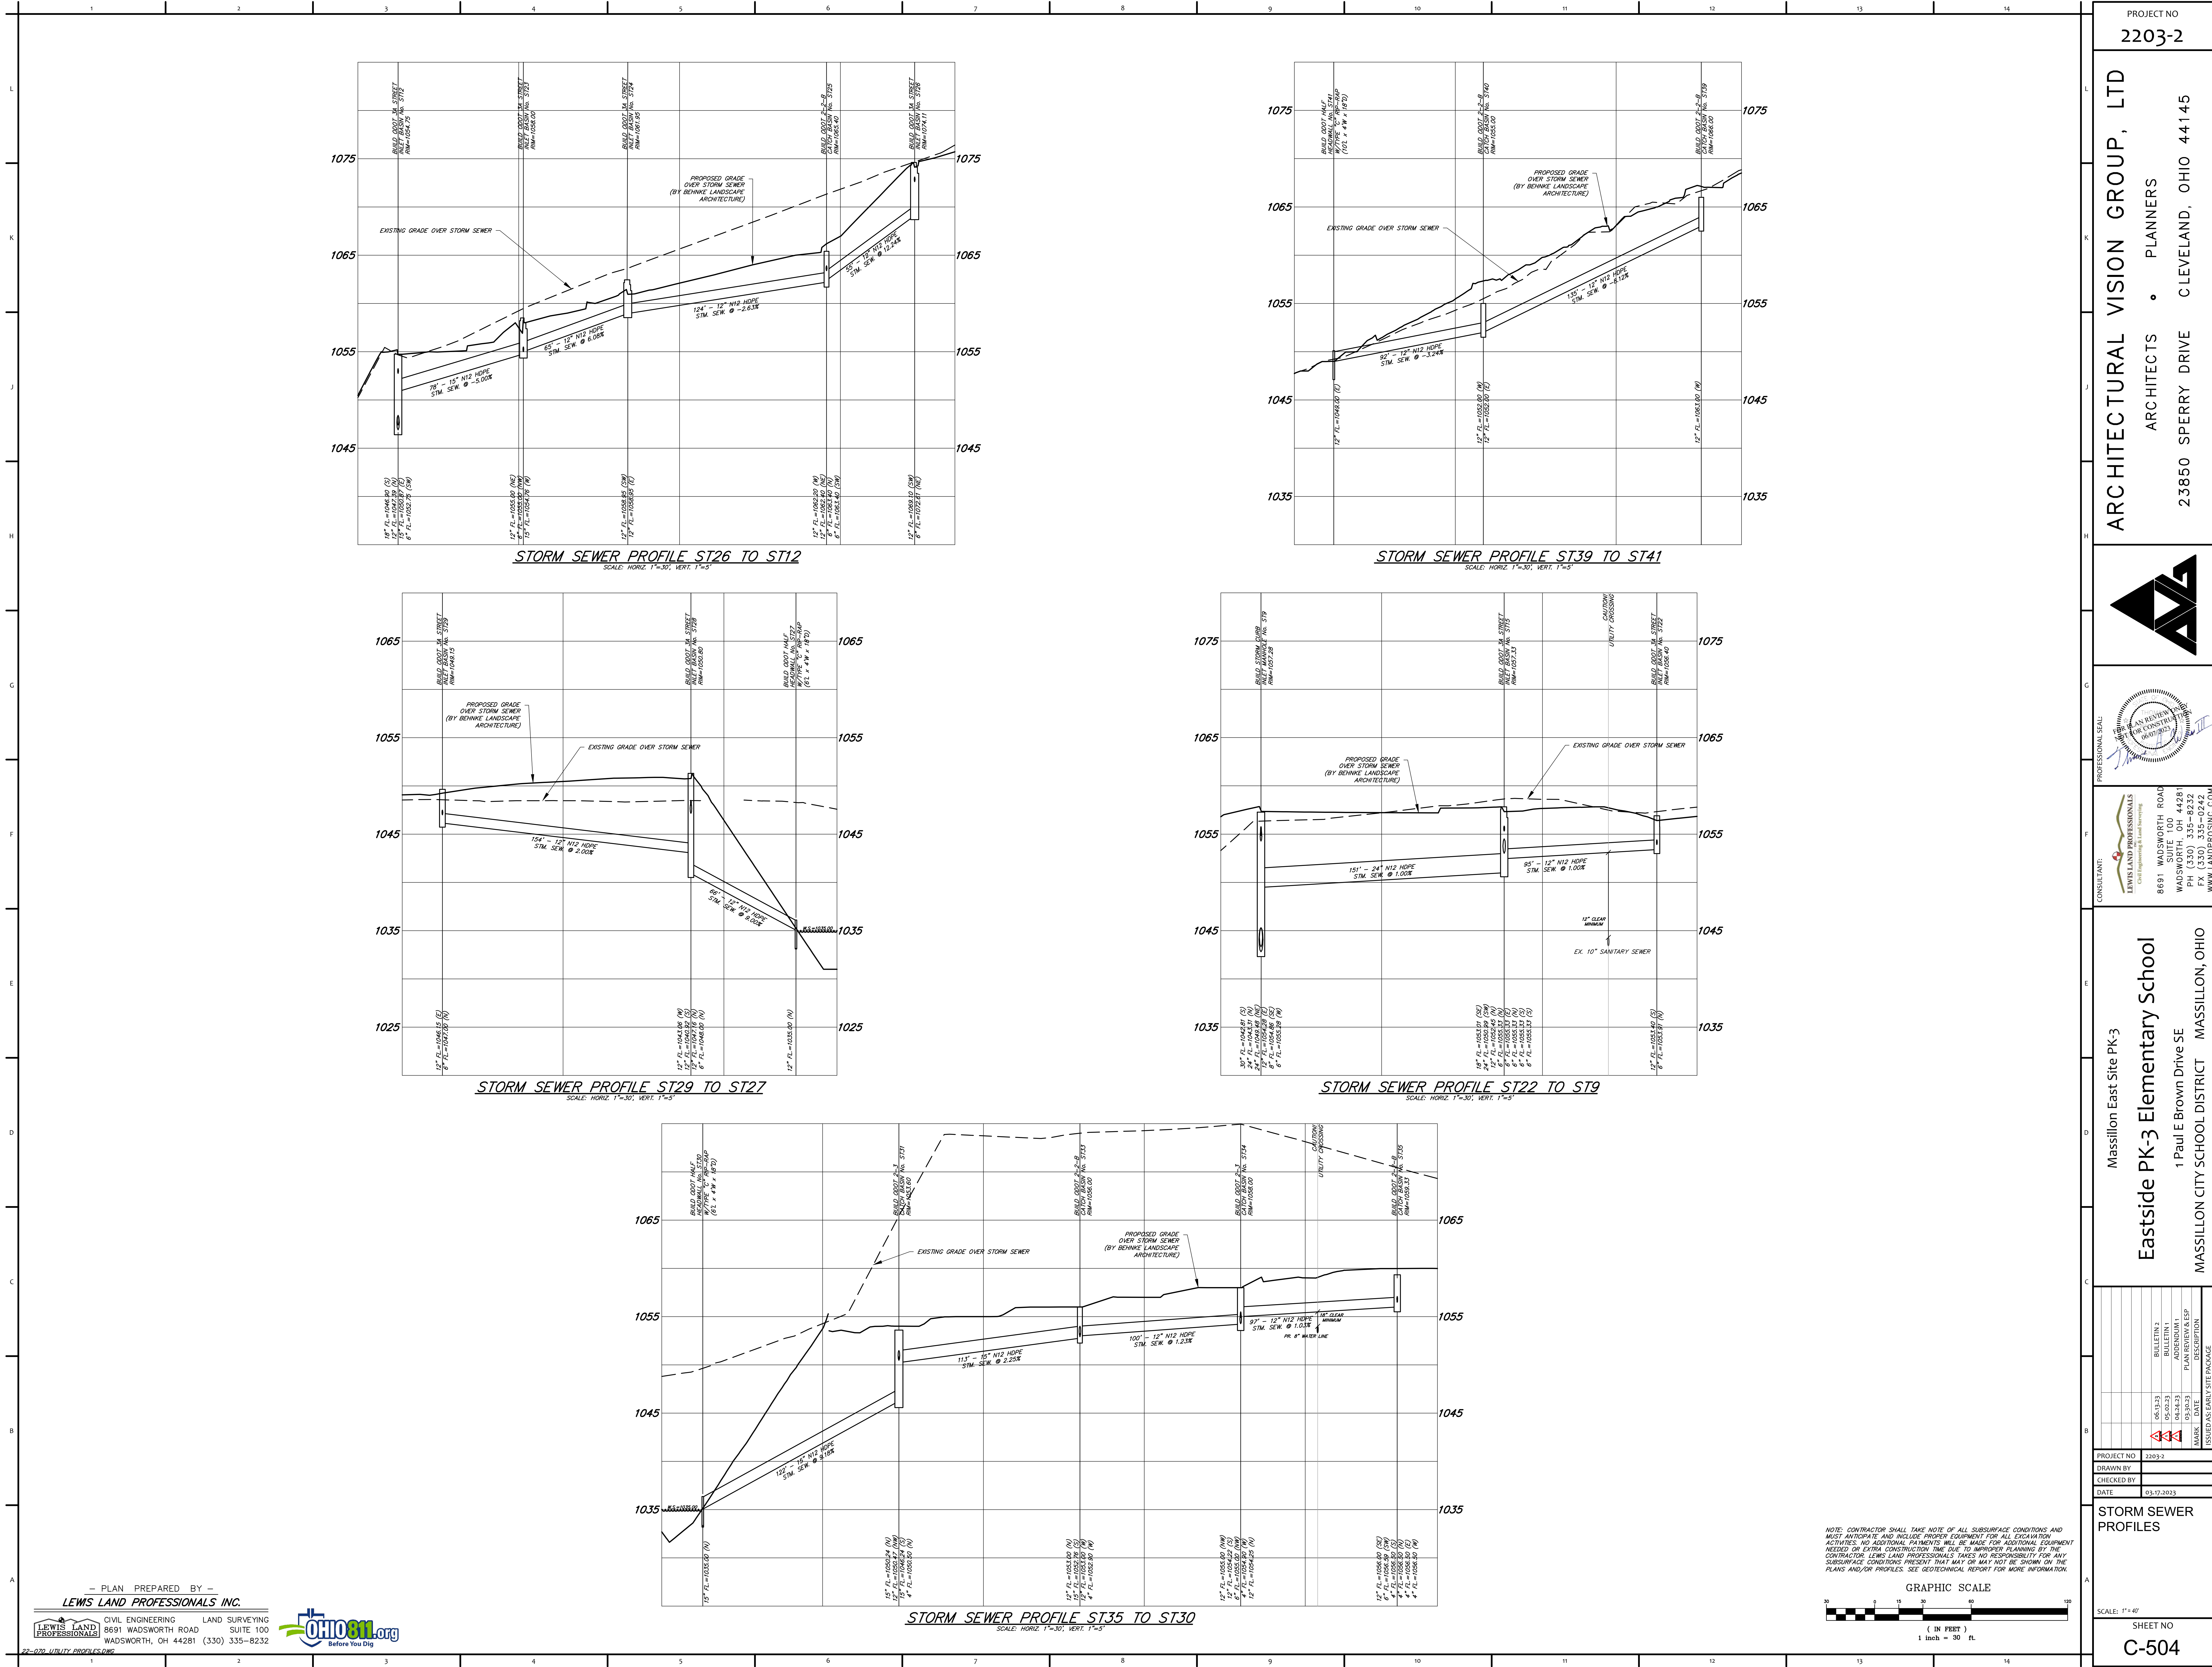

PROJECT NO
2203-2

ARCHITECTURAL VISION GROUP, LTD
ARCHITECTS • PLANNERS
23850 SPERRY DRIVE
CLEVELAND, OHIO 44145

CONSULTANT
LEWIS LAND PROFESSIONALS, INC.
Civil Engineering & Land Surveying
8691 WADSWORTH ROAD
WADSWORTH, OH 44281
PH (330) 335-8232
FX (330) 335-0242
WWW.LEWISLANDPROF.COM

MASSILLON East Site PK-3
Eastside PK-3 Elementary School
1 Paul E Brown Drive SE
MASSILLON CITY SCHOOL DISTRICT MASSILLON, OHIO

NO.	DATE	DESCRIPTION
06-13-21		BULLETIN 2
05-03-23		BULLETIN 1
04-24-23		ADDENDUM 1
03-31-23		PLAN REVIEW & ESP
03-01-23		ISSUED AS SEWER SITE PACKAGE

PROJECT NO
2203-2

DRAWN BY
CHECKED BY
DATE
03.17.2023

STORM SEWER PROFILES

SCALE: 1"=40'

SHEET NO
C-504