


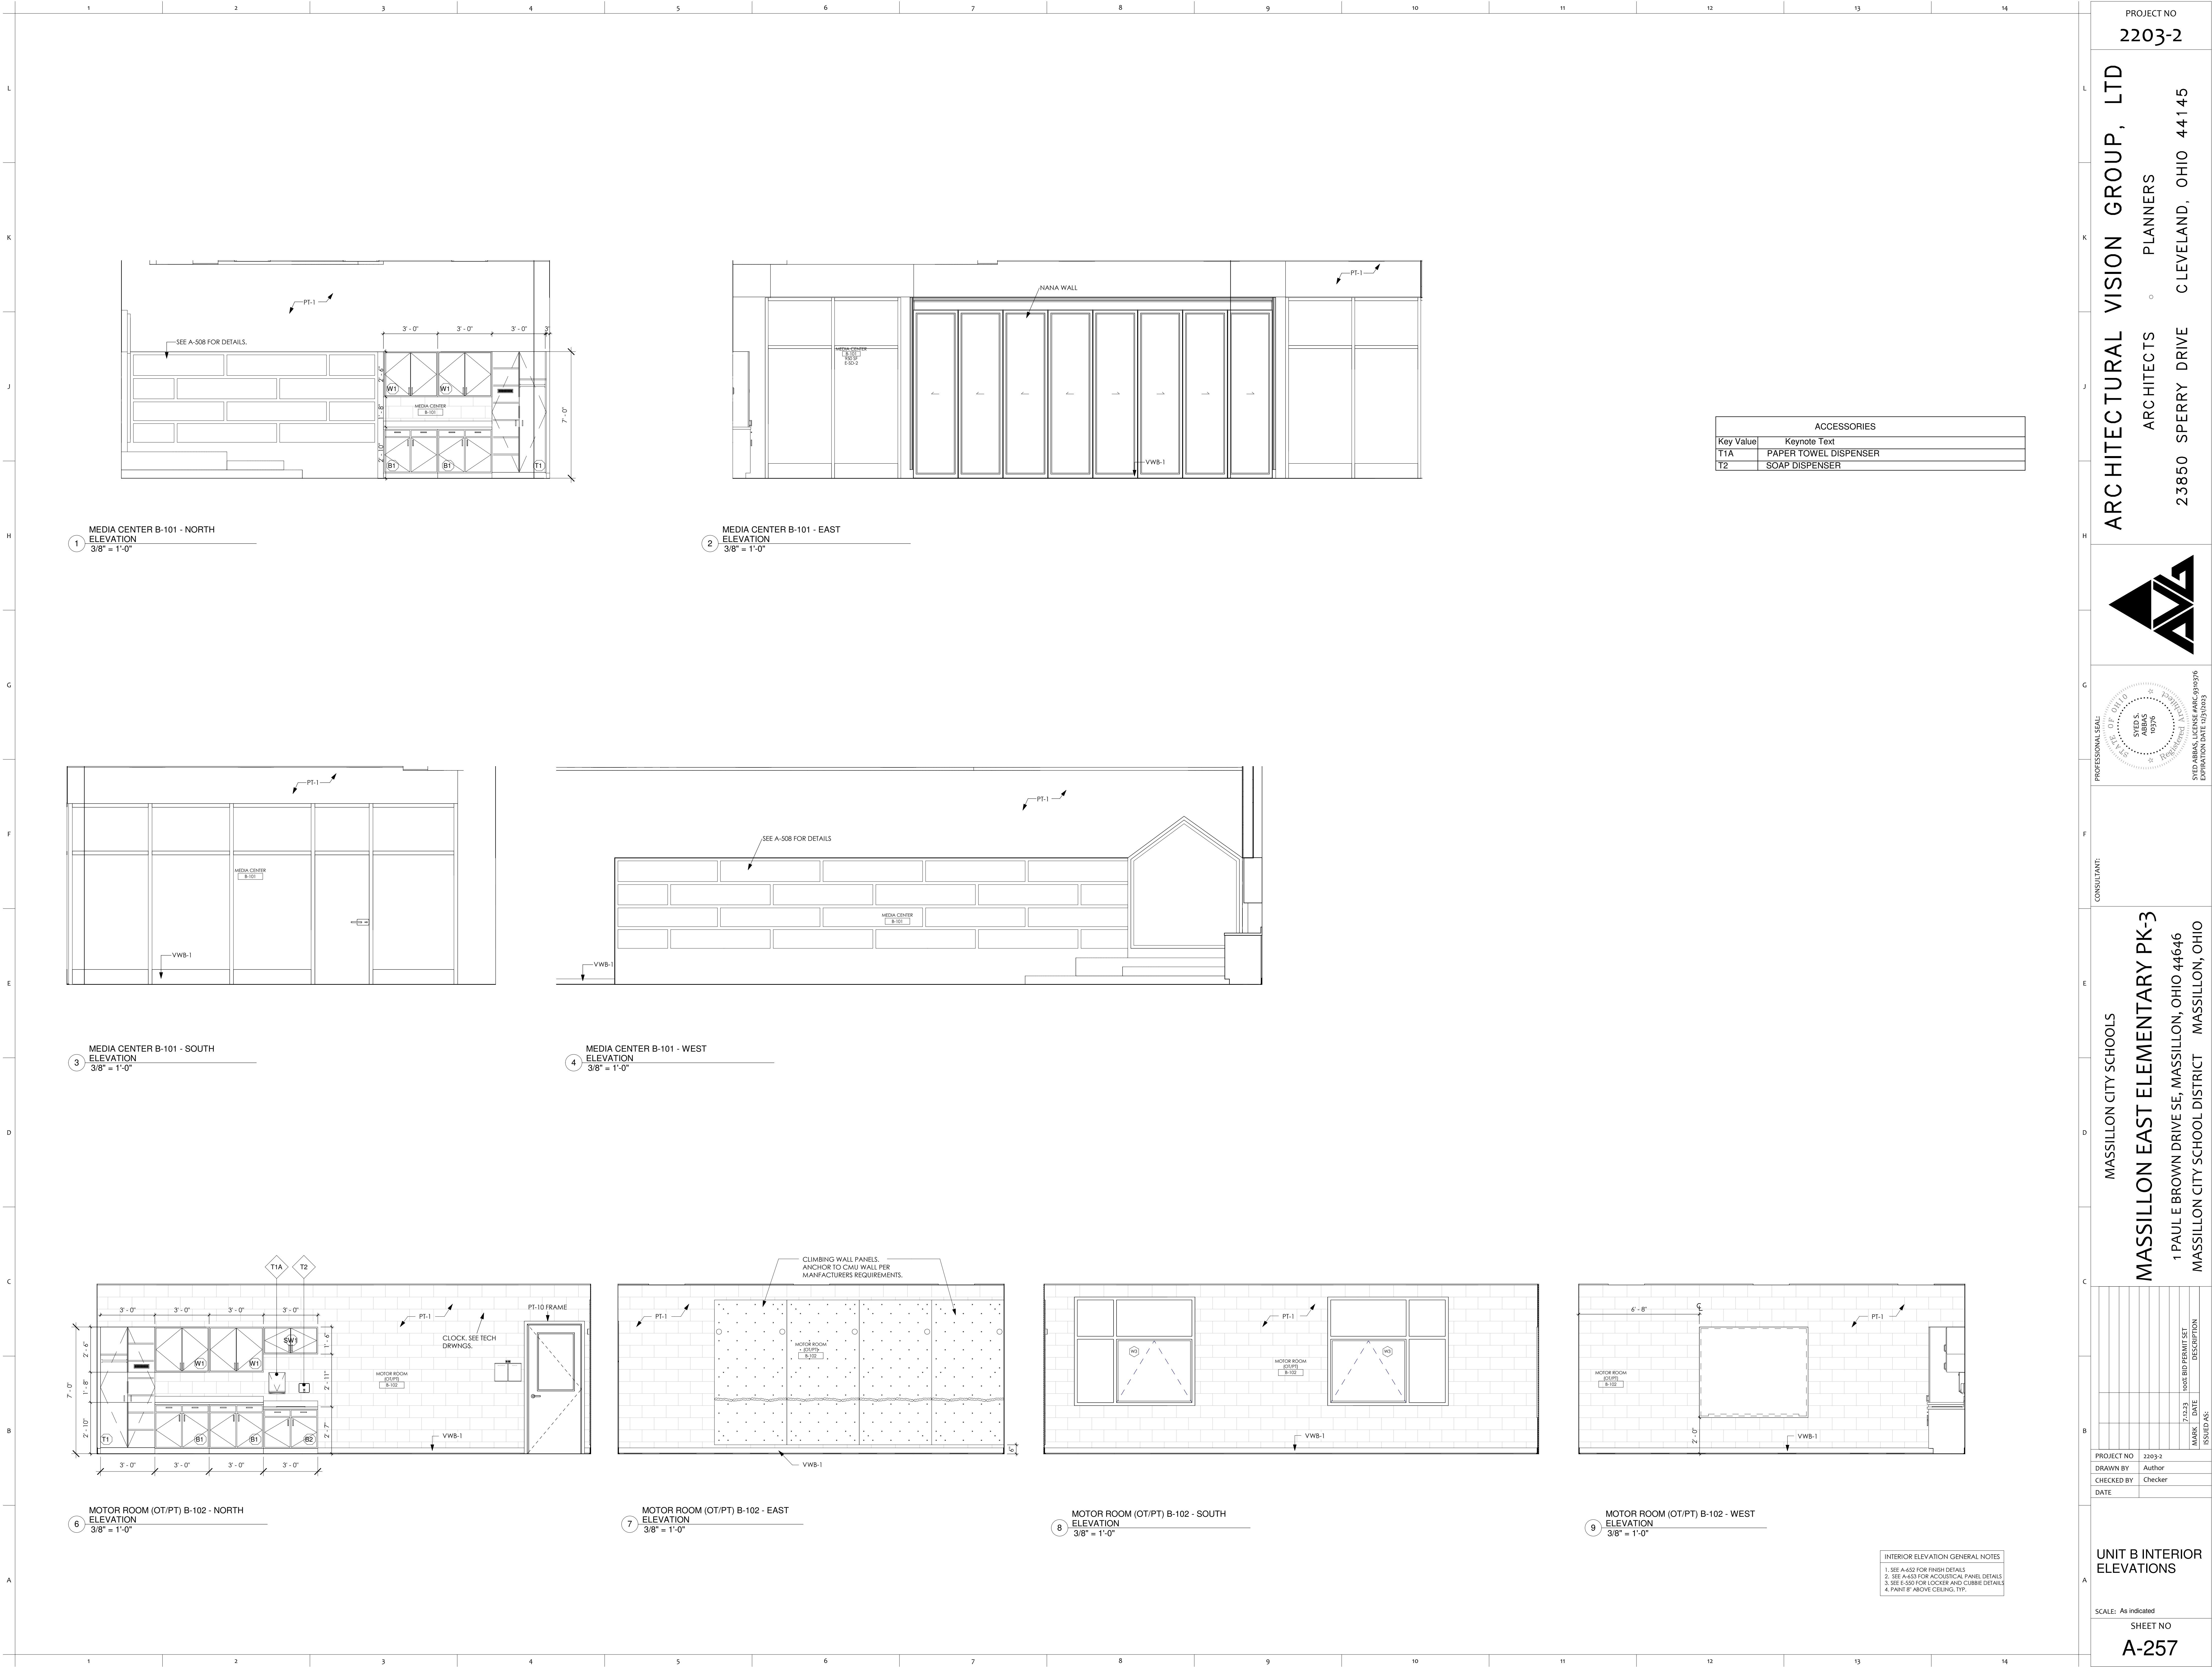

PROJECT NO  
2203-2

ARCHITECTURAL VISION GROUP, LTD  
ARCHITECTS  
23850 SPERRY DRIVE  
CLEVELAND, OHIO 44145

PLANNERS

STEVEN S. SYDES  
REGISTERED PROFESSIONAL ARCHITECT  
STATE OF OHIO  
EXPIRATION DATE 03/31/2025

CONSULTANT:

MASSILLON CITY SCHOOLS  
MASSILLON EAST ELEMENTARY PK-3  
1 PAULE BROWN DRIVE SE, MASSILLON, OHIO 44646  
MASSILLON CITY SCHOOL DISTRICT MASSILLON, OHIO

| PROJECT NO | 2203-2      |
|------------|-------------|
| DRAWN BY   | Author      |
| CHECKED BY | Checker     |
| DATE       |             |
| MARK       | DATE        |
| ISSUED AS  | DESCRIPTION |

UNIT B INTERIOR ELEVATIONS

SCALE: As Indicated

SHEET NO  
A-257