


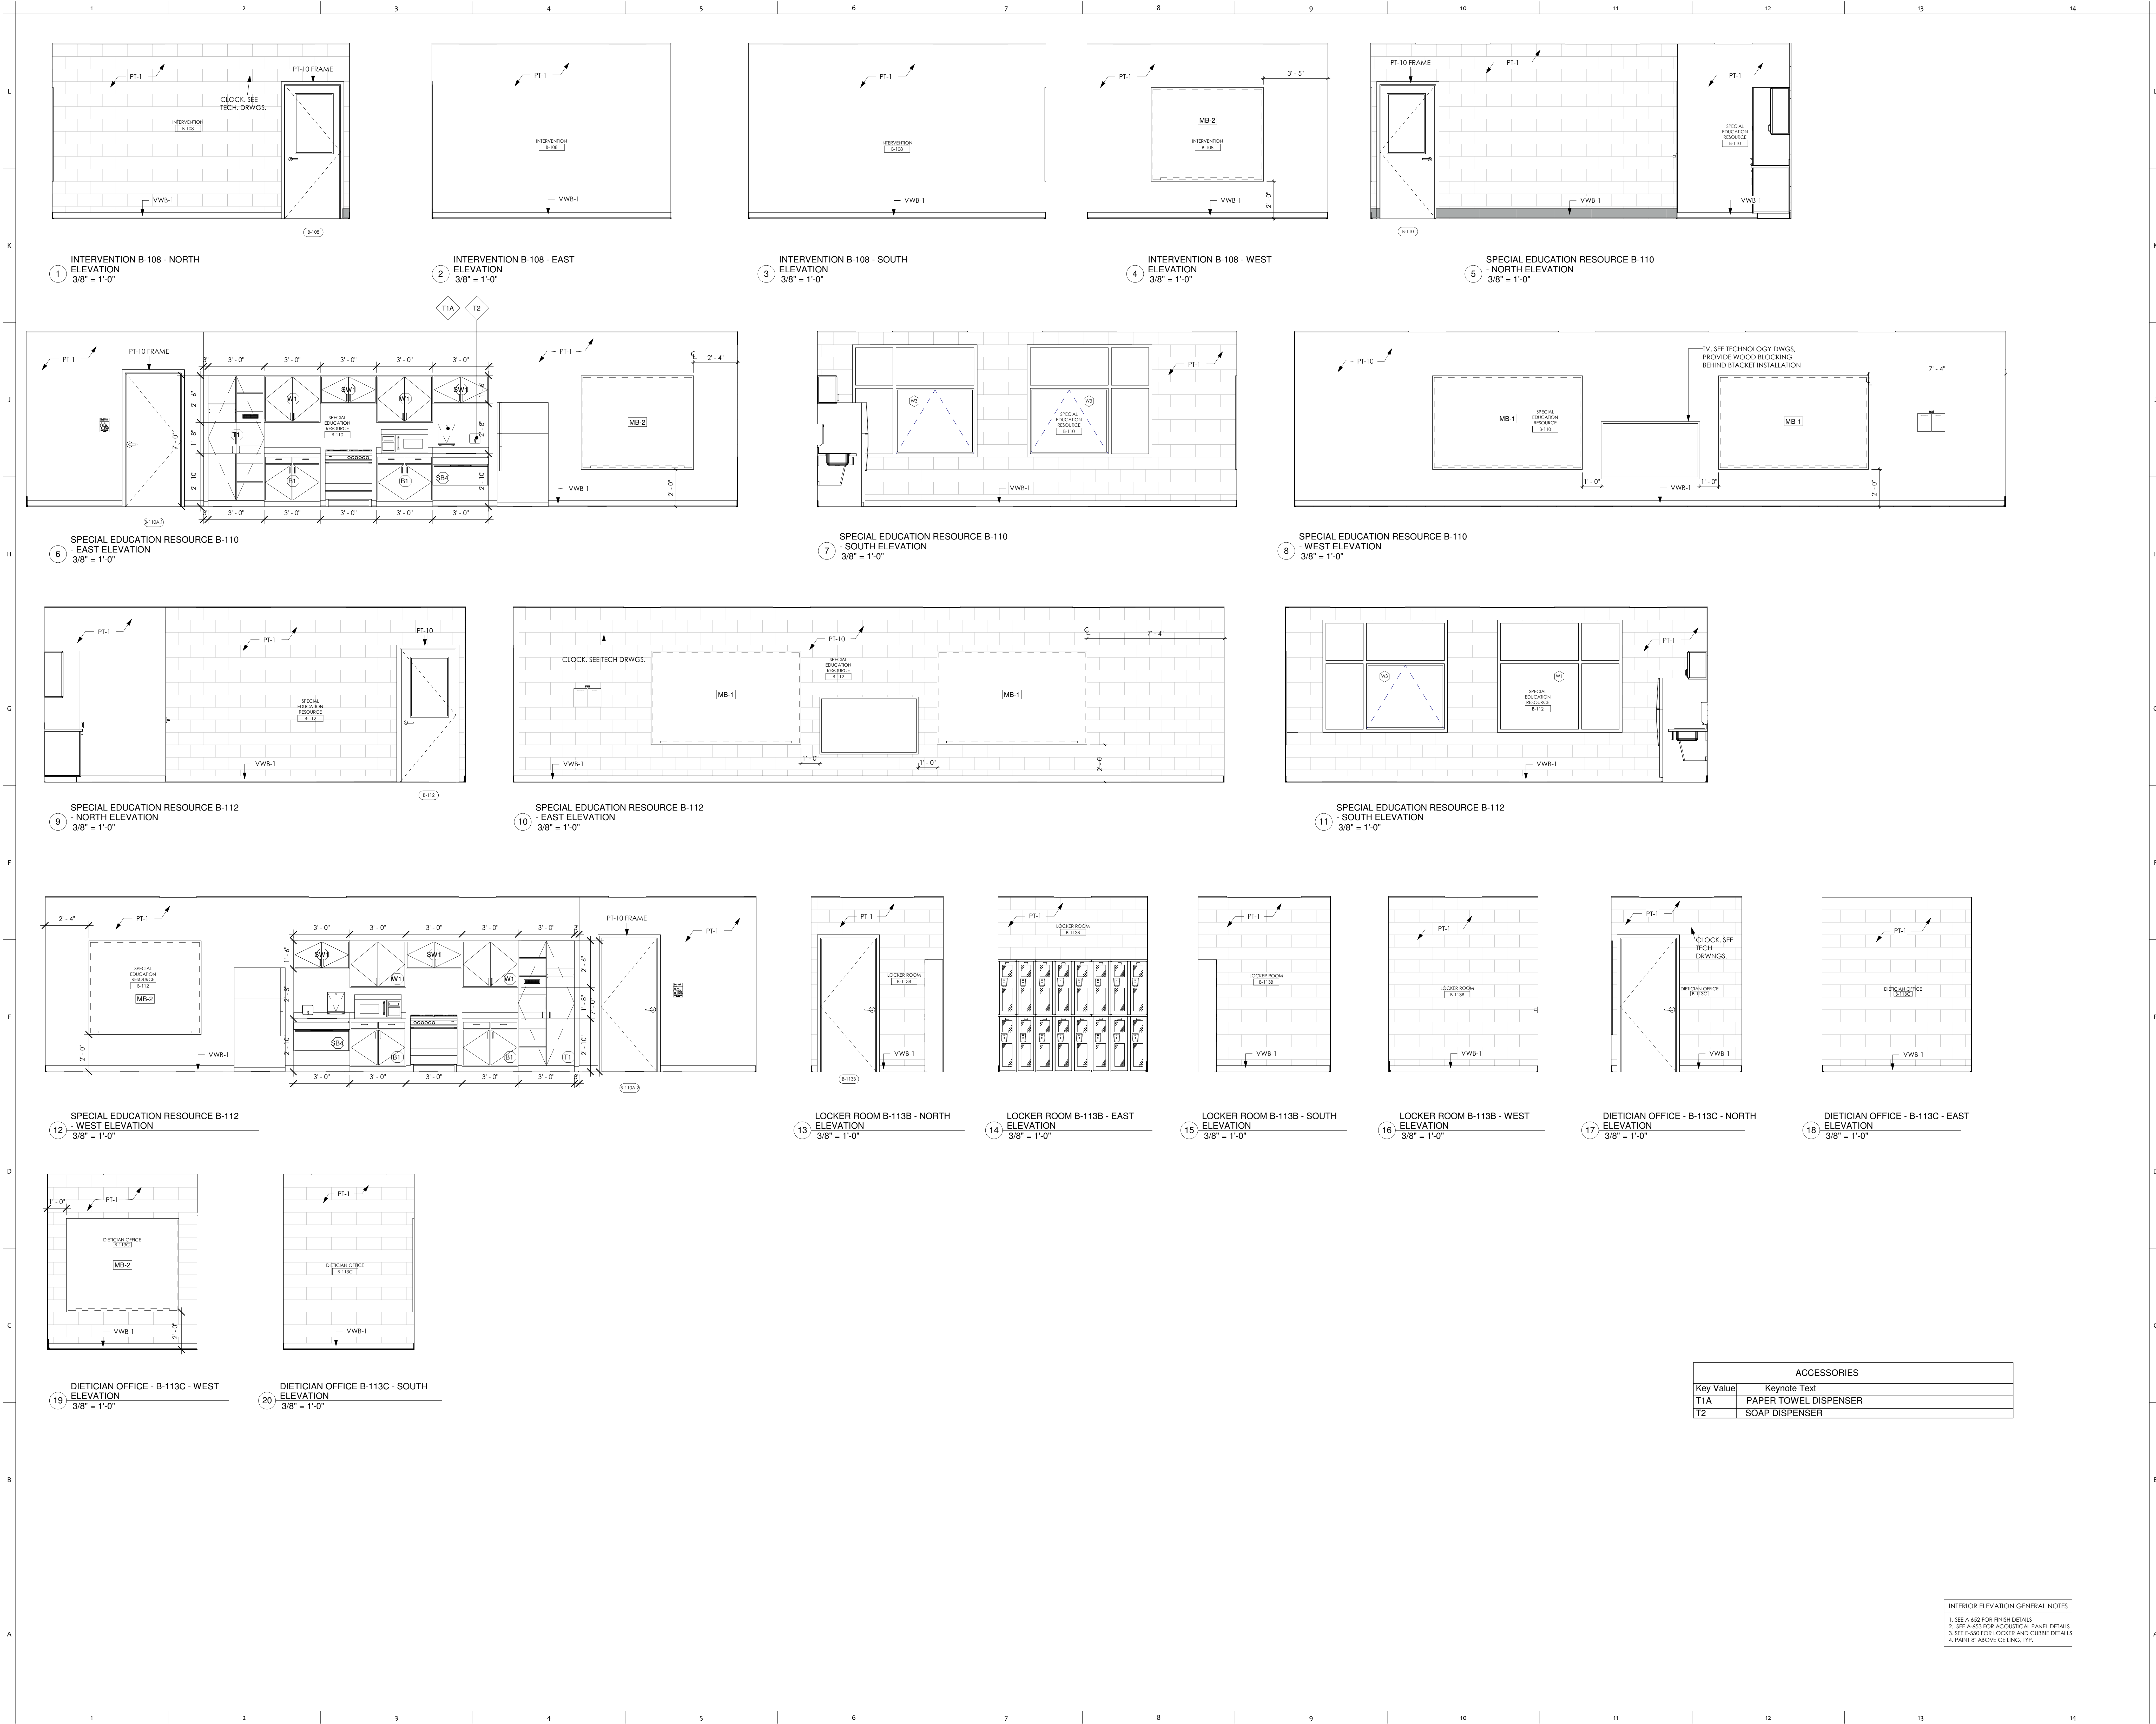

PROJECT NO
2203-2

ARCHITECTURAL VISION GROUP, LTD
PLANNERS
ARCHITECTS
23850 SPERRY DRIVE
CLEVELAND, OHIO 44145

MASSILLON CITY SCHOOLS
MASSILLON EAST ELEMENTARY PK-3
1 PAULE BROWN DRIVE SE, MASSILLON, OHIO 44046
MASSILLON CITY SCHOOL DISTRICT MASSILLON, OHIO

PROJECT NO	2203-2
DRAWN BY	Author
CHECKED BY	Checker
DATE	
MARK	DATE
ISSUED AS	ISSUED AS

UNIT B INTERIOR ELEVATIONS

SCALE: As Indicated

SHEET NO
A-259

INTERIOR ELEVATION GENERAL NOTES
1. SEE A-652 FOR FINISH DETAILS
2. SEE A-653 FOR ACoustICAL PANEL DETAILS
3. SEE E-550 FOR LOCKER AND CURBIE DETAILS
4. PAINT 8" ABOVE CEILING, TYP.

ACCESSORIES	
Key Value	Keynote Text
T1A	PAPER TOWEL DISPENSER
T2	SOAP DISPENSER