
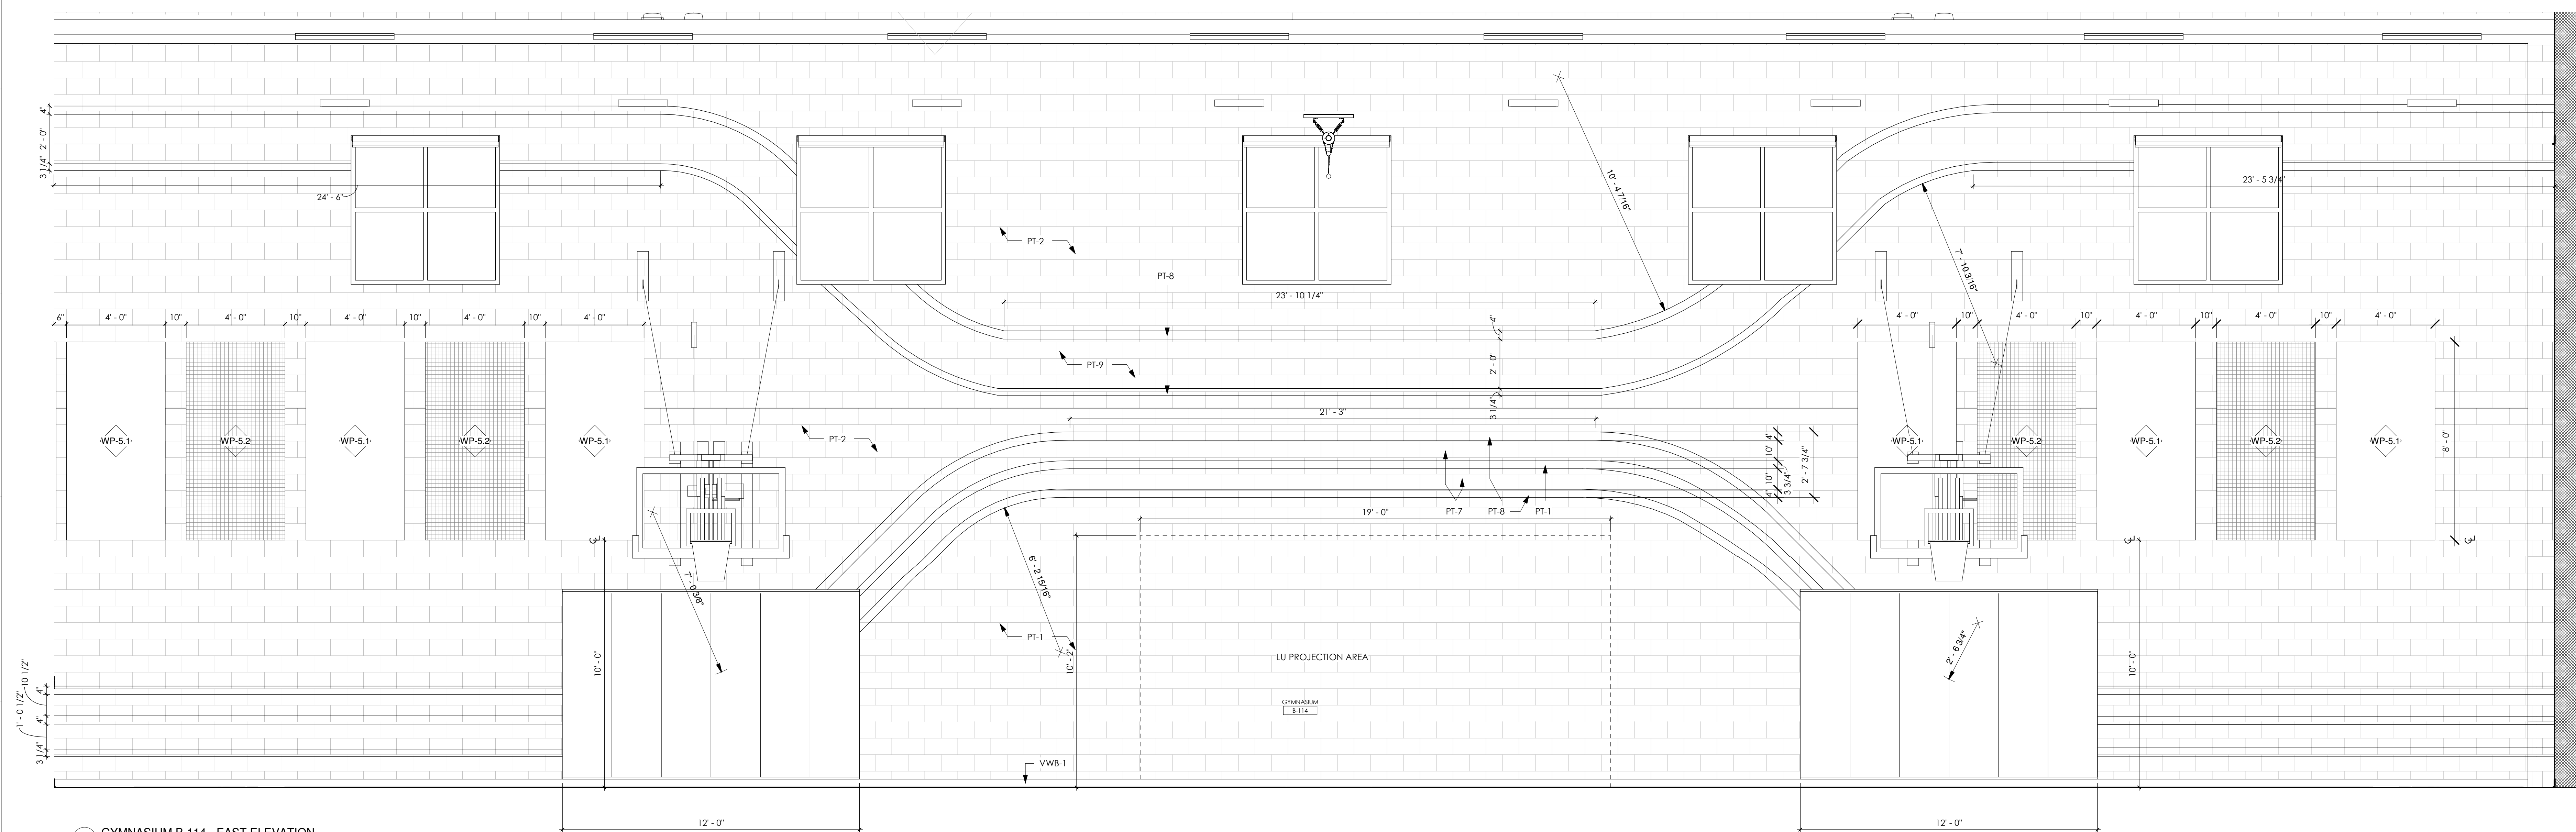
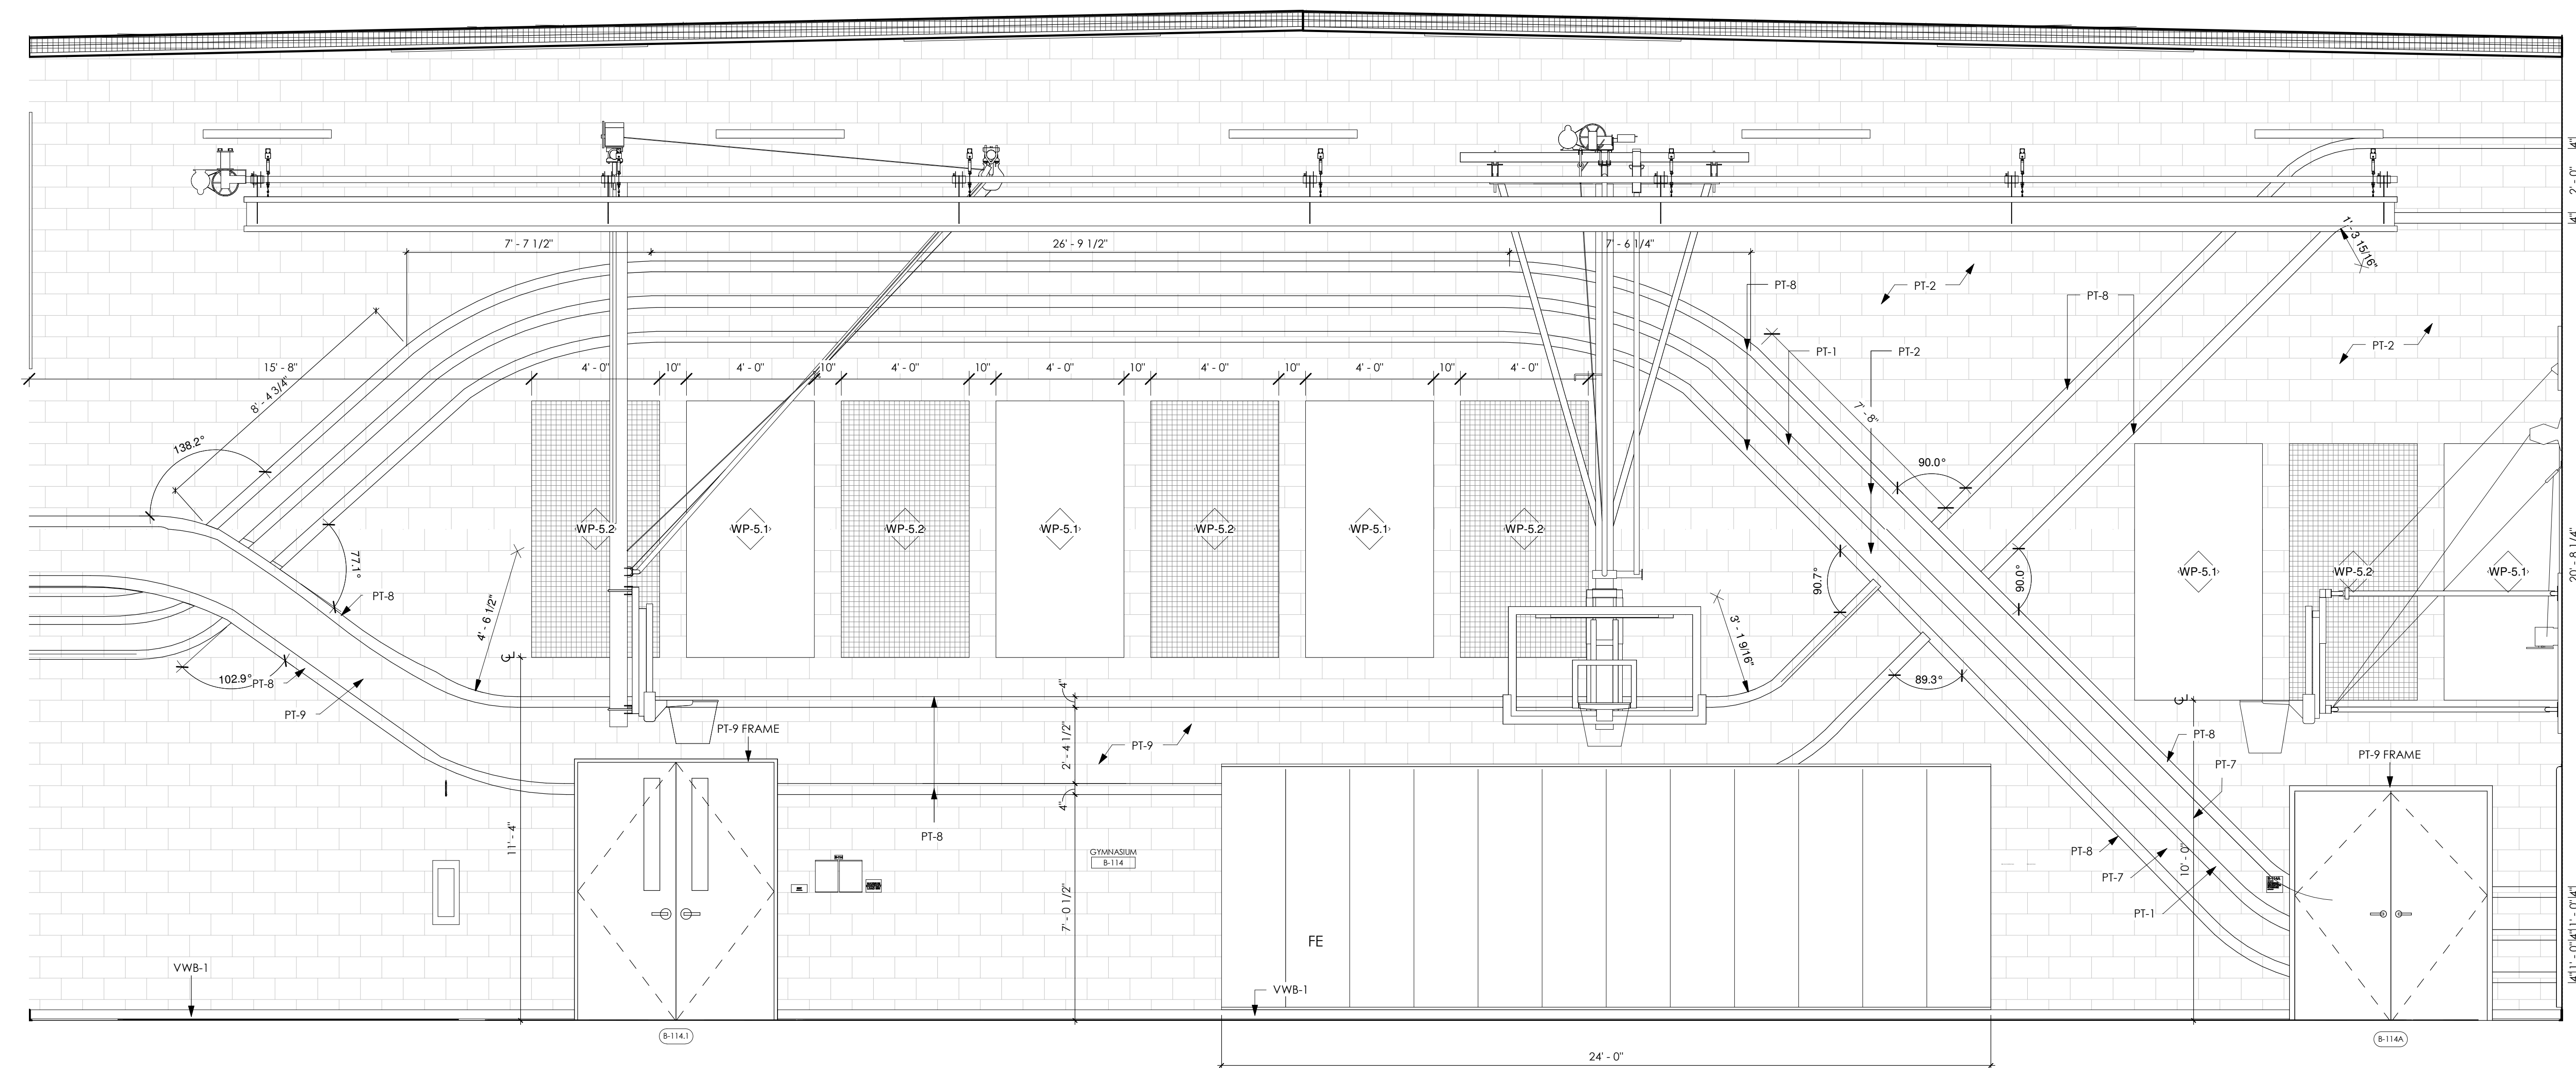


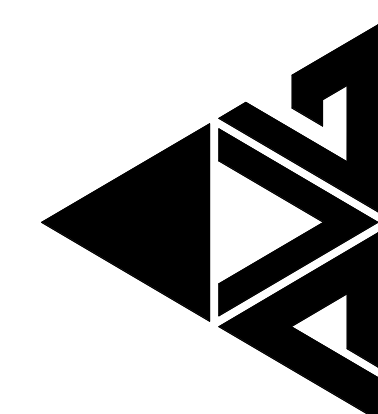

INTERIOR ELEVATION GENERAL NOTES

1. SEE A-652 FOR FINISH DETAILS
2. SEE A-653 FOR ACOUSTICAL PANEL DETAILS
3. SEE E-550 FOR LOCKER AND CUBBIE DETAILS
4. PAINT 8" ABOVE CEILING, TYP.

[illegible]