



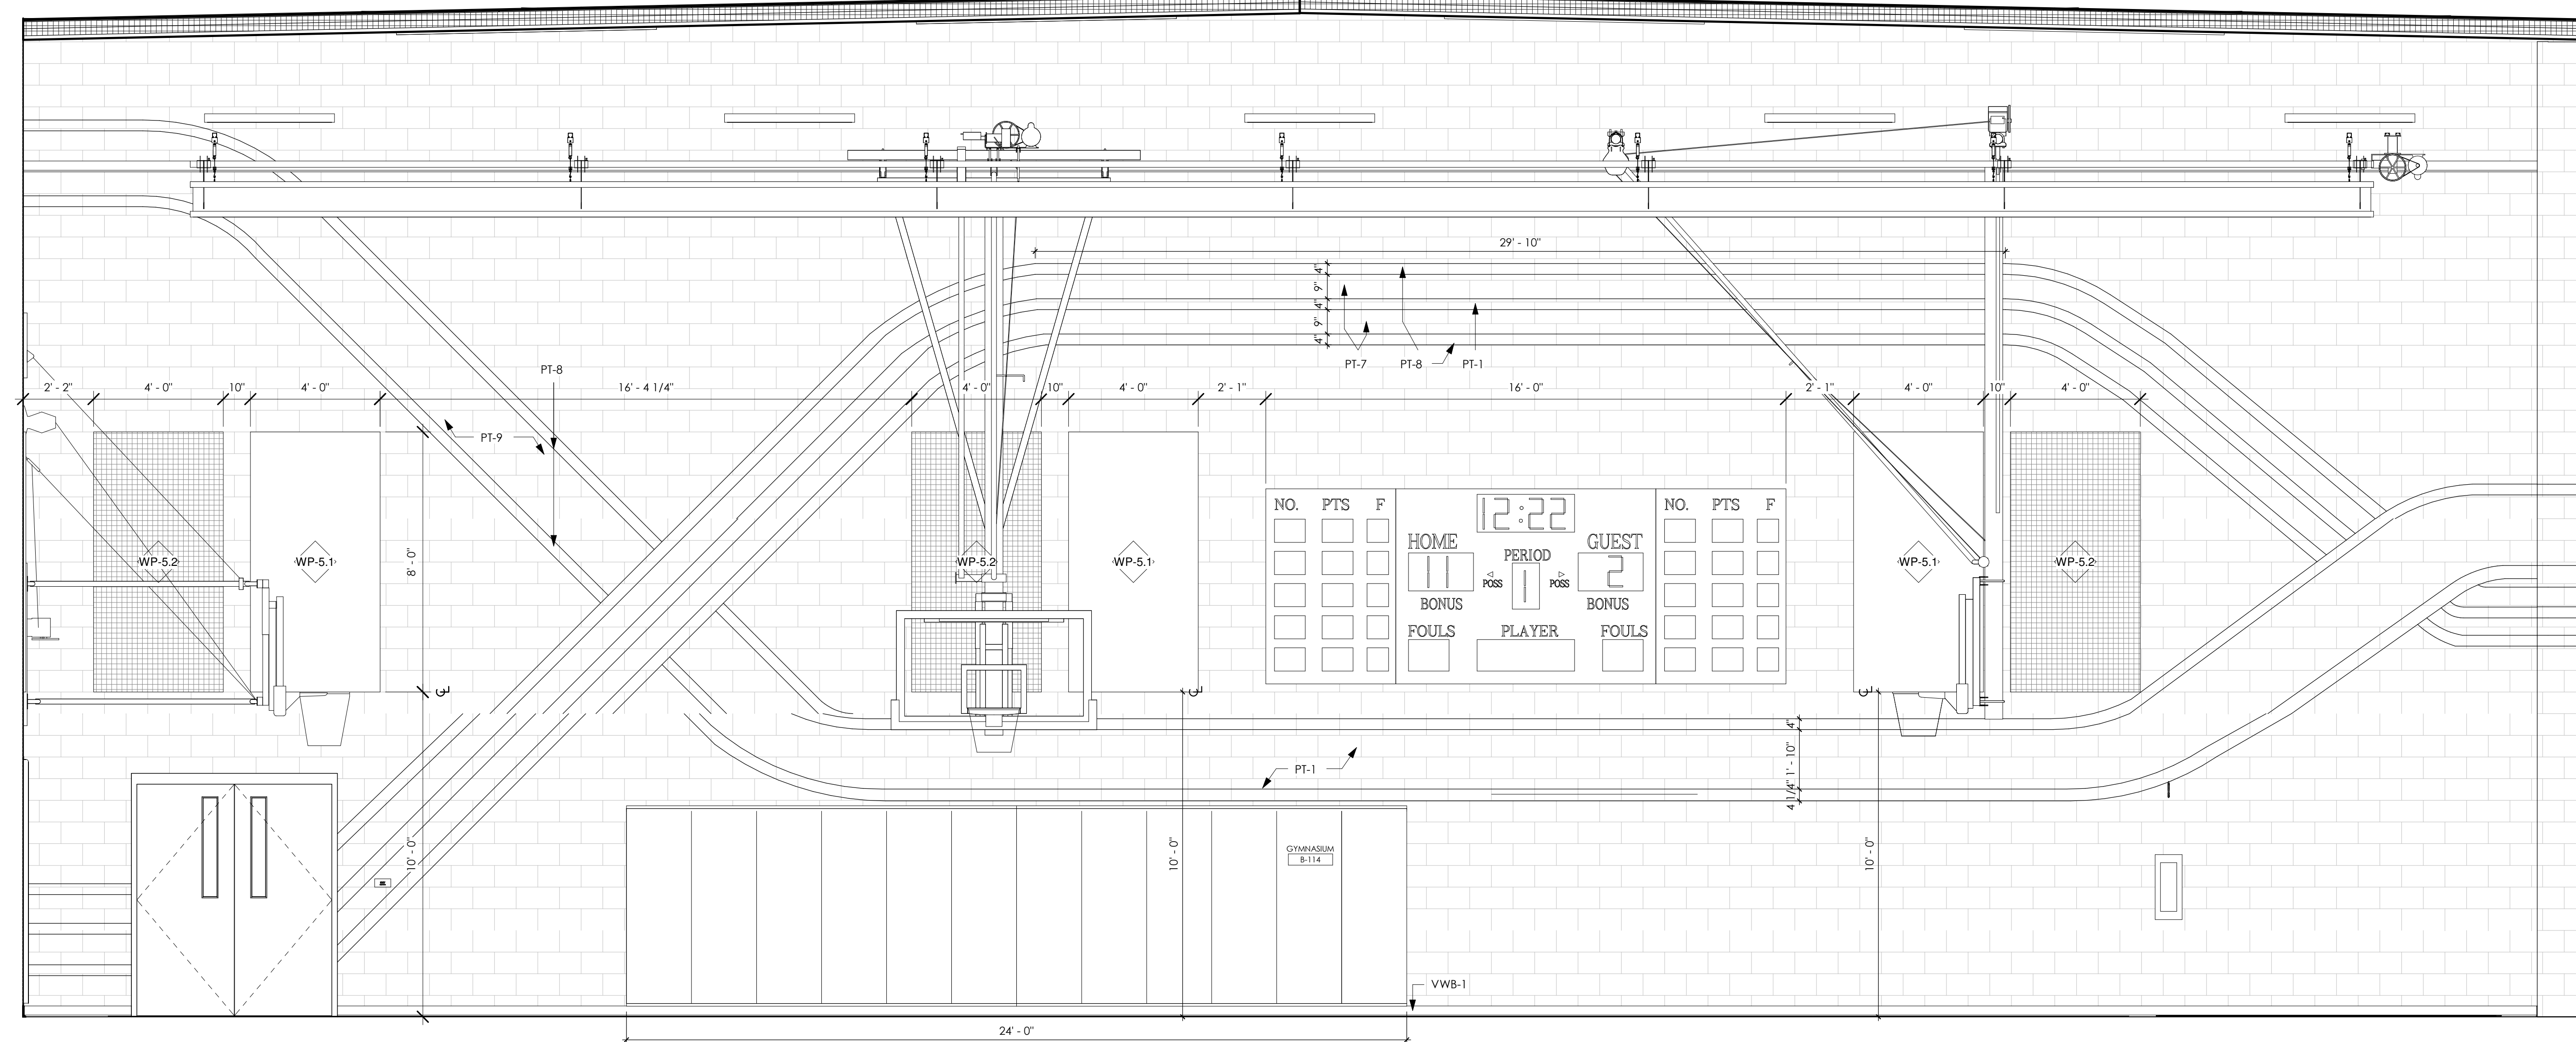



1 GYMNASIUM B-114 - SOUTH ELEVATION
3/8" = 1'-0"

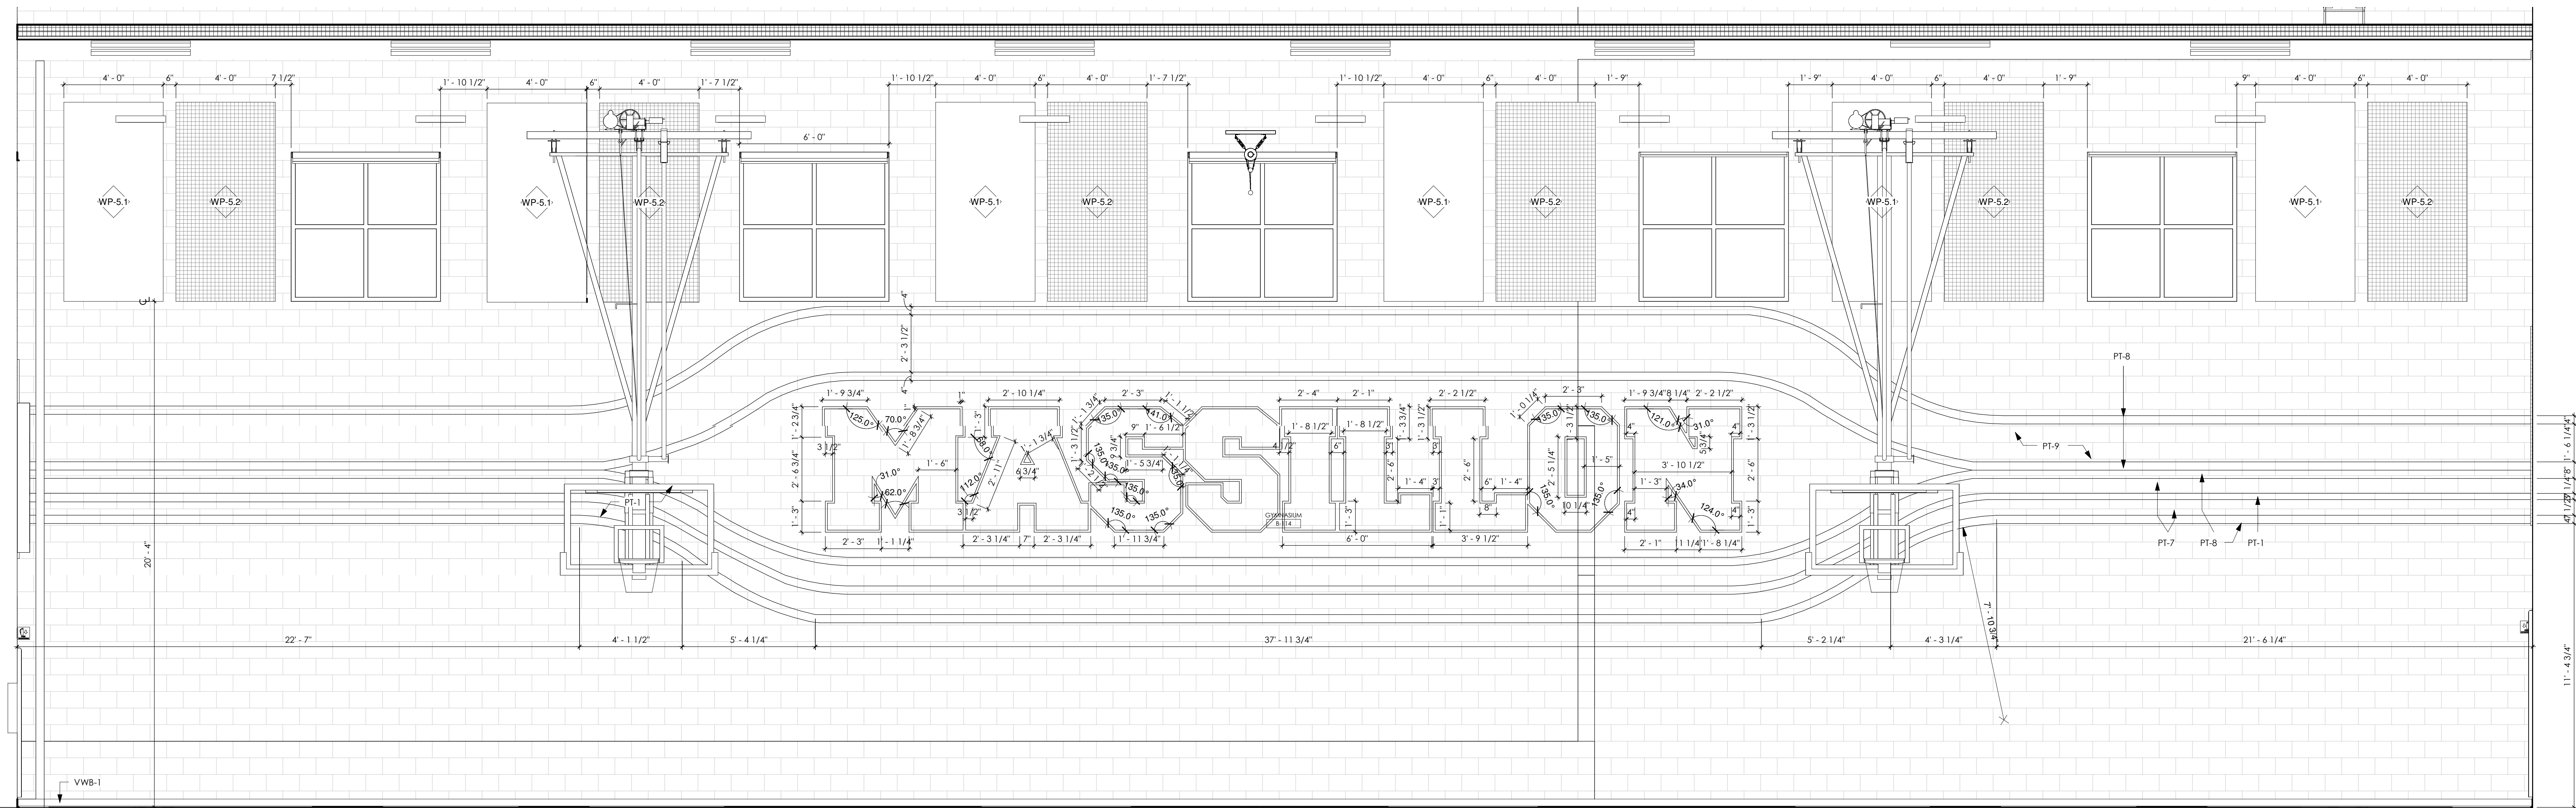

2 GYMNASIUM B-114 - WEST ELEVATION
3/8" = 1'-0"

INTERIOR ELEVATION GENERAL NOTES

1. SEE A-652 FOR FINISH DETAILS
2. SEE A-653 FOR ACOUSTICAL PANEL DETAILS
3. SEE E-550 FOR LOCKER AND CUBBIE DETAILS
4. PAINT 8" ABOVE CEILING, TYP.

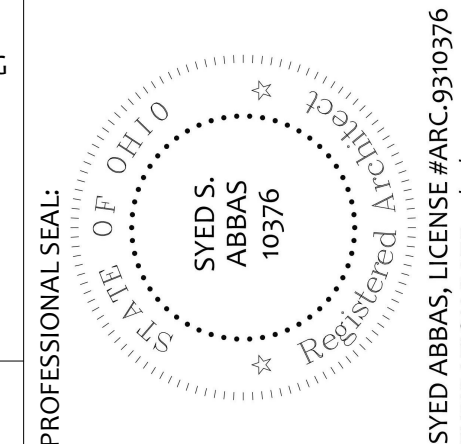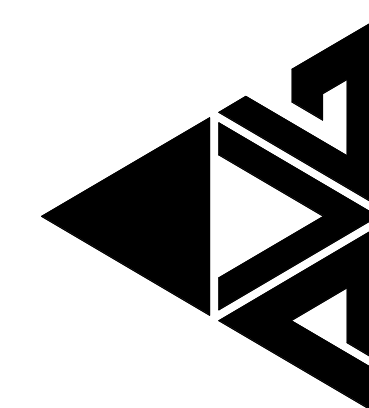[illegible]