


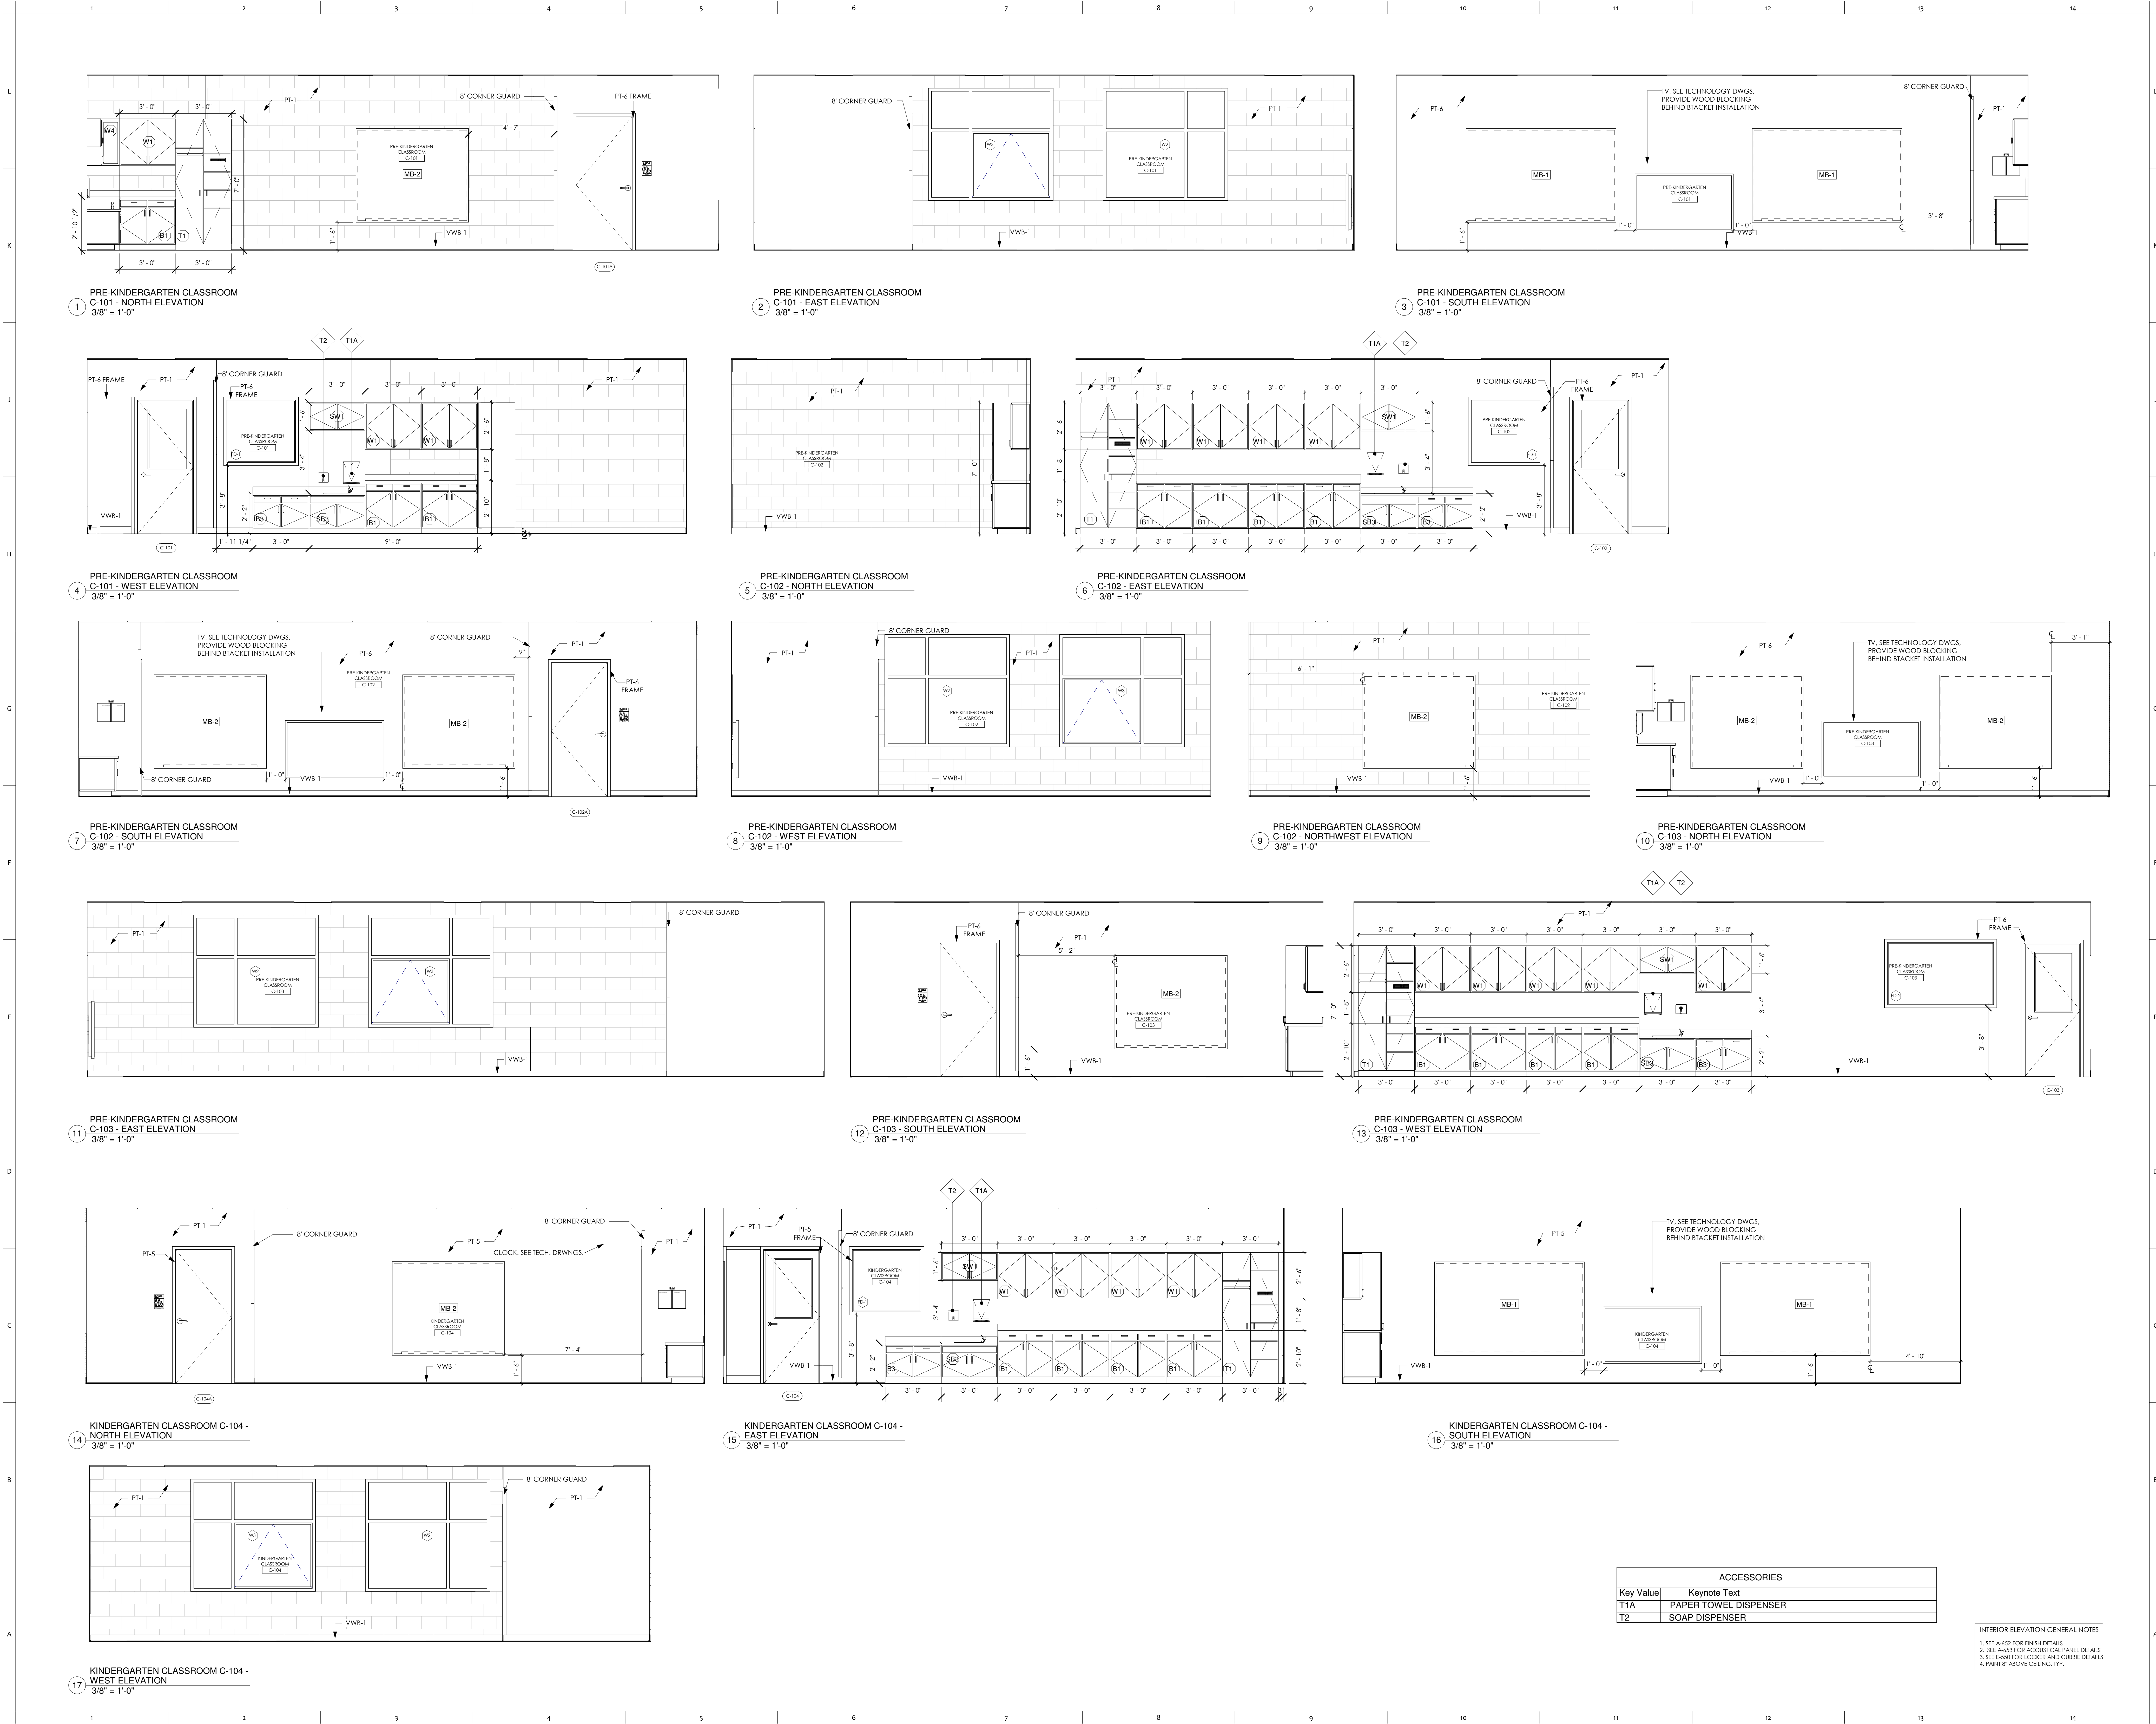

ACCESSORIES	
Key Value	Keynote Text
T1A	PAPER TOWEL DISPENSER
T2	SOAP DISPENSER

INTERIOR ELEVATION GENERAL NOTES
1. SEE A-452 FOR FINISH DETAILS
2. SEE A-453 FOR ACOUSTICAL PANEL DETAILS
3. SEE E-550 FOR LOCKER AND CUBBE DETAILS
4. PAINT: "F" ABOVE CEILING, TYP.

PROJECT NO
2203-2

ARCHITECTURAL VISION GROUP, LTD
PLANNERS
ARCHITECTS
23850 SPERRY DRIVE
CLEVELAND, OHIO 44145

PROFESSIONAL SEAL
STATE OF OHIO
SYD S.
1978
EXPIRATION DATE 12/31/2023

CONSULTANT:
MASSILLON CITY SCHOOLS

MASSILLON EAST ELEMENTARY PK-3
1 PAULE BROWN DRIVE SE, MASSILLON, OHIO 44646
MASSILLON CITY SCHOOL DISTRICT MASSILLON, OHIO

PROJECT NO	2203-2
DRAWN BY	Author
CHECKED BY	Checker
DATE	

MARK	DATE	DESCRIPTION
ISSUED AS		

UNIT C INTERIOR
ELEVATIONS

SCALE: As Indicated
SHEET NO
A-265