


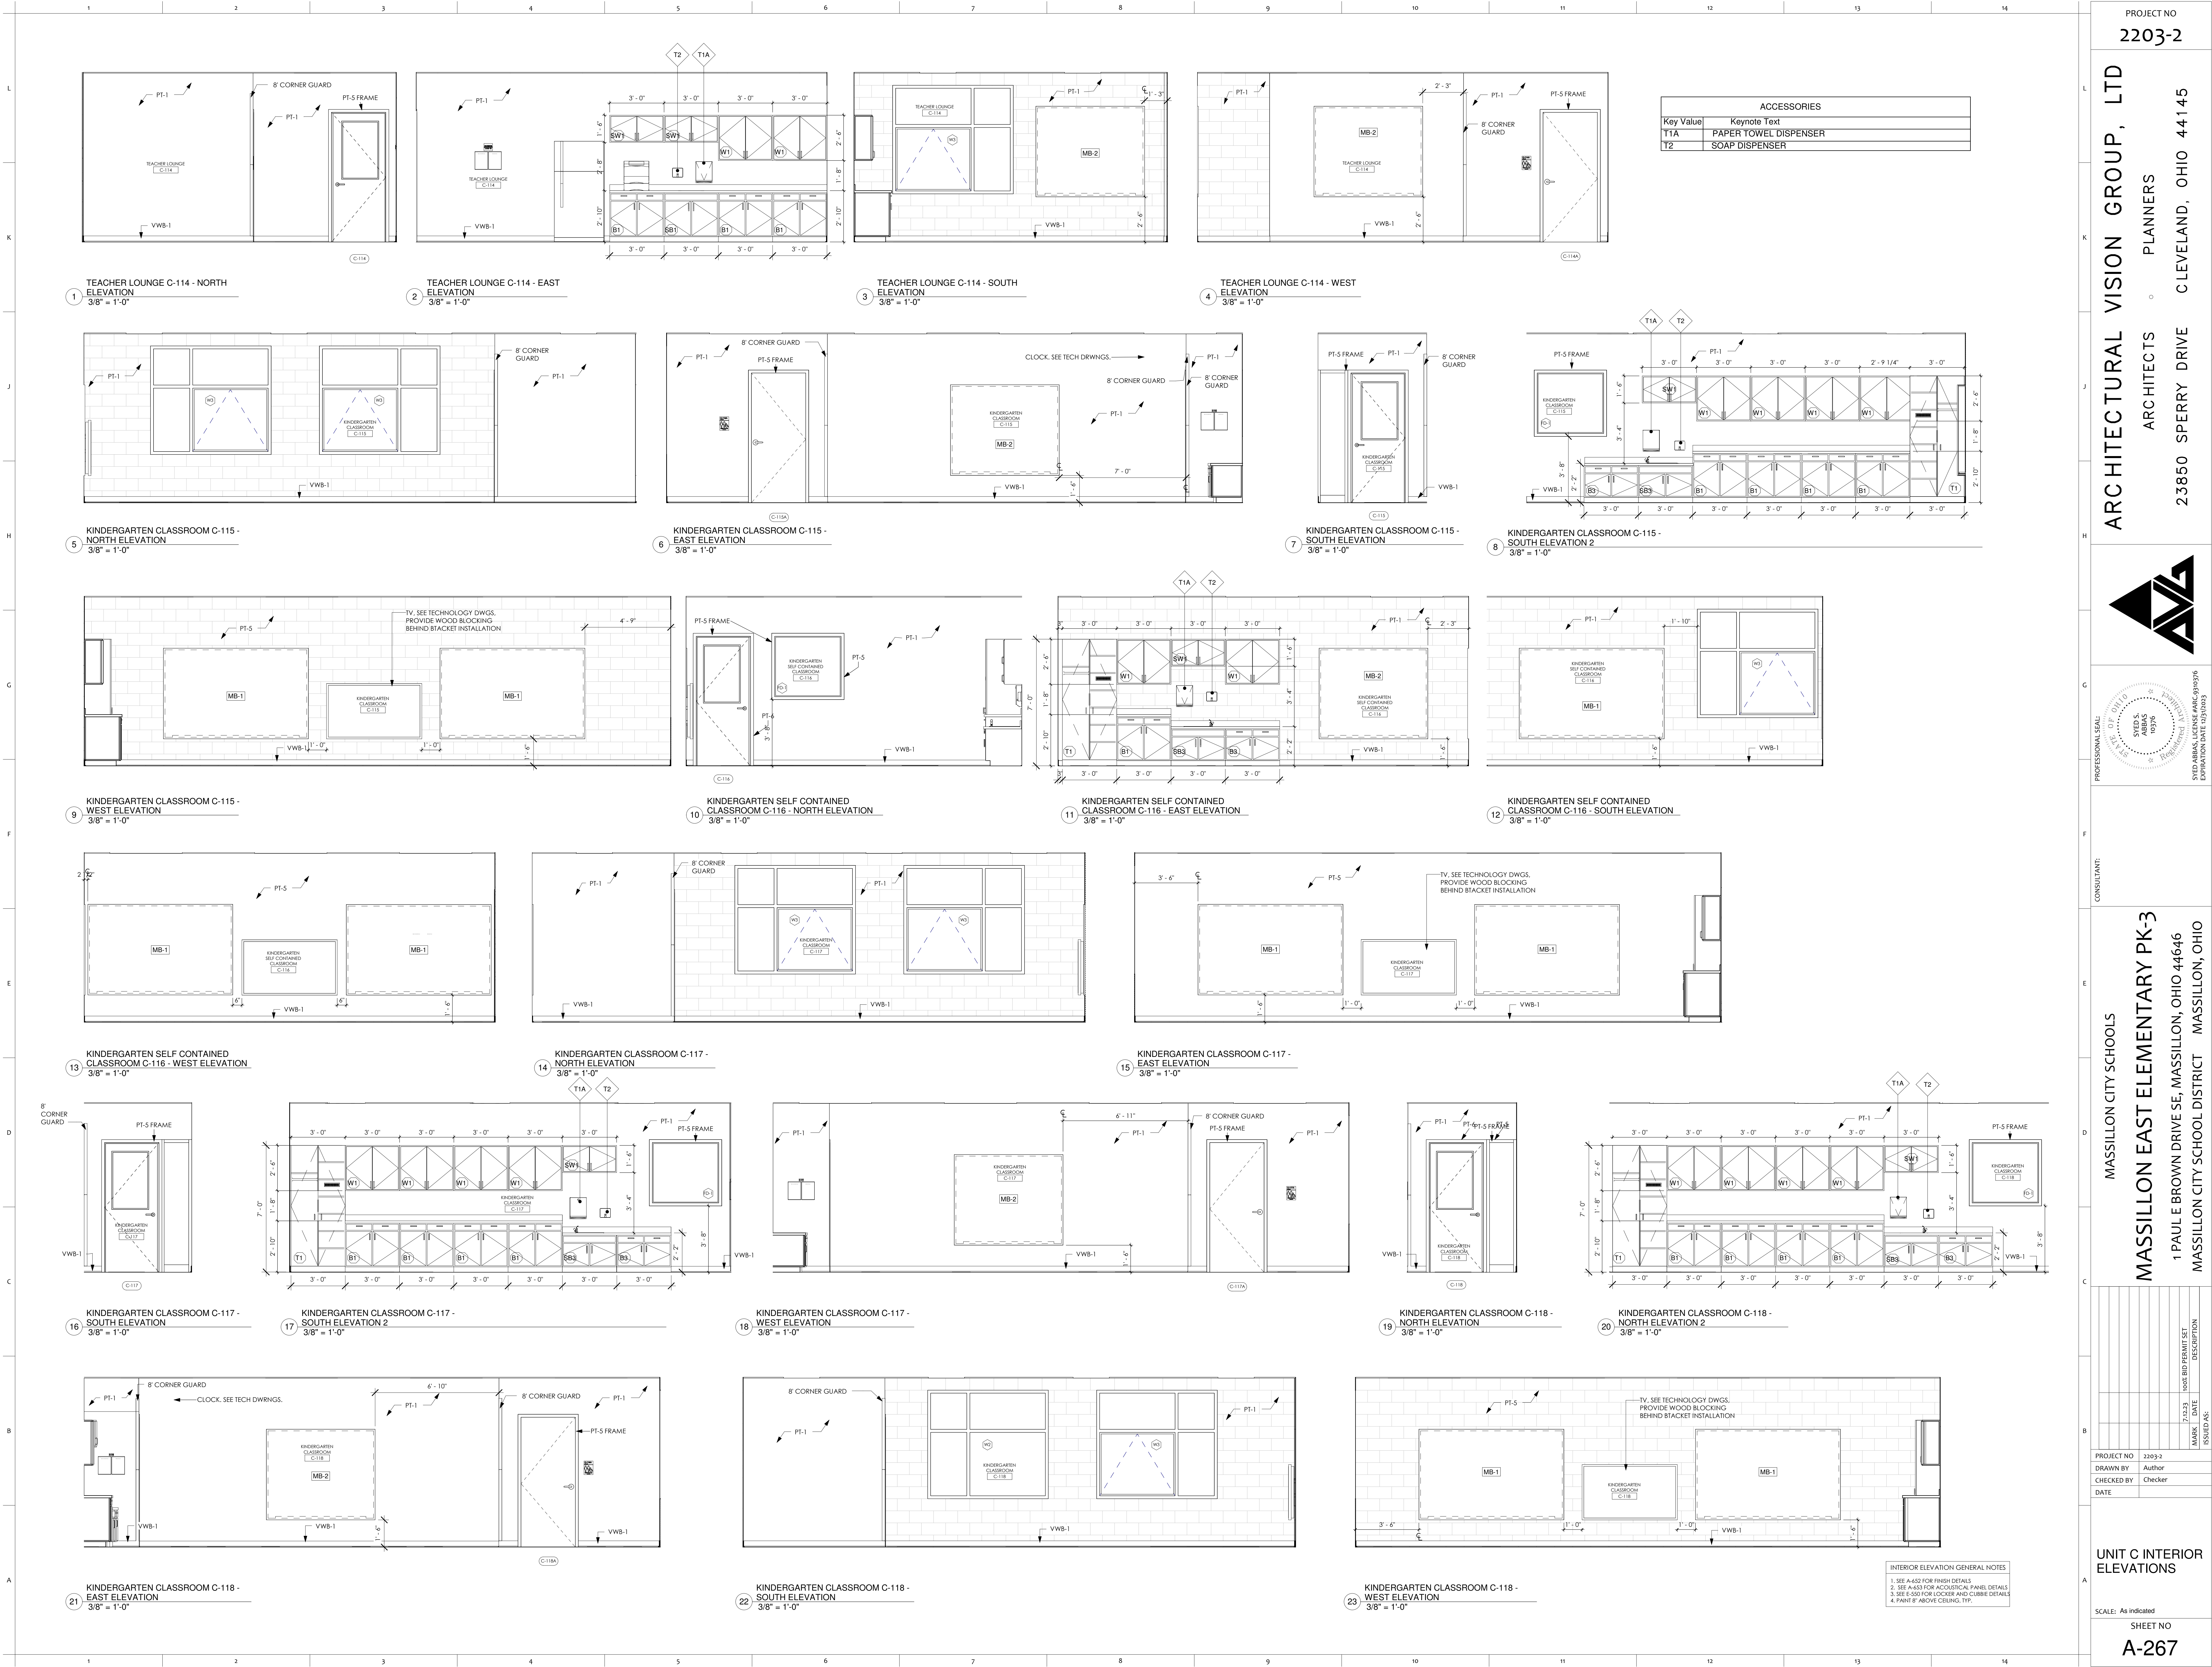

ACCESSORIES	
Key Value	Keynote Text
T1A	PAPER TOWEL DISPENSER
T2	SOAP DISPENSER

PROJECT NO
2203-2

ARCHITECTURAL VISION GROUP, LTD
PLANNERS
ARCHITECTS
CLEVELAND, OHIO 44145
23850 SPERRY DRIVE

PROFESSIONAL SEAL
STATE OF OHIO
REGISTERED PROFESSIONAL ARCHITECT
EXPIRATION DATE 12/31/2023

MASSILLON CITY SCHOOLS
MASSILLON EAST ELEMENTARY PK-3
1 PAULE BROWN DRIVE SE, MASSILLON, OHIO 44046
MASSILLON CITY SCHOOL DISTRICT MASSILLON, OHIO

PROJECT NO	2203-2
DRAWN BY	Author
CHECKED BY	Checker
DATE	

MARK	DATE	DESCRIPTION
1	7/2/23	ISSUED FOR PERMIT SET

UNIT C INTERIOR ELEVATIONS
SCALE: As Indicated
SHEET NO
A-267

INTERIOR ELEVATION GENERAL NOTES
1. SEE A-452 FOR FINISH DETAILS
2. SEE A-453 FOR ACoustICAL PANEL DETAILS
3. SEE B-501 FOR LOCKER AND CUBBY DETAILS
4. PAINT 8" ABOVE CEILING, TYP.