


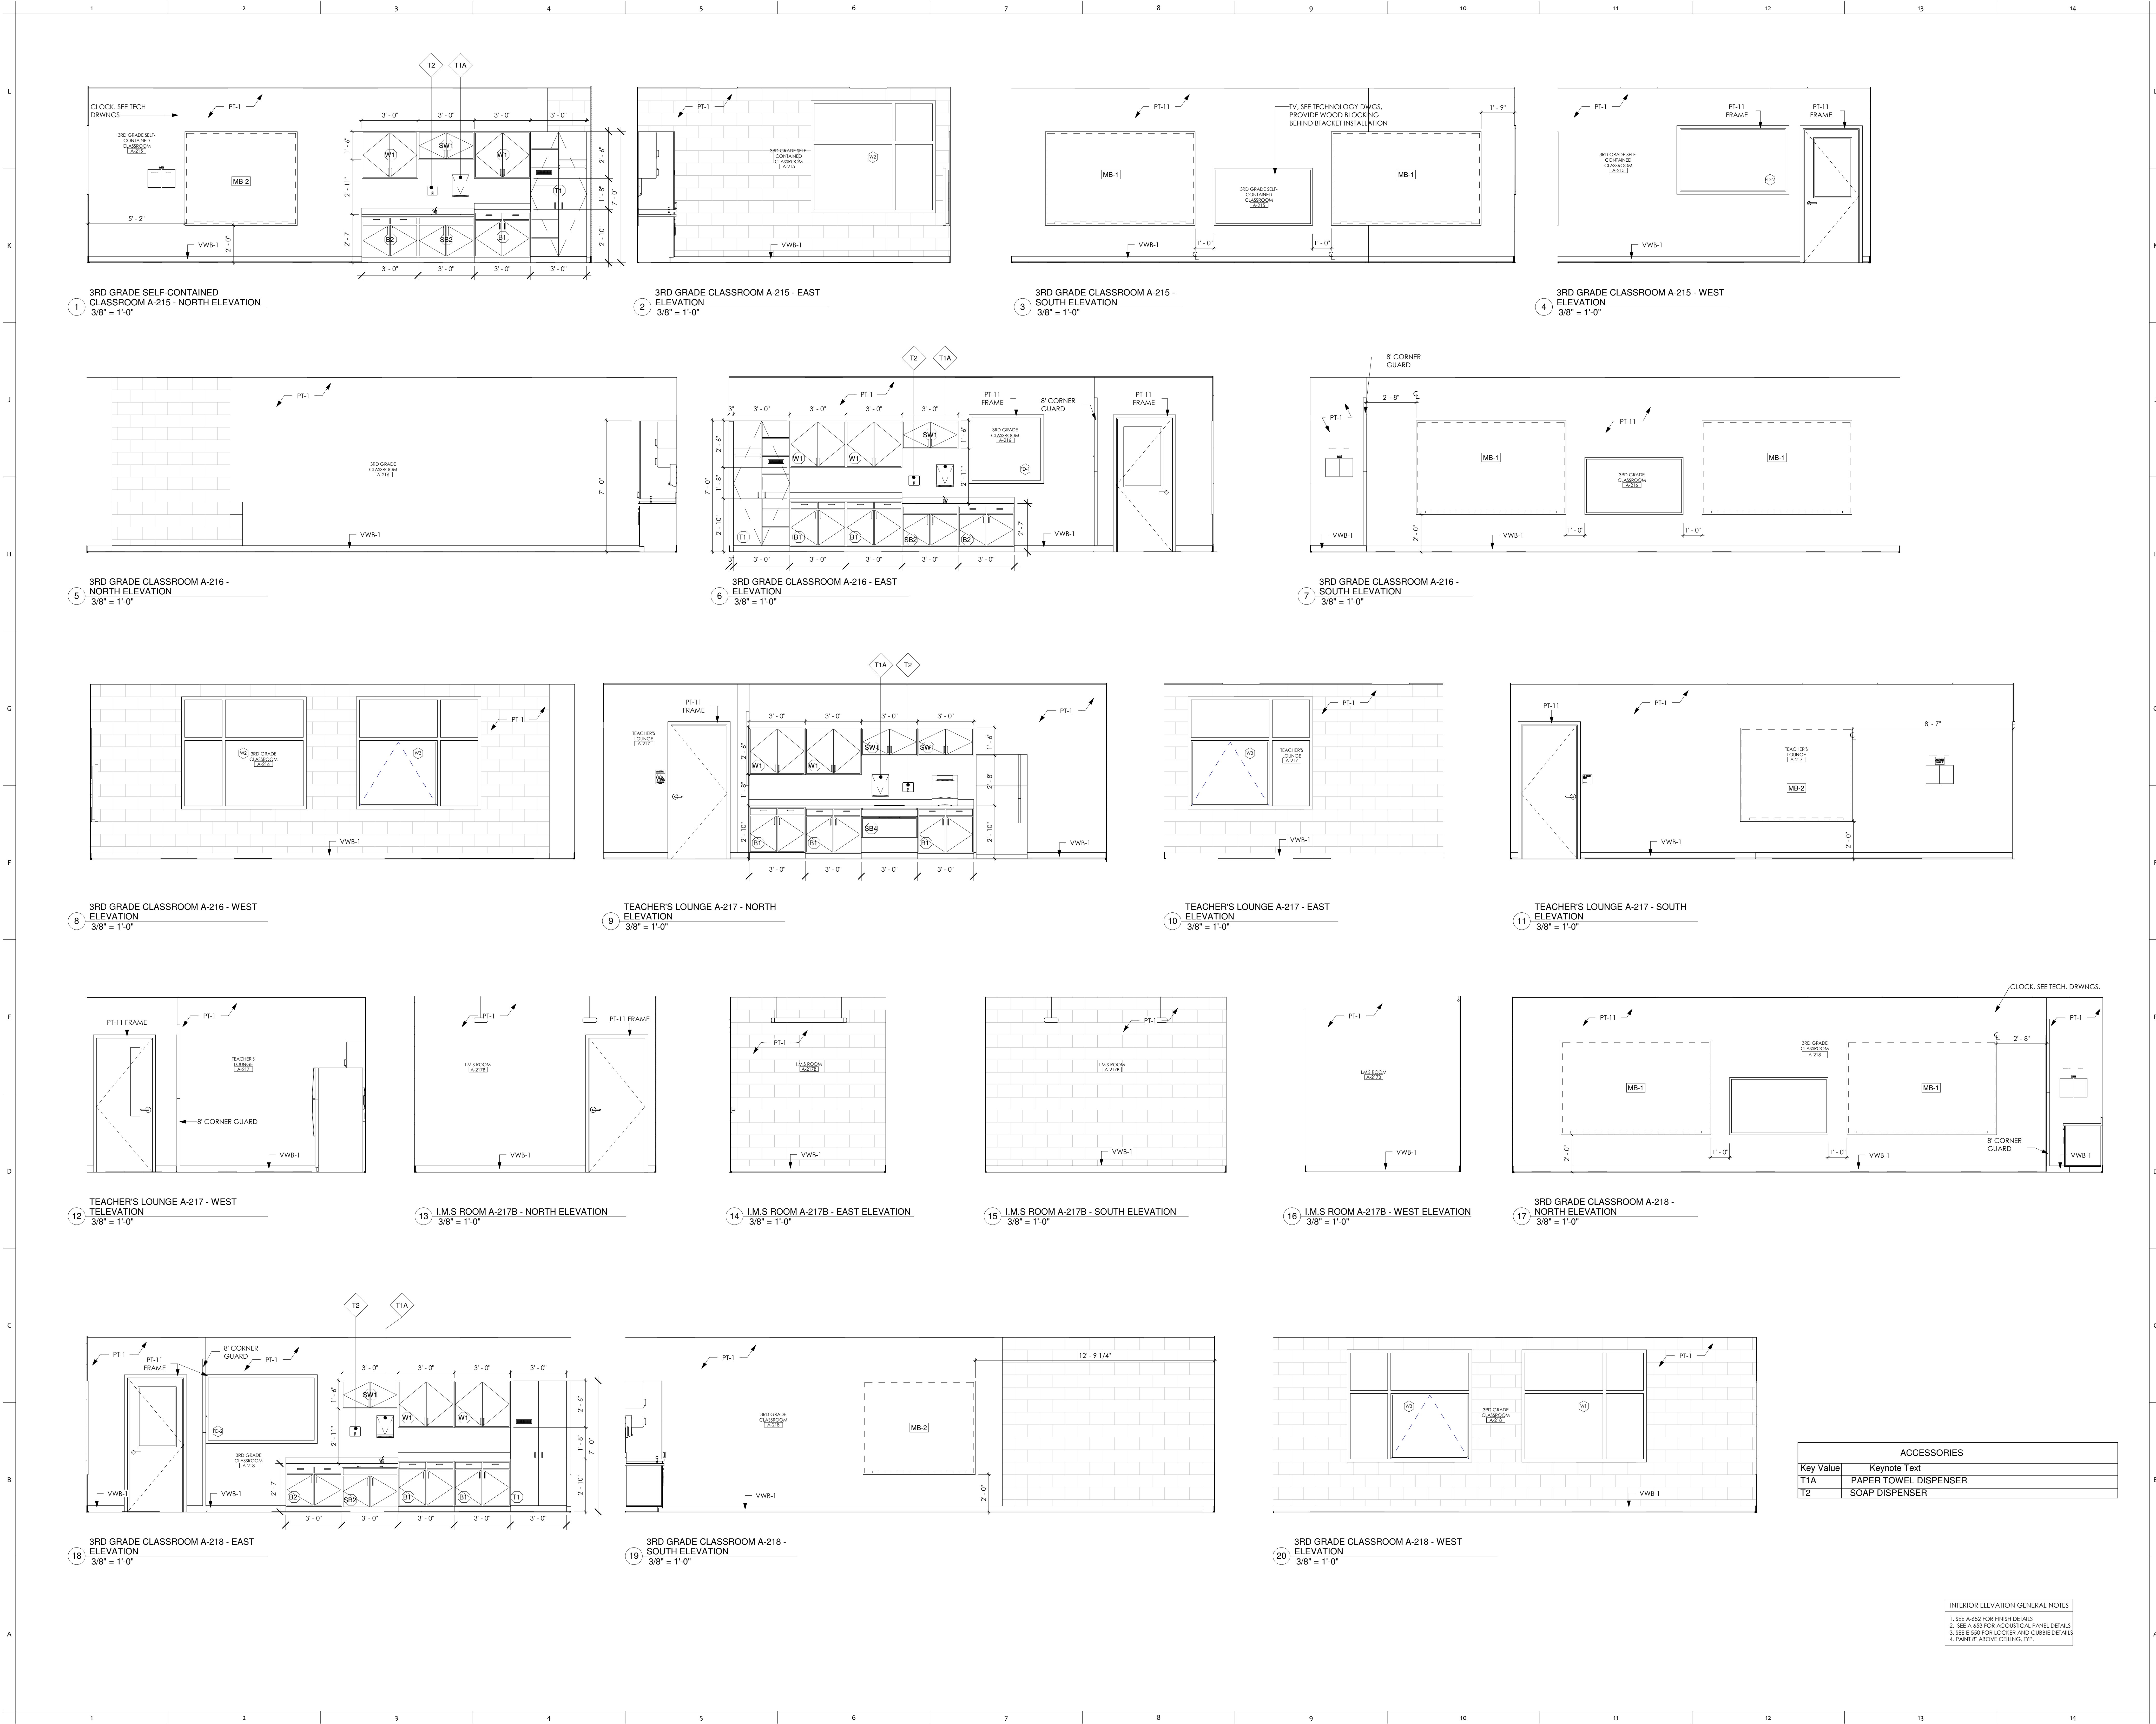

PROJECT NO
2203-2

ARCHITECTURAL VISION GROUP, LTD
PLANNERS
ARCHITECTS
CLEVELAND, OHIO 44145
23850 SPERRY DRIVE

CONSULTANT:
MASSILLON CITY SCHOOLS
MASSILLON EAST ELEMENTARY PK-3
1 PAULE BROWN DRIVE SE, MASSILLON, OHIO 44646
MASSILLON CITY SCHOOL DISTRICT MASSILLON, OHIO

MARK	DATE	ISSUED AS	DESCRIPTION
7/2/23			ISSUED BID PERMIT SET

PROJECT NO	2203-2
DRAWN BY	Author
CHECKED BY	Checker
DATE	

SECOND FLOOR
UNIT A INTERIOR
ELEVATIONS

SCALE: As Indicated

SHEET NO
A-271