


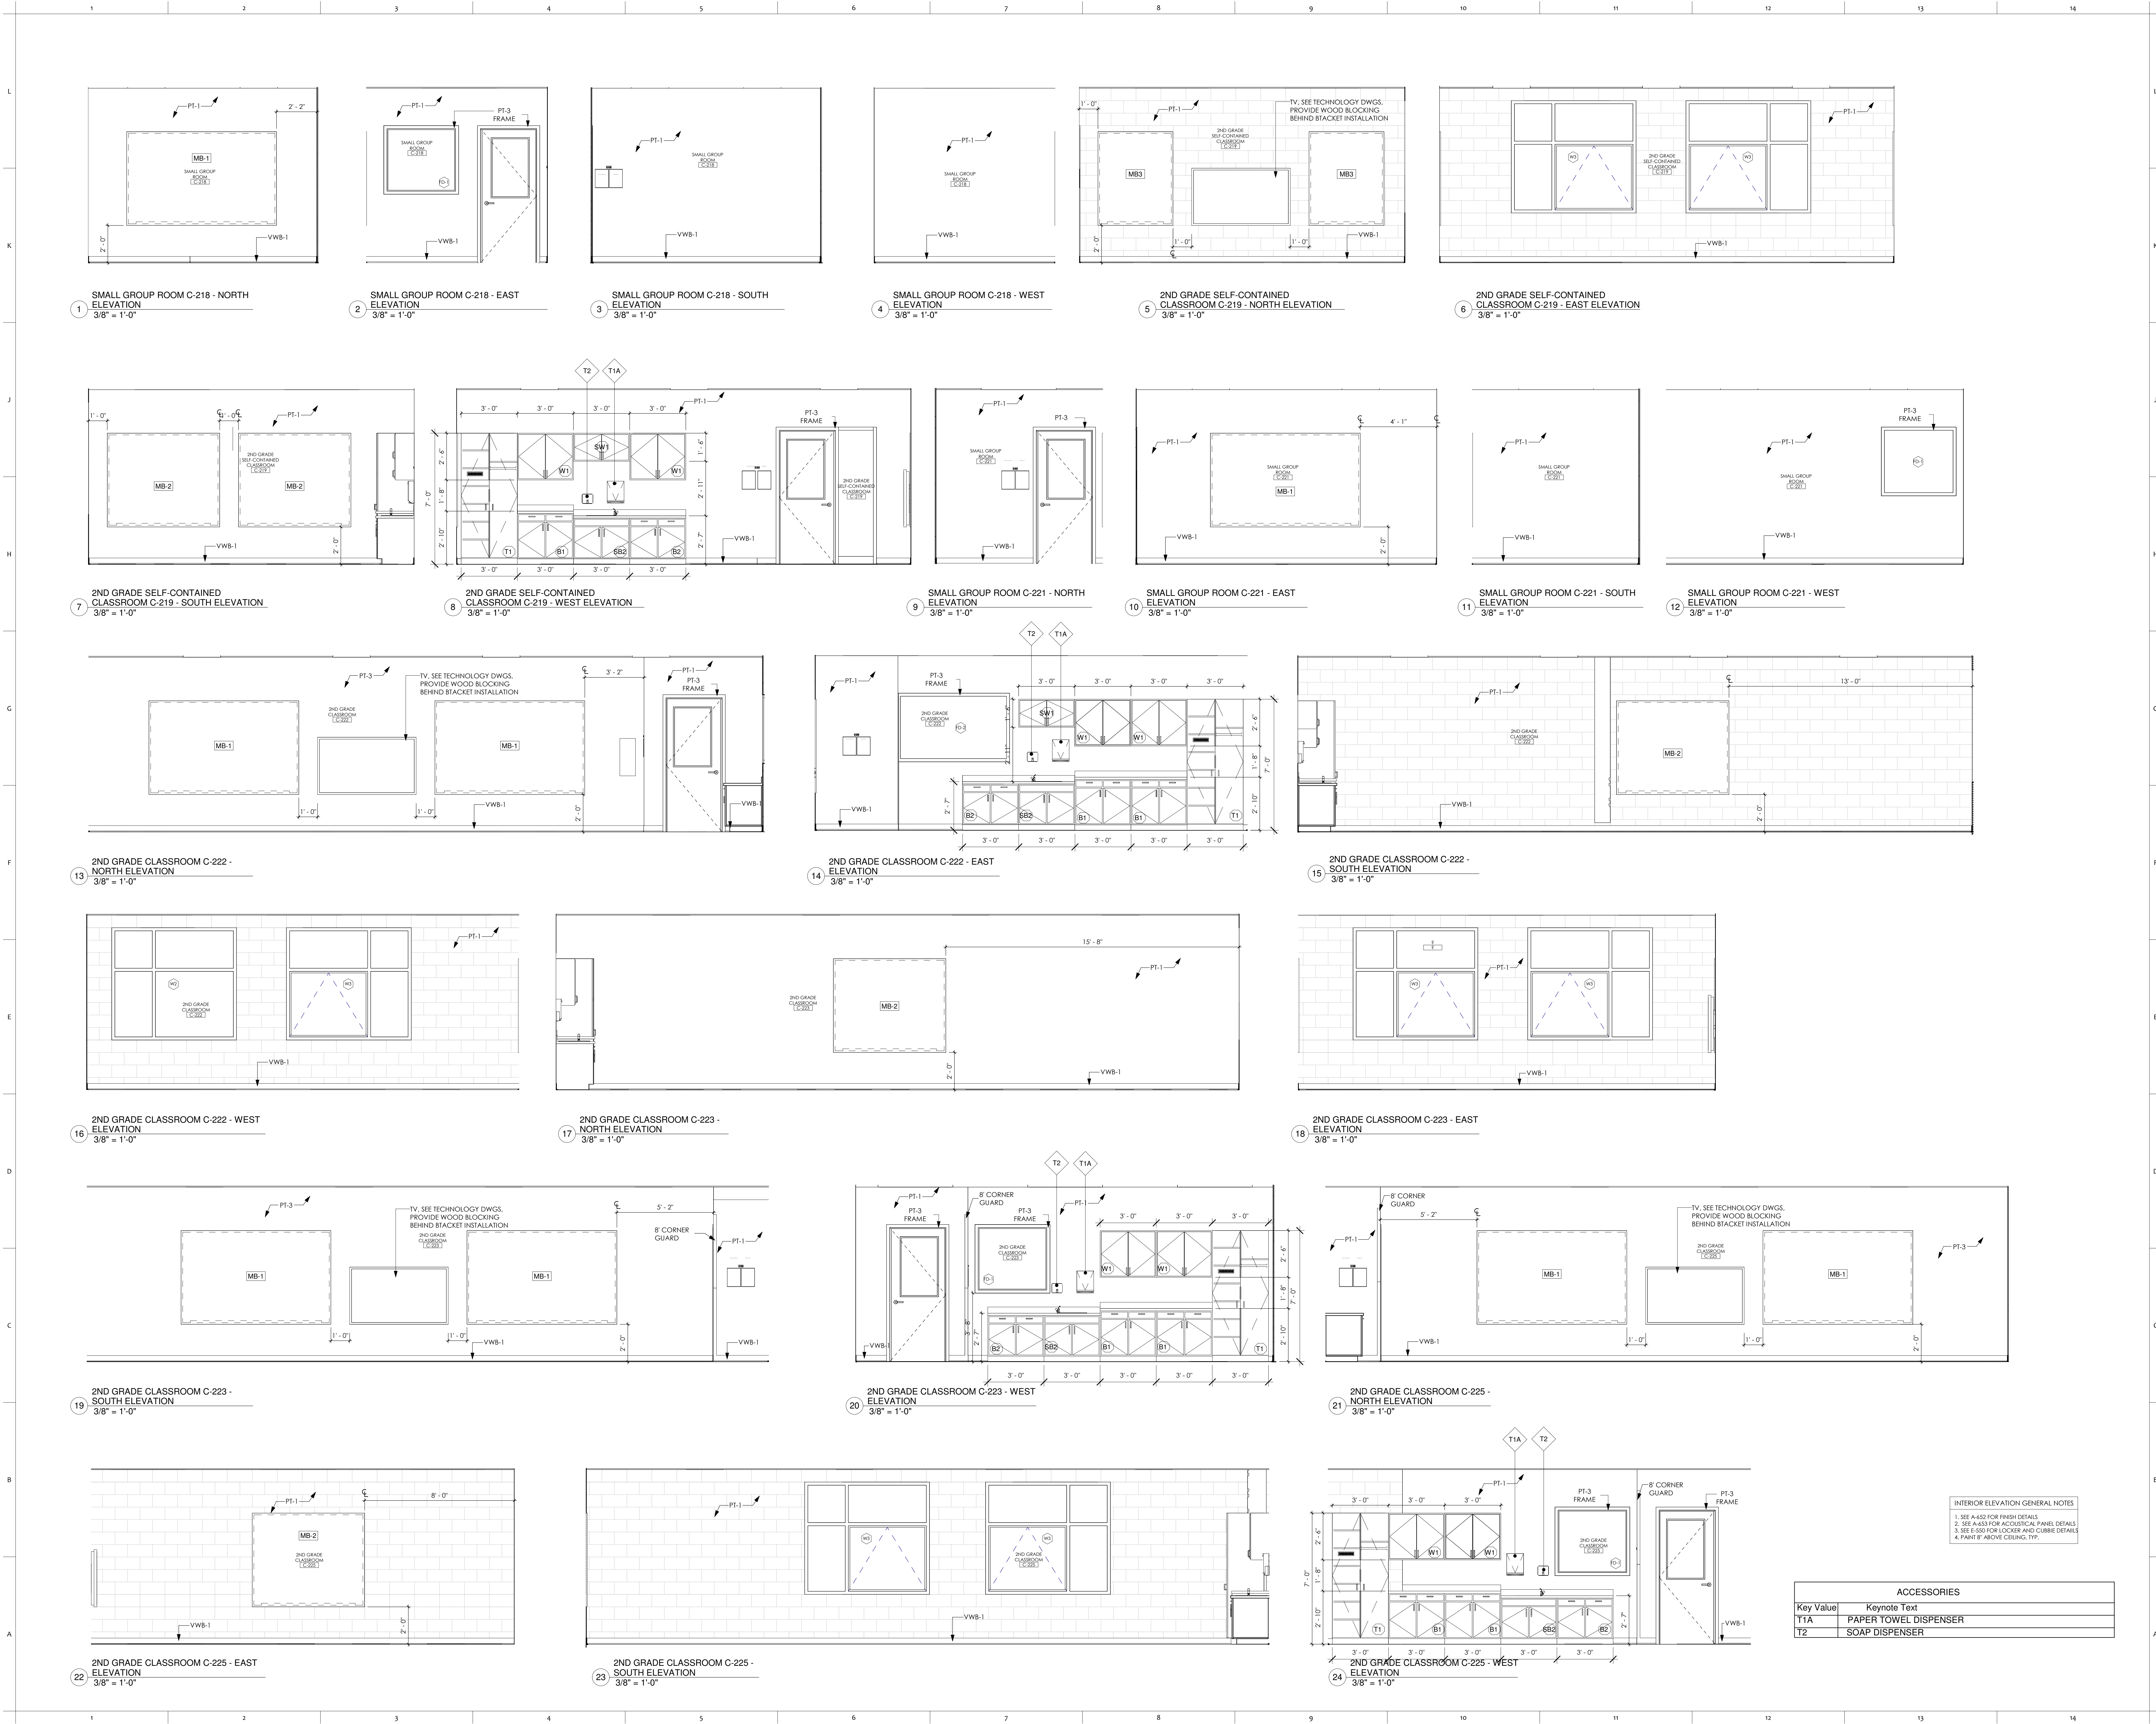

PROJECT NO
2203-2

ARCHITECTURAL VISION GROUP, LTD
PLANNERS
ARCHITECTS
23850 SPERRY DRIVE
CLEVELAND, OHIO 44145

PROFESSIONAL SEAL
STATE OF OHIO
JULY 1978
EXPIRATION DATE 12/31/2023

CONSULTANT
MASSILLON CITY SCHOOLS
MASSILLON EAST ELEMENTARY PK-3
1 PAULE BROWN DRIVE SE, MASSILLON, OHIO 44646
MASSILLON CITY SCHOOL DISTRICT MASSILLON, OHIO

MARK	DATE	ISSUED AS
1	7/2/23	ISSUED BID PERMIT SET
2	7/2/23	ISSUED AS

PROJECT NO
2203-2
DRAWN BY
Author
CHECKED BY
Checker
DATE

INTERIOR ELEVATION GENERAL NOTES
1. SEE A-432 FOR FINISH DETAILS
2. SEE A-433 FOR ACOUSTICAL PANEL DETAILS
3. SEE E-650 FOR LOCKER AND CUBBY DETAILS
4. PAINT 8" ABOVE CEILING, TYP.

ACCESSORIES	
Key Value	Keynote Text
T1A	PAPER TOWEL DISPENSER
T2	SOAP DISPENSER

SECOND FLOOR
UNIT C INTERIOR
ELEVATIONS
SCALE: As Indicated
SHEET NO
A-276