



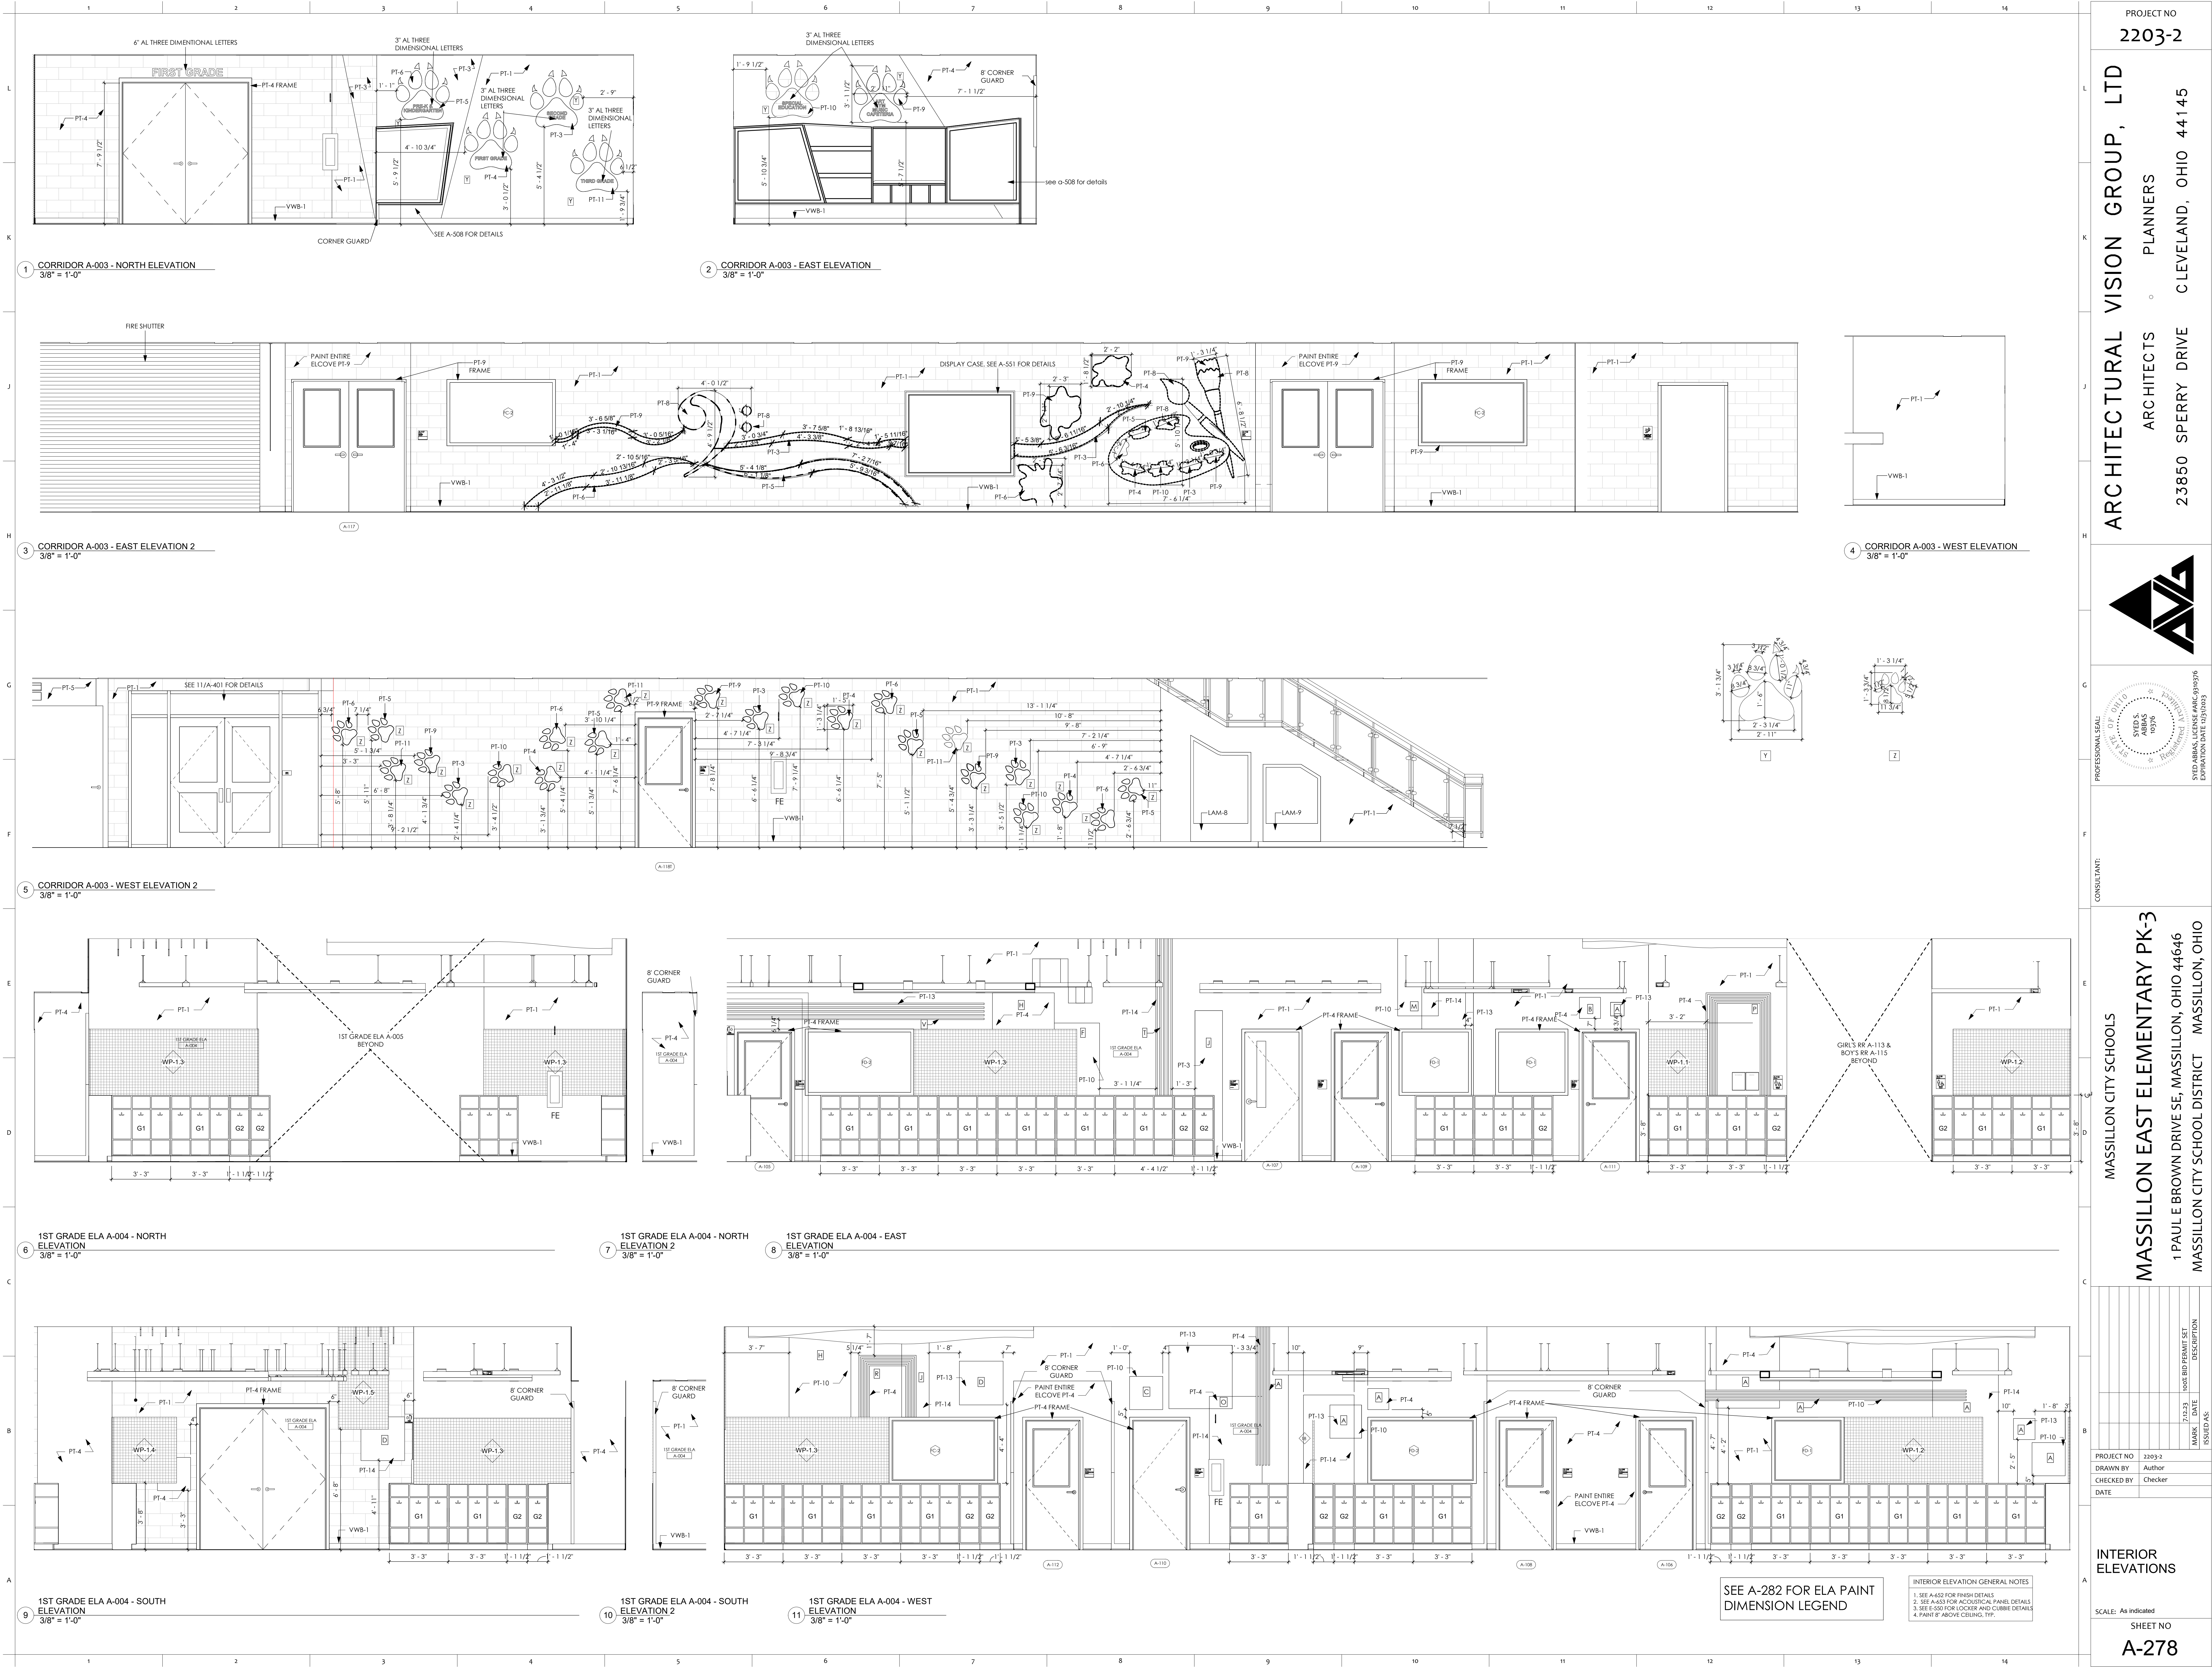

PROJECT NO
2203-2

ARCHITECTURAL VISION GROUP, LTD
PLANNERS
ARCHITECTS
23850 SPERRY DRIVE
CLEVELAND, OHIO 44145

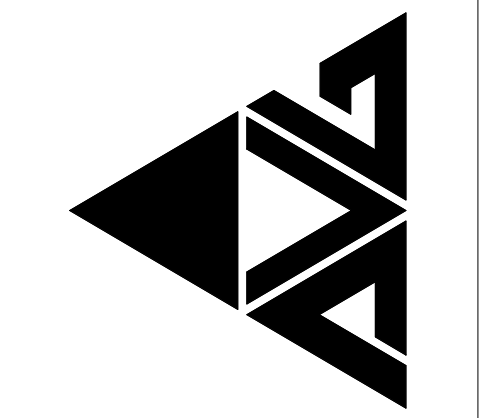

PROFESSIONAL SEAL
OF THE STATE OF OHIO
SEAL NO. 19376
EXPIRATION DATE 12/31/2023

MASSILLON CITY SCHOOLS
MASSILLON EAST ELEMENTARY PK-3
1 PAULE BROWN DRIVE SE, MASSILLON, OHIO 44046
MASSILLON CITY SCHOOL DISTRICT MASSILLON, OHIO

PROJECT NO 2203-2
DRAWN BY Author
CHECKED BY Checker
DATE

MARK DATE DESCRIPTION
7/2/23 100% BID PERMIT SET
ISSUED AS

INTERIOR ELEVATIONS
SCALE: As Indicated
SHEET NO
A-278