


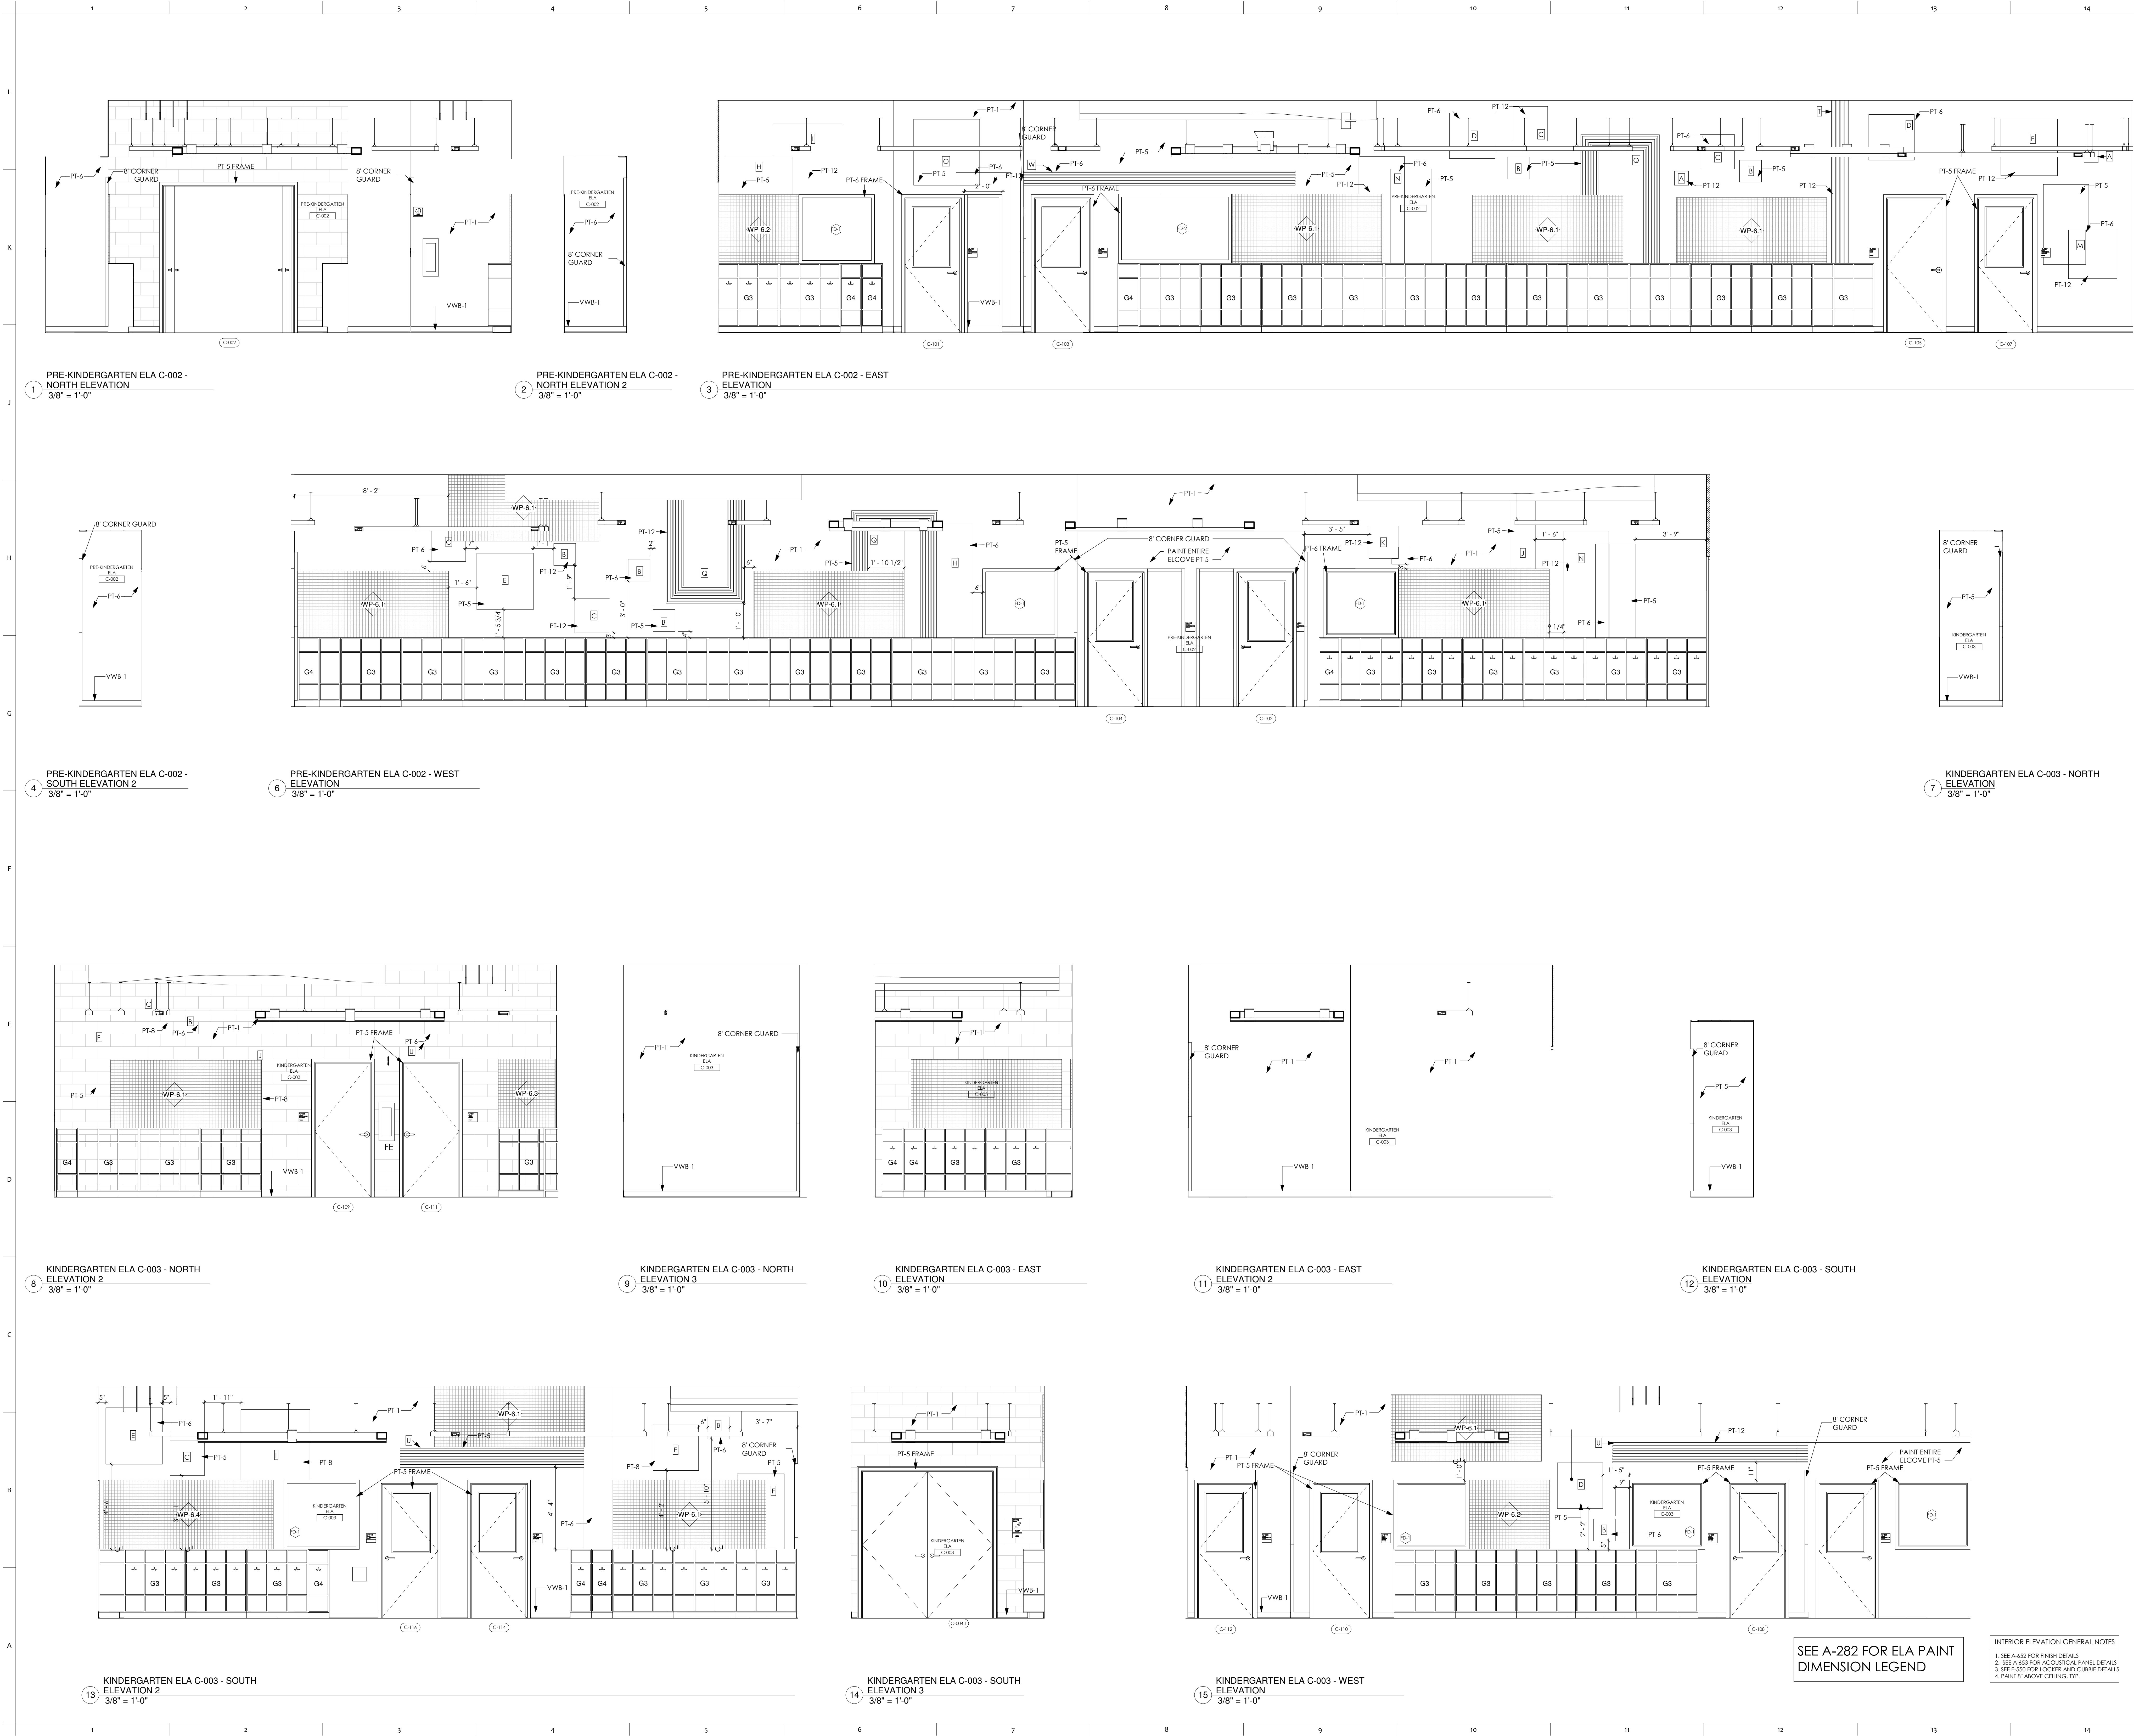

PROJECT NO
2203-2

ARCHITECTURAL VISION GROUP, LTD
PLANNERS
ARCHITECTS
23850 SPERRY DRIVE
CLEVELAND, OHIO 44145

PROFESSIONAL SEAL
STATE OF OHIO
SYD S.
1976
ISSUED
EXPIRATION DATE 03/31/2023

CONSULTANT

MASSILLON CITY SCHOOLS
MASSILLON EAST ELEMENTARY PK-3
1 PAULE BROWN DRIVE SE, MASSILLON, OHIO 44046
MASSILLON CITY SCHOOL DISTRICT MASSILLON, OHIO

MARK	DATE	DESCRIPTION
1	7/2/23	ISSUED FOR PERMIT SET
2		ISSUED AS

PROJECT NO
2203-2
DRAWN BY
Author
CHECKED BY
Checker
DATE

INTERIOR ELEVATIONS

SCALE: As Indicated
SHEET NO
A-281