
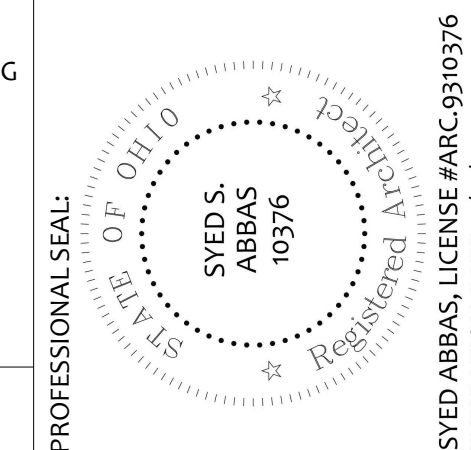


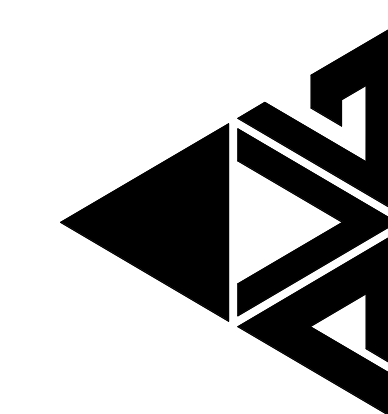

MASSILLON CITY SCHOOLS

MASSILLON EAST ELEMENTARY PK-3

1 PAUL E BROWN DRIVE SE, MASSILLON, OHIO 44646

MASSILLON CITY SCHOOL DISTRICT MASSILLON, OHIO

[illegible]







PROJECT NO	2203
DRAWN BY	Auth
CHECKED BY	Chec
DATE	

INTERIOR ELEVATIONS

SCALE: As indicated

SHEET NO

A-282

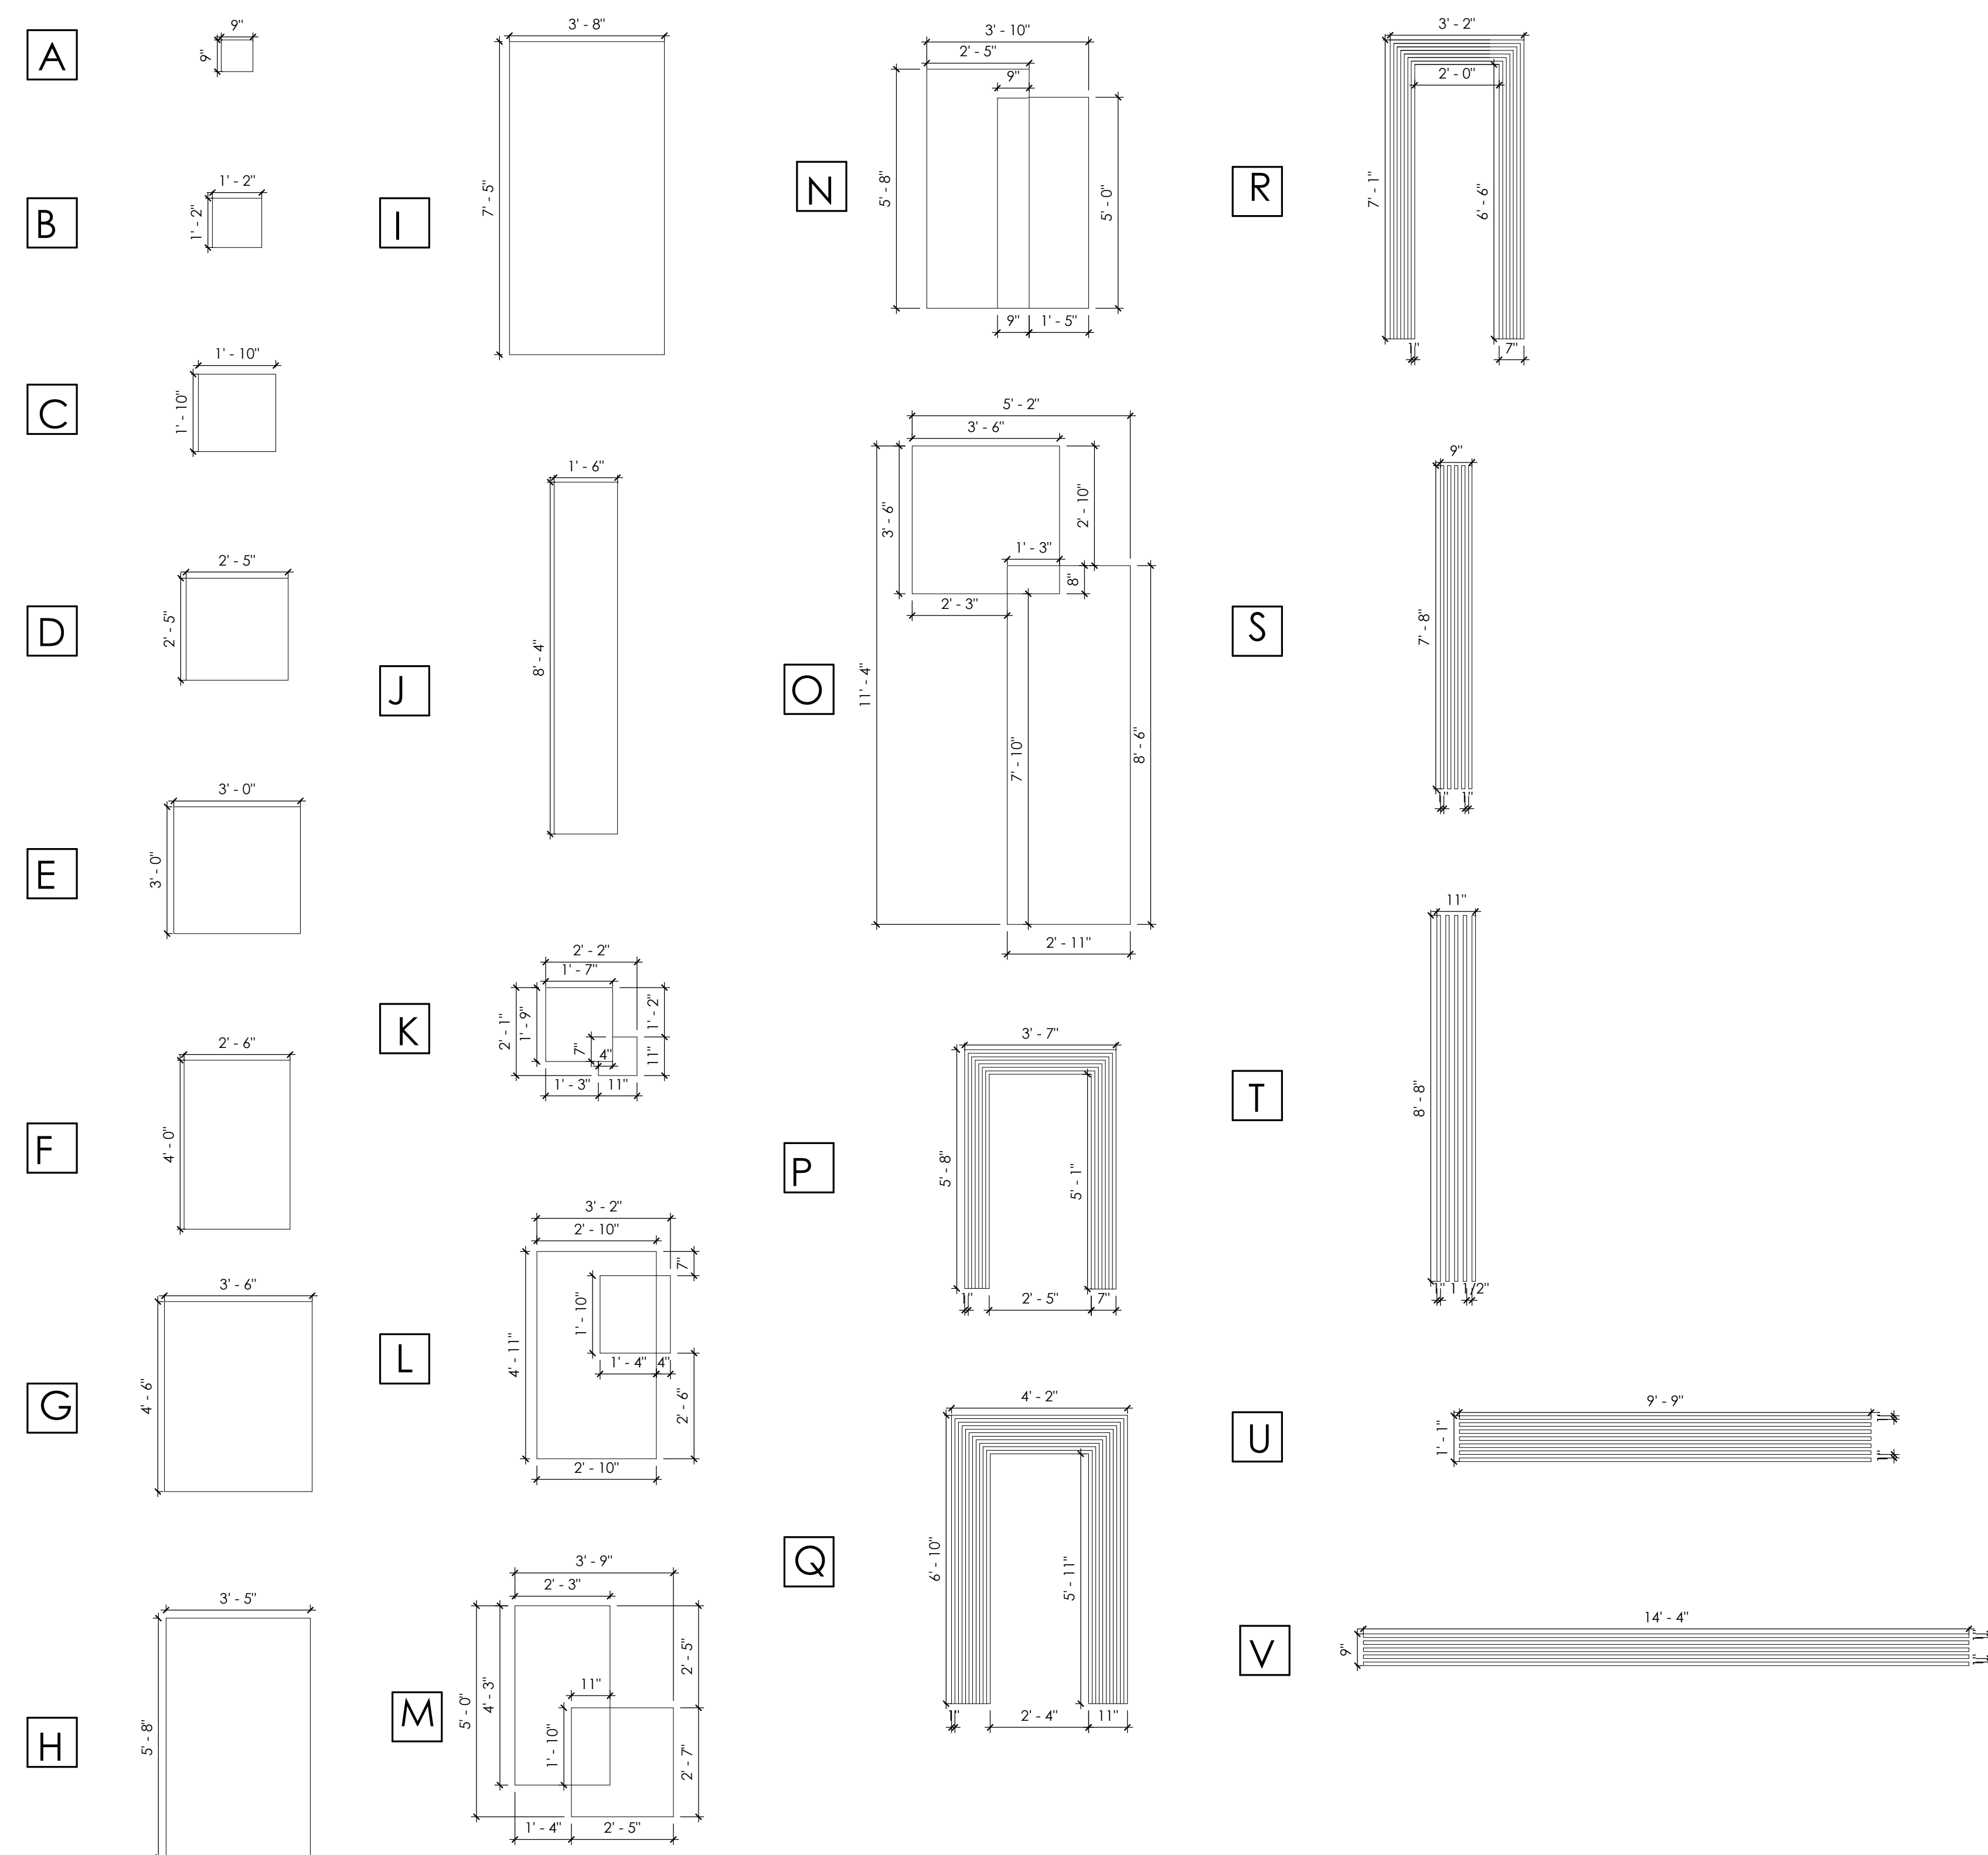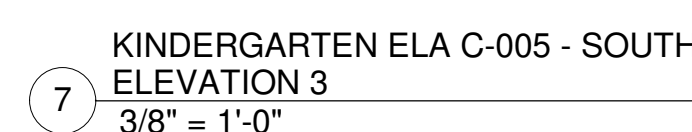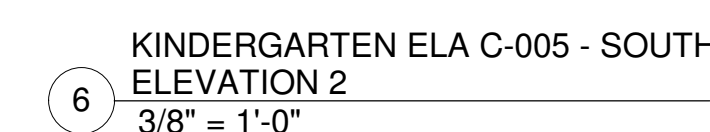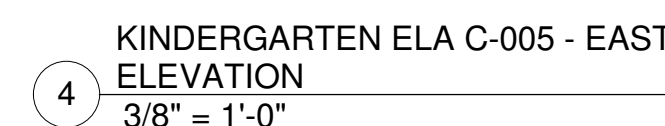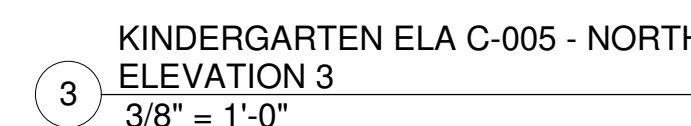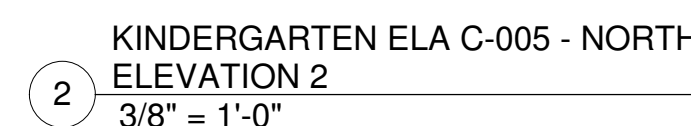

SEE A-282 FOR ELA PAINT
DIMENSION LEGEND

INTERIOR ELEVATION GENERAL NOTES

1. SEE A-652 FOR FINISH DETAILS
2. SEE A-653 FOR ACOUSTICAL PANEL DETAILS
3. SEE E-550 FOR LOCKER AND CUBBIE DETAILS
4. PAINT 8" ABOVE CEILING, TYP.