


1 3RD GRADE ELA A-204 - NORTH ELEVATION 3/8" = 1'-0"

2 3RD GRADE ELA A-204 - NORTH ELEVATION 2 3/8" = 1'-0"


3 3RD GRADE ELA A-204 - EAST ELEVATION 3/8" = 1'-0"

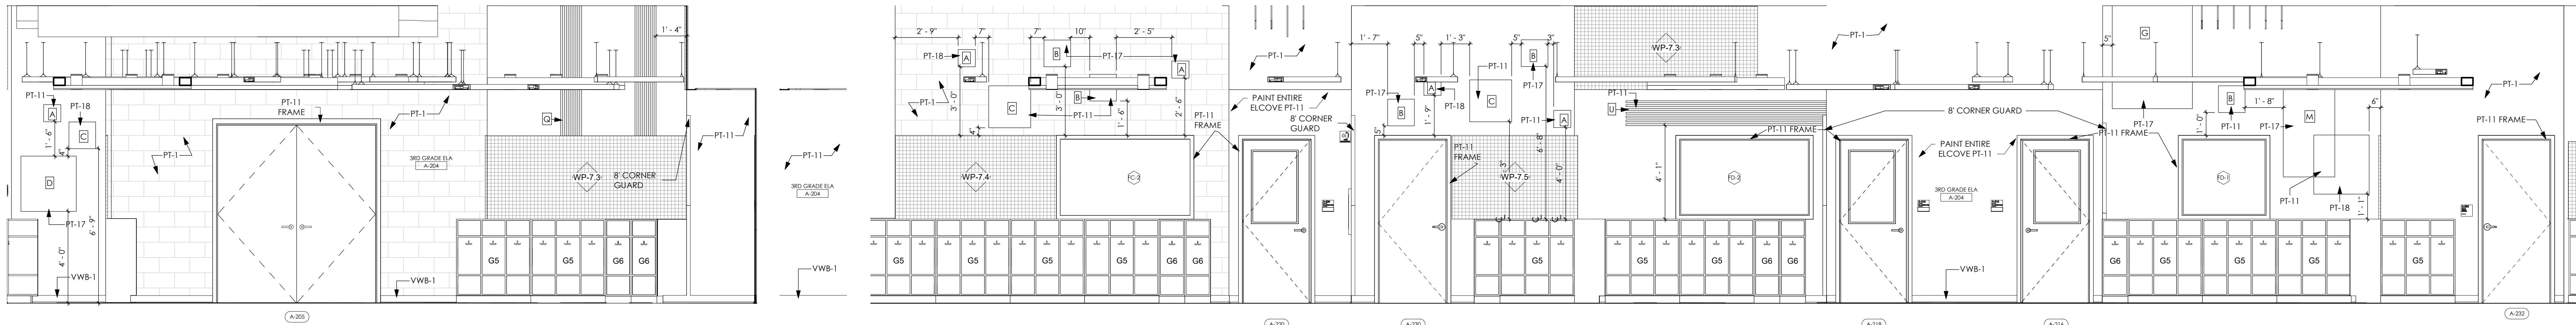

4 3RD GRADE ELA A-204 - SOUTH ELEVATION 3/8" = 1'-0"

5 3RD GRADE ELA A-204 - SOUTH ELEVATION 2 3/8" = 1'-0"

6 3RD GRADE ELA A-204 - WEST ELEVATION 3/8" = 1'-0"

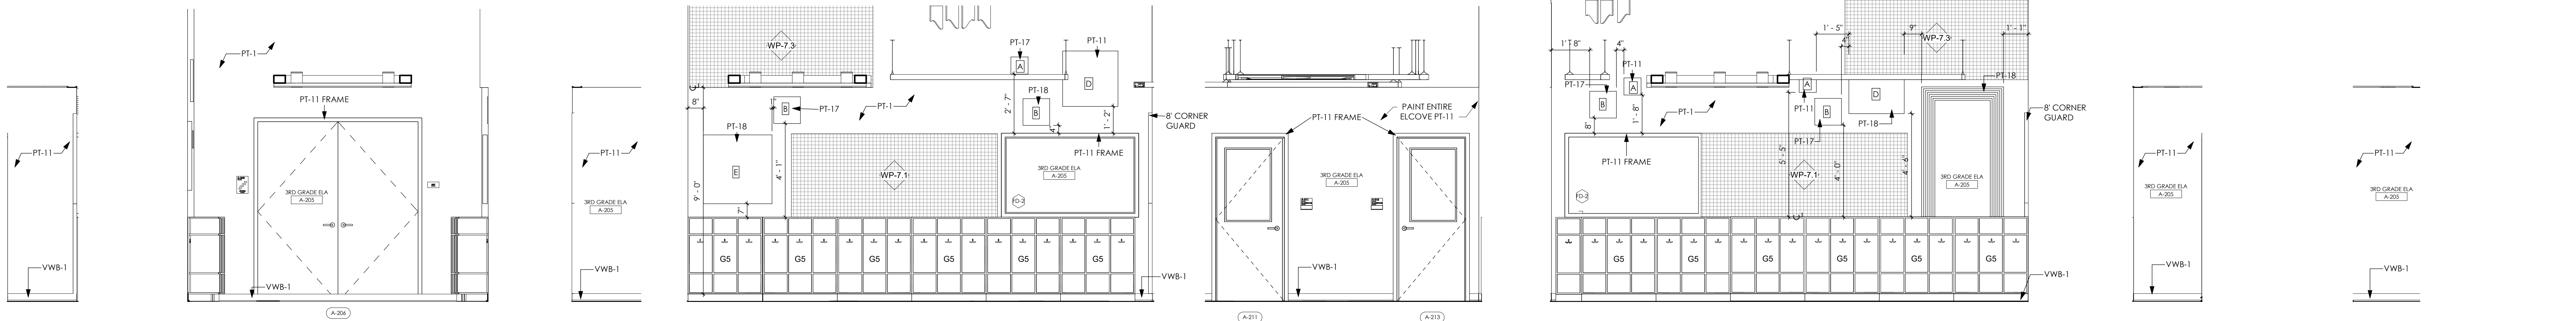

7 3RD GRADE ELA A-205 - NORTH ELEVATION 3/8" = 1'-0"

8 3RD GRADE ELA A-205 - NORTH ELEVATION 2 3/8" = 1'-0"

9 3RD GRADE ELA A-205 - NORTH ELEVATION 3 3/8" = 1'-0"


10 3RD GRADE ELA A-205 - EAST ELEVATION 3/8" = 1'-0"

11 3RD GRADE ELA A-205 - EAST ELEVATION 2 3/8" = 1'-0"

12 3RD GRADE ELA A-205 - EAST ELEVATION 3 3/8" = 1'-0"

13 3RD GRADE ELA A-205 - SOUTH ELEVATION 3/8" = 1'-0"

14 3RD GRADE ELA A-205 - SOUTH ELEVATION 2 3/8" = 1'-0"

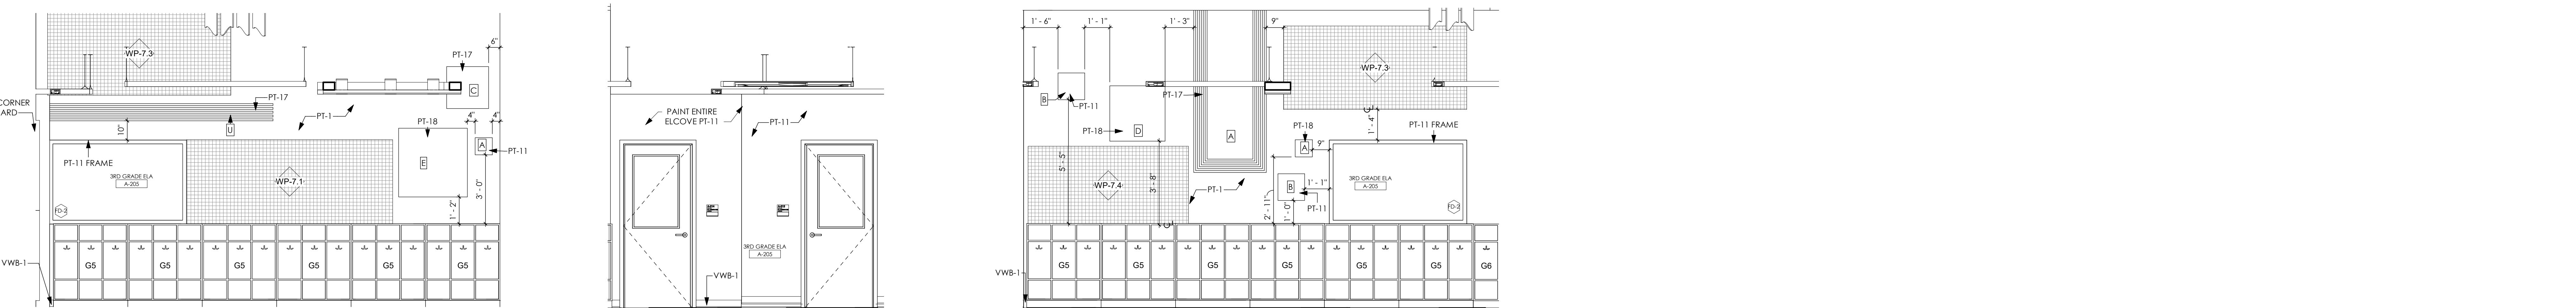

15 3RD GRADE ELA A-205 - WEST ELEVATION 3/8" = 1'-0"

16 3RD GRADE ELA A-205 - WEST ELEVATION 2 3/8" = 1'-0"

17 3RD GRADE ELA A-205 - WEST ELEVATION 3 3/8" = 1'-0"

SEE A-282 FOR ELA PAINT DIMENSION LEGEND

INTERIOR ELEVATION GENERAL NOTES

1. SEE A-452 FOR FINISH DETAILS

2. SEE A-453 FOR ACOUSTICAL PANEL DETAILS

3. SEE E-550 FOR DOOR AND CURBIE DETAILS

4. PAINT 8" ABOVE CEILING, TYP.