




1 BUILDING SECTION 01
1/8" = 1'-0"

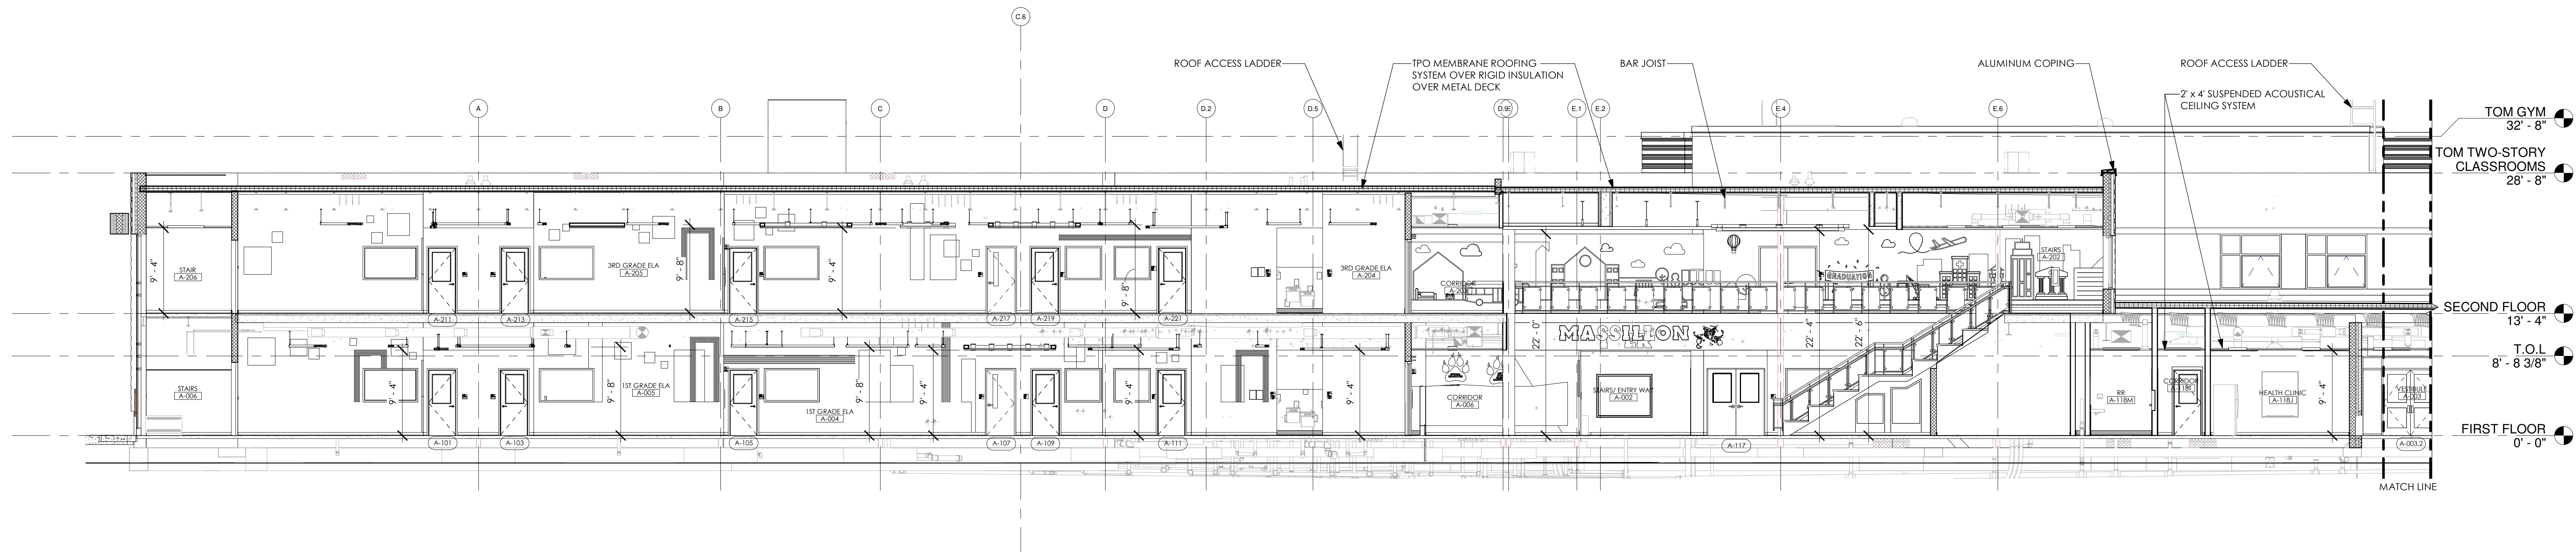


2 BUILDING SECTION 02
1/8" = 1'-0"

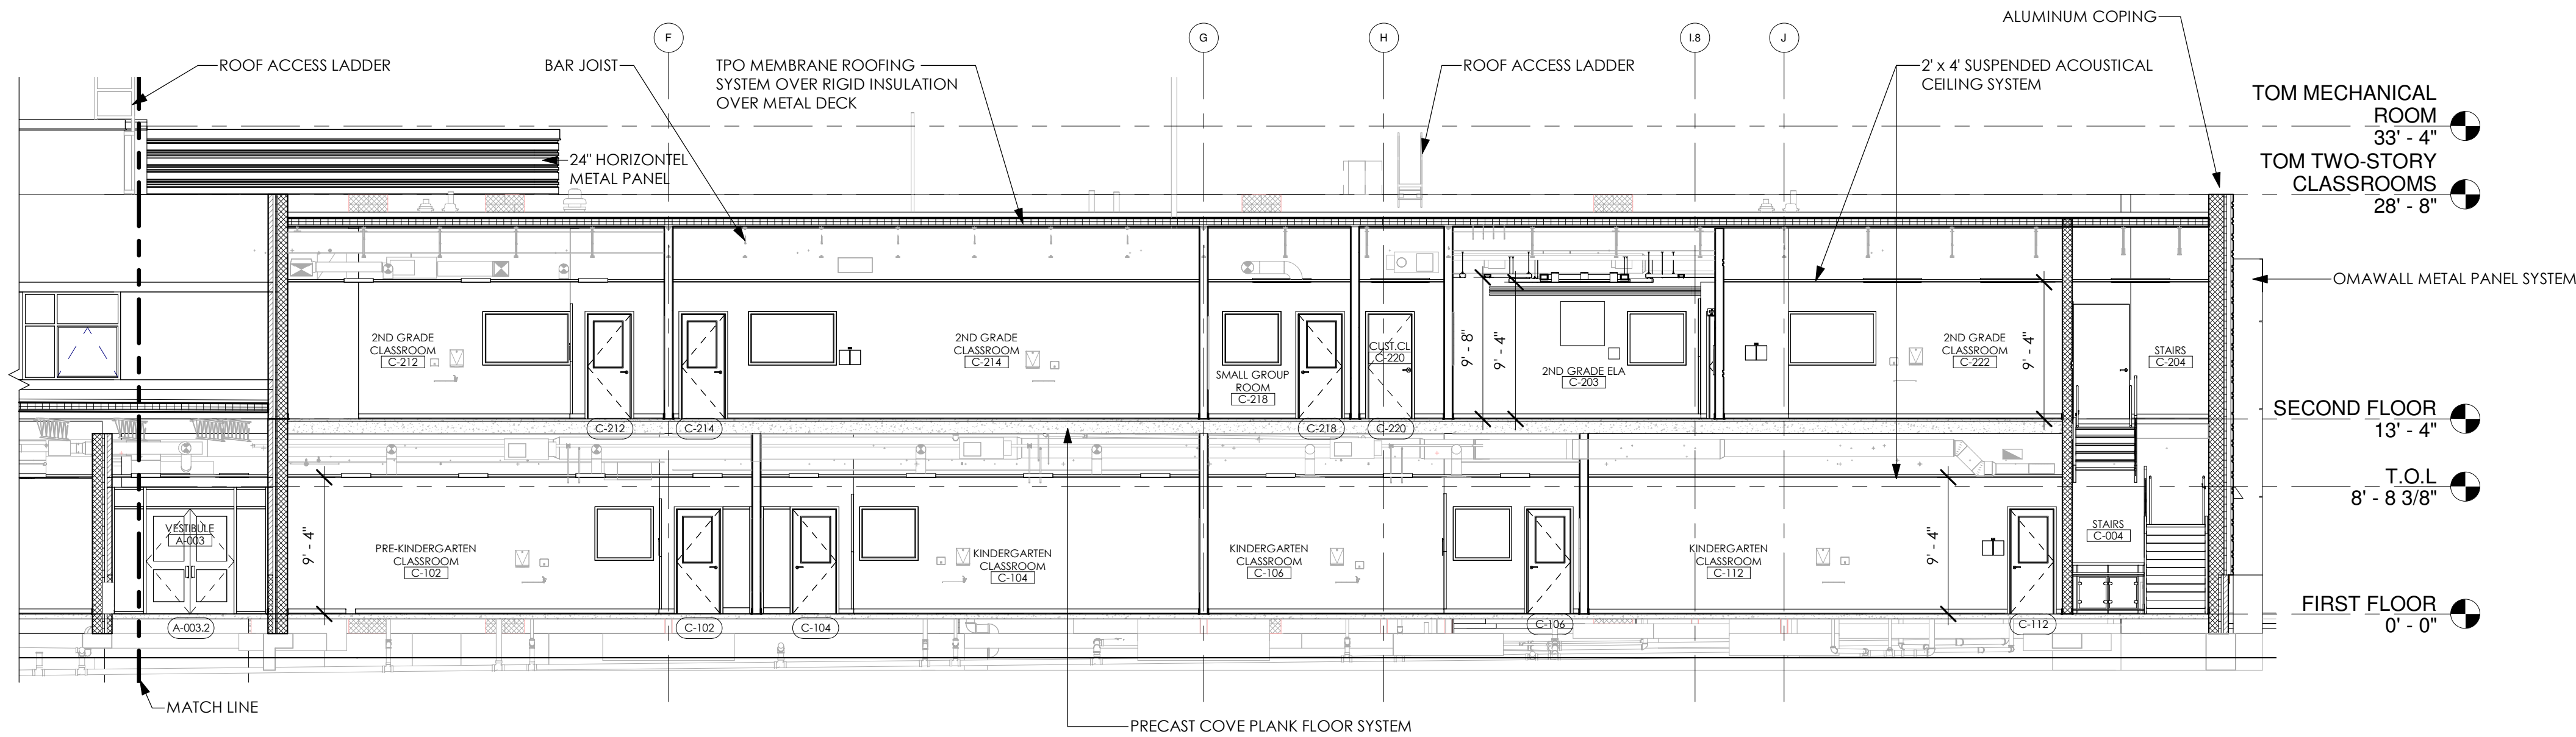

(2.1) BUILDING SECTION 02 CONT.
1/8" = 1'-0"

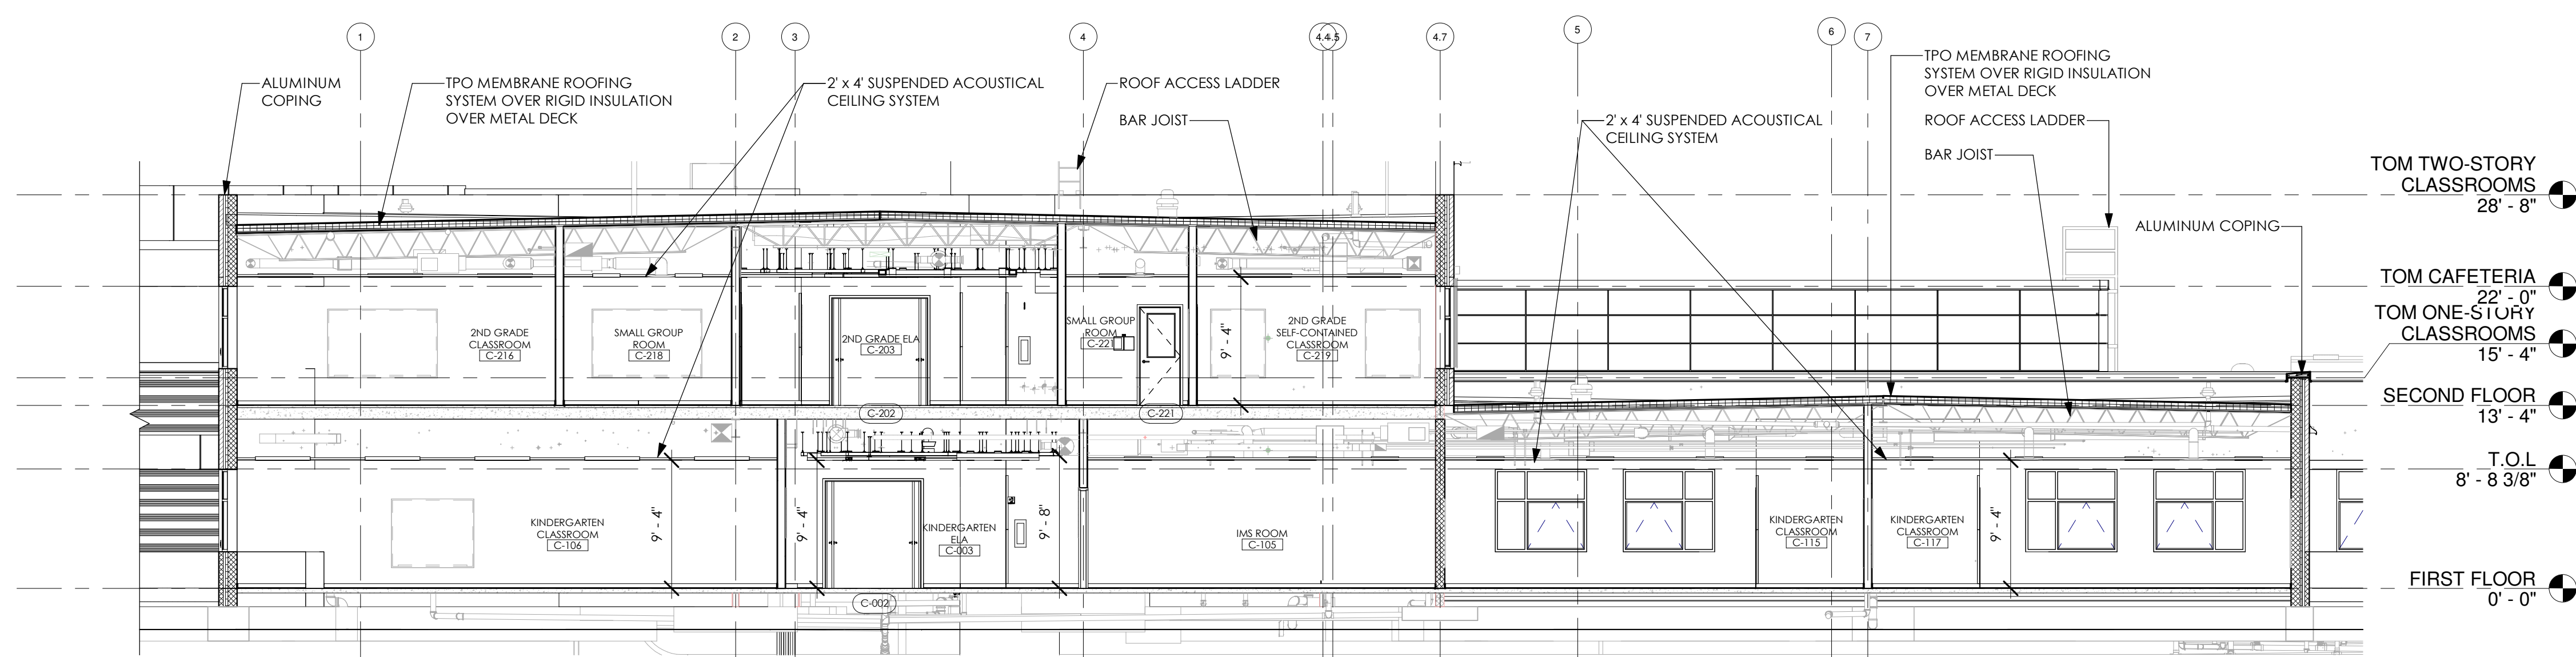

3 BUILDING SECTION 03
1/8" = 1'-0"

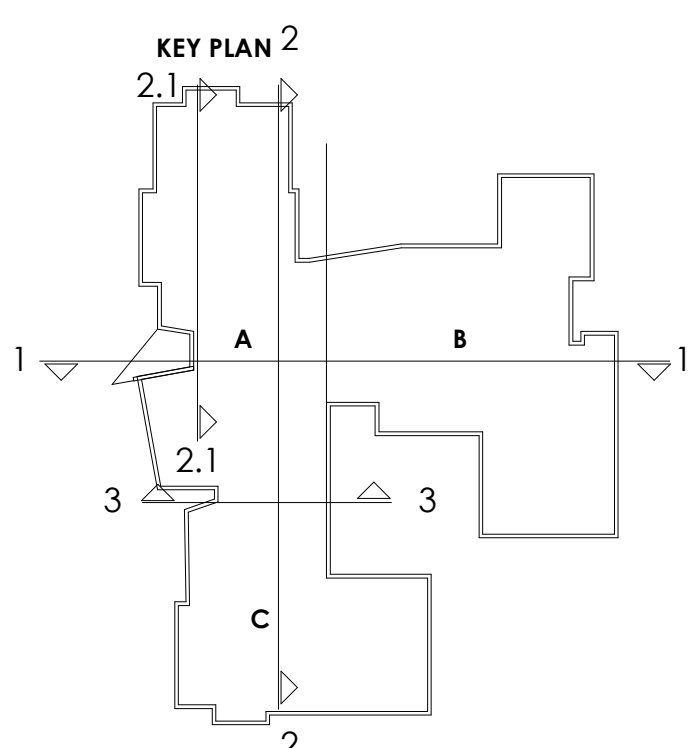


PROJECT NO
2203-2

ARCHITECTURAL VISION GROUP, LTD

PLANNERS
ARCHITECTS

CLEVELAND, OHIO 44145
23850 SPERRY DRIVE

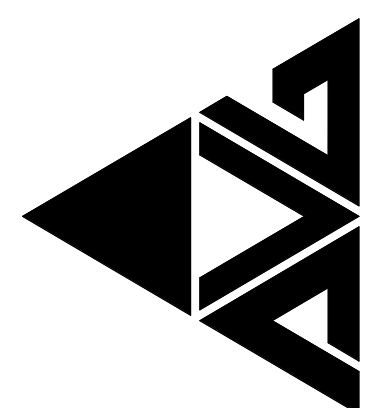

CONSULTANT

MASSILLON CITY SCHOOLS
MASSILLON EAST ELEMENTARY PK-3
1 PAULE BROWN DRIVE SE, MASSILLON, OHIO 44646
MASSILLON CITY SCHOOL DISTRICT MASSILLON, OHIO

MARK	DATE	DESCRIPTION
1	01/11/23	ISSUED FOR PERMIT SET
2	01/11/23	ISSUED FOR PERMIT SET
3	01/11/23	ISSUED FOR PERMIT SET

PROJECT NO 2203-2
DRAWN BY
CHECKED BY
DATE

BUILDING SECTIONS

SCALE: 1/8" = 1'-0"
SHEET NO
A-301