


BRICK / SPLIT-FACE CMU AND METAL PANEL COLOR MAY VARY, SEE EXTERIOR ELEVATIONS A-202 THRU A-204 FOR ADDITIONAL INFORMATION

16 WALL SECTION 3/4" = 1'-0"

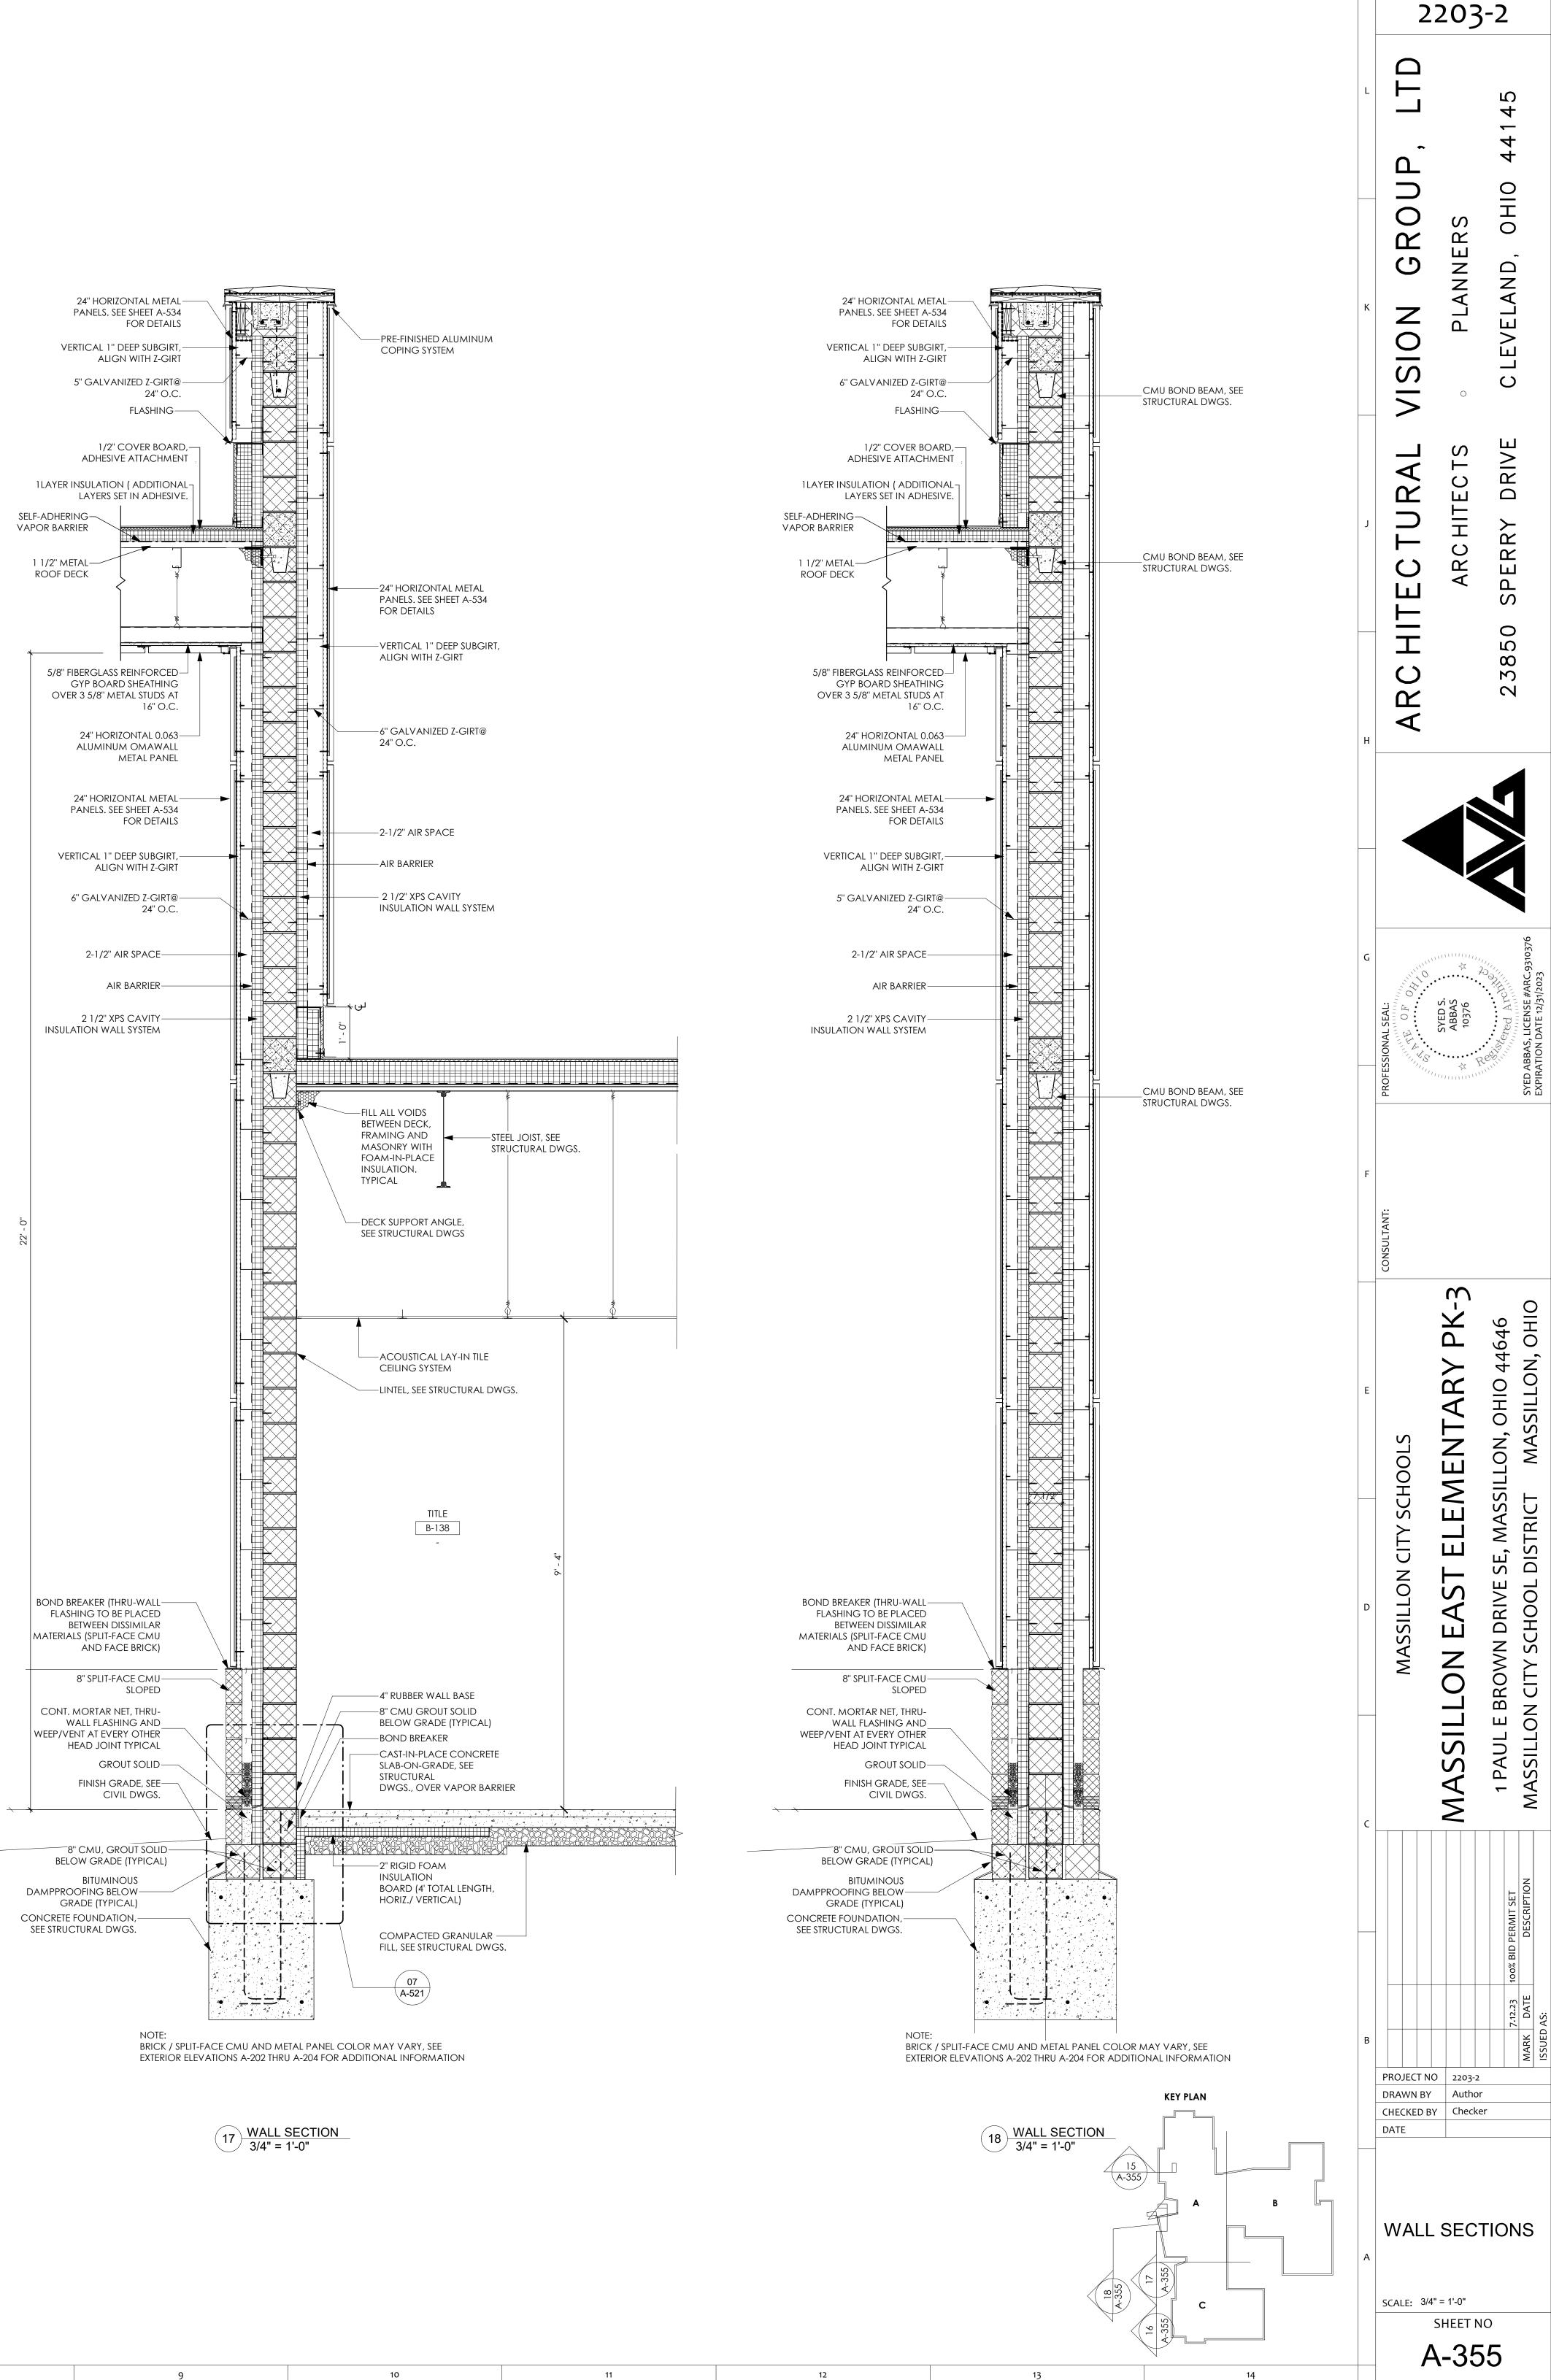

PROJECT NO