




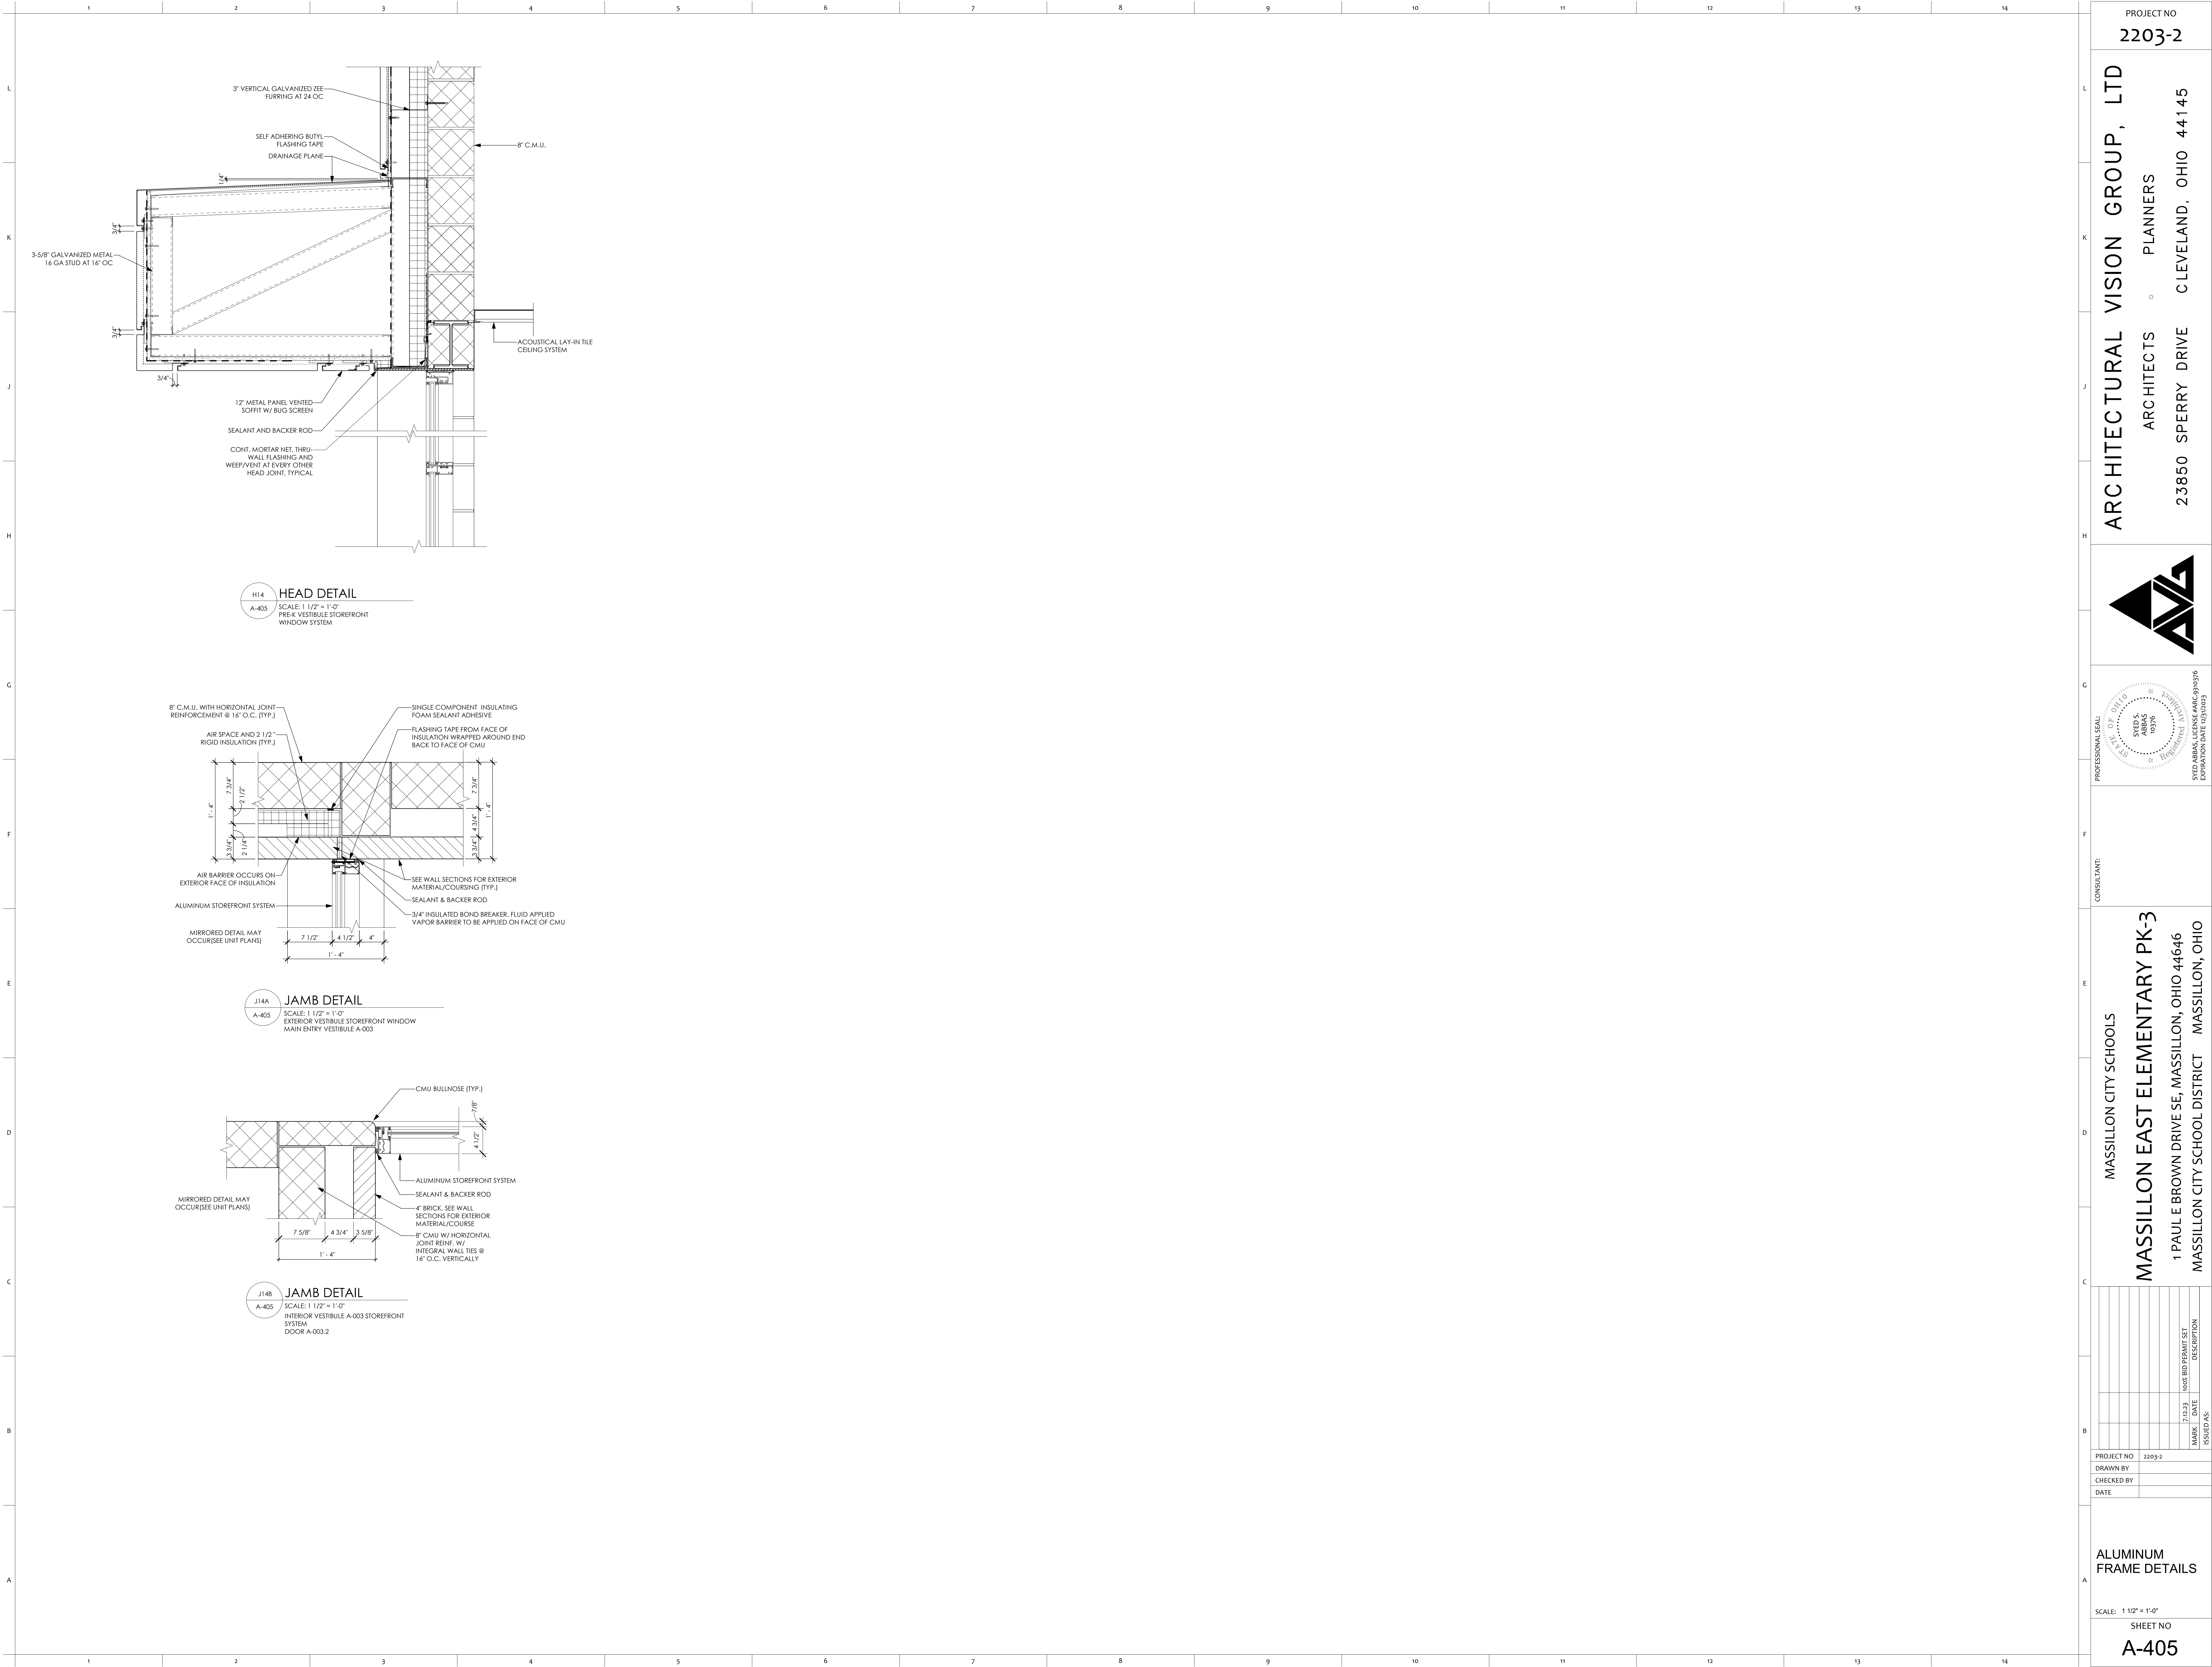

PROJECT NO
2203-2

ARCHITECTURAL VISION GROUP, LTD
ARCHITECTS
23850 SPERRY DRIVE
CLEVELAND, OHIO 44145

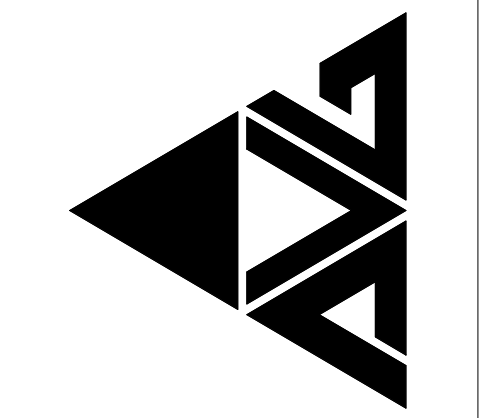

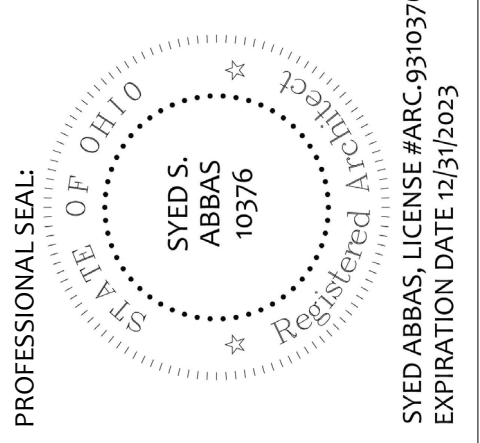

CONSULTANT

MASSILLON CITY SCHOOLS
MASSILLON EAST ELEMENTARY PK-3
1 PAULE BROWN DRIVE SE, MASSILLON, OHIO 44646
MASSILLON CITY SCHOOL DISTRICT MASSILLON, OHIO

NO.	DATE	DESCRIPTION
7/1/23	ISSUED	BID PERMIT SET

PROJECT NO 2203-2
DRAWN BY
CHECKED BY
DATE

ALUMINUM
FRAME DETAILS

SCALE: 1 1/2" = 1'-0"
SHEET NO
A-405