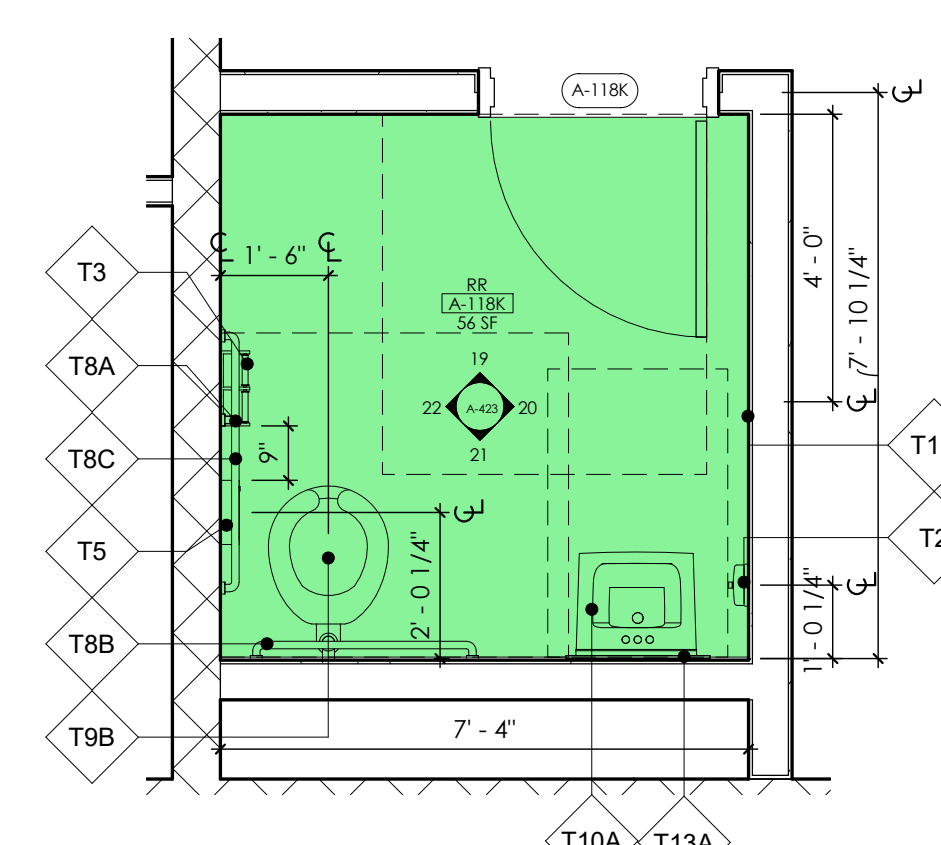
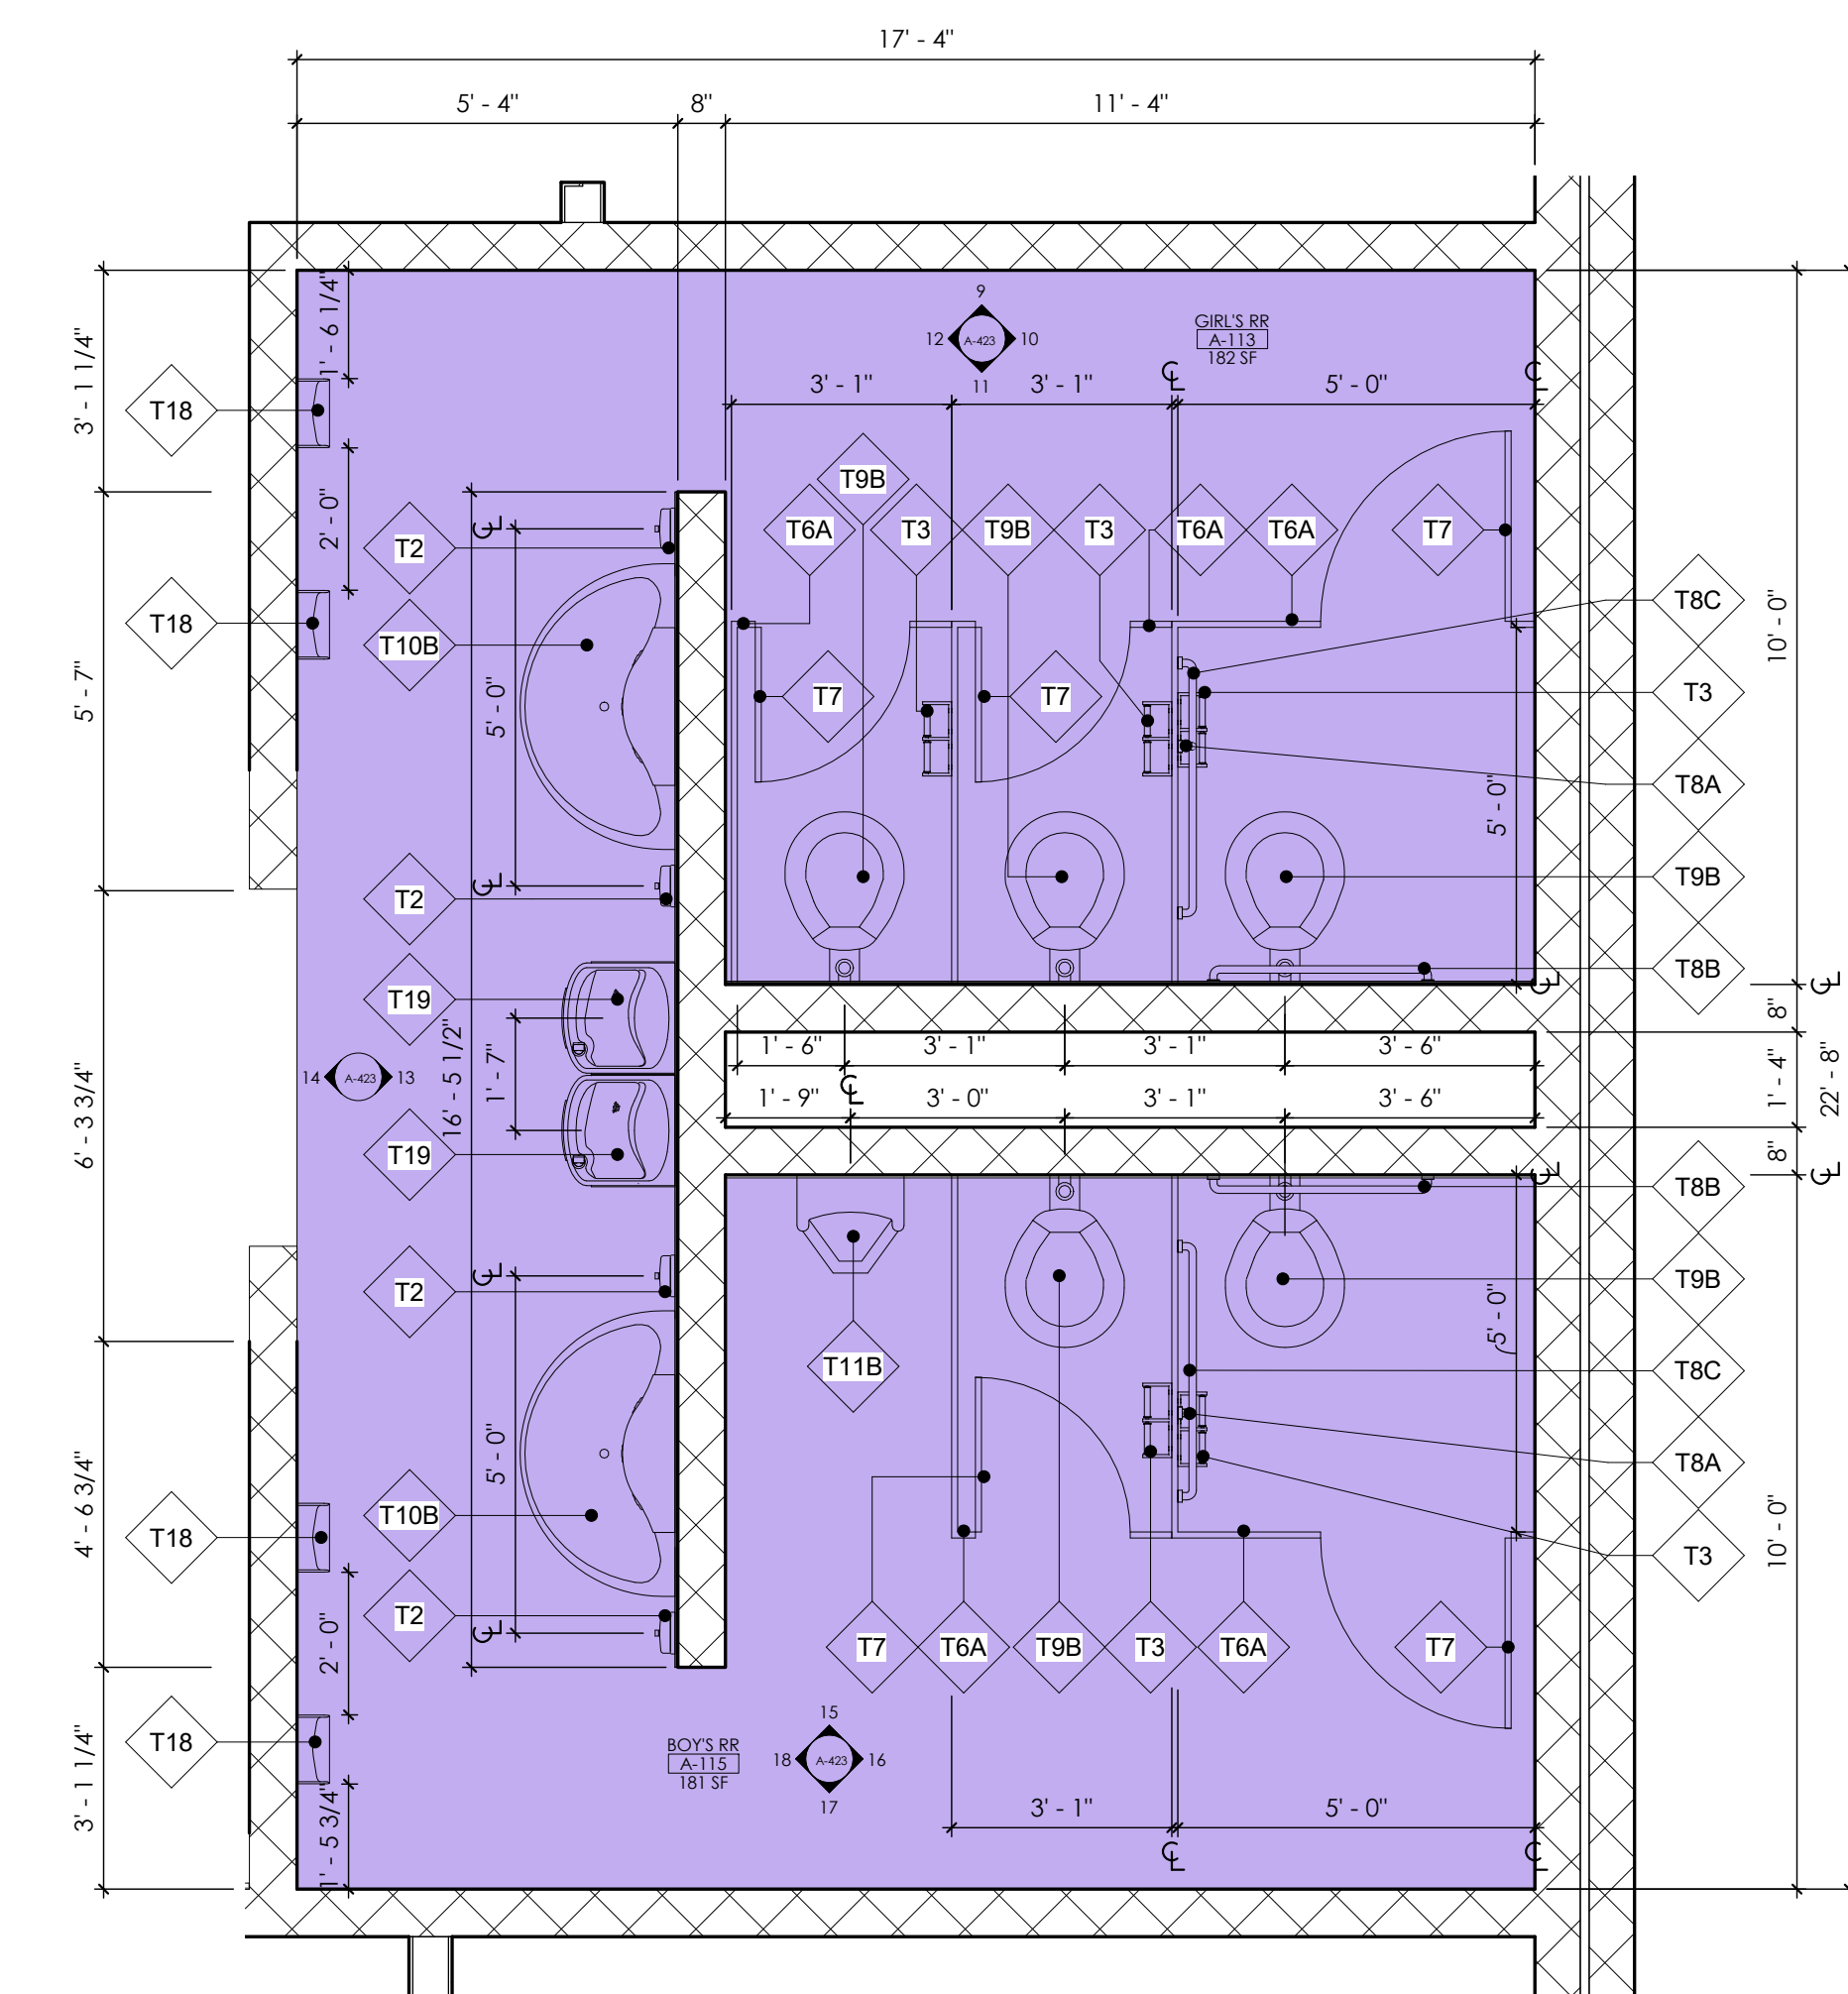
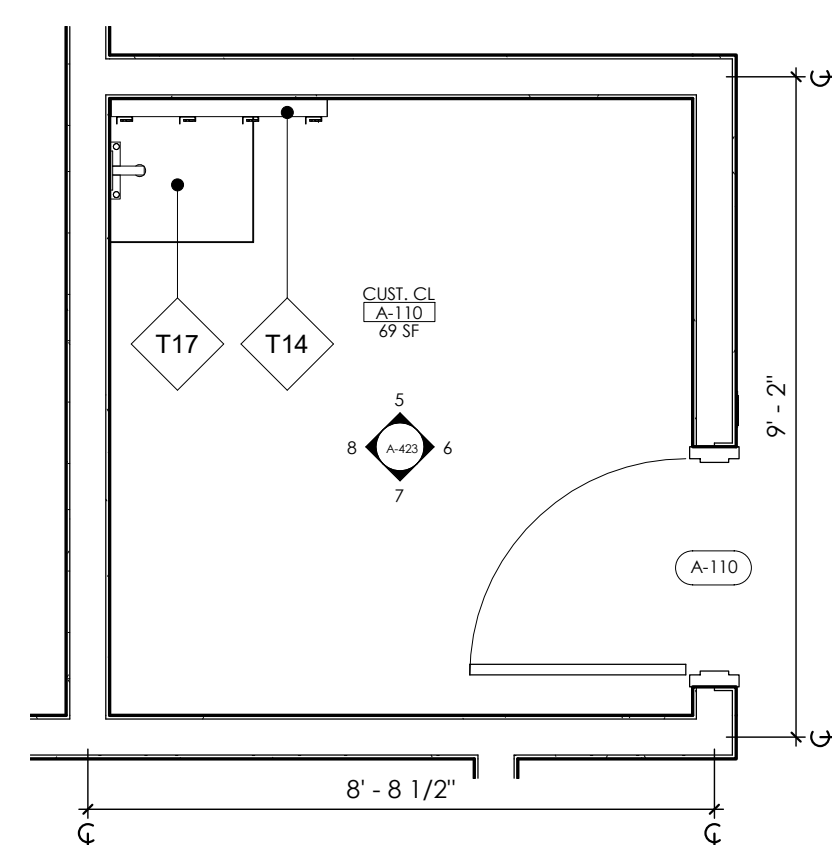
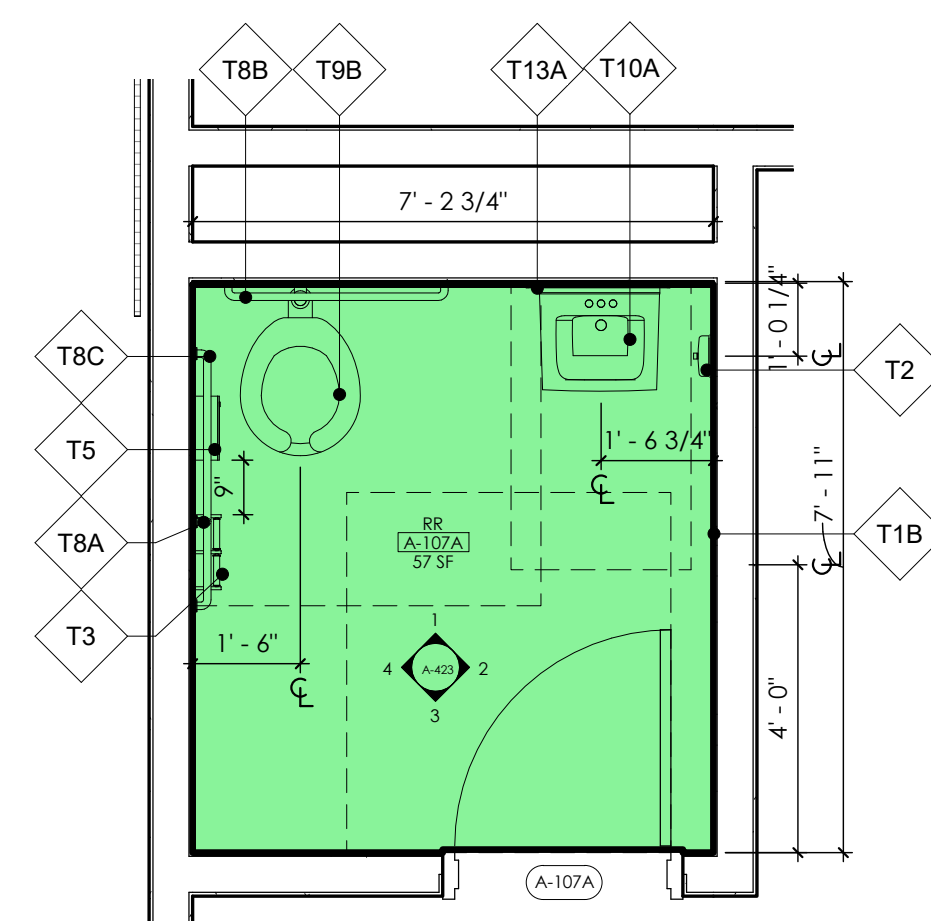




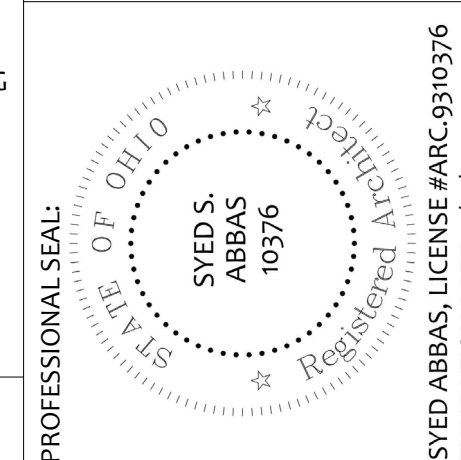
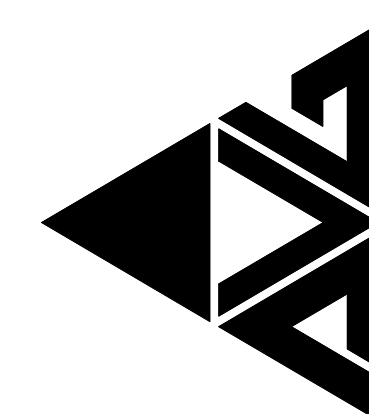
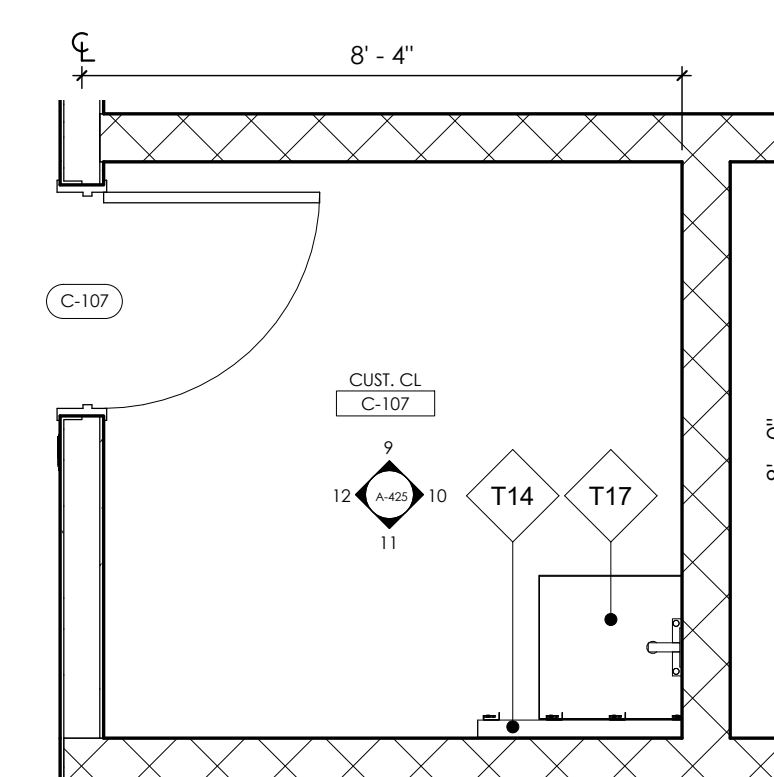
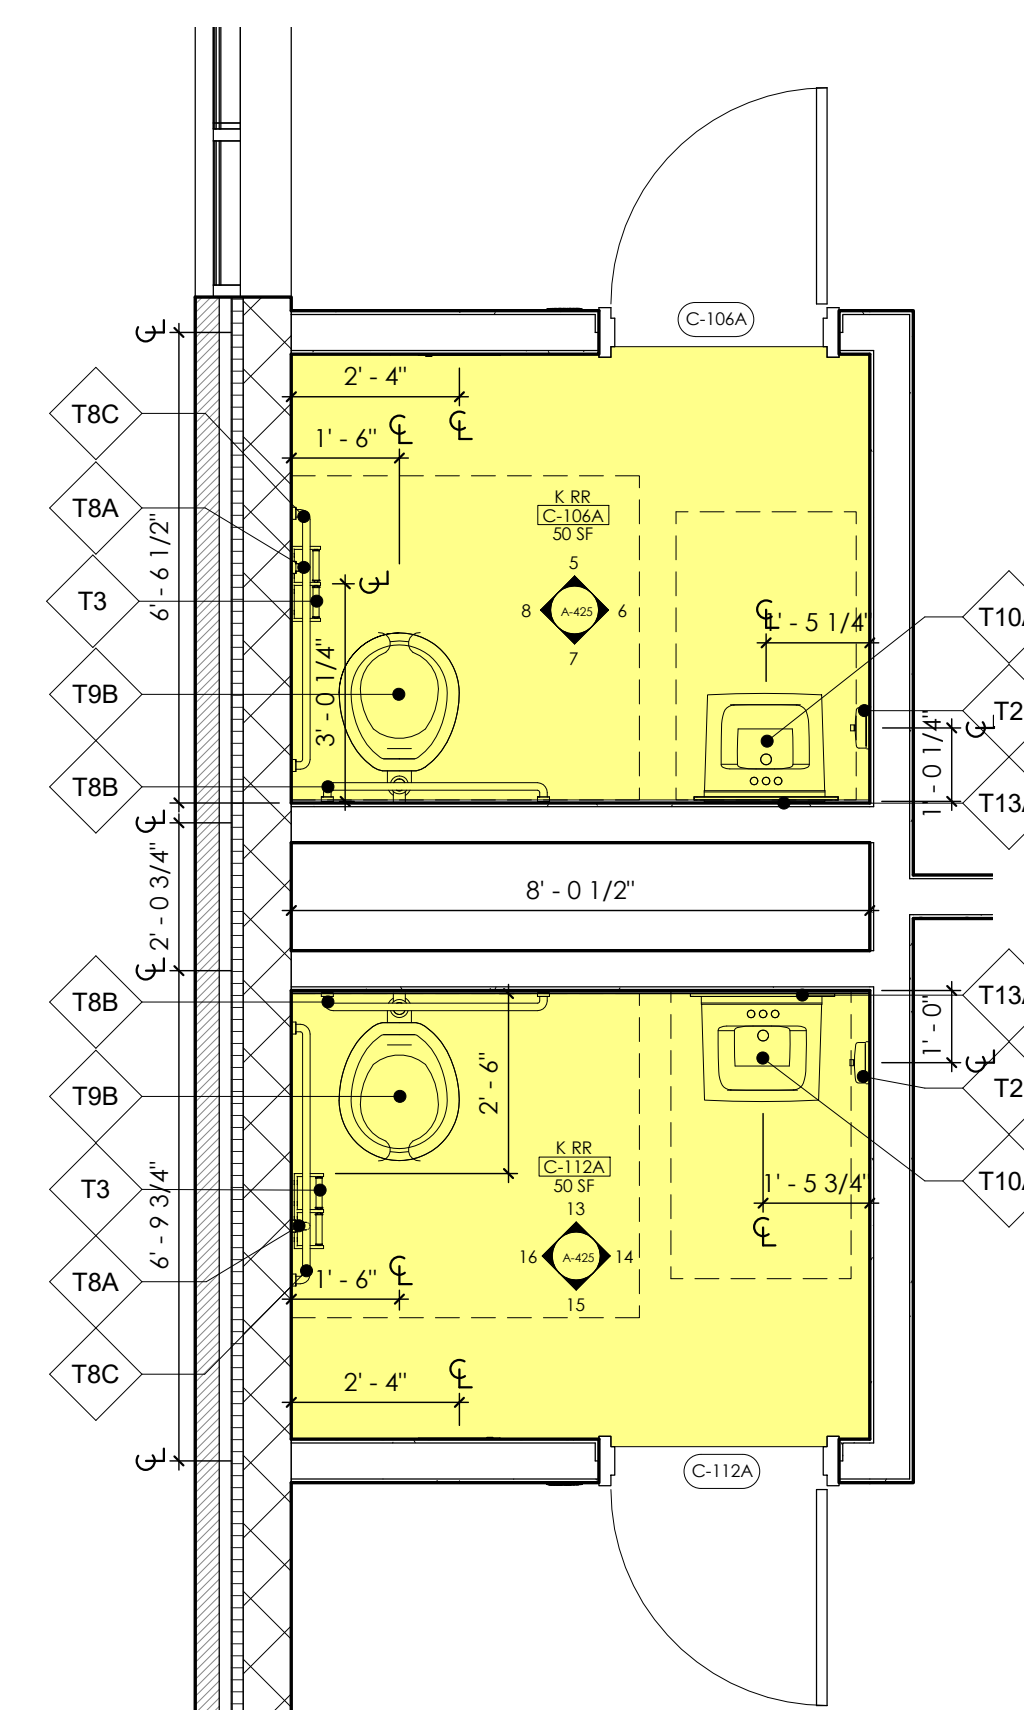
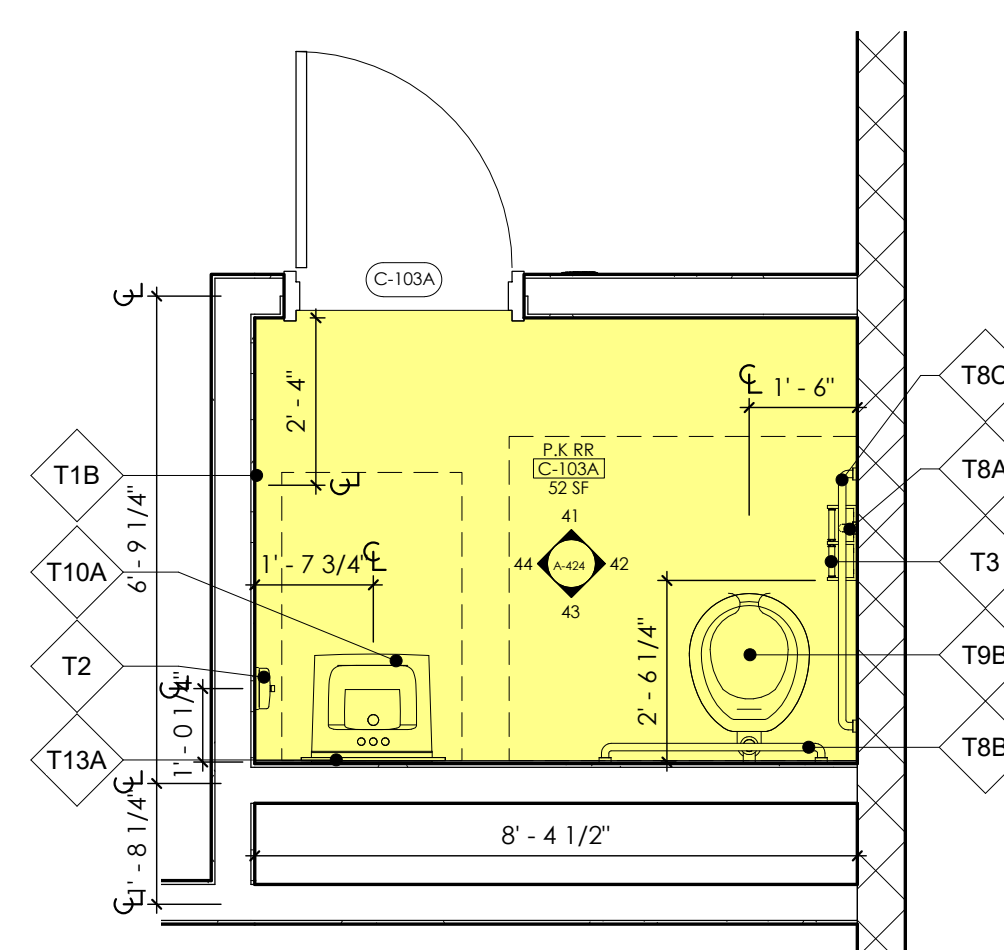
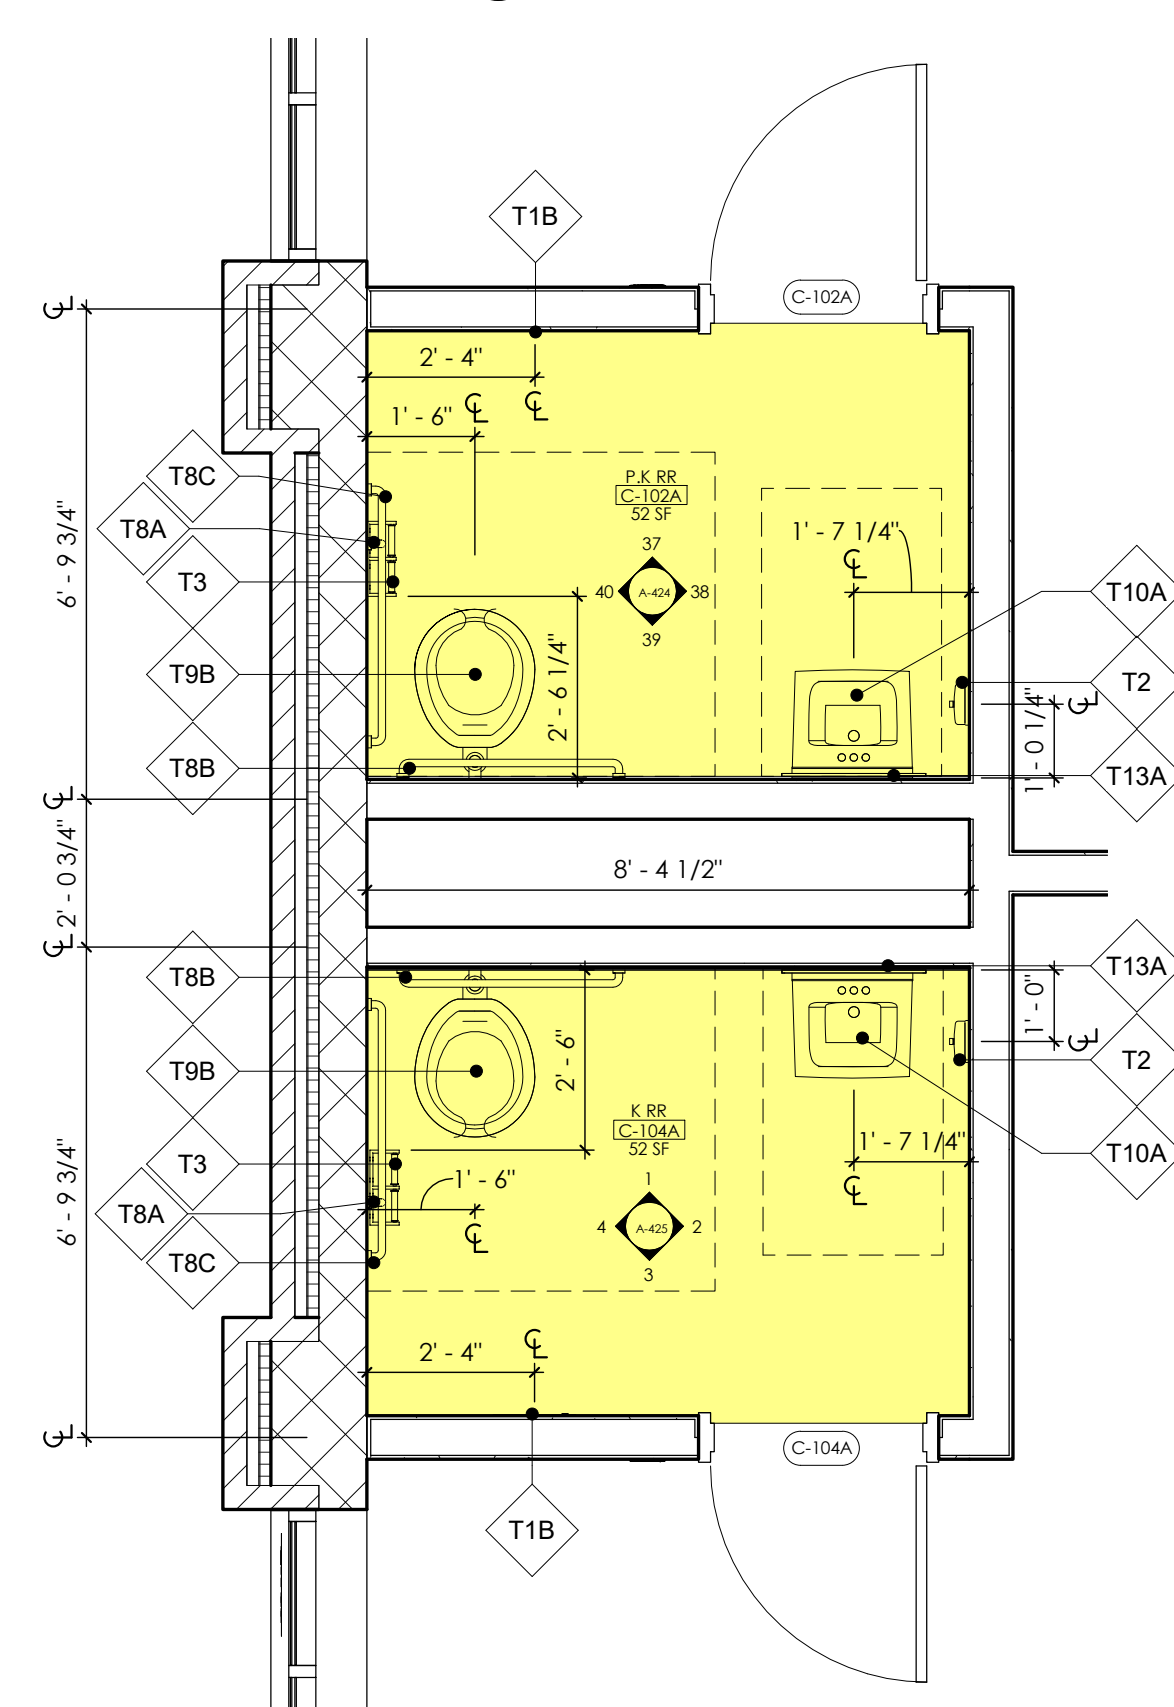
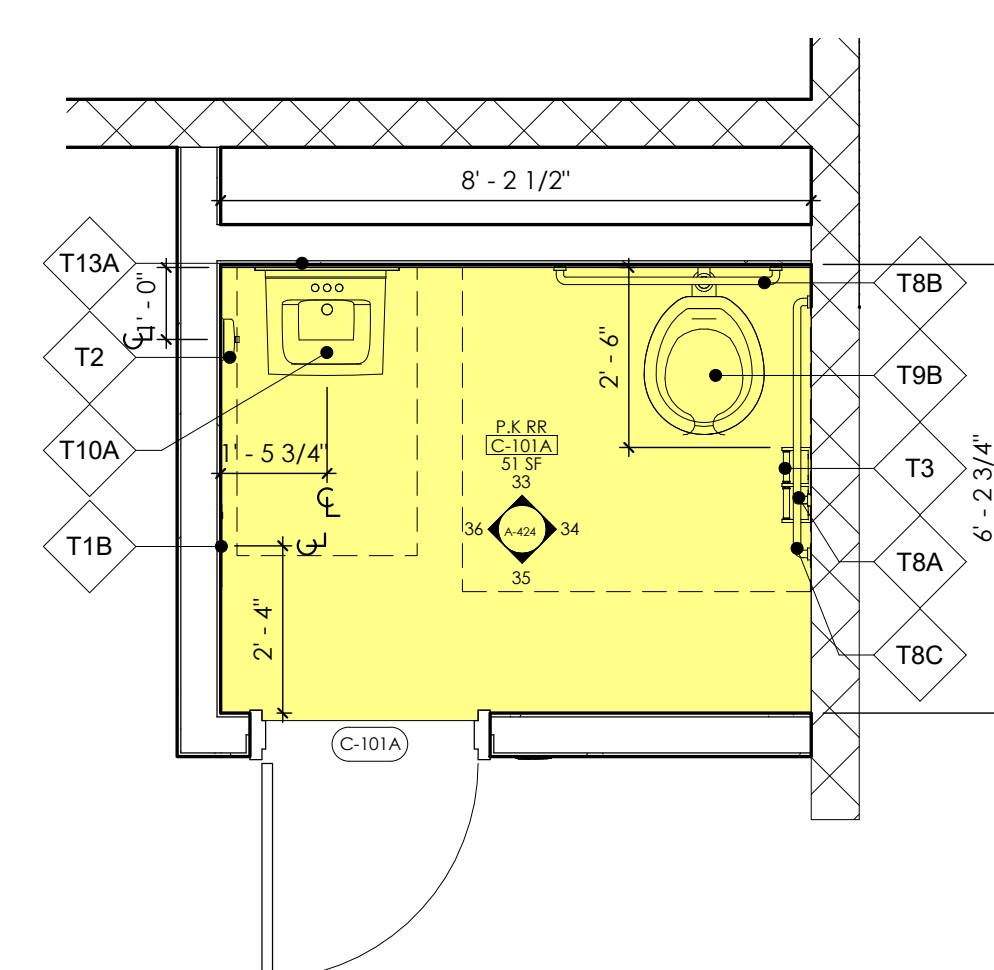
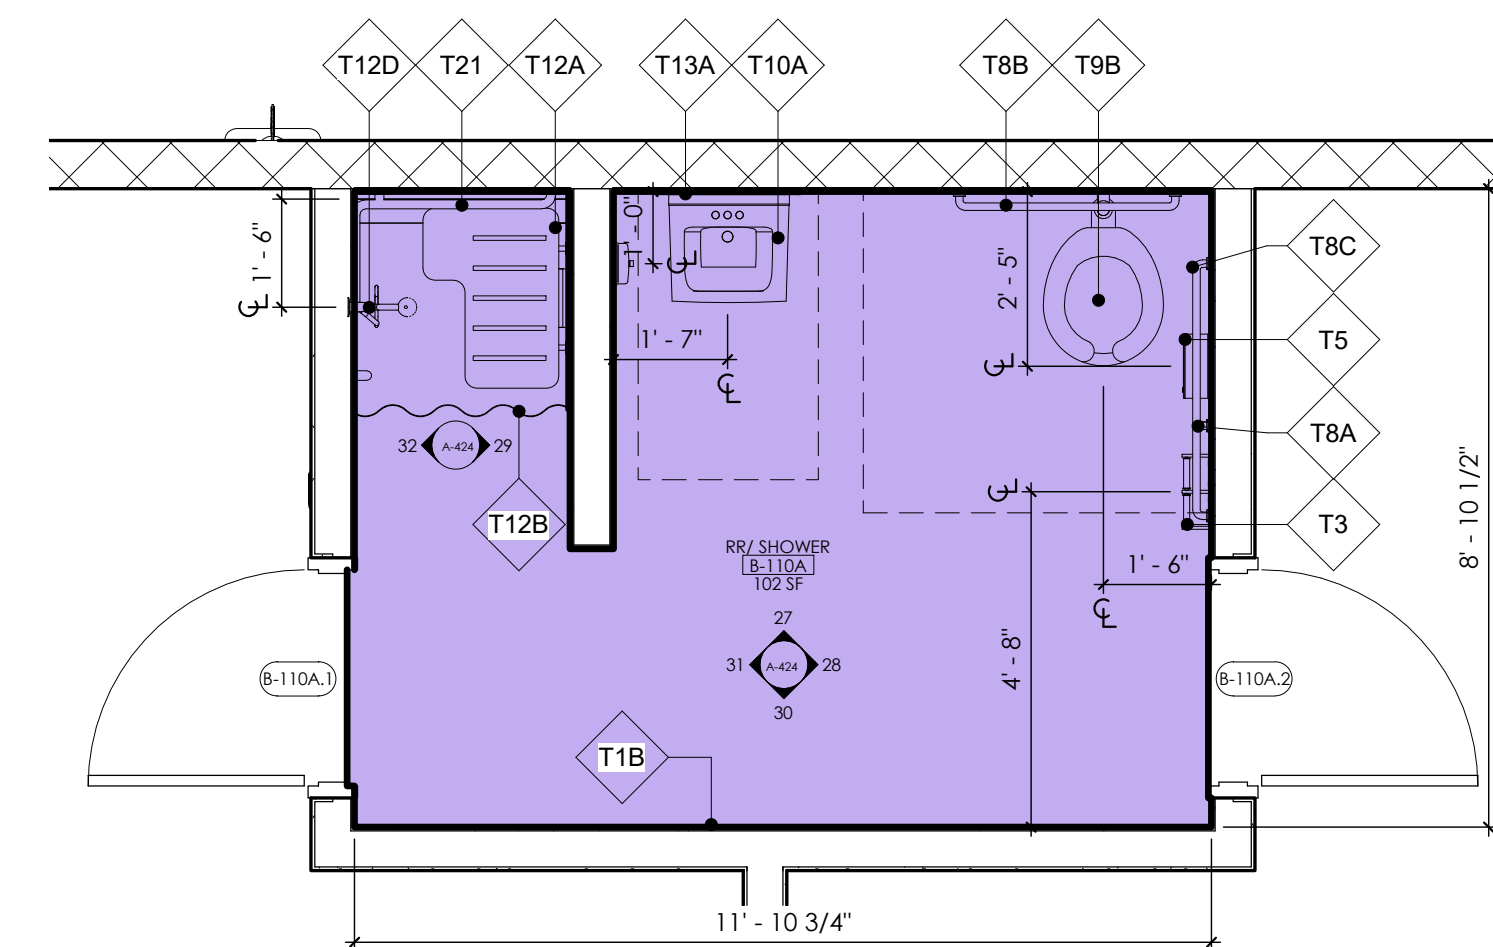
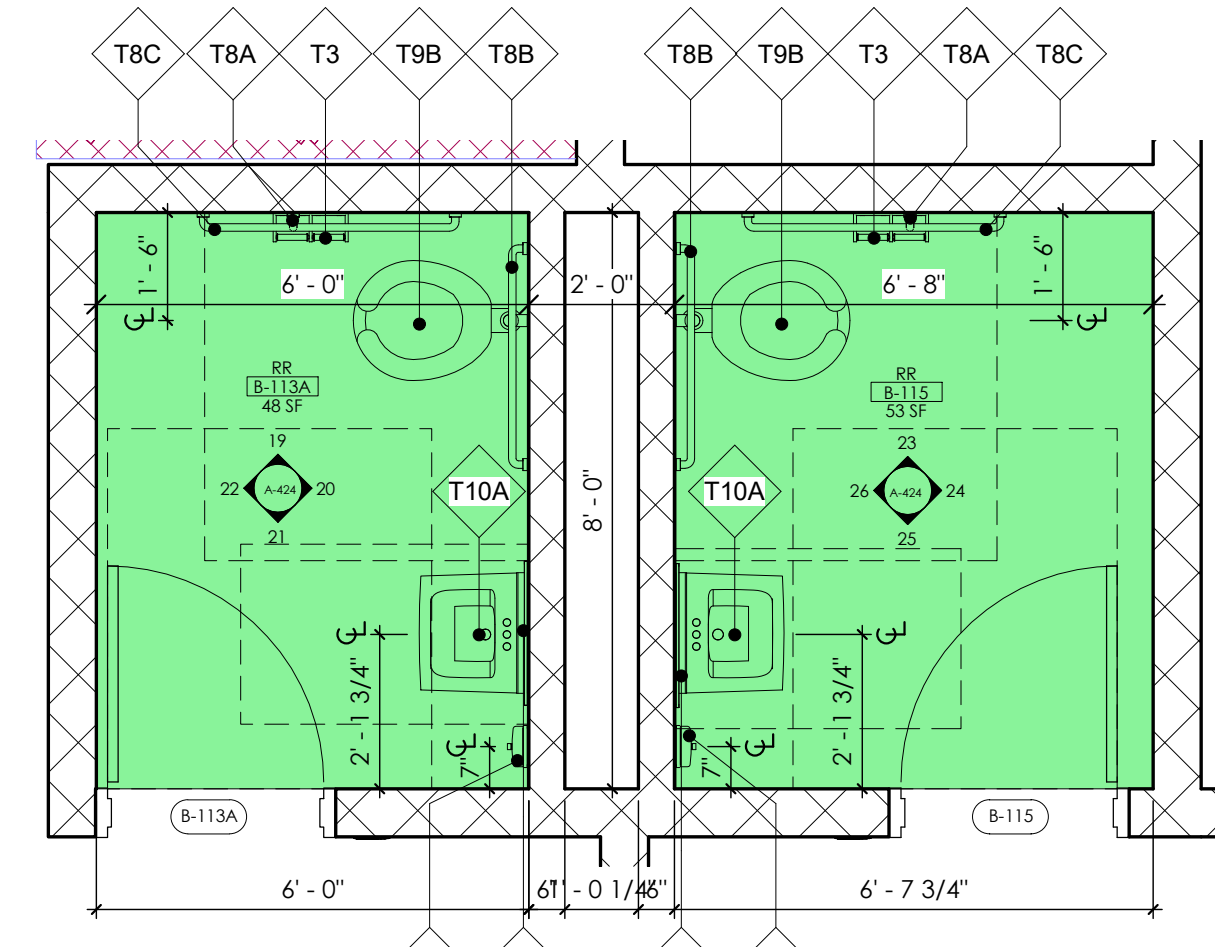
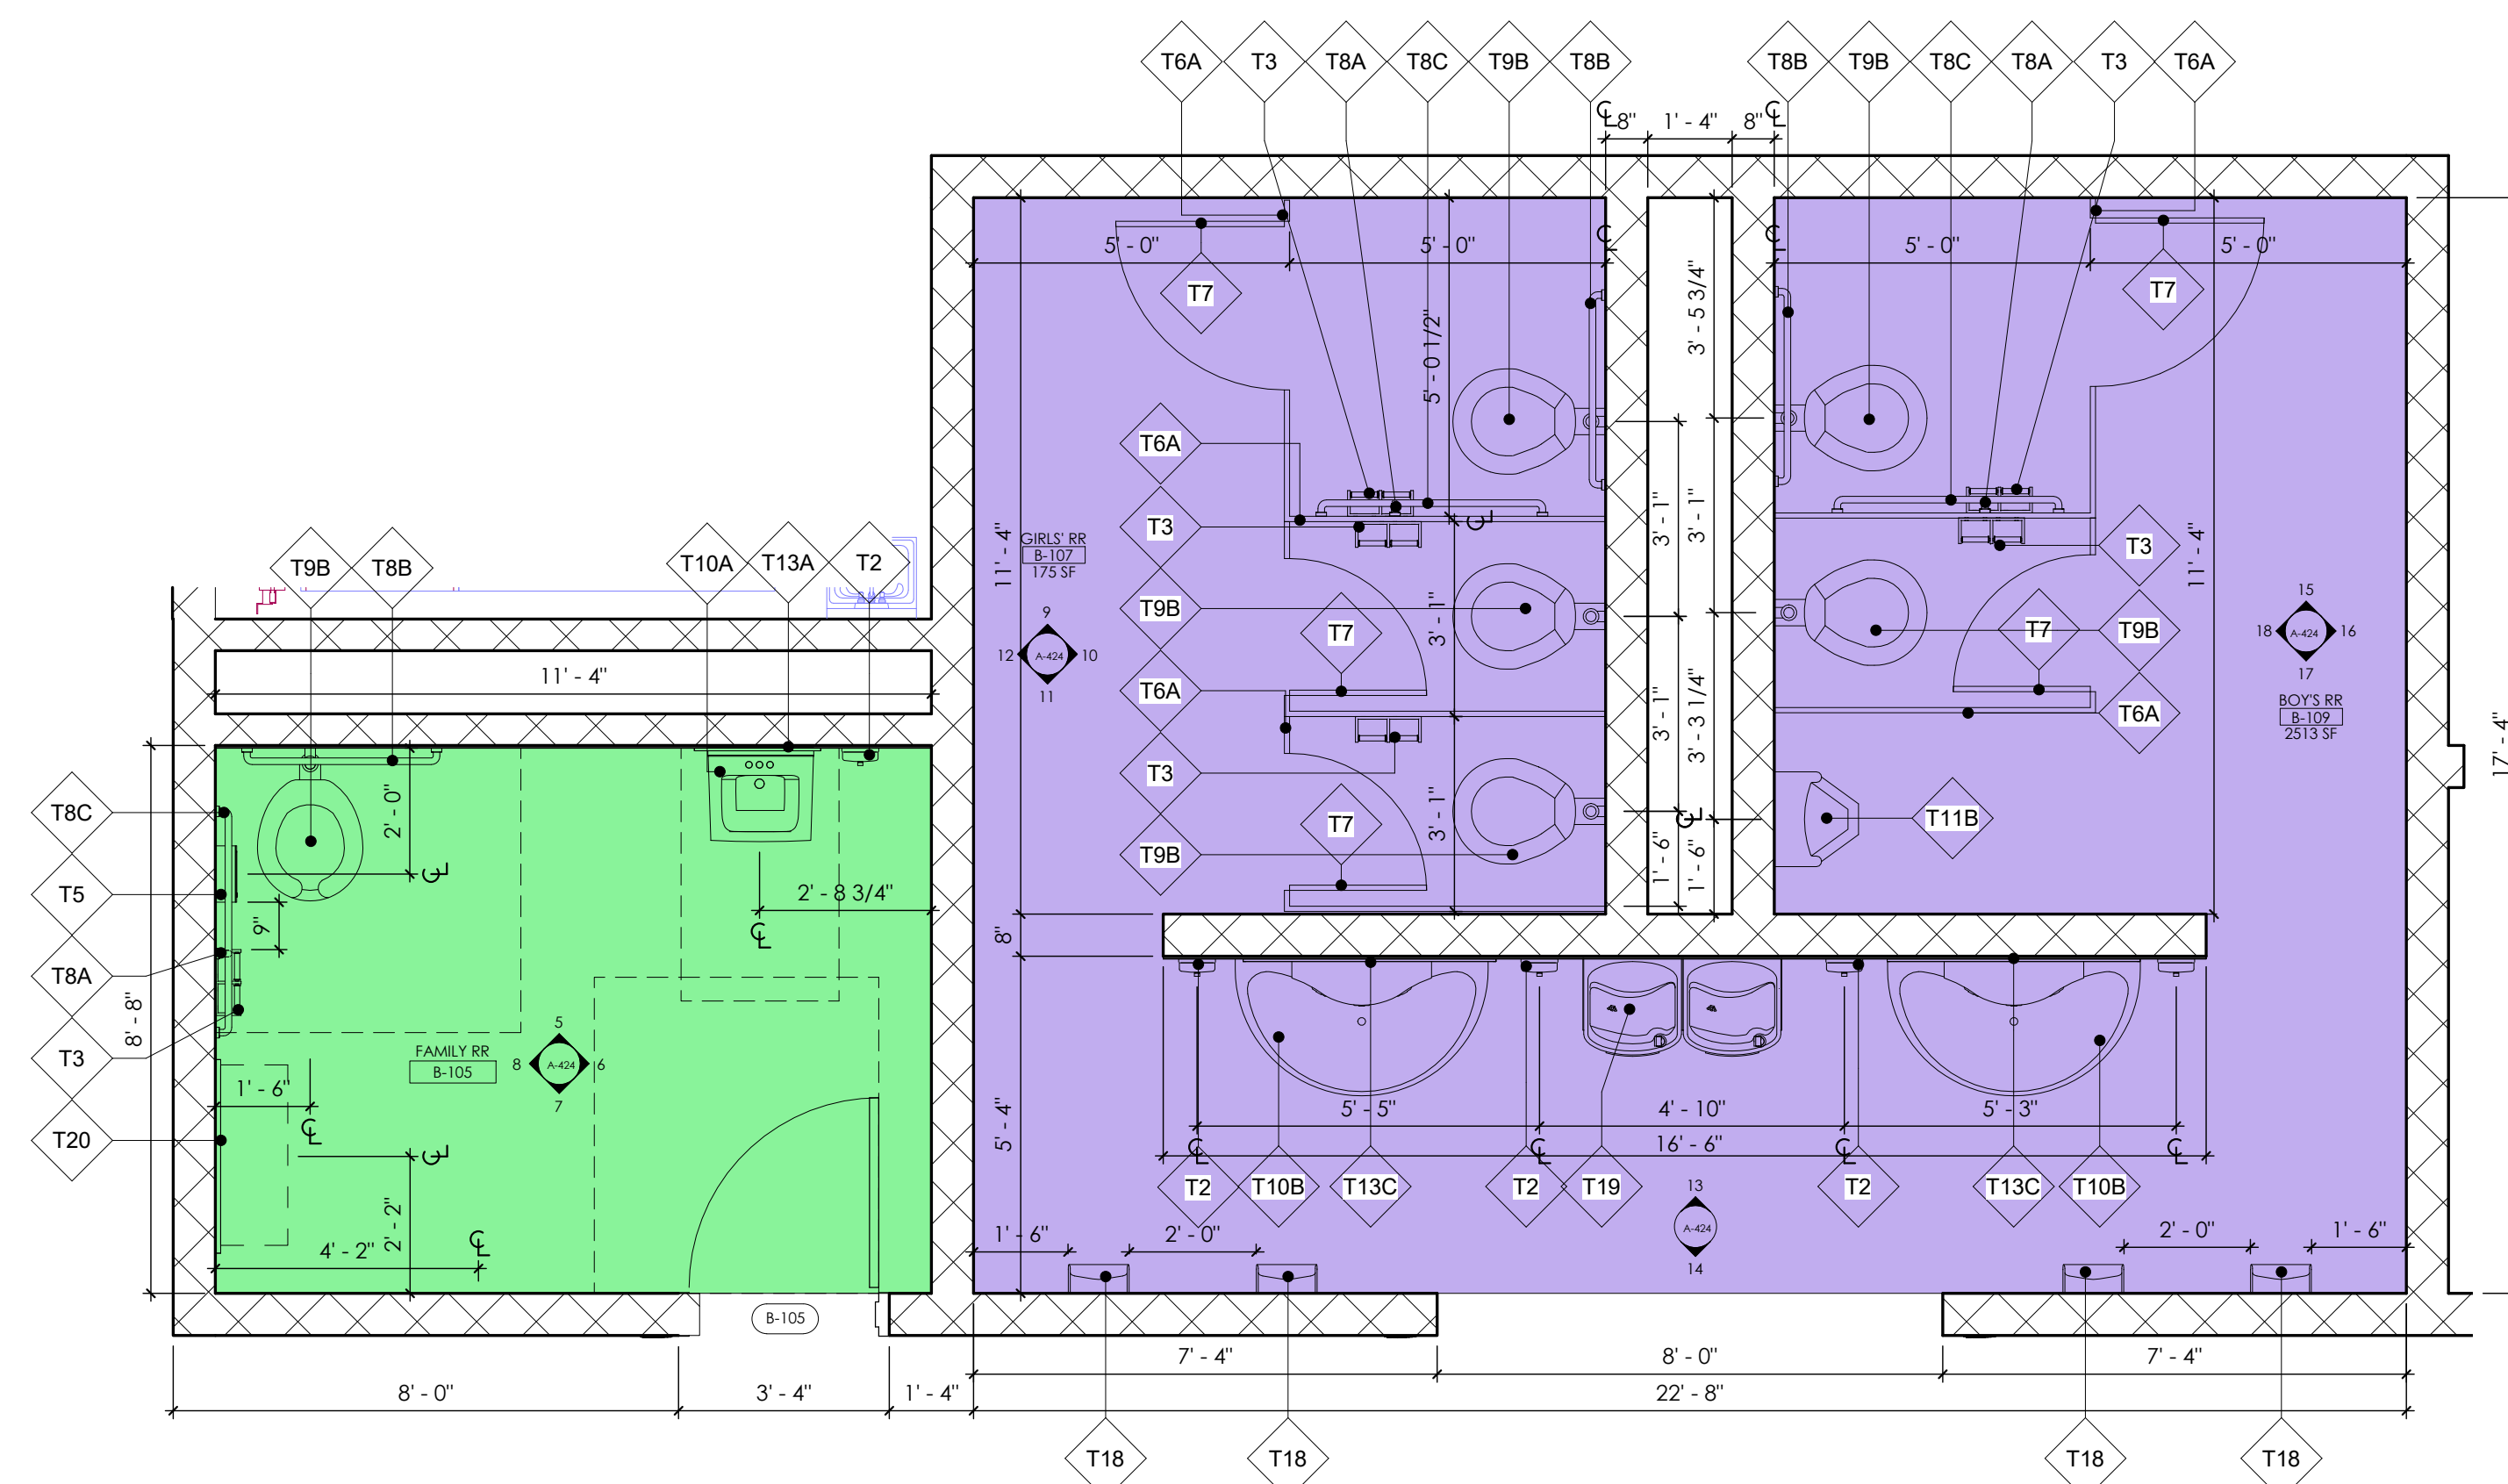
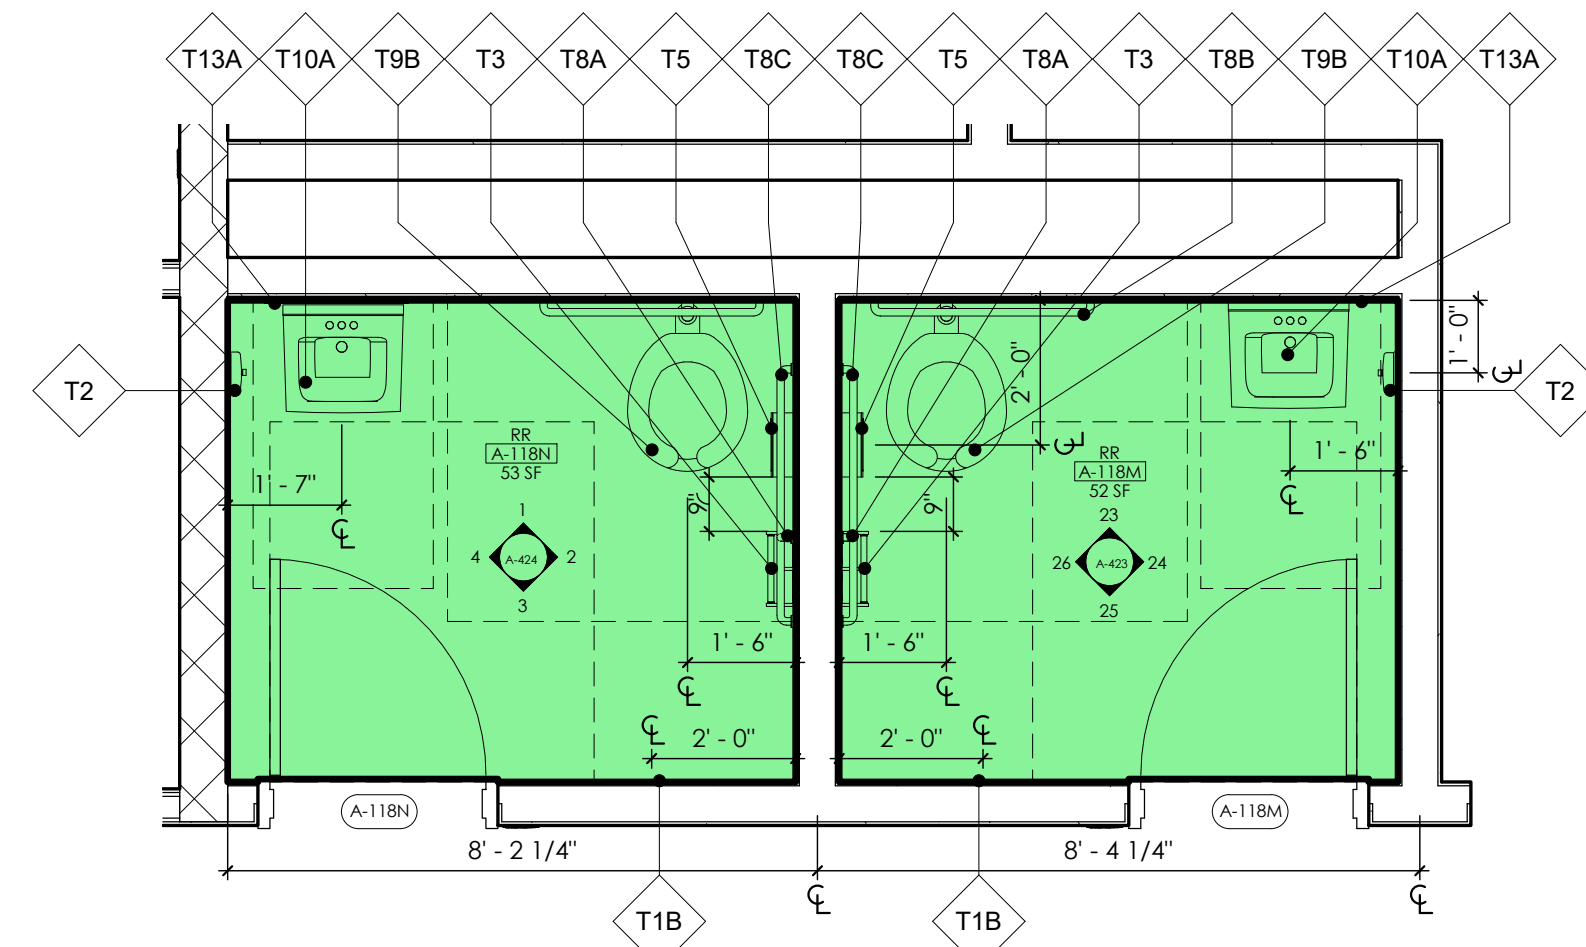
NOTE:

1. PROVIDE SOLID WOOD BLOCKING IN WALLS FOR ACCESSORIES.
2. ALL DIMENSIONS ARE TO FACE OF STUD OR BLOCK UNLESS OTHERWISE NOTED.
3. MOUNTING HEIGHTS IN KEYED FIXTURE LEGEND MUST BE FOLLOWED.
4. INSTALL MIRRORS PRIOR TO TILING. TILE TO BE INSTALLED AROUND MIRROR, TILE TRIM ON ALL EXPOSED TILE EDGES, TYP.
5. VERIFY DOOR SWING DIRECTIONS FOR SIMILAR ROOMS WITH THE UNIT.
6. SIMILAR ELEVATION VIEWS ARE FOR PICTORIAL PURPOSE ONLY. REFER TO ENLARGED PLAN FOR FIXTURE AND ACCESSORY LOCATIONS AND KEY FIXTURE LEGEND FOR HEIGHTS.
7. MASON TO INSTALL FLASHING MEMBRANE OR PLASTIC BEARING PADB BENEATH LINTEL BEARING AREA TO CREATE SLIP PLANE ON FARSIDE OF CONTROL JOINT.

DO NOT USE INTERIOR ELEVATIONS FOR MOUNTING HEIGHTS.
FOLLOW KEYED FIXTURE LEGEND ON A-423 FOR FIXTURES AND
ACCESSORIES MOUNTING HEIGHTS.

	PK, K MOUNTING HEIGHTS MUST BE FOLLOWED
	GRADES 1-3 MOUNTING HEIGHTS MUST BE FOLLOWED
	ADULT MOUNTING HEIGHTS MUST BE FOLLOWED

RESTROOM ACCESSORIES	
T1A	PAPER TOWEL DISPENSER
T1B	SEMI-RECESSED PAPER TOWEL DISPENSER AND WASTE RECEPTACLE
T3	SURFACE MOUNTED SOAP DISPENSER
T5	TOILET TISSUE DISPENSER
T5	SANITARY PRODUCT DISPOSAL
T6A	TOILET PARTITION
T7	SINGLE CLOTHES HOOK
T8A	GRAB BAR- 18"
T8B	GRAB BAR- 36"
T8C	GRAB BAR- 42"
T9B	HC WATER CLOSET (T.O.S.)
T10A	HC LAVATORY (SEE PLUMBING DRAWINGS)
T10B	LAVATORY WITH SHROUD (SEE PLUMBING DRAWINGS)
T11A	URINAL
T11B	HC URINAL
T12A	HC SHOWER SEAT
T12B	SHOWER CURTAIN AND ROD
T12D	HC SHOWER CONTROL SPRAY (SEE PLUMBING DRAWINGS)
T13A	24" X 36" MIRROR. SEE NOTE 4.
T13C	48" X 36" MIRROR. SEE NOTE 4.
T14	MOP/BROOM HOLDER
T17	JANITOR CLOSET SINK
T18	HAND DRYER
T19	WATER FOUNTAIN
T20	SURFACE MOUNTED BABY CHANGING TABLE
T21	SHOWER GRAB BAR

[illegible]