


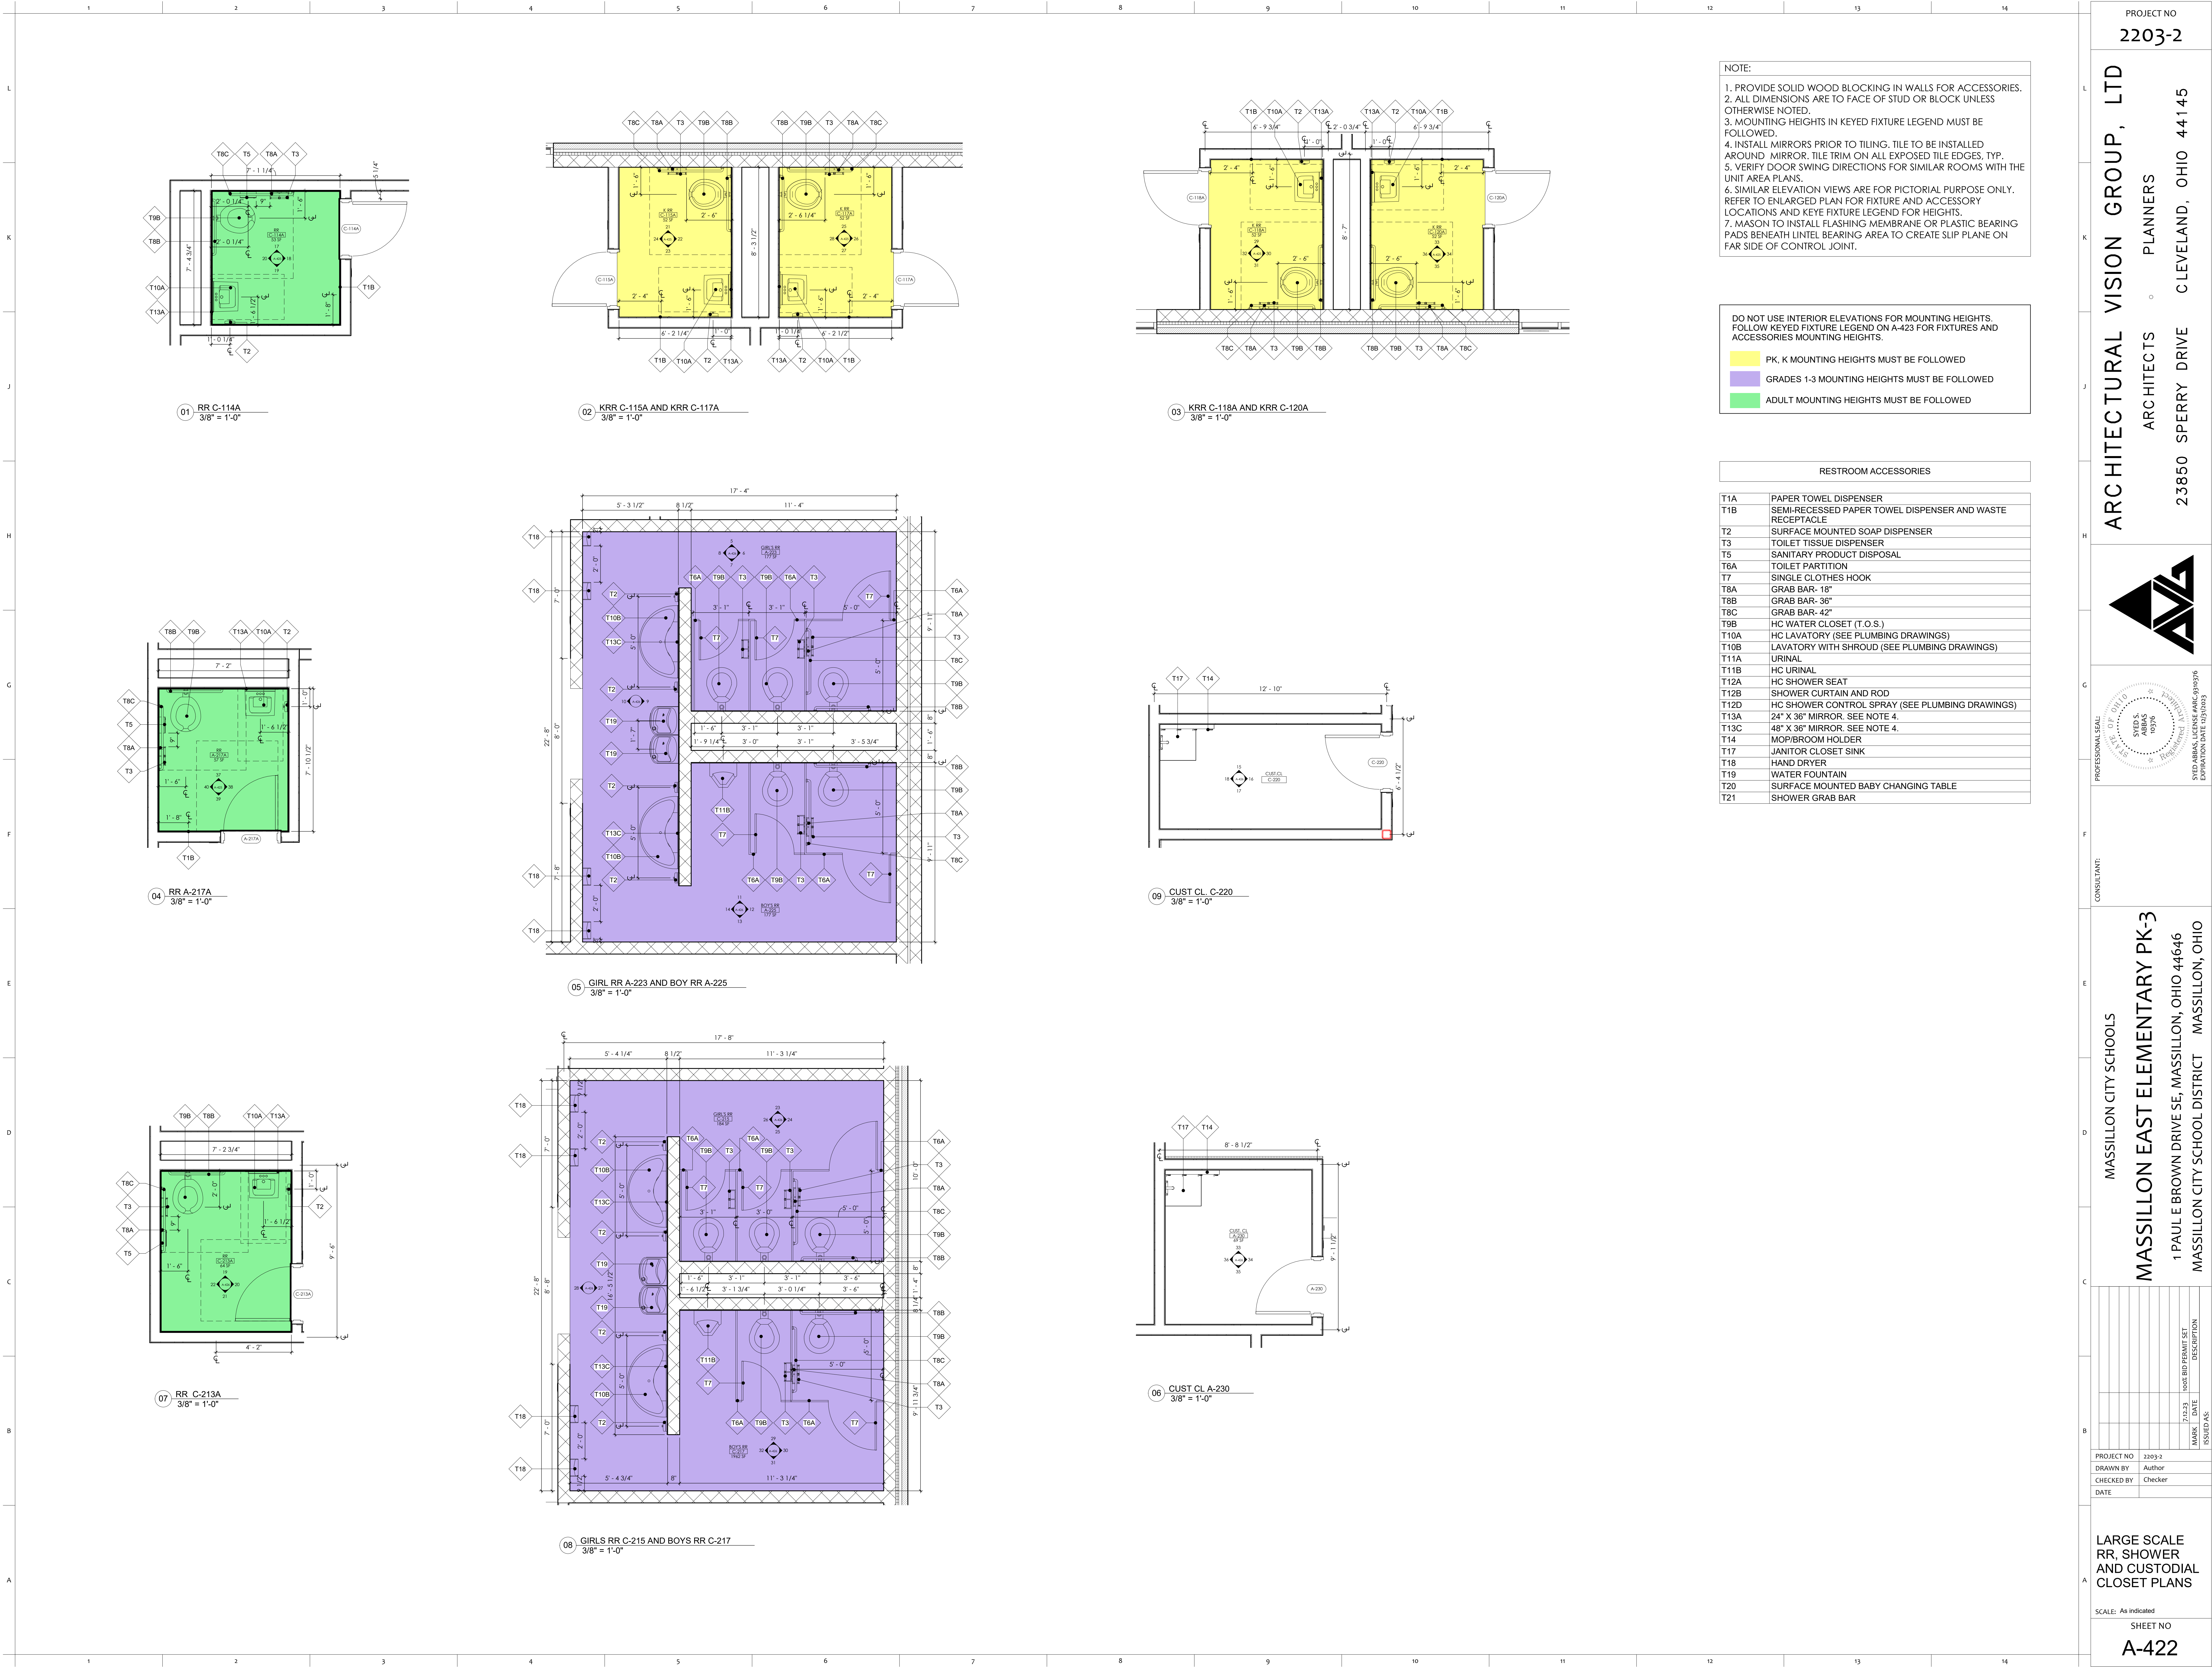

PROJECT NO
2203-2

ARCHITECTURAL VISION GROUP, LTD
PLANNERS
ARCHITECTS
23850 SPERRY DRIVE
CLEVELAND, OHIO 44145

PROFESSIONAL SEAL
OF THE STATE OF OHIO
SYD S. ABRAMS
19756
EXPIRATION DATE 12/31/2023

MASSILLON CITY SCHOOLS
MASSILLON EAST ELEMENTARY PK-3
1 PAULE BROWN DRIVE SE, MASSILLON, OHIO 44646
MASSILLON CITY SCHOOL DISTRICT MASSILLON, OHIO

PROJECT NO	2203-2
DRAWN BY	Author
CHECKED BY	Checker
DATE	

7/2/23	100% BID PERMIT SET
DATE	DESCRIPTION
ISSUED AS	

LARGE SCALE
RR, SHOWER
AND CUSTODIAL
CLOSET PLANS

SCALE: As indicated

SHEET NO
A-422