



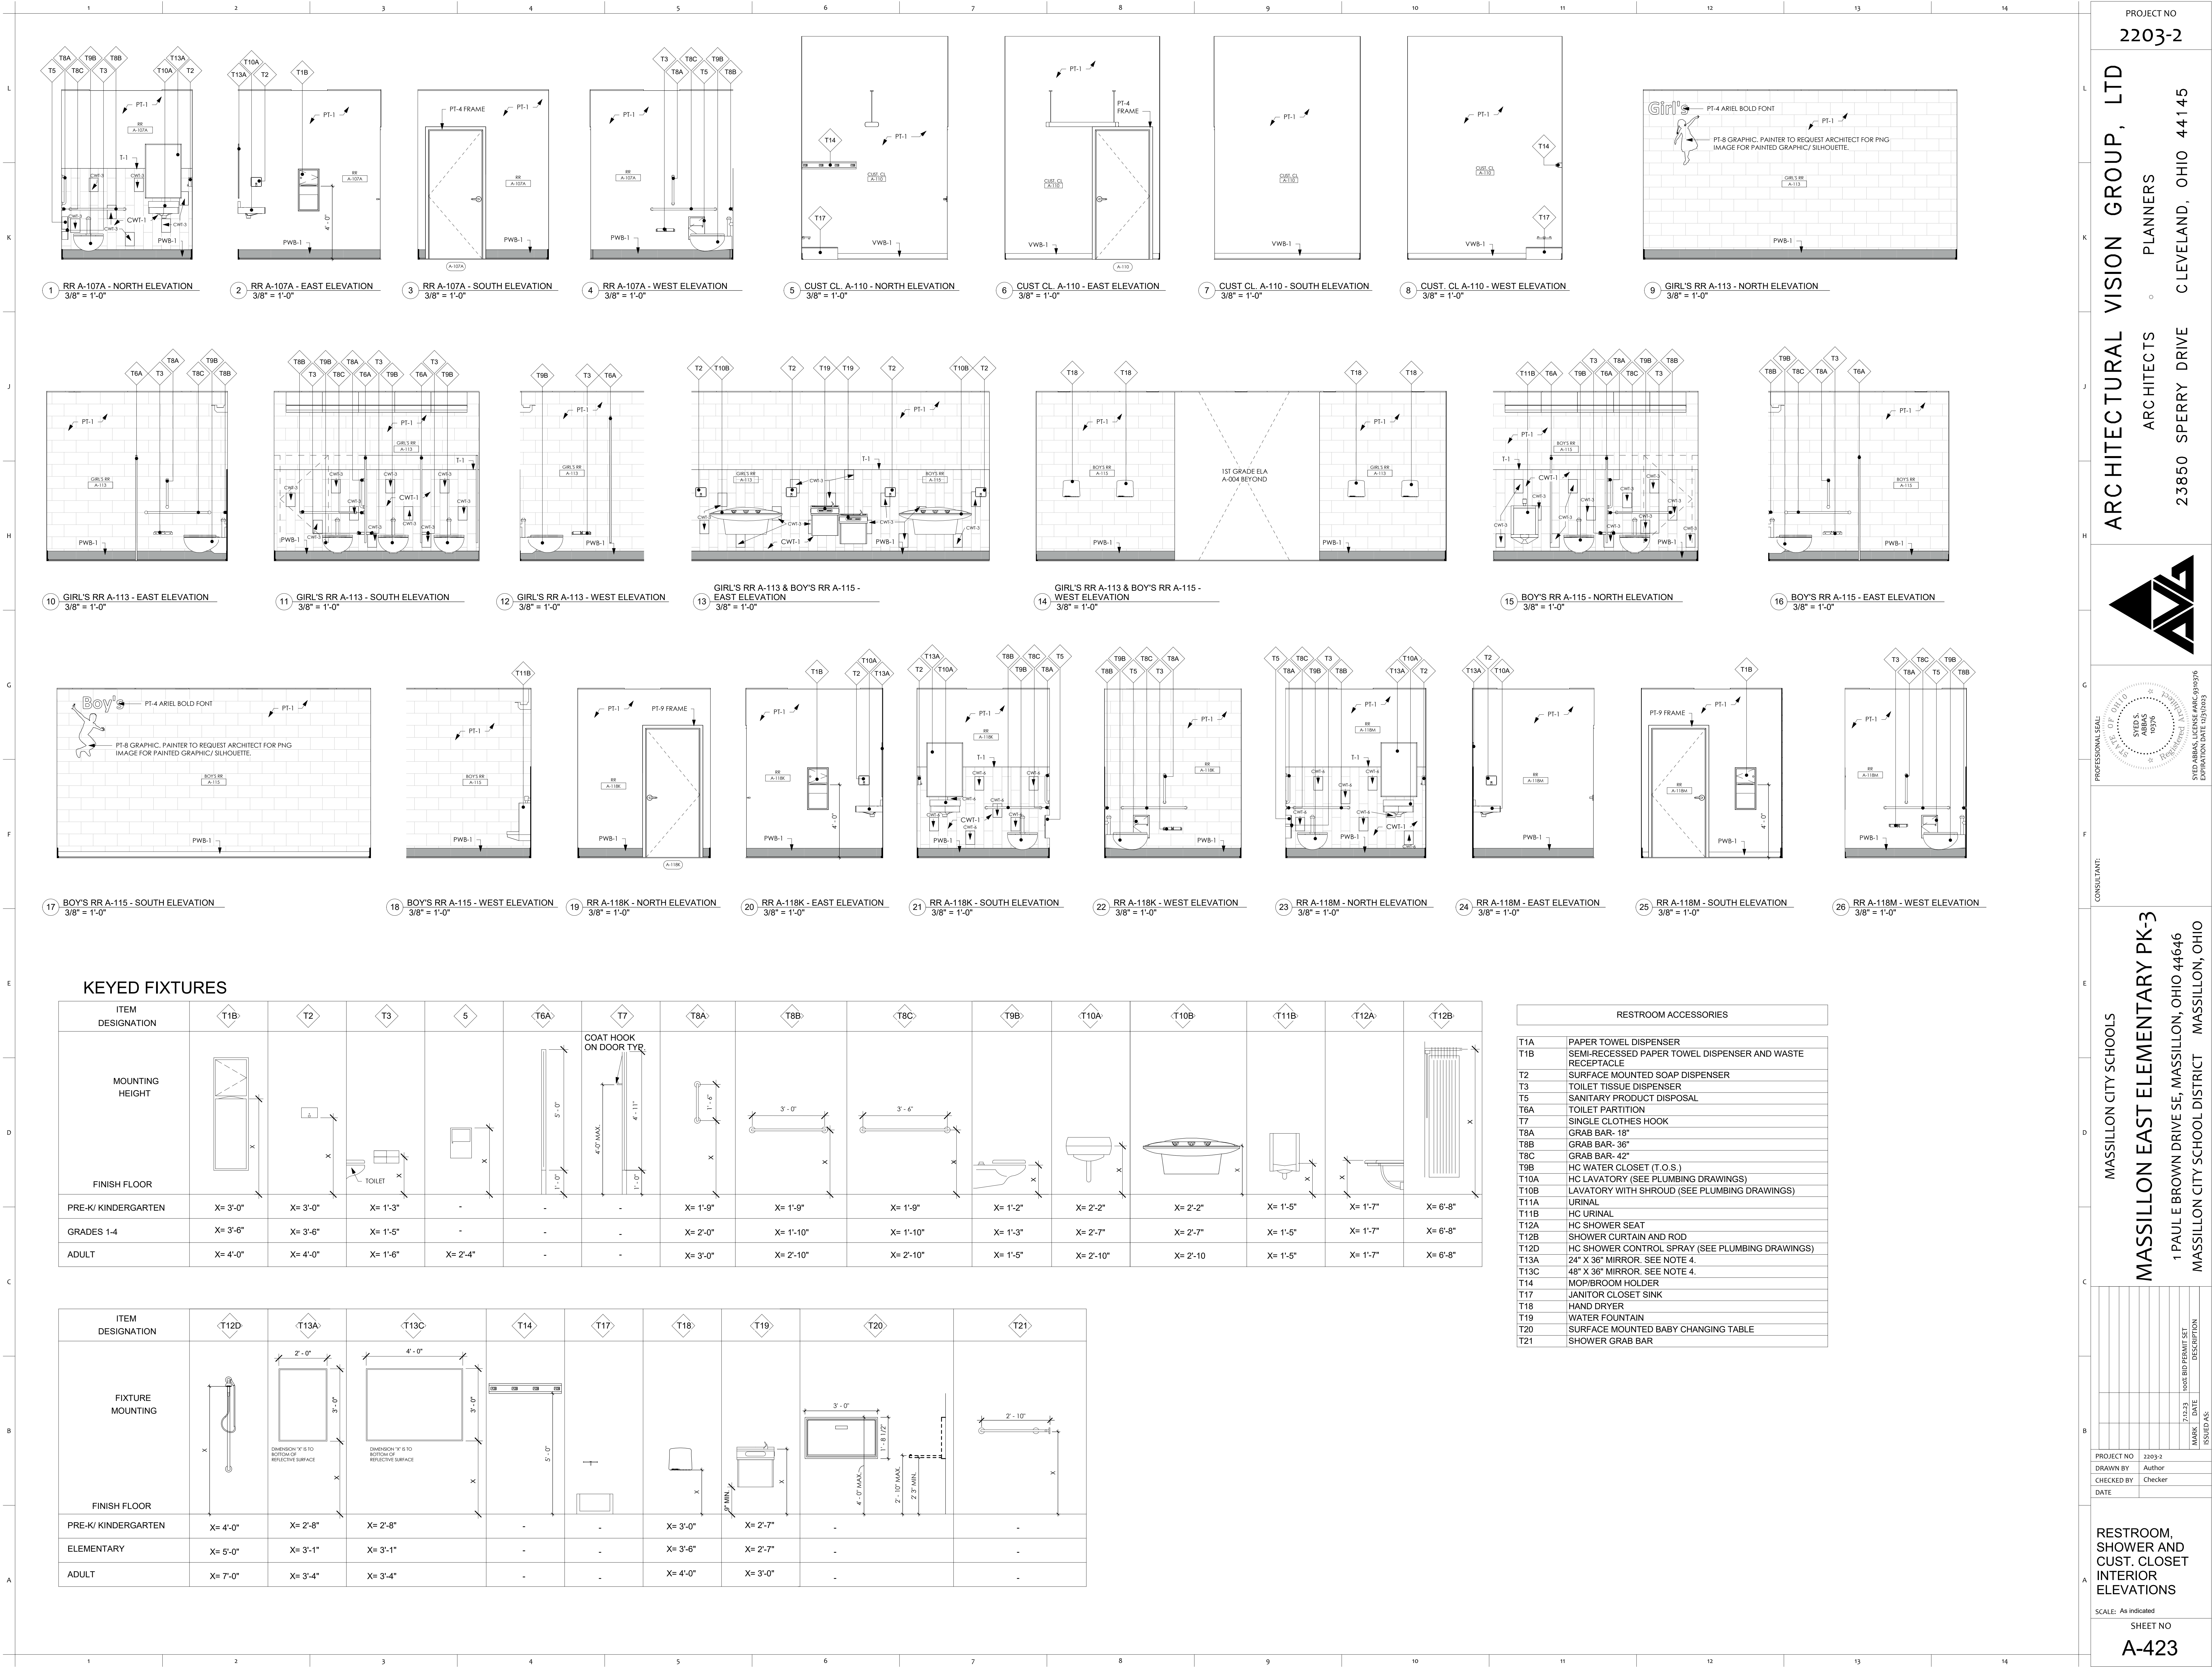

PROJECT NO
2203-2

ARCHITECTURAL VISION GROUP, LTD
PLANNERS
ARCHITECTS
23850 SPERRY DRIVE
CLEVELAND, OHIO 44145

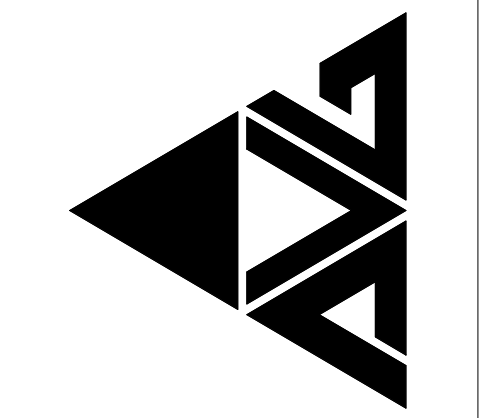

PROFESSIONAL SEAL
SYD S. ARBAC
SYD S. ARBAC
1975
EXPIRATION DATE 12/31/2023

MASSILLON CITY SCHOOLS
MASSILLON EAST ELEMENTARY PK-3
1 PAULE BROWN DRIVE SE, MASSILLON, OHIO 44046
MASSILLON CITY SCHOOL DISTRICT MASSILLON, OHIO

PROJECT NO 2203-2
DRAWN BY Author
CHECKED BY Checker
DATE

RESTROOM, SHOWER AND CUST. CLOSET INTERIOR ELEVATIONS
SCALE: As Indicated
SHEET NO
A-423