


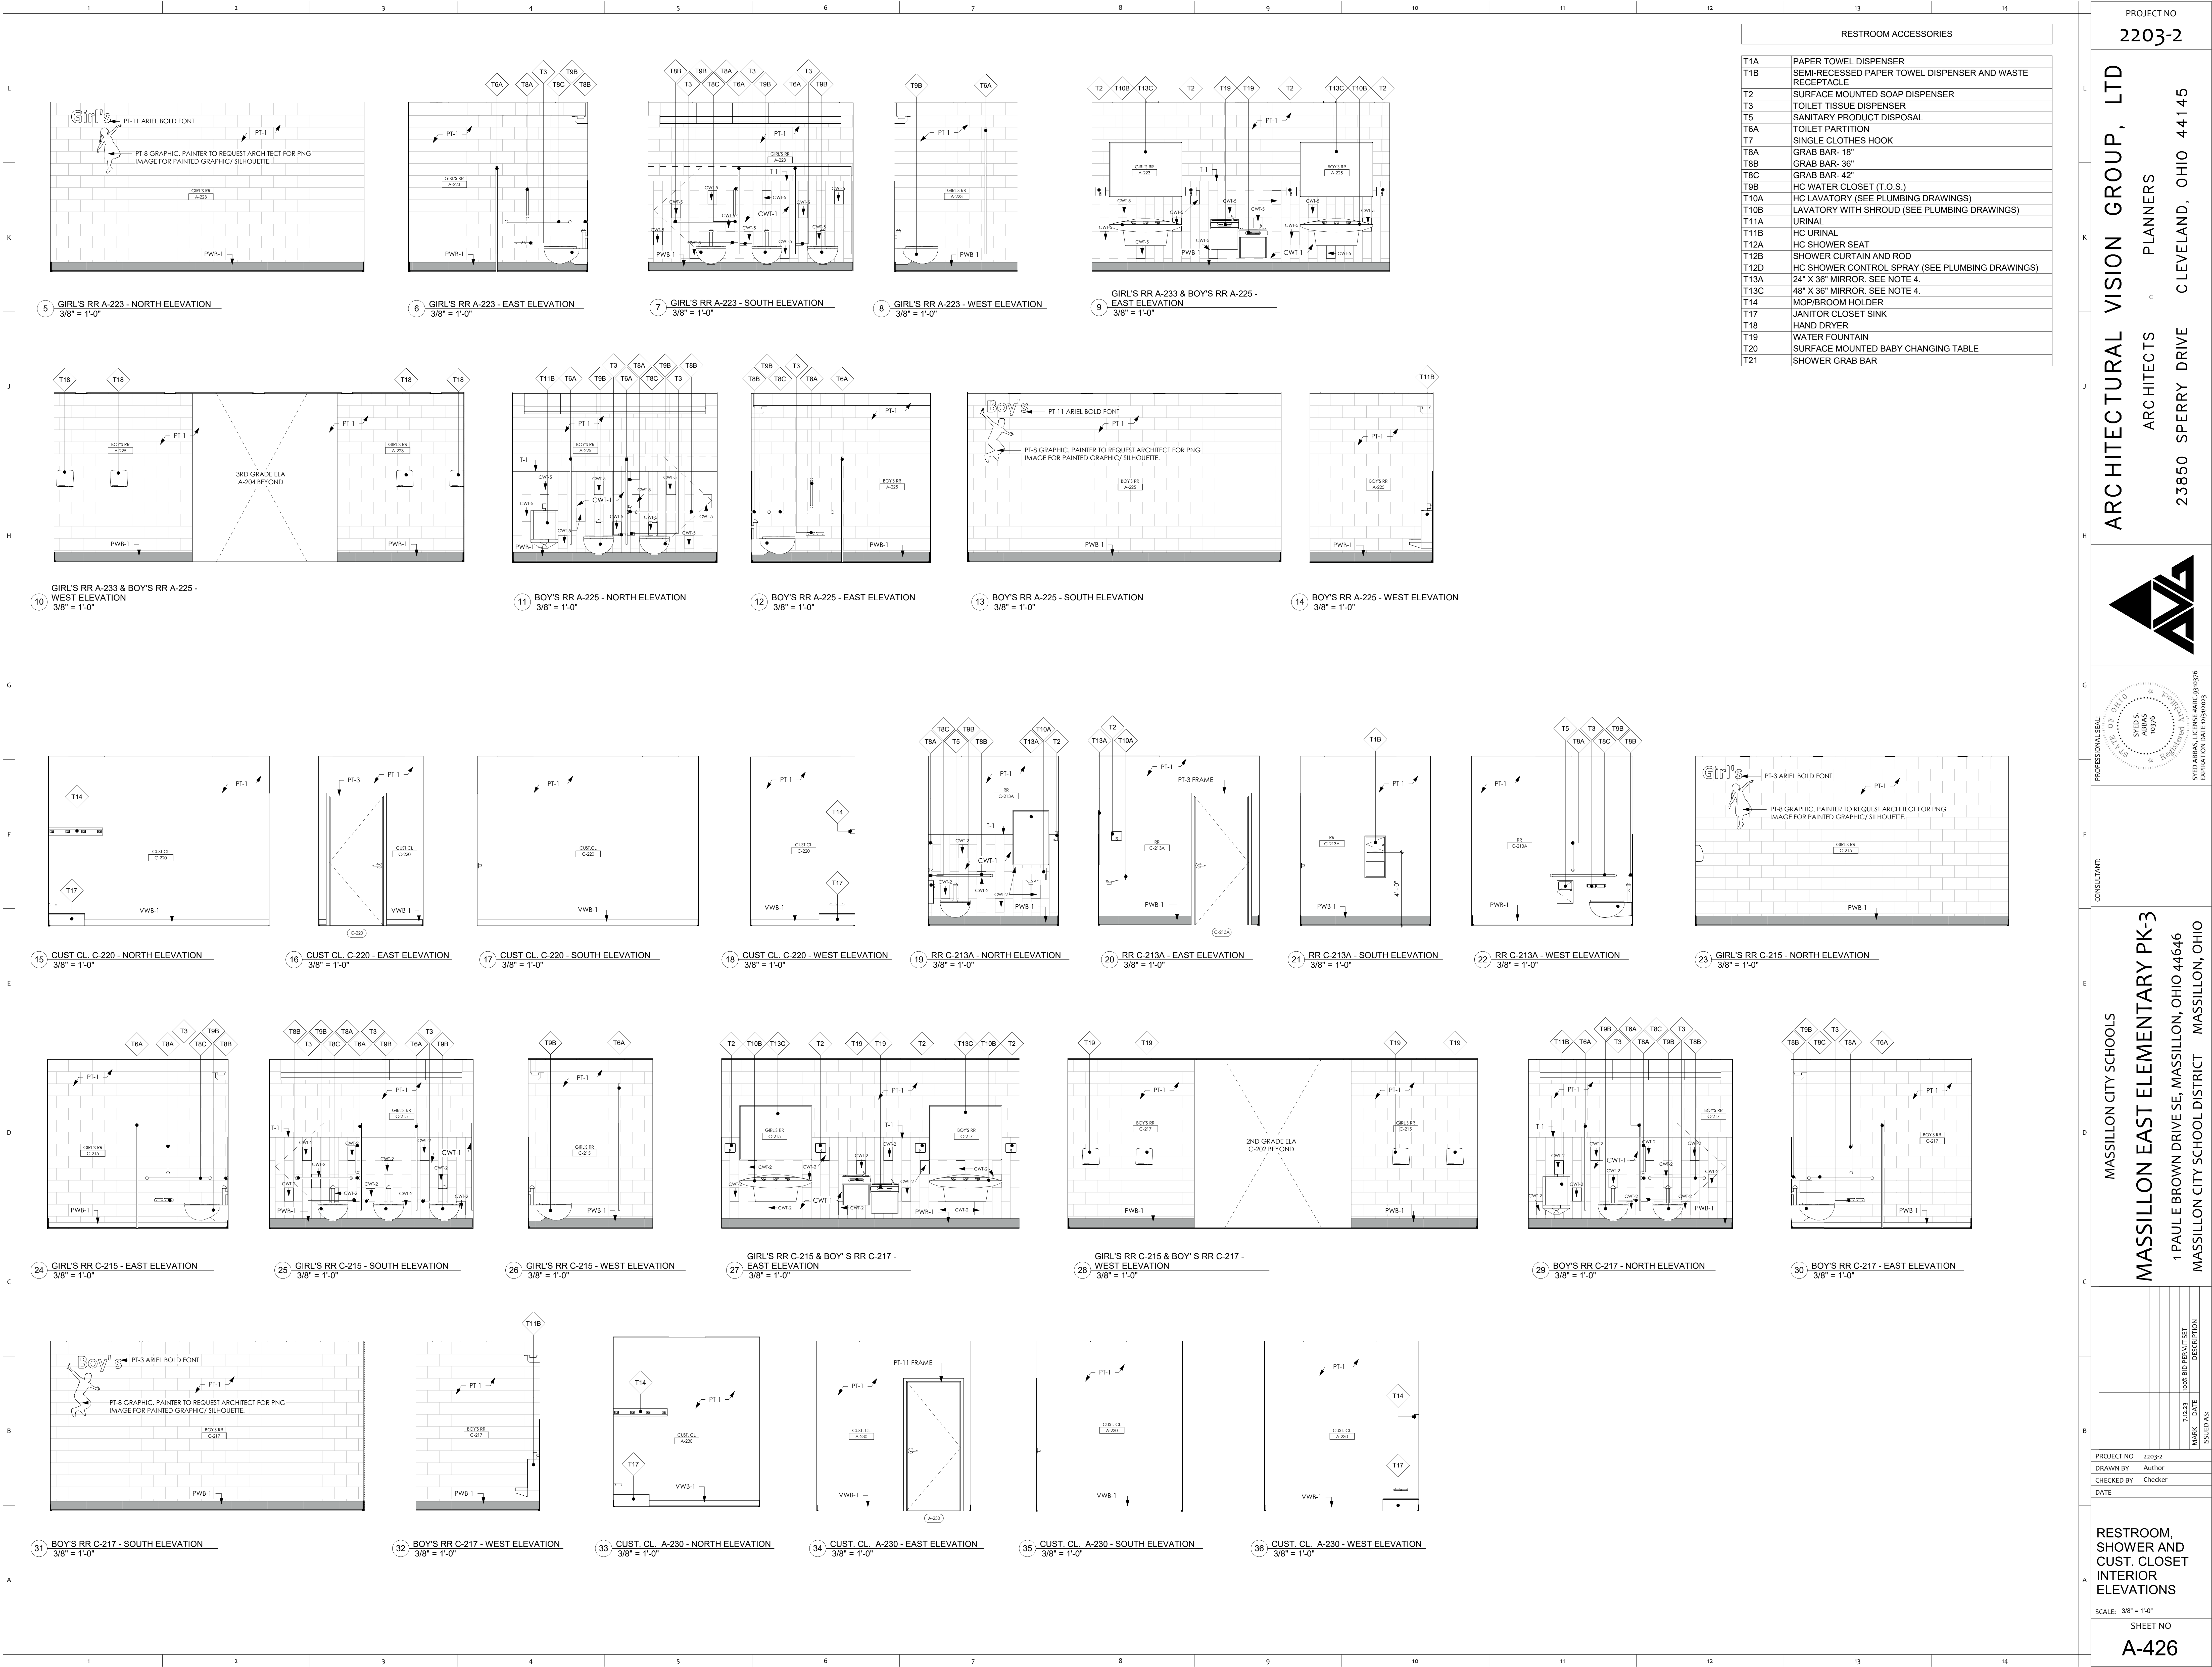

PROJECT NO
2203-2

ARCHITECTURAL VISION GROUP, LTD
PLANNERS
ARCHITECTS
23850 SPERRY DRIVE
CLEVELAND, OHIO 44145

MASSILLON CITY SCHOOLS
MASSILLON EAST ELEMENTARY PK-3
1 PAULE BROWN DRIVE SE, MASSILLON, OHIO 44046
MASSILLON CITY SCHOOL DISTRICT MASSILLON, OHIO

PROJECT NO	2203-2
DRAWN BY	Author
CHECKED BY	Checker
DATE	

7/1/23	ISSUED FOR PERMIT SET
DATE	DESCRIPTION
ISSUED FOR	AS

RESTROOM, SHOWER AND CUST. CLOSET INTERIOR ELEVATIONS
SCALE: 3/8" = 1'-0"
SHEET NO
A-426