


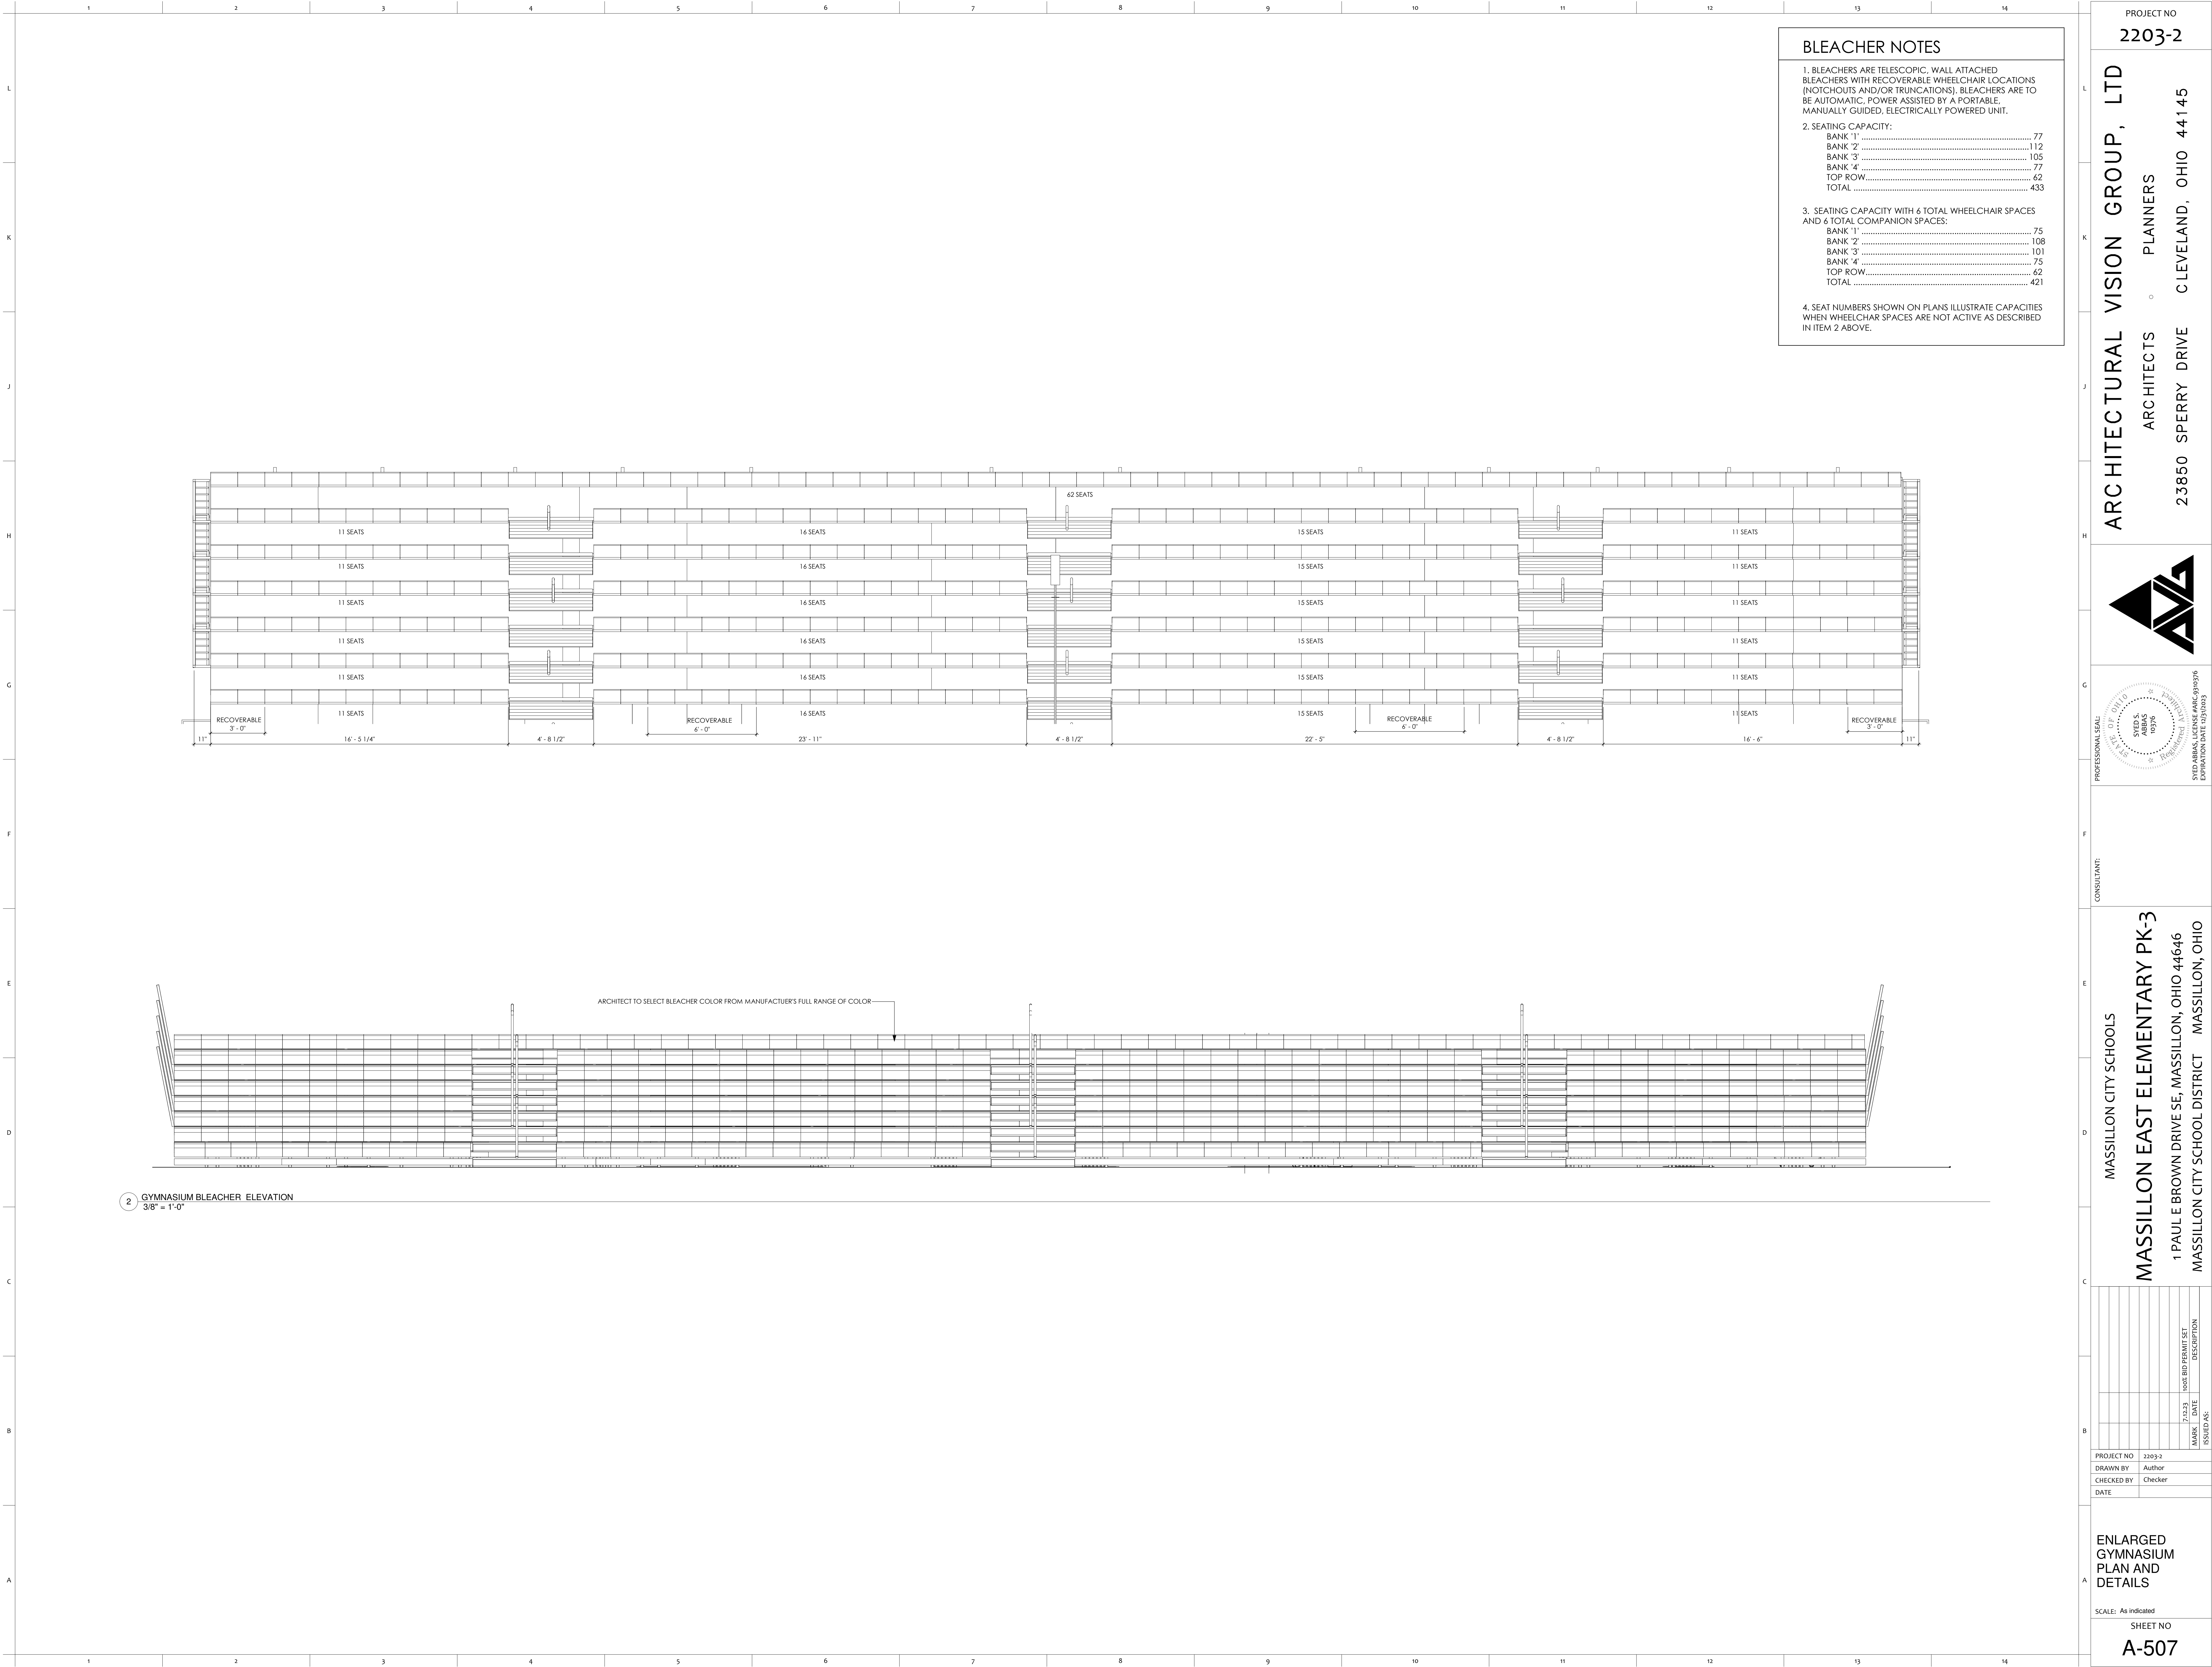

BLEACHER NOTES		
1. BLEACHERS ARE TELESCOPIC, WALL ATTACHED BLEACHERS WITH RECOVERABLE WHEELCHAIR LOCATIONS (NOTCHOUTS AND/OR TRUNCATIONS). BLEACHERS ARE TO BE AUTOMATIC, POWER ASSISTED BY A PORTABLE, MANUALLY GUIDED, ELECTRICALLY POWERED UNIT.		
2. SEATING CAPACITY:		
BANK '1'		77
BANK '2'		112
BANK '3'		105
BANK '4'		77
TOP ROW		62
TOTAL		433
3. SEATING CAPACITY WITH 6 TOTAL WHEELCHAIR SPACES AND 6 TOTAL COMPANION SPACES:		
BANK '1'		75
BANK '2'		108
BANK '3'		101
BANK '4'		75
TOP ROW		62
TOTAL		421
4. SEAT NUMBERS SHOWN ON PLANS ILLUSTRATE CAPACITIES WHEN WHEELCHAR SPACES ARE NOT ACTIVE AS DESCRIBED IN ITEM 2 ABOVE.		

PROJECT NO
2203-2

ARCHITECTURAL VISION GROUP, LTD
PLANNERS
ARCHITECTS
23850 SPERRY DRIVE
CLEVELAND, OHIO 44145

PROFESSIONAL SEAL
SYED S. SYED
1979
EXPIRATION DATE 03/10/23

CONSULTANT

MASSILLON CITY SCHOOLS
MASSILLON EAST ELEMENTARY PK-3
1 PAULE BROWN DRIVE SE, MASSILLON, OHIO 44646
MASSILLON CITY SCHOOL DISTRICT MASSILLON, OHIO

PROJECT NO	2203-2
DRAWN BY	Author
CHECKED BY	Checker
DATE	

MARK	7/1/23	100% BID PERMIT SET
ISSUED AS	DATE	DESCRIPTION

ENLARGED
GYMNASIUM
PLAN AND
DETAILS

SCALE: As indicated

SHEET NO
A-507