



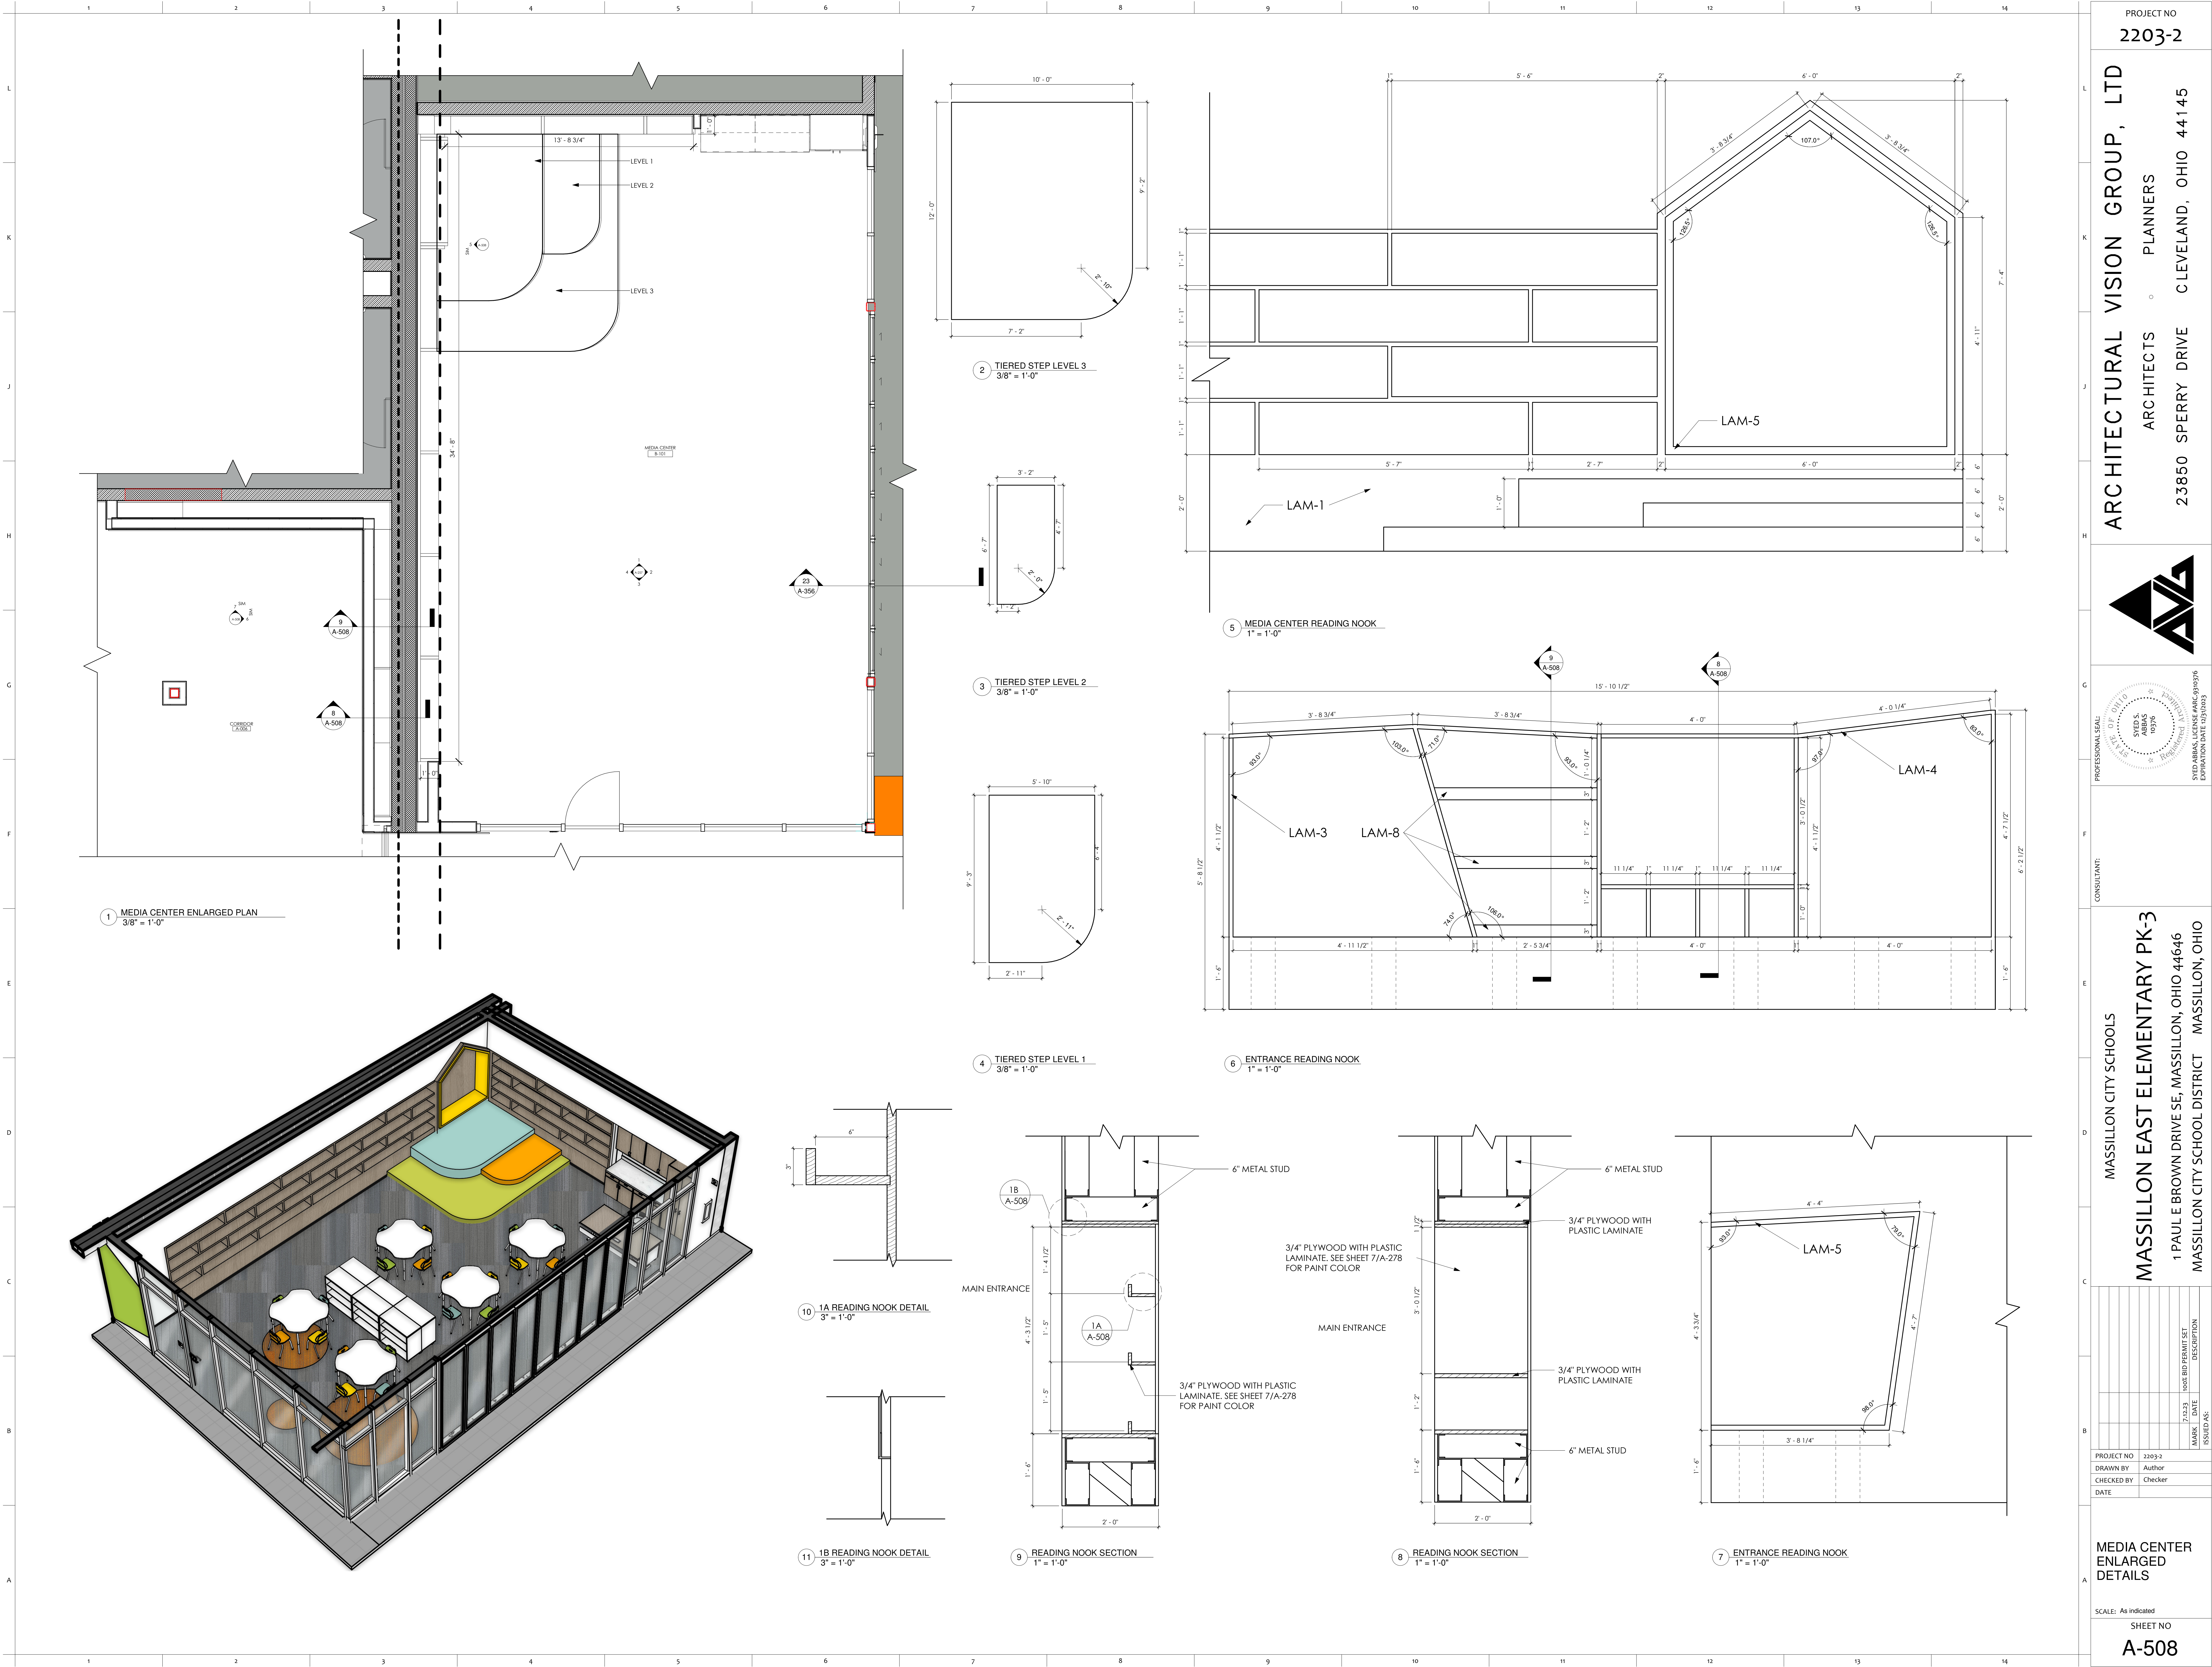

PROJECT NO
2203-2

ARCHITECTURAL VISION GROUP, LTD
ARCHITECTS
PLANNERS
23850 SPERRY DRIVE
CLEVELAND, OHIO 44145

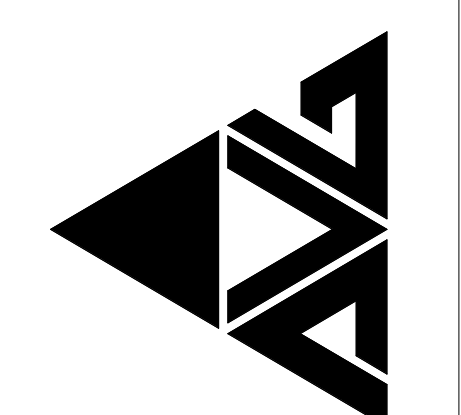

PROFESSIONAL SEAL
EXPIRATION DATE 12/31/2023

MASSILLON CITY SCHOOLS
MASSILLON EAST ELEMENTARY PK-3
1 PAULE BROWN DRIVE SE, MASSILLON, OHIO 44646
MASSILLON CITY SCHOOL DISTRICT MASSILLON, OHIO

MARK	DATE	DESCRIPTION
1	7/1/23	100% BID PERMIT SET
PROJECT NO
2203-2
DRAWN BY
Author
CHECKED BY
Checker
DATE

SCALE: As Indicated
SHEET NO
A-508

MEDIA CENTER
ENLARGED
DETAILS