



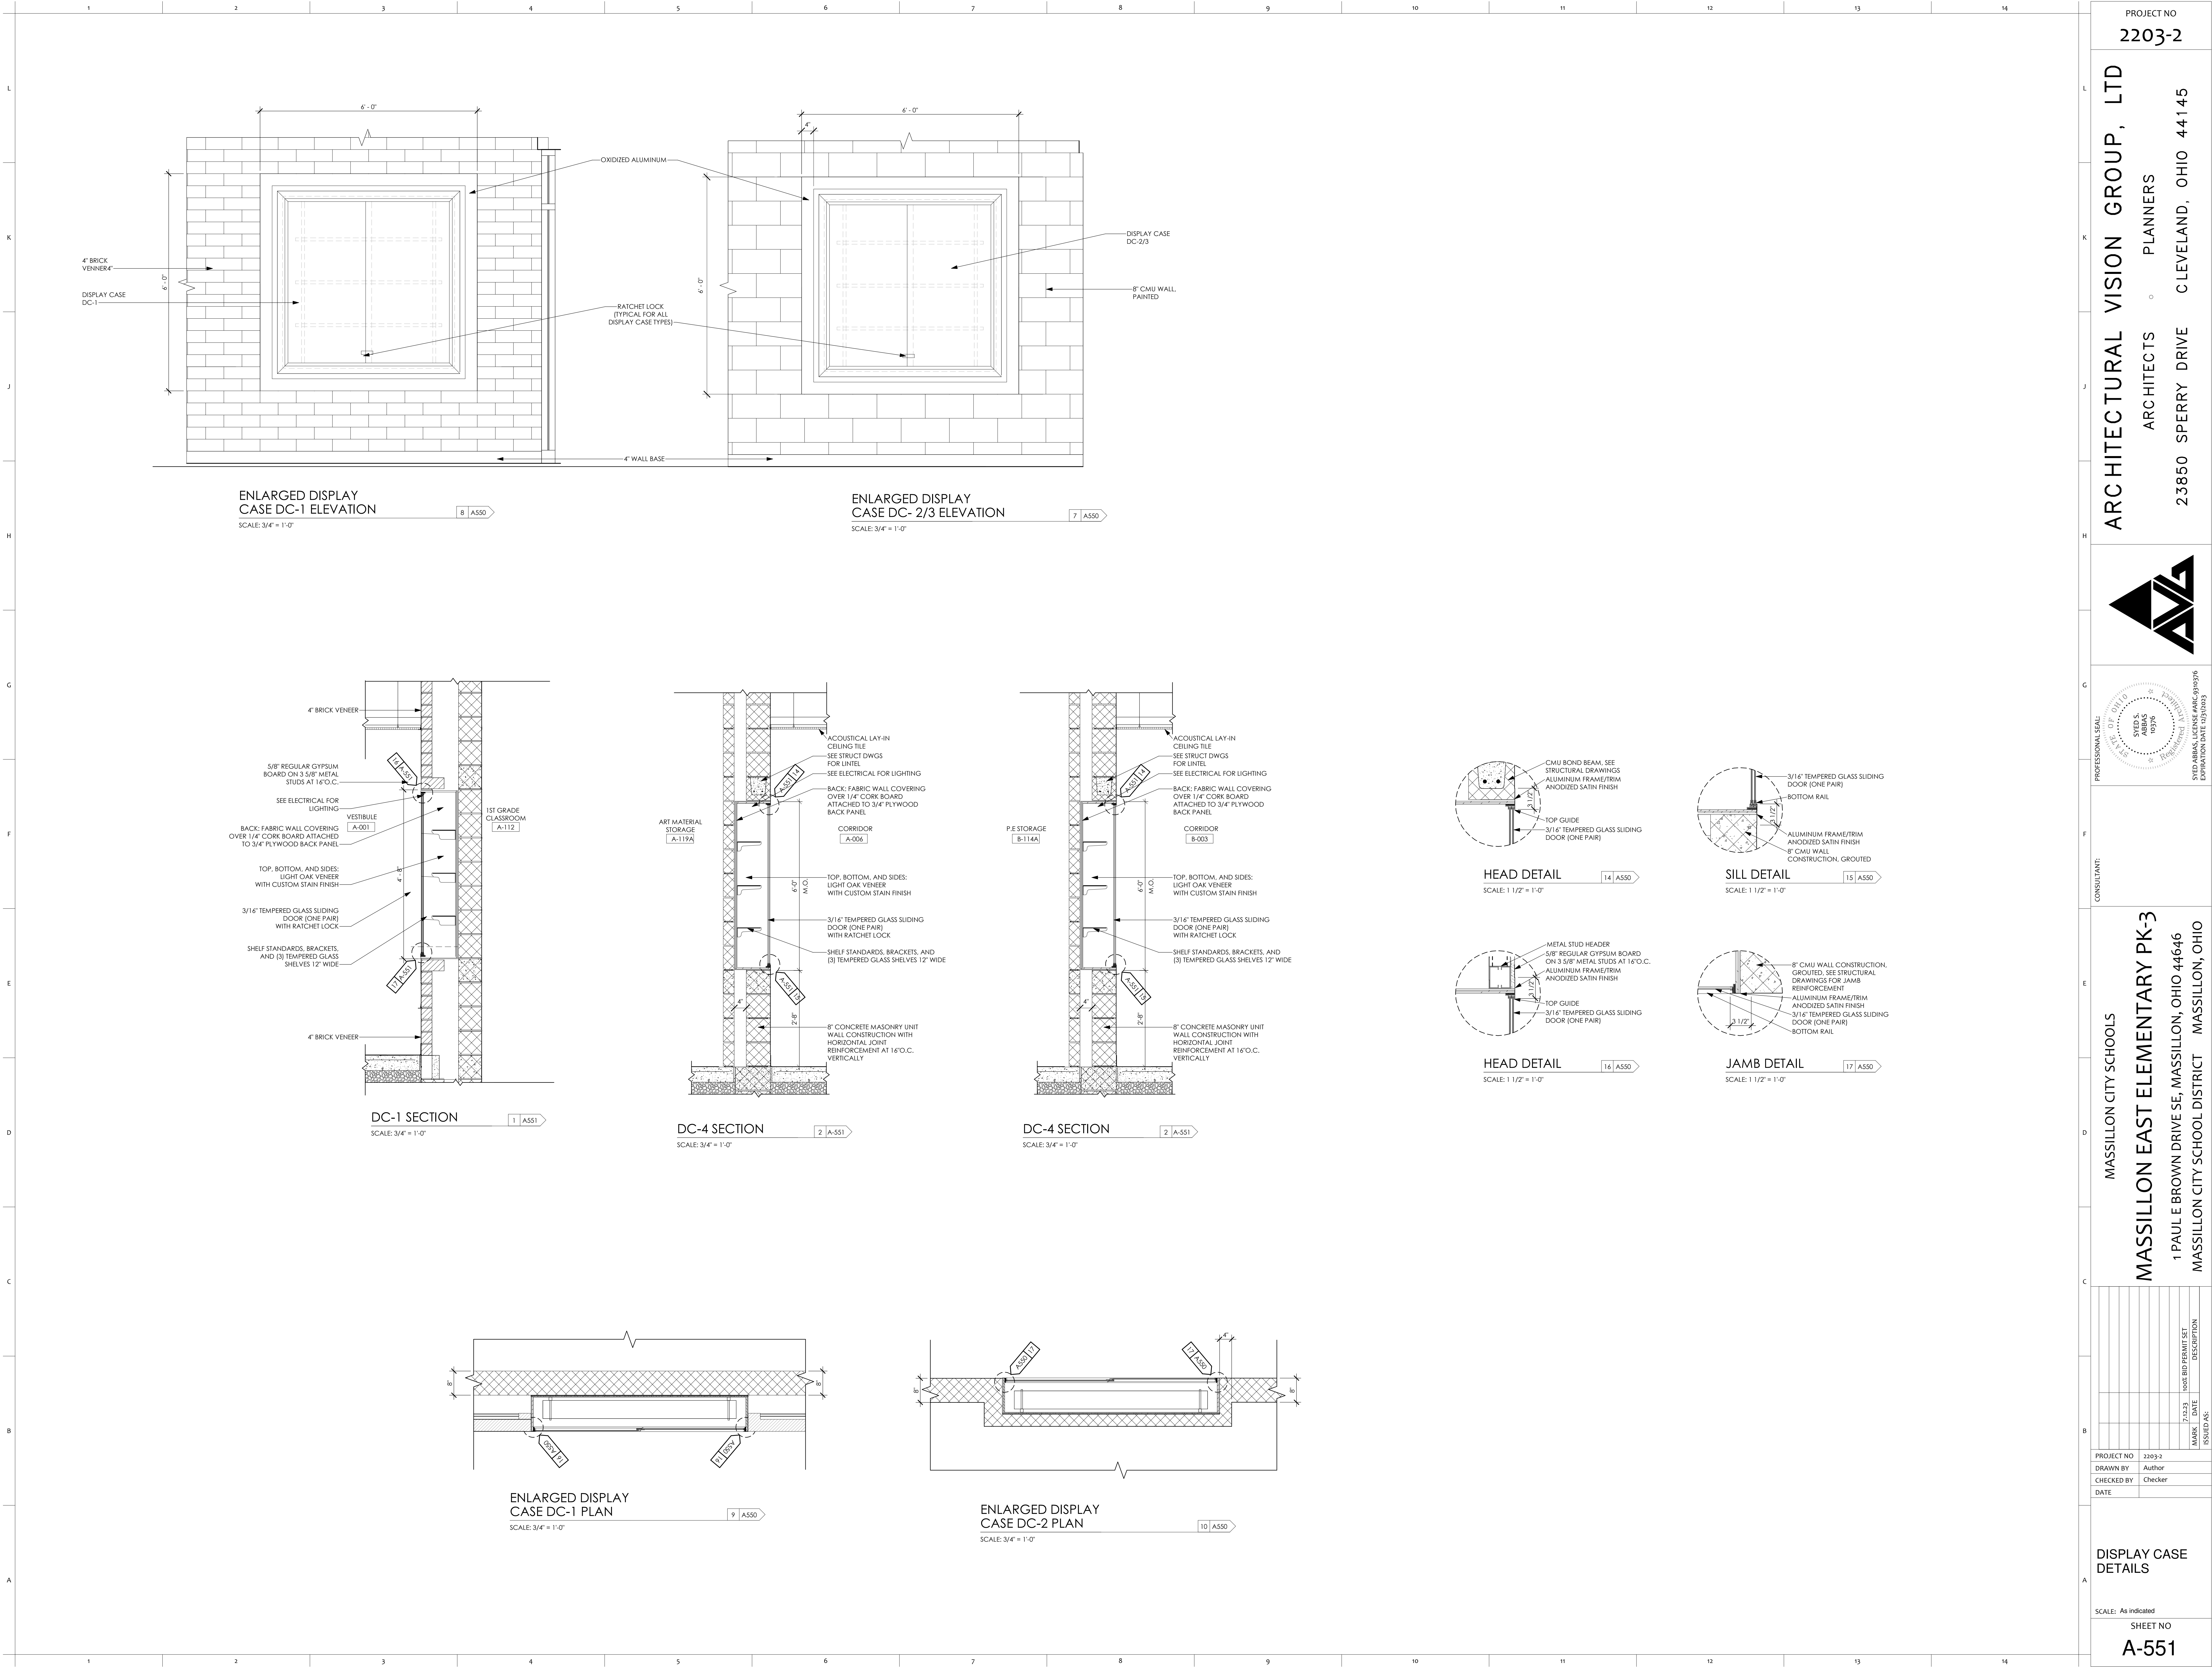

PROJECT NO
2203-2

ARCHITECTURAL VISION GROUP, LTD
ARCHITECTS
PLANNERS
23850 SPERRY DRIVE
CLEVELAND, OHIO 44145

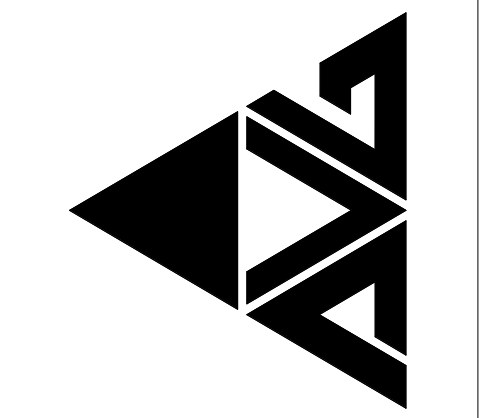

PROFESSIONAL SEAL
STATE OF OHIO
SEAL NO. 19376
EXPIRATION DATE 03/31/2023

MASSILLON CITY SCHOOLS
MASSILLON EAST ELEMENTARY PK-3
1 PAULE BROWN DRIVE SE, MASSILLON, OHIO 44646
MASSILLON CITY SCHOOL DISTRICT
MASSILLON, OHIO

MARK	DATE	DESCRIPTION
ISSUED AS		
100% BID PERMIT SET		

PROJECT NO 2203-2
DRAWN BY Author
CHECKED BY Checker
DATE

DISPLAY CASE DETAILS

SCALE: As indicated
SHEET NO
A-551