



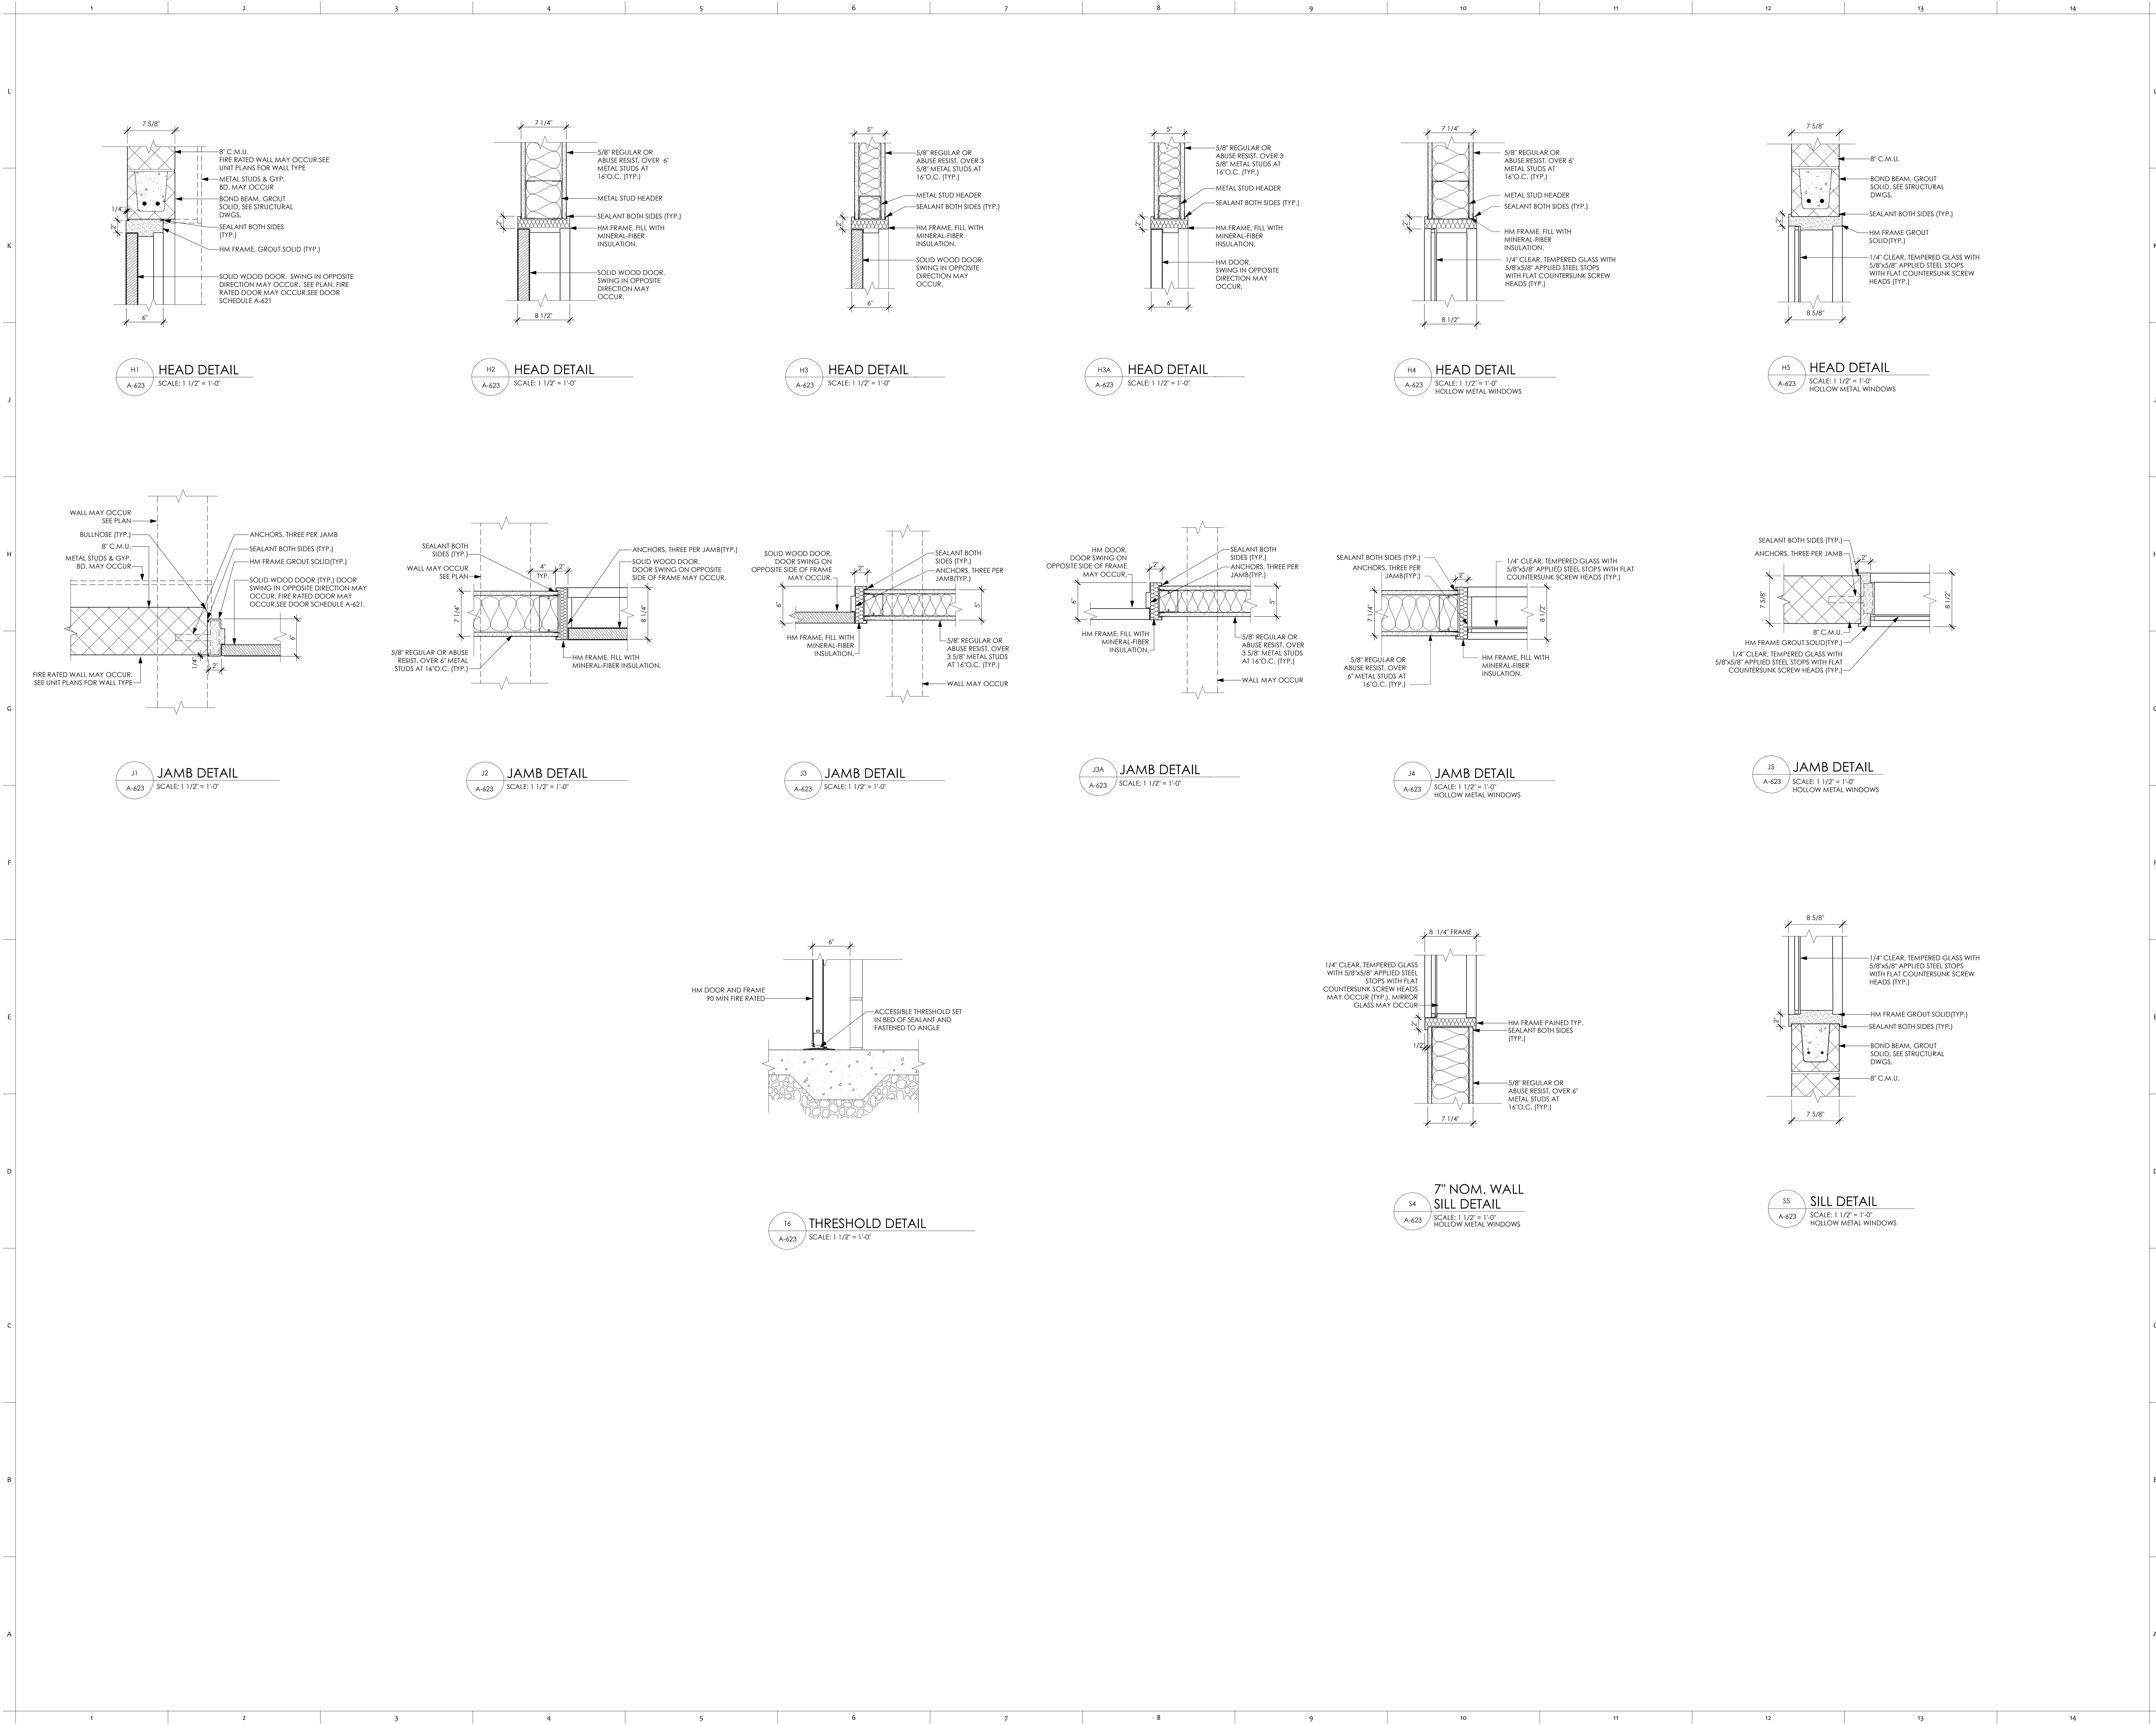

PROJECT NO  
2203-2

ARCHITECTURAL VISION GROUP, LTD  
PLANNERS  
ARCHITECTS  
23850 SPERRY DRIVE  
CLEVELAND, OHIO 44145

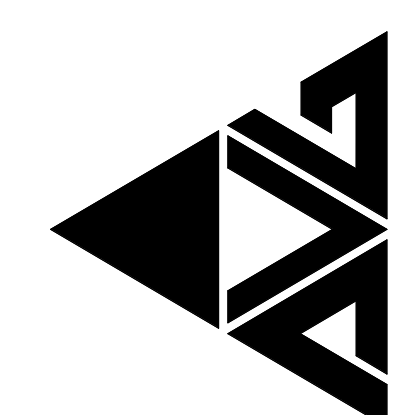

PROFESSIONAL SEAL  
STATE OF OHIO  
SEAL NO. 19376  
EXPIRATION DATE 03/31/2023

MASSILLON CITY SCHOOLS

MASSILLON EAST ELEMENTARY PK-3  
1 PAULE BROWN DRIVE SE, MASSILLON, OHIO 44046  
MASSILLON CITY SCHOOL DISTRICT MASSILLON, OHIO

|            |         |
|------------|---------|
| PROJECT NO | 2203-2  |
| DRAWN BY   | Author  |
| CHECKED BY | Checker |
| DATE       |         |

HOLLOW METAL  
DOOR & WINDOW  
FRAME DETAILS

SCALE: 1 1/2" = 1'-0"

SHEET NO  
A-623