



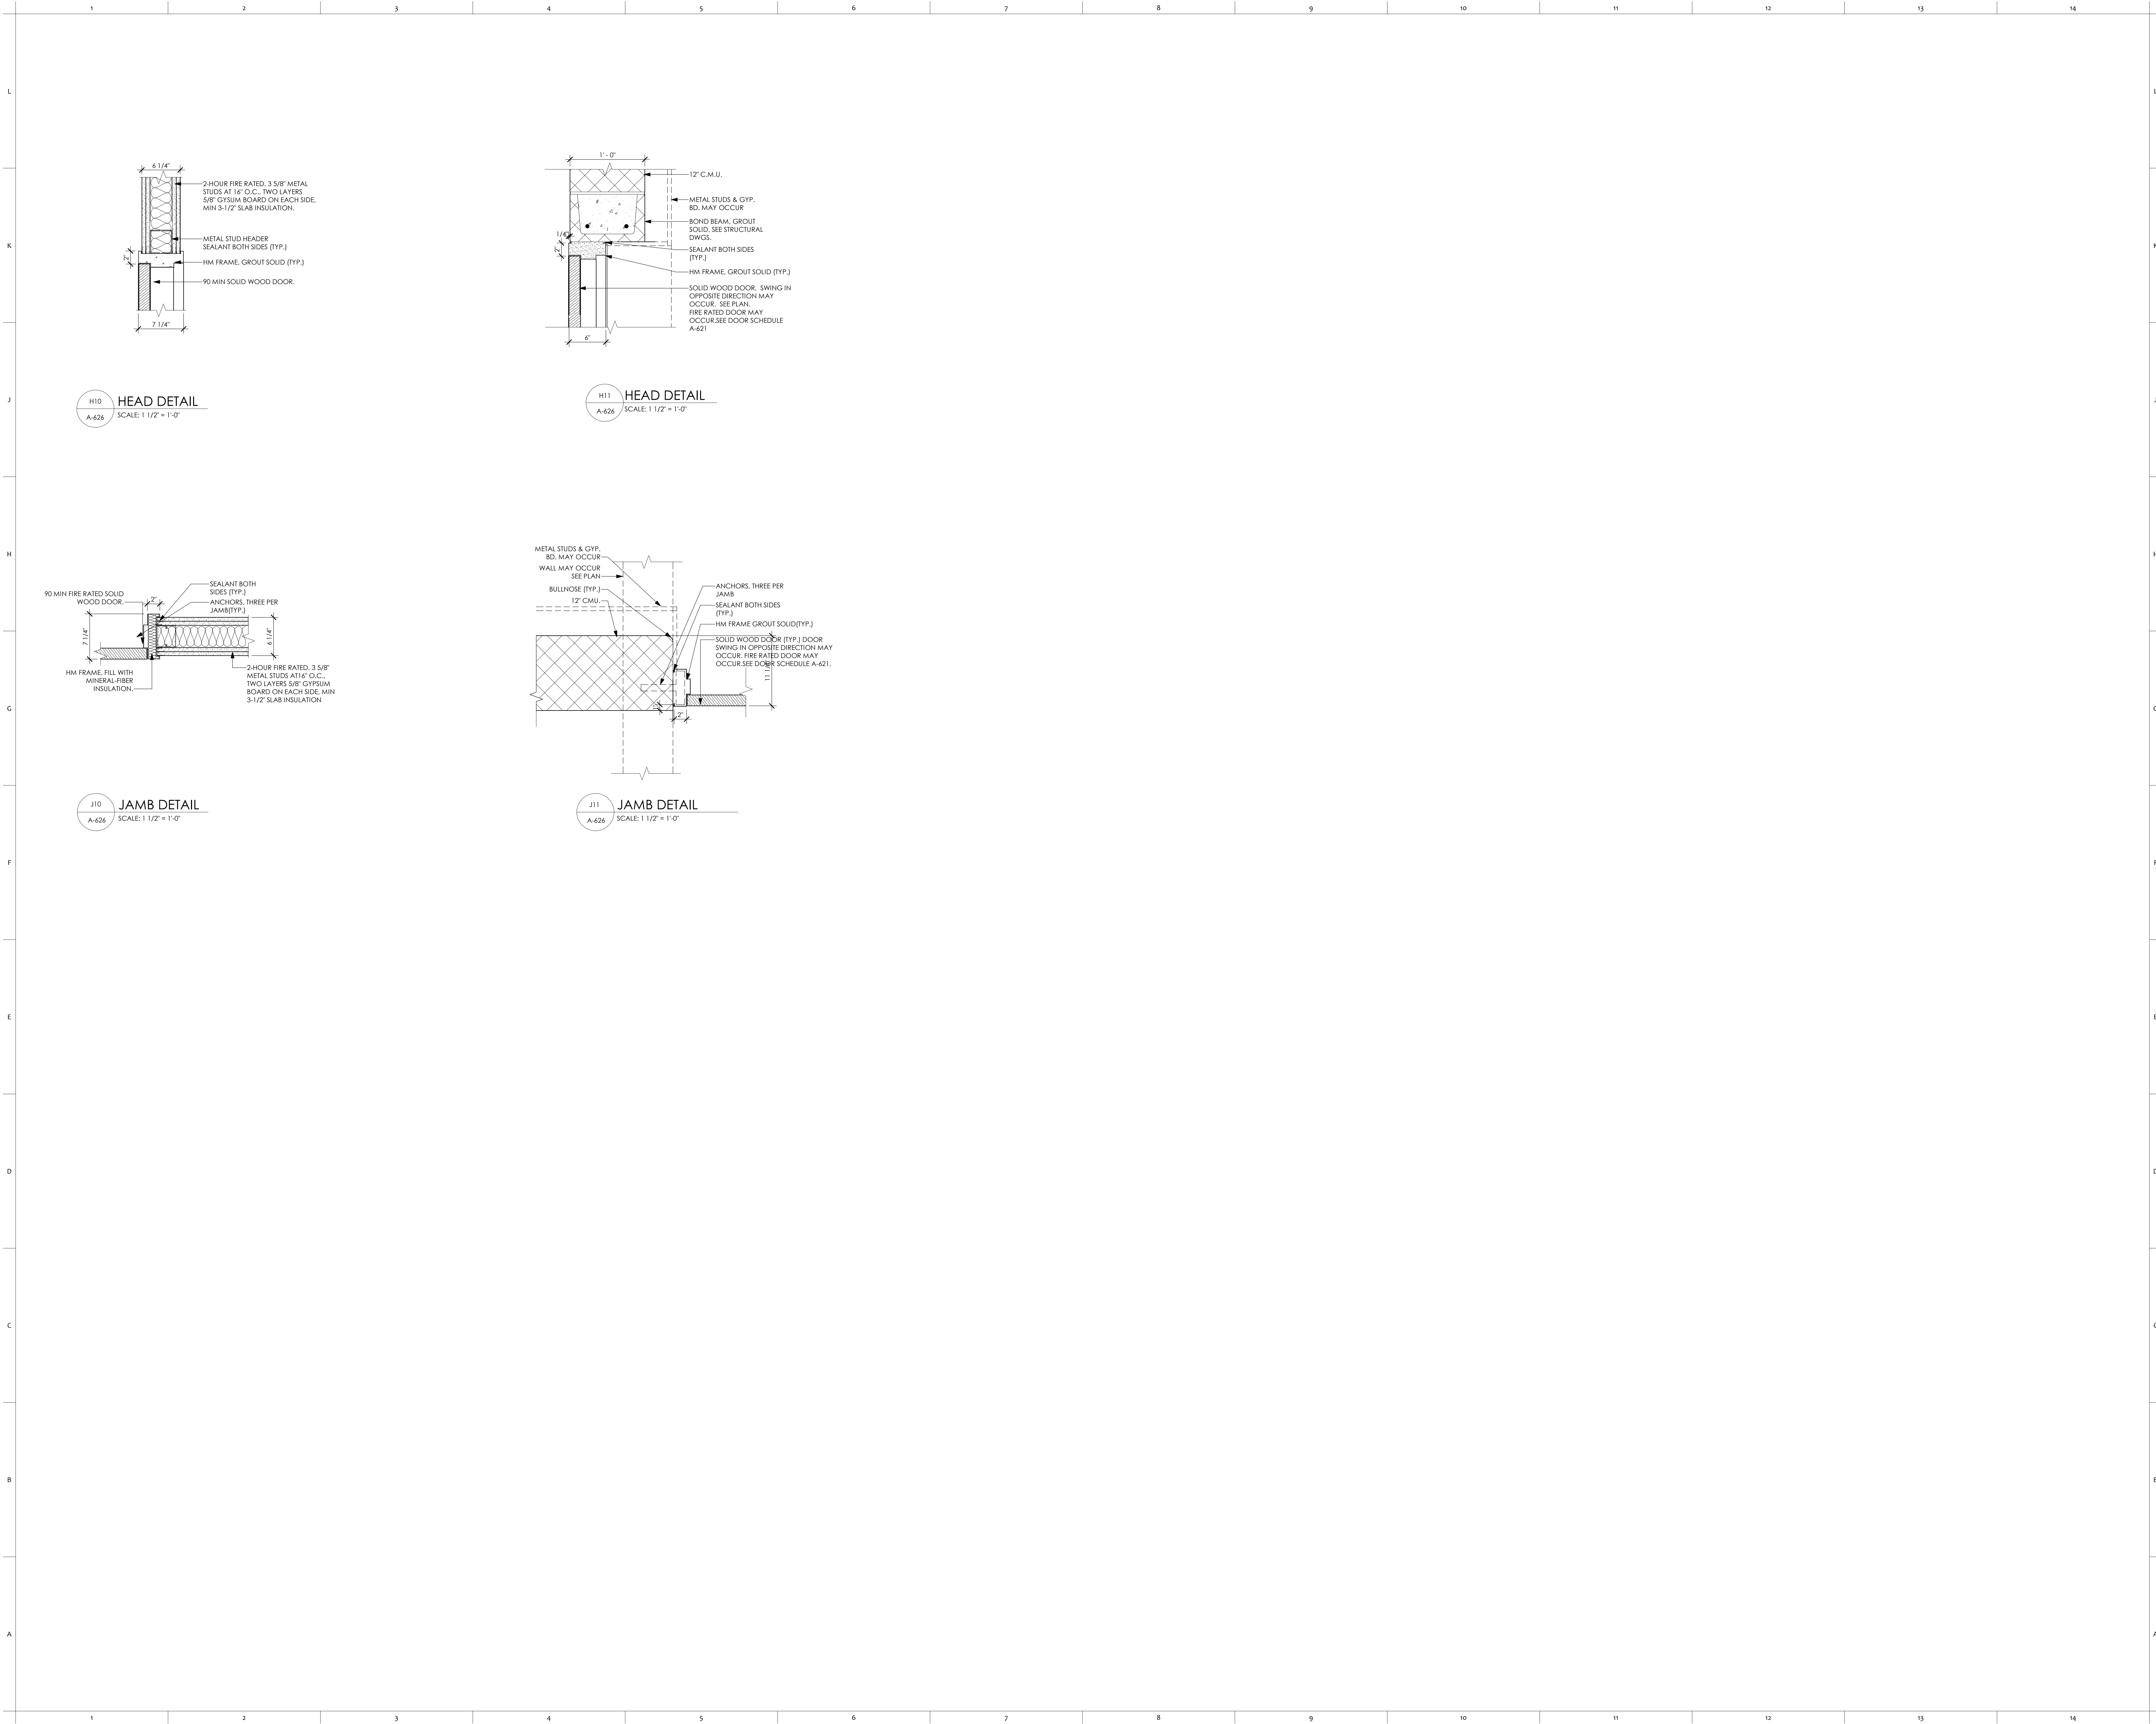

PROJECT NO
2203-2

ARCHITECTURAL VISION GROUP, LTD
ARCHITECTS
23850 SPERRY DRIVE
CLEVELAND, OHIO 44145

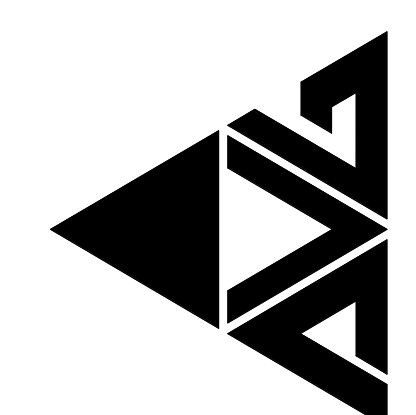

PROFESSIONAL SEAL
SYED S.
1975
SYED ABBAS, LICENSE #ABC-019756
EXPIRATION DATE 03/1/2023

MASSILLON CITY SCHOOLS
MASSILLON EAST ELEMENTARY PK-3
1 PAULE BROWN DRIVE SE, MASSILLON, OHIO 44646
MASSILLON CITY SCHOOL DISTRICT MASSILLON, OHIO

PROJECT NO	2203-2
DRAWN BY	Author
CHECKED BY	Checker
DATE	

MARK / DATE
7/1/23
ISSUED AS: 100% BID PERMIT SET
DESCRIPTION

HOLLOW METAL
DOOR FRAME
DETAILS

SCALE: 1 1/2" = 1'-0"

SHEET NO
A-625