


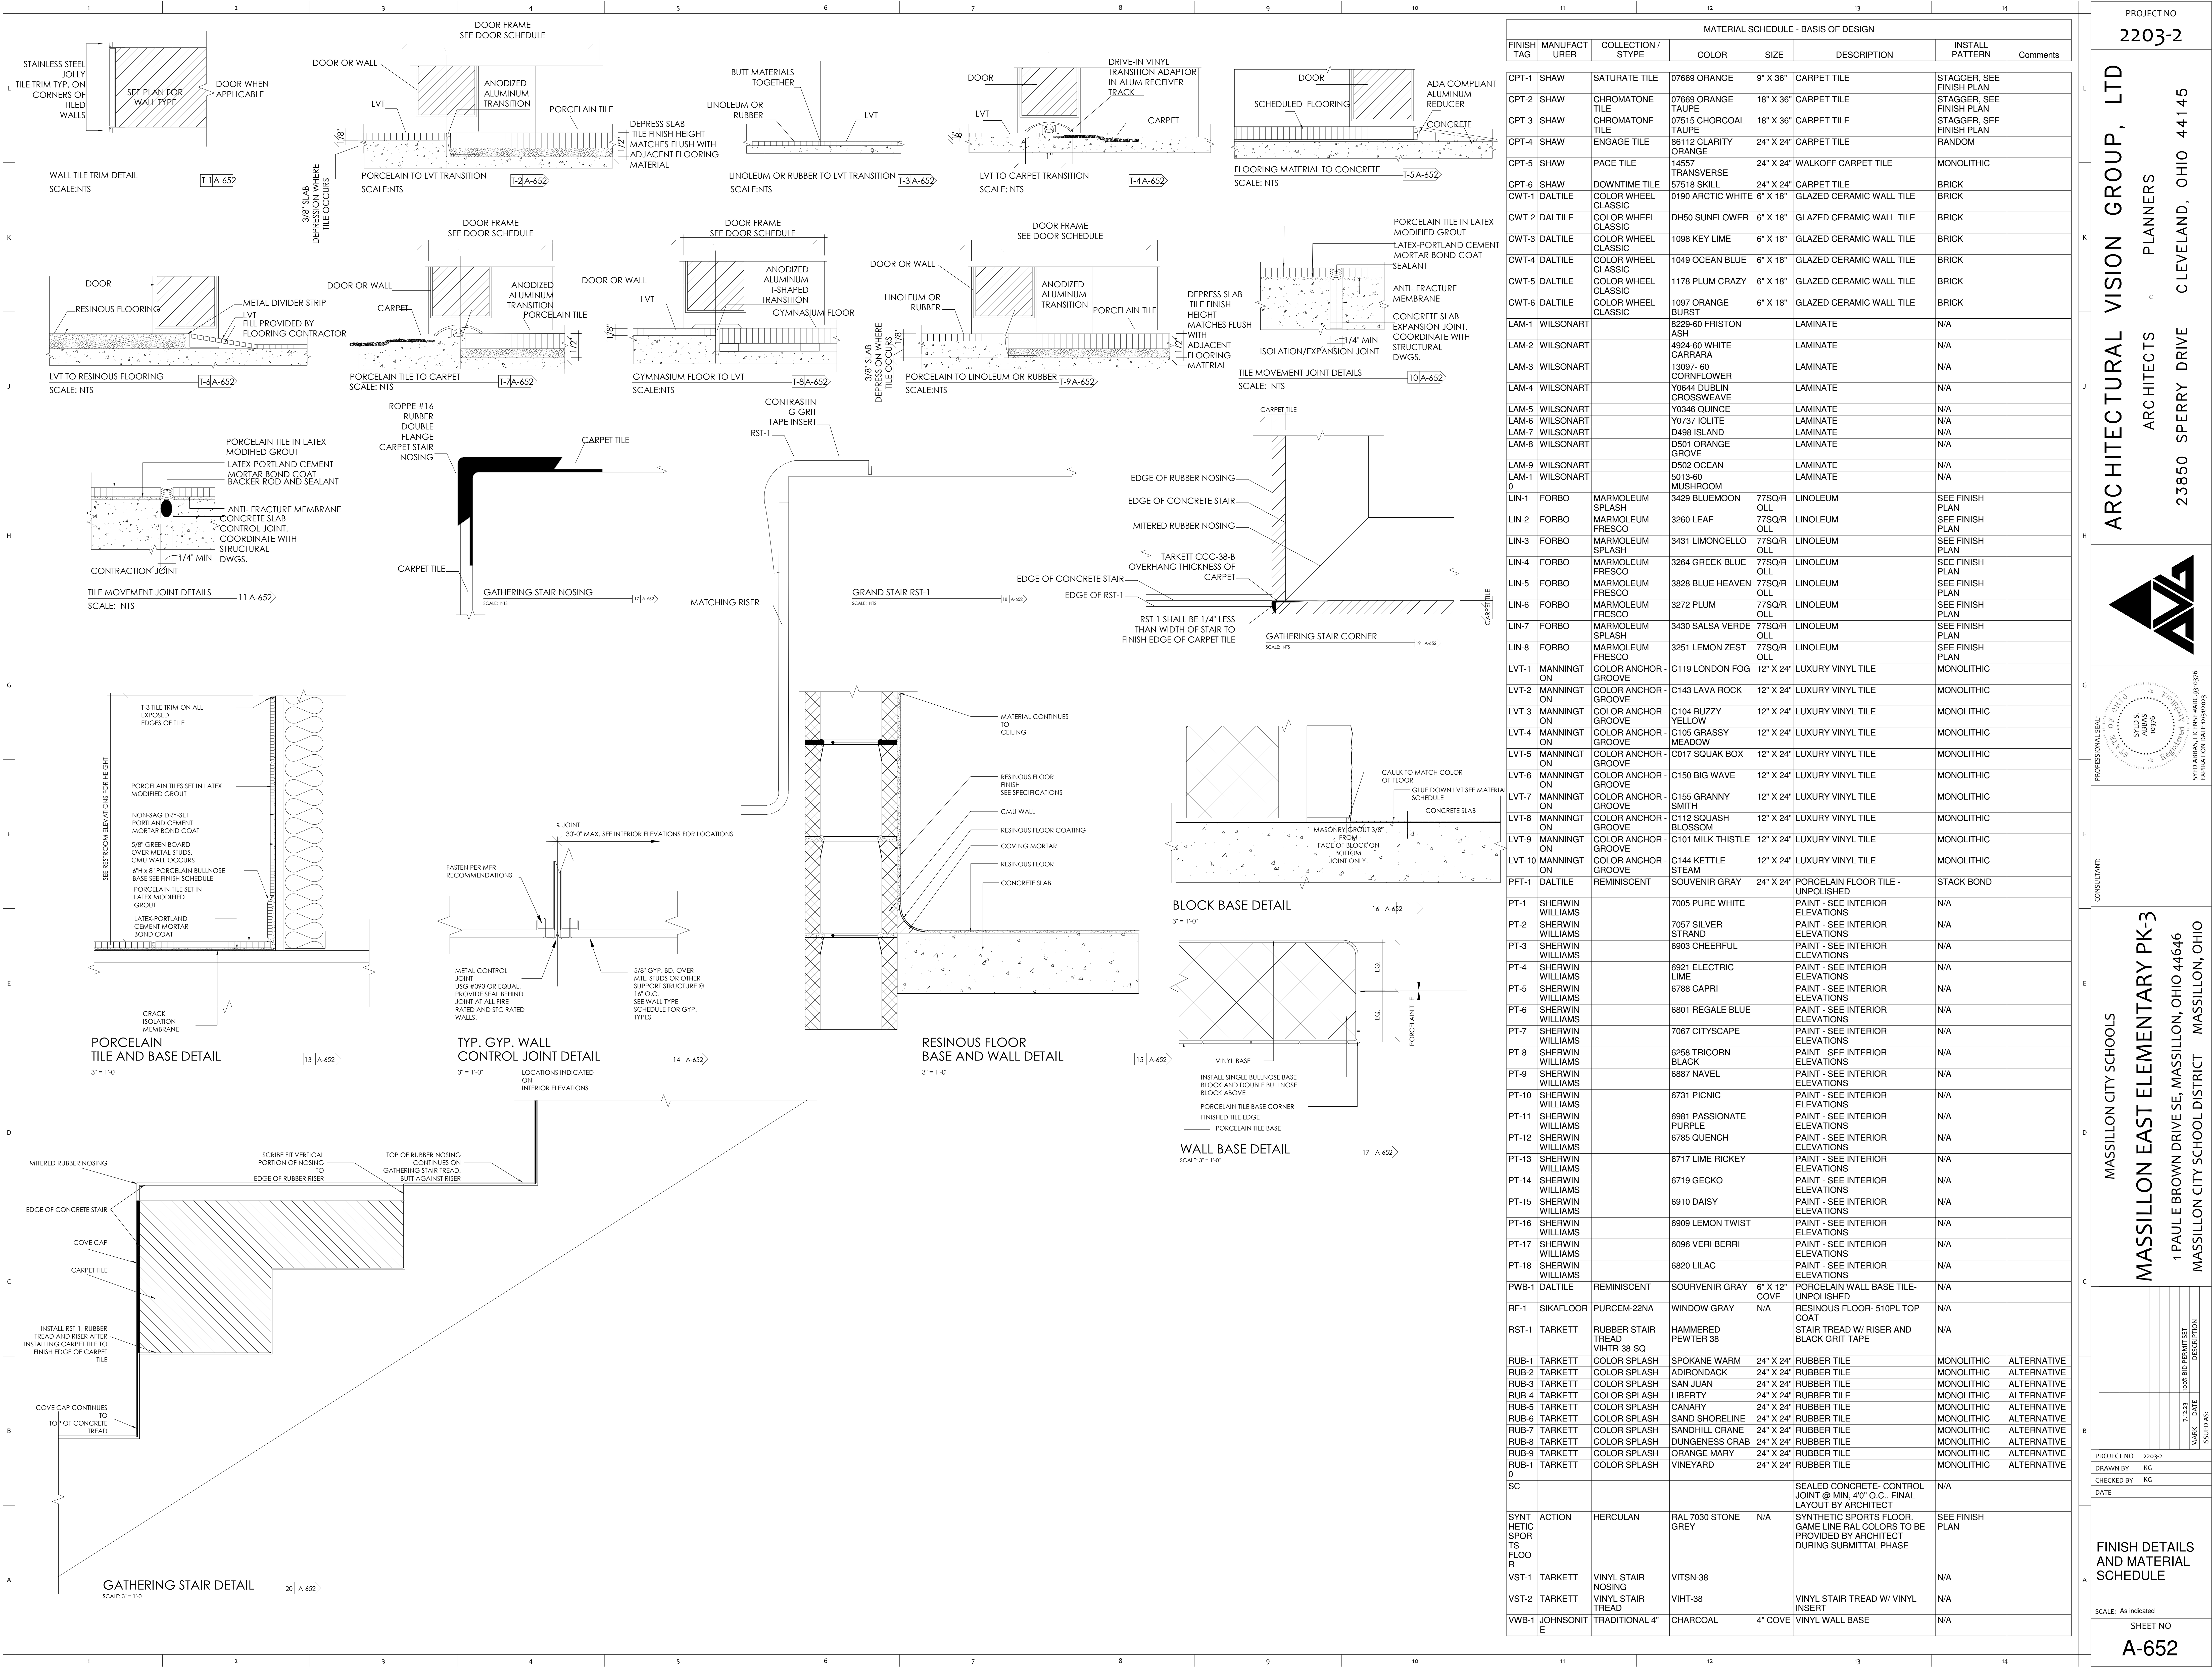

PROJECT NO
2203-2

ARCHITECTURAL VISION GROUP, LTD
PLANNERS
ARCHITECTS
23850 SPERRY DRIVE
CLEVELAND, OHIO 44145

PROFESSIONAL SEAL
STATE OF OHIO
SEAL
1978
EXPIRATION DATE 12/31/2023

MASSILLON CITY SCHOOLS
MASSILLON EAST ELEMENTARY PK-3
1 PAULE BROWN DRIVE SE, MASSILLON, OHIO 44046
MASSILLON CITY SCHOOL DISTRICT MASSILLON, OHIO

PROJECT NO	2203-2
DRAWN BY	KG
CHECKED BY	KG
DATE	

7/2/23
100% BID PERMIT SET
MARK / DATE
ISSUED AS

FINISH DETAILS
AND MATERIAL
SCHEDULE

SCALE: As Indicated
SHEET NO
A-652