


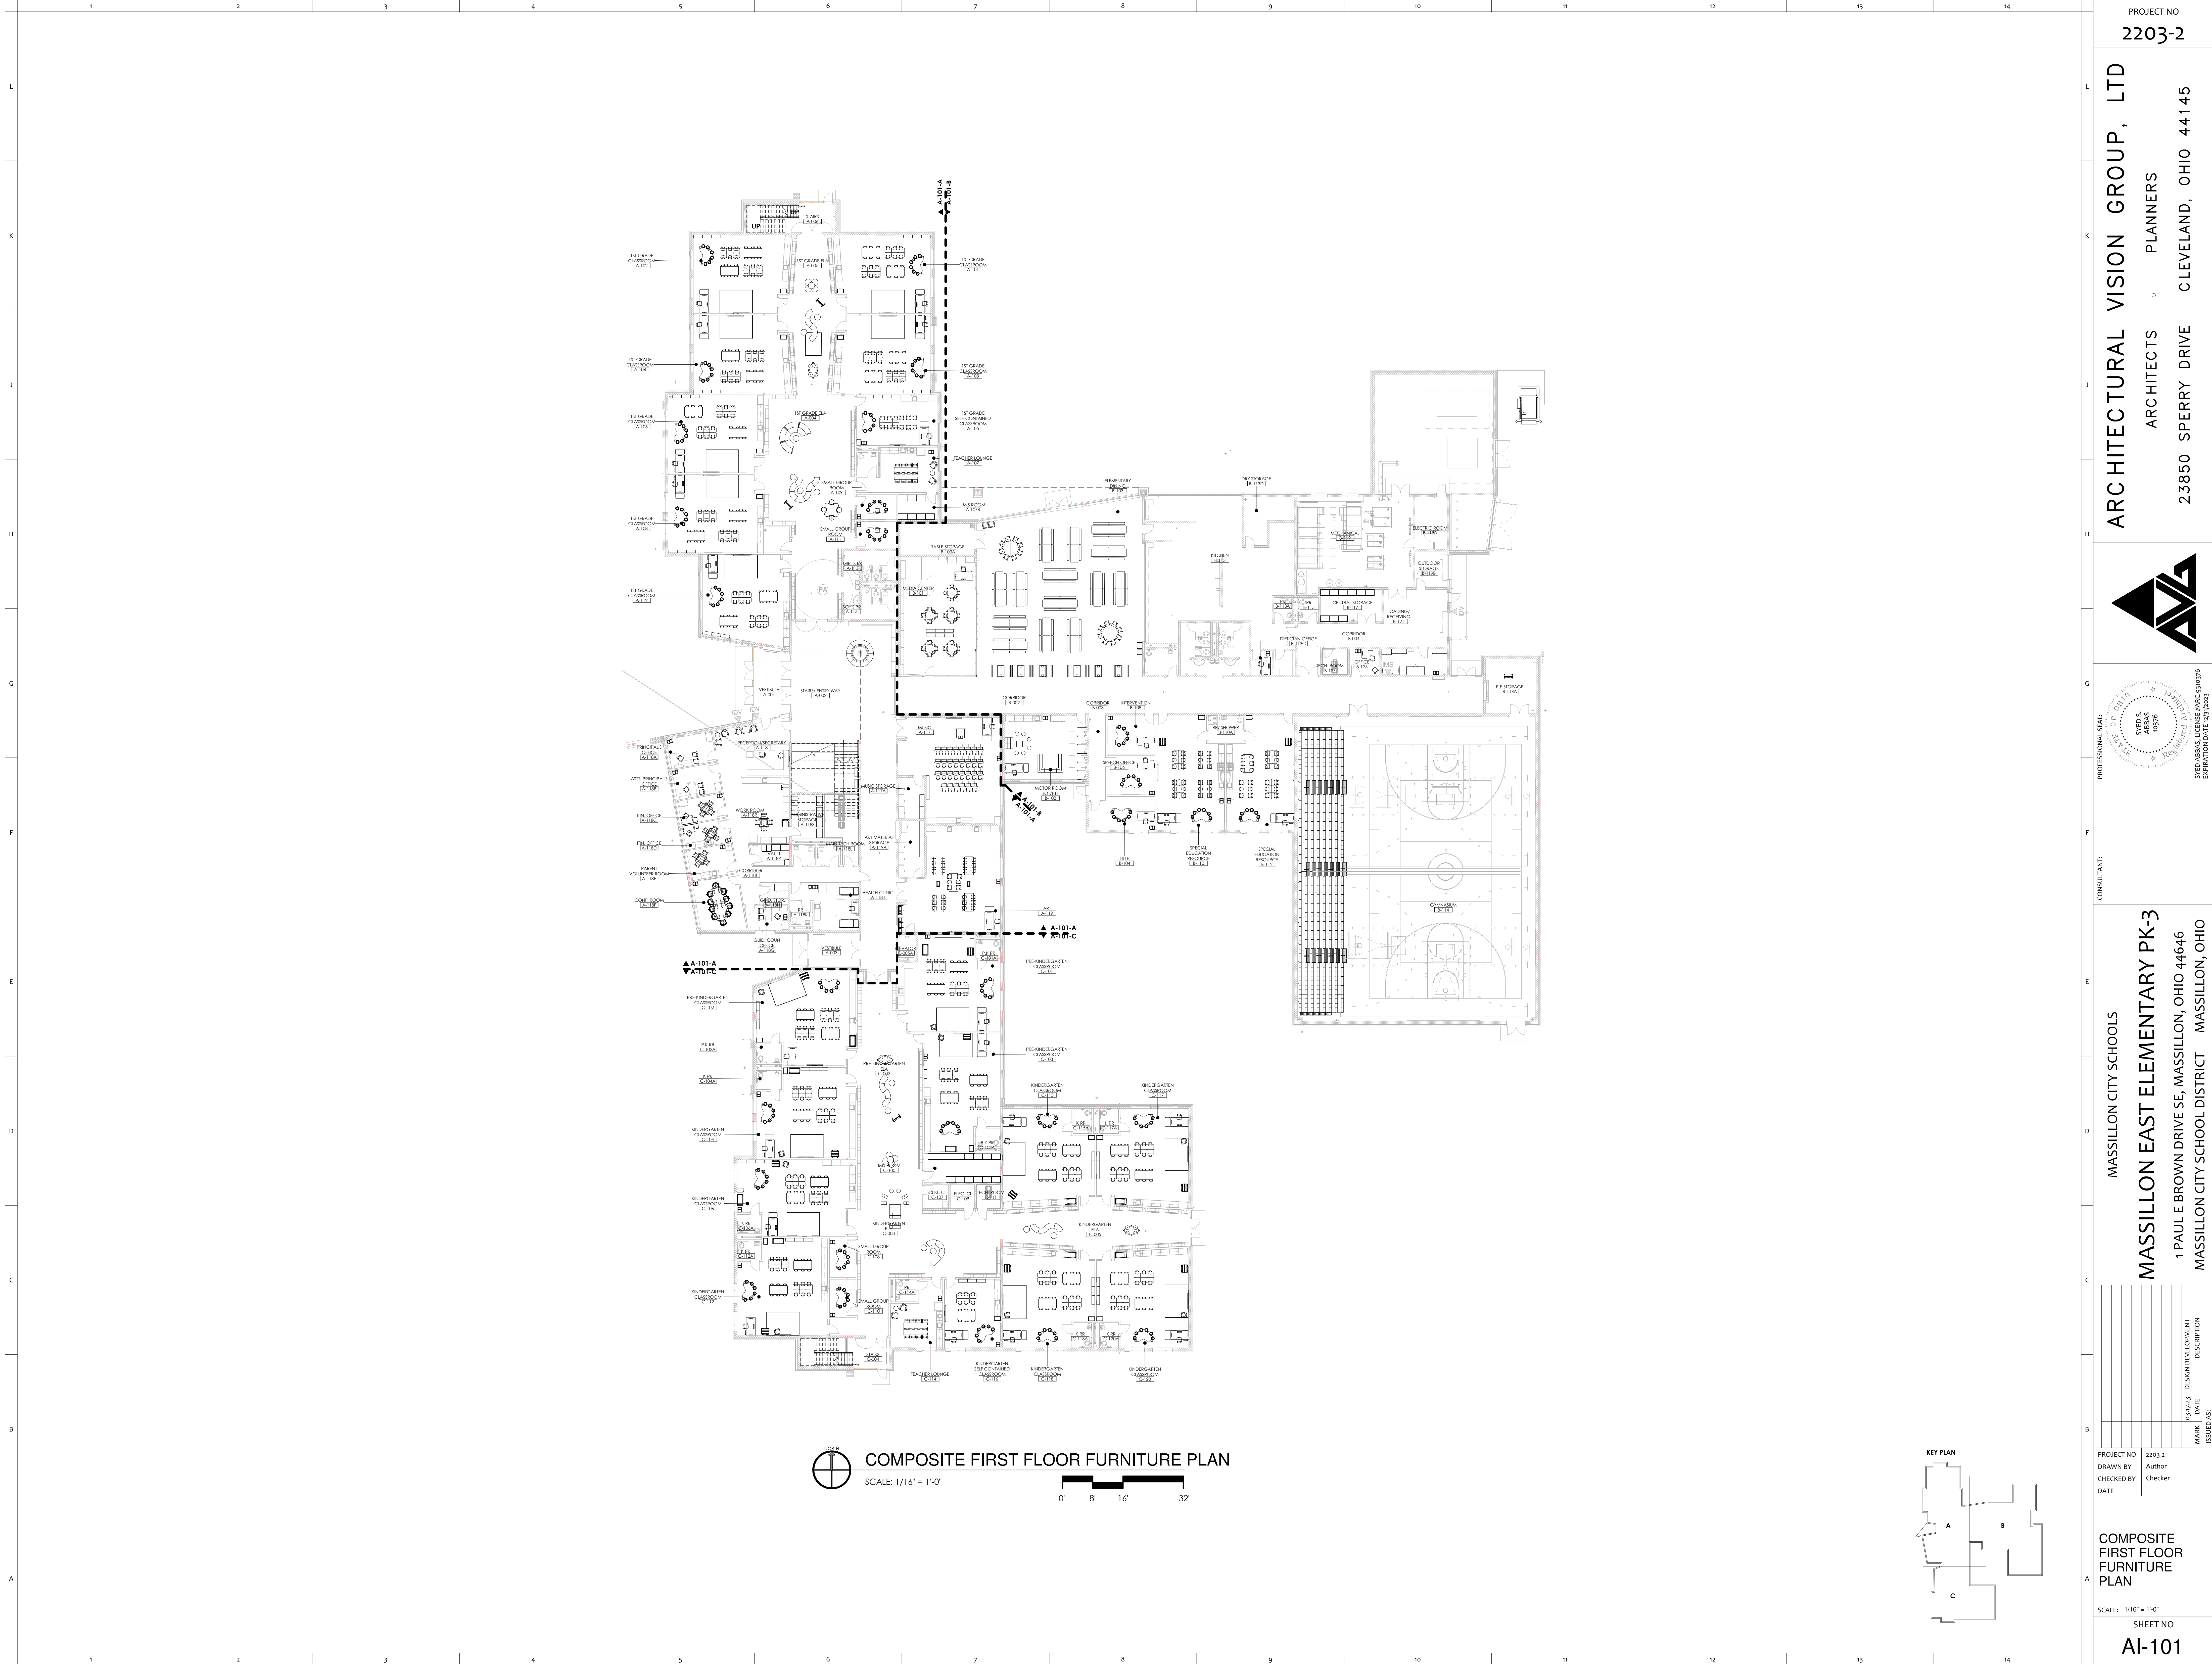

PROJECT NO
2203-2

ARCHITECTURAL VISION GROUP, LTD
ARCHITECTS
23850 SPERRY DRIVE
CLEVELAND, OHIO 44145

CONSULTANT

MASSILLON CITY SCHOOLS
MASSILLON EAST ELEMENTARY PK-3
1 PAULE BROWN DRIVE SE, MASSILLON, OHIO 44646
MASSILLON CITY SCHOOL DISTRICT MASSILLON, OHIO

DATE	BY	DESCRIPTION
10/10/1976	Author	DESIGN DEVELOPMENT
10/10/1976	Checker	REVISIONS

COMPOSITE FIRST FLOOR FURNITURE PLAN
SCALE: 1/16" = 1'-0"
SHEET NO
AI-101