




1 2 3 4 5 6 7 8 9 10 11 12 13 14

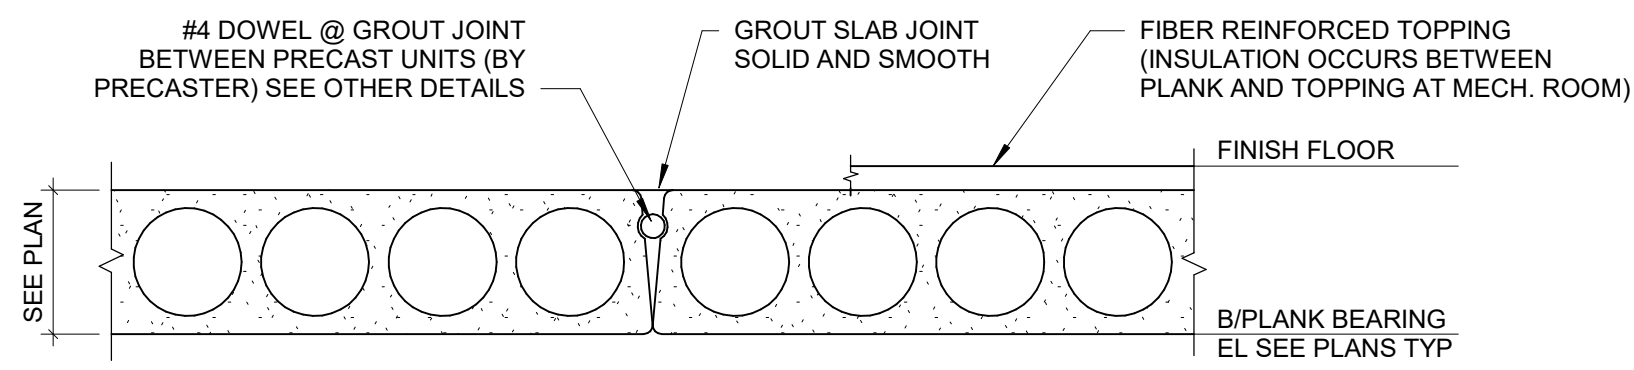


1 PRECAST PLANK JOINT DETAIL  
SCALE: 3/4" = 1'-0"

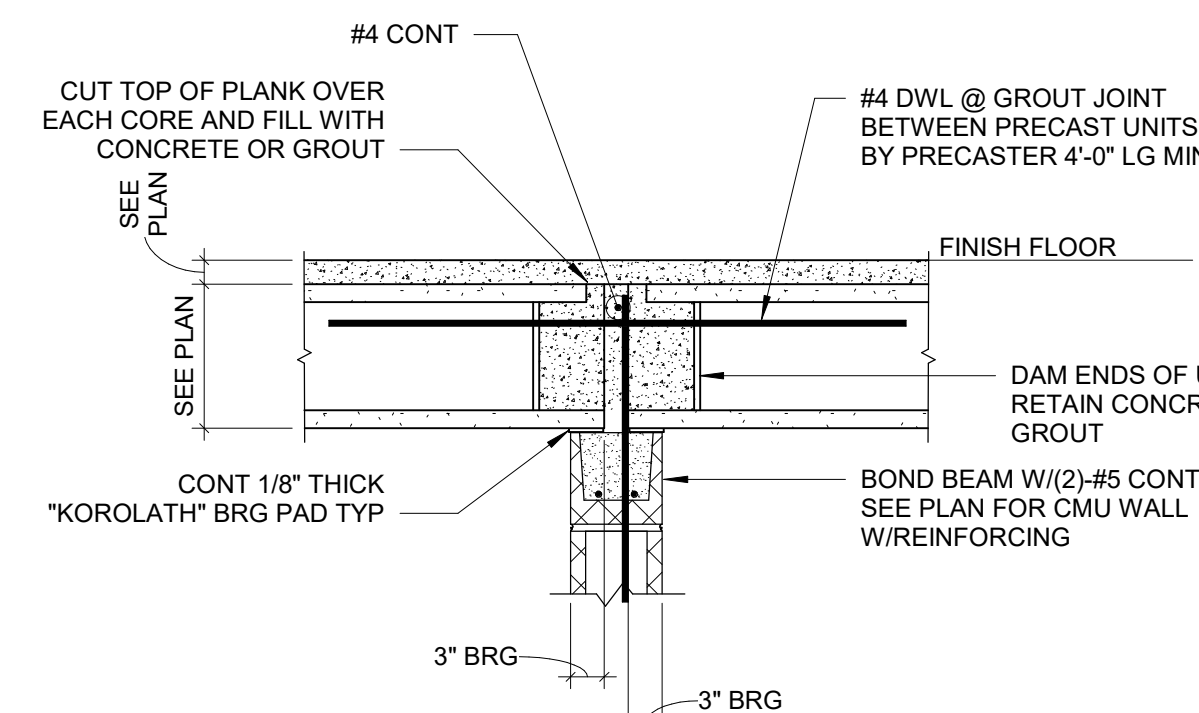


6 PRECAST PLANK CONTINUOUS CMU END BEARING DETAIL  
SCALE: 3/4" = 1'-0"

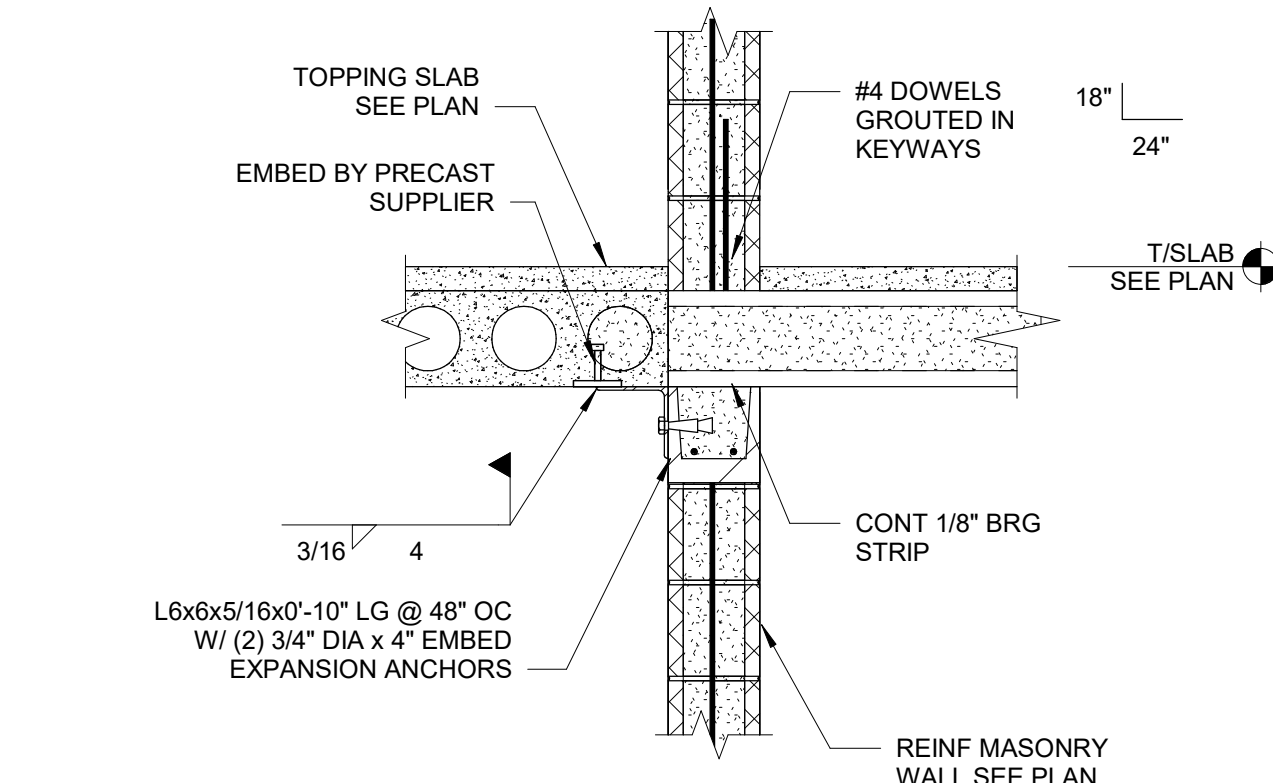


11 PLANK AT INTERIOR CMU WALL  
SCALE: 3/4" = 1'-0"

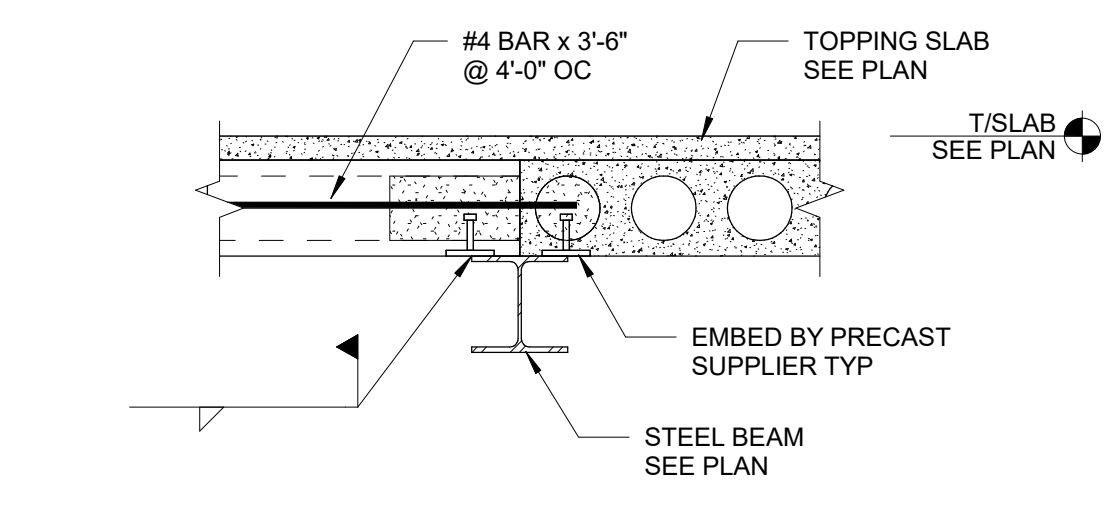


15 PLANK BEARING ON STEEL BEAM  
SCALE: NONE

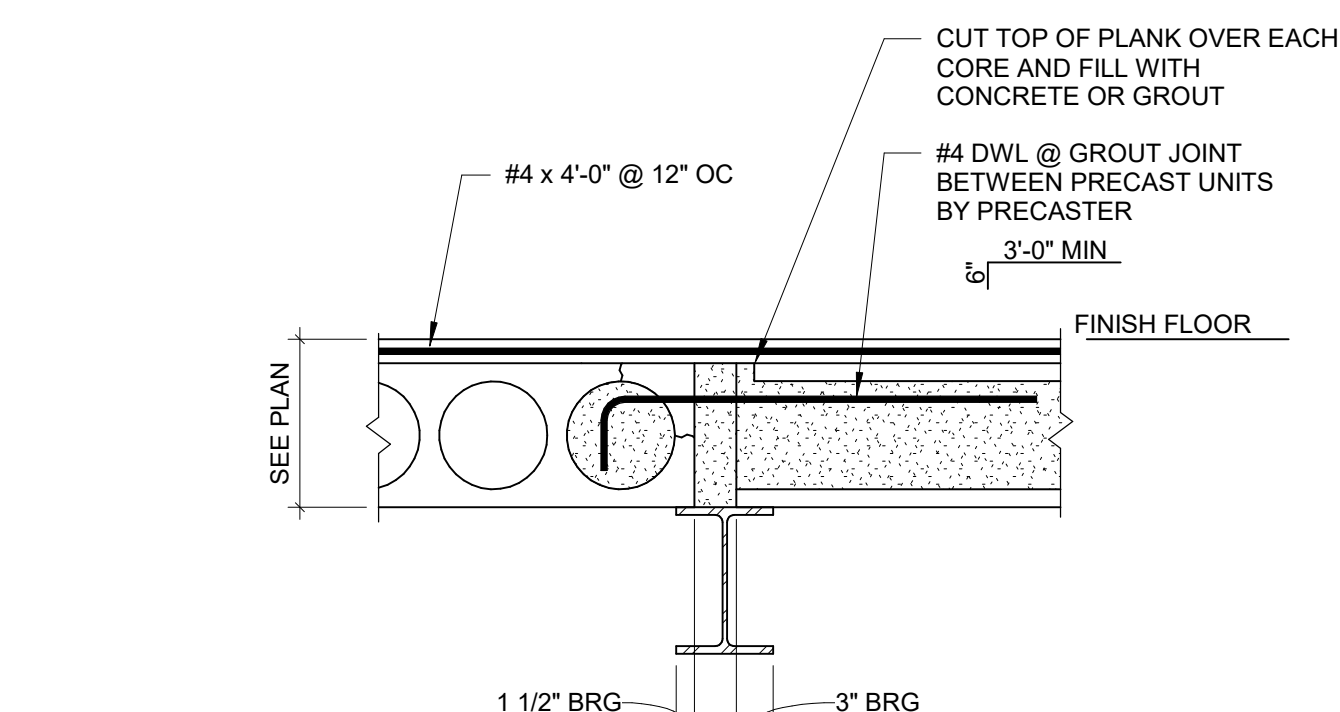


20 PRECAST PLANK STEEL SIDE AND END BEARING DETAIL  
SCALE: NONE

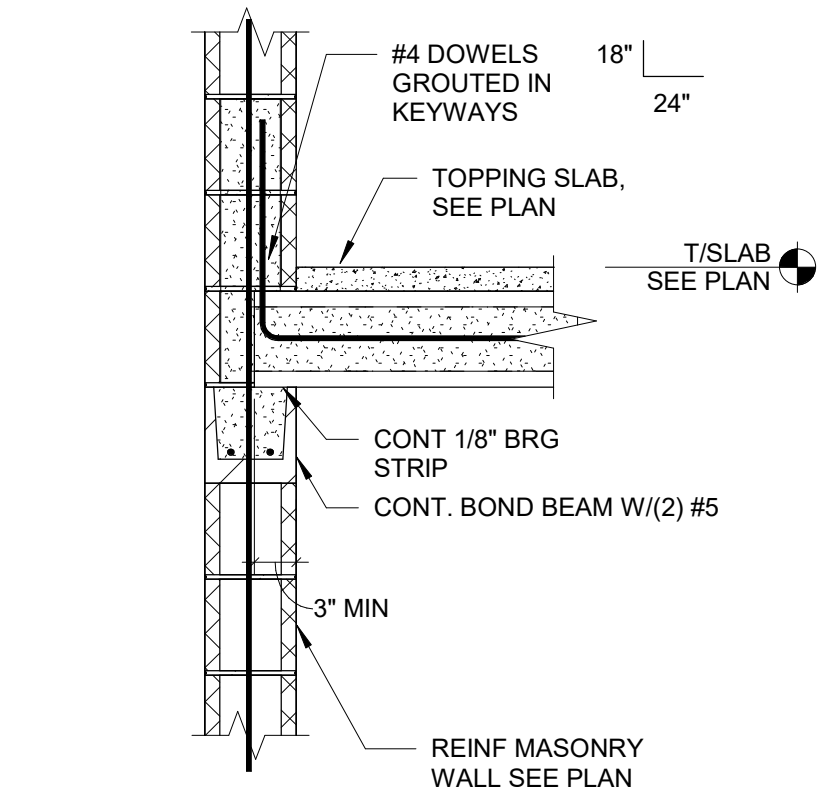


2 PLANK BEARING AT EXTERIOR CMU WALL  
SCALE: NONE

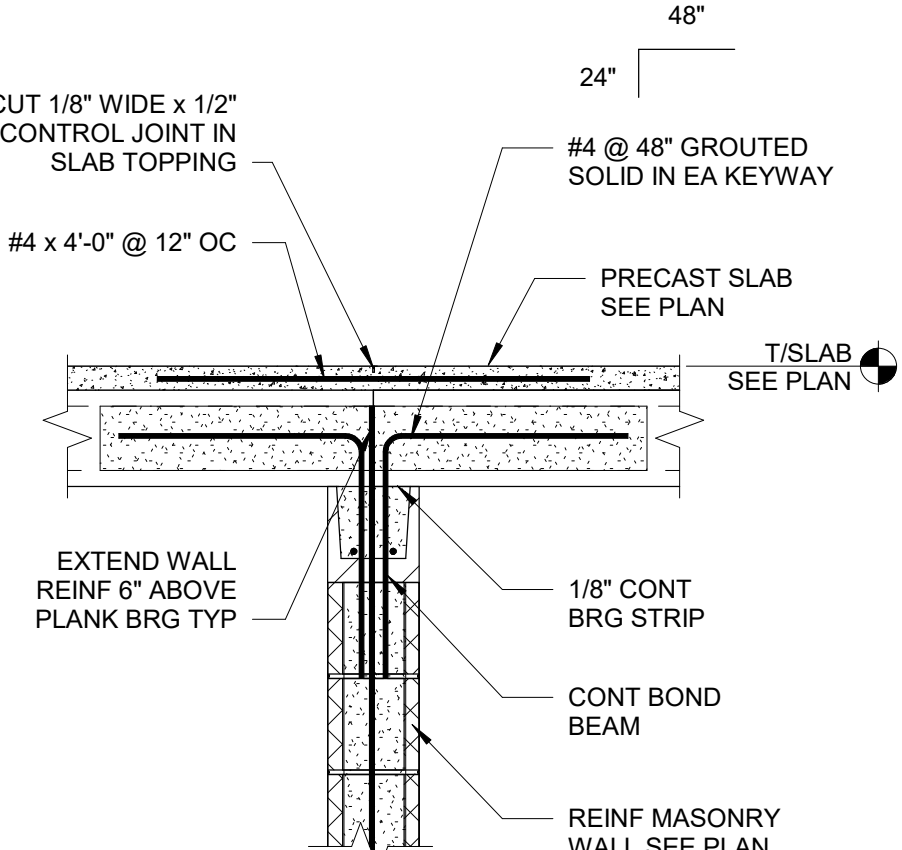


7 PLANK PERPENDICULAR TO INTERIOR CMU WALL  
SCALE: NONE

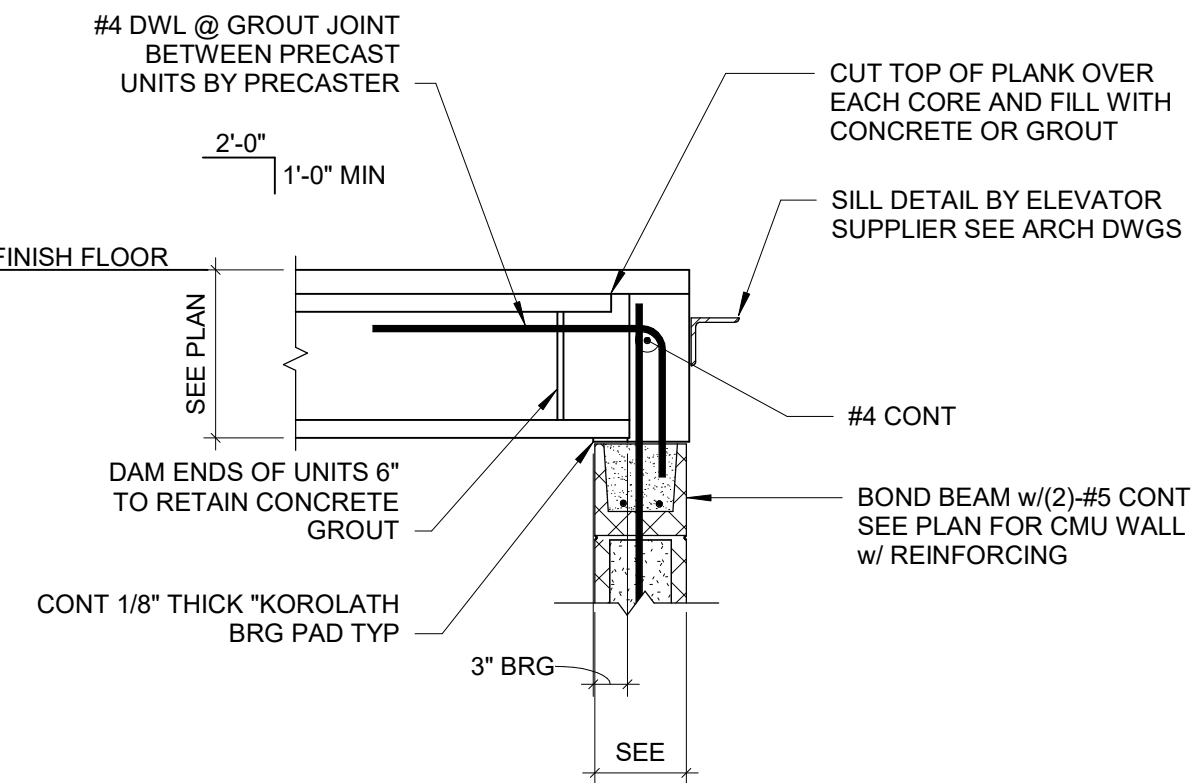


12 PRECAST PLANK/ELEVATOR SILL DETAIL  
SCALE: 3/4" = 1'-0"

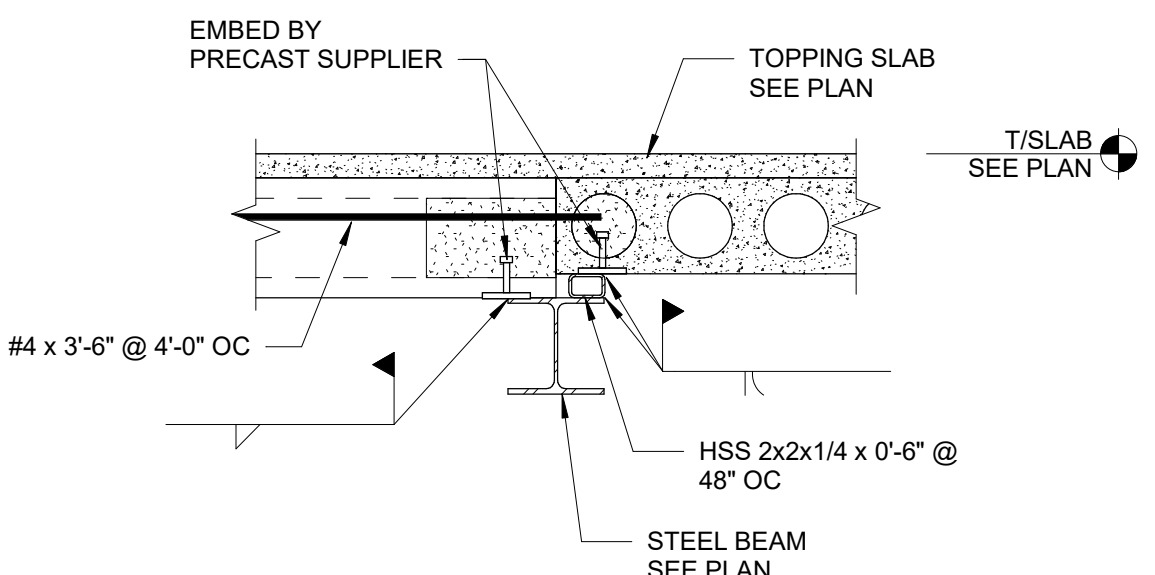


16 PLANK BEARING ON STEEL BEAM  
SCALE: NONE

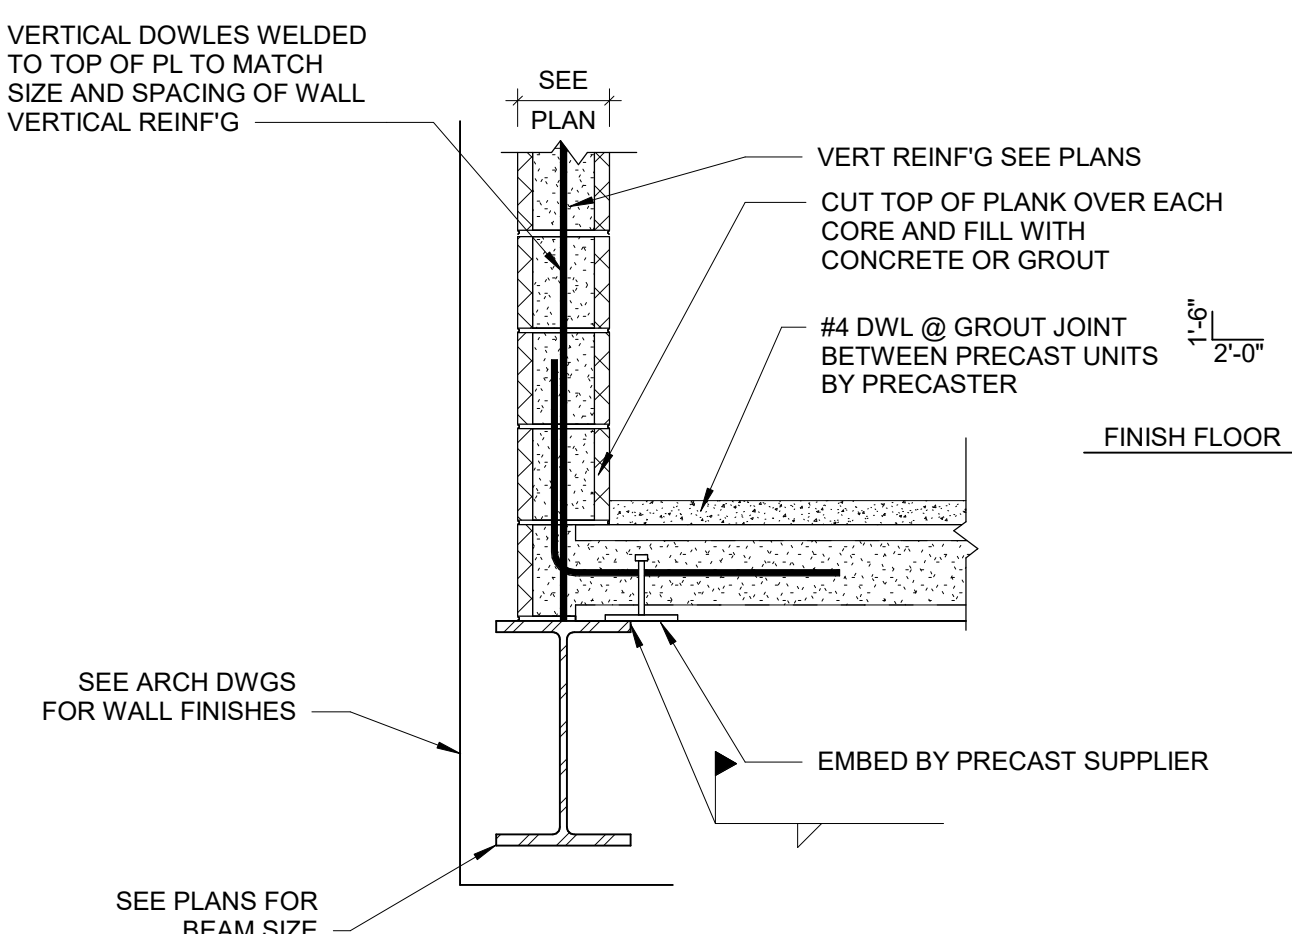


21 PRECAST PLANK STEEL END BEARING W/WALL DETAIL  
SCALE: NONE

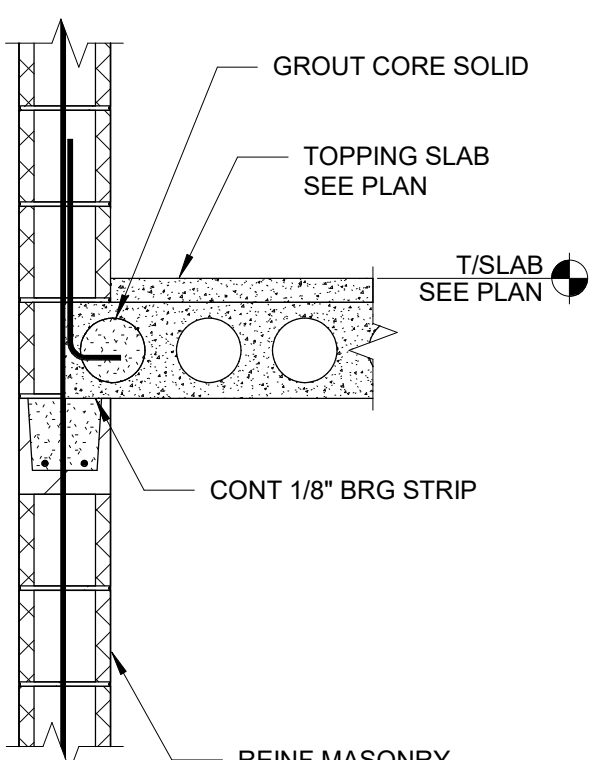


3 PLANK AT EXTERIOR CMU WALL  
SCALE: NONE

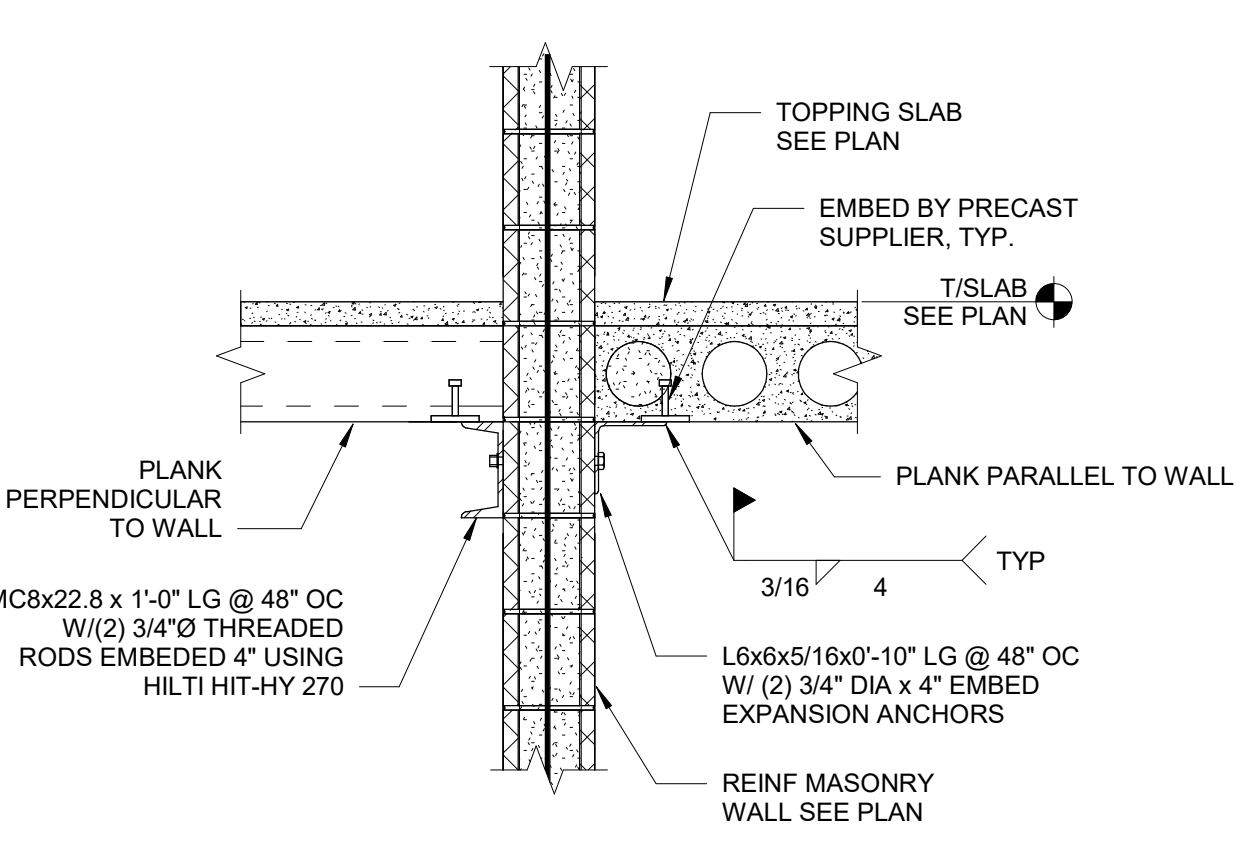


8 PLANK AT INTERIOR CMU WALL  
SCALE: NONE

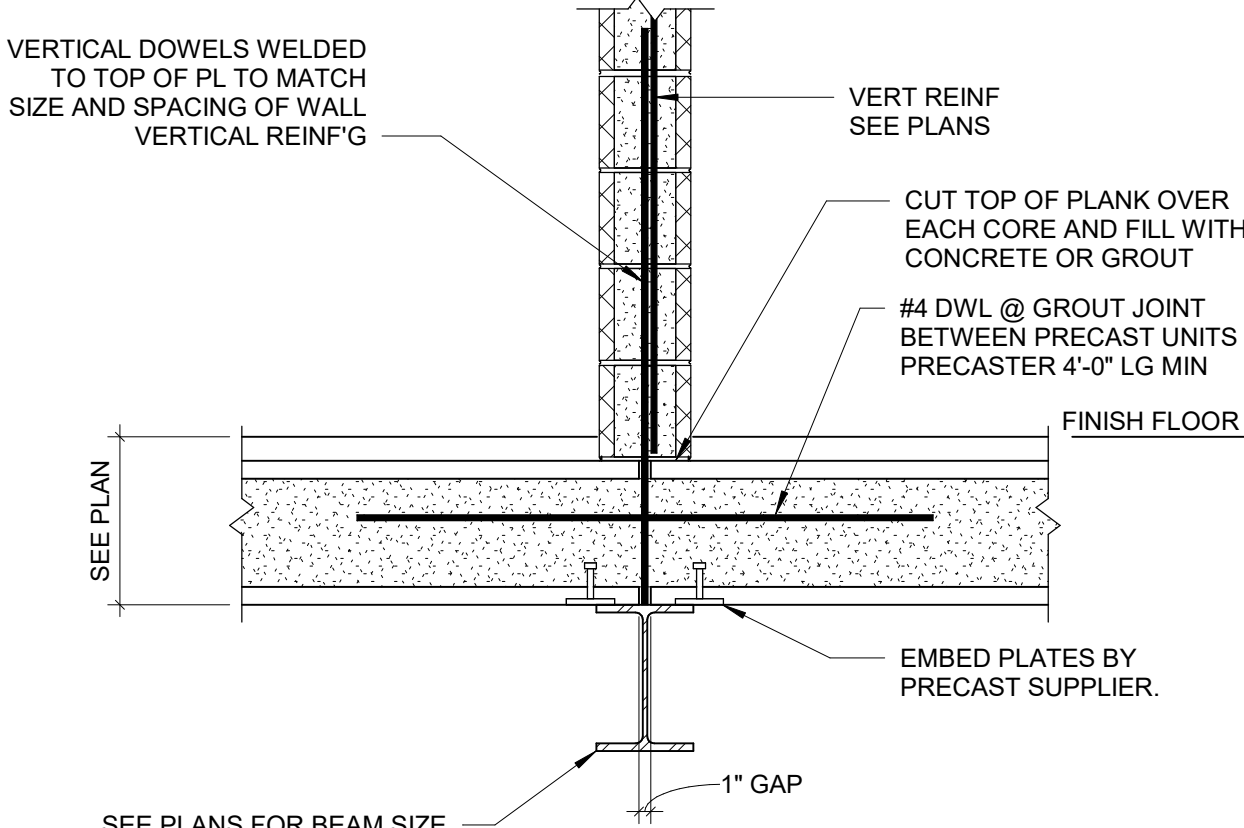


13 PRECAST PLANK STEEL CONT END BEARING W/WALL DETAIL  
SCALE: NONE

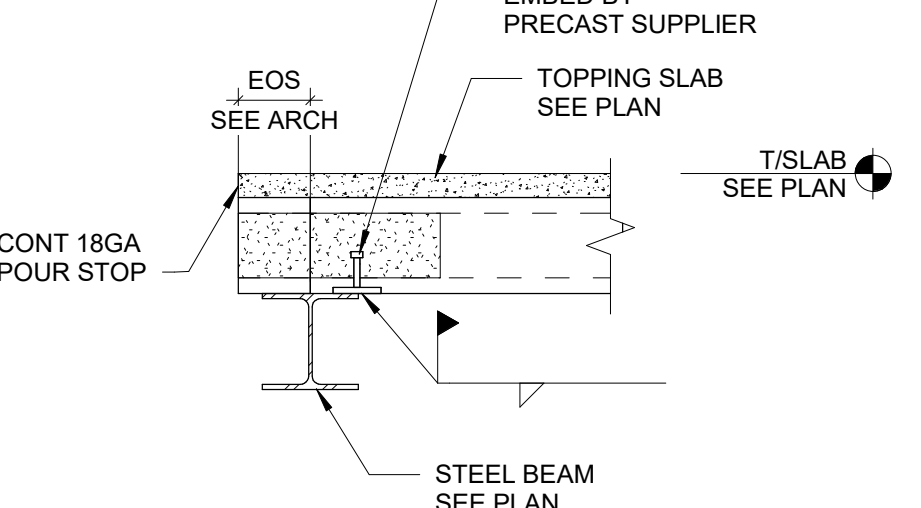


17 PLANK BEARING ON STEEL BEAM  
SCALE: NONE

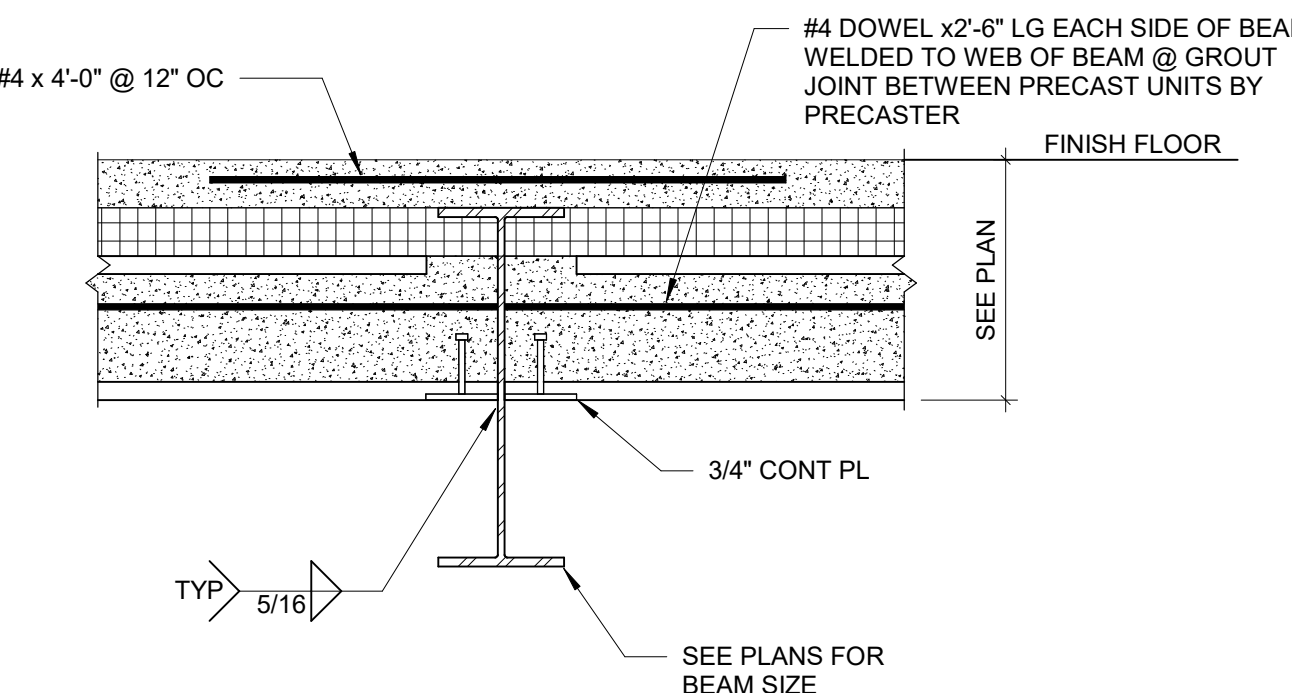


22 PRECAST PLANK FLUSH STEEL CONT END BEARING DETAIL  
SCALE: 3/4" = 1'-0"

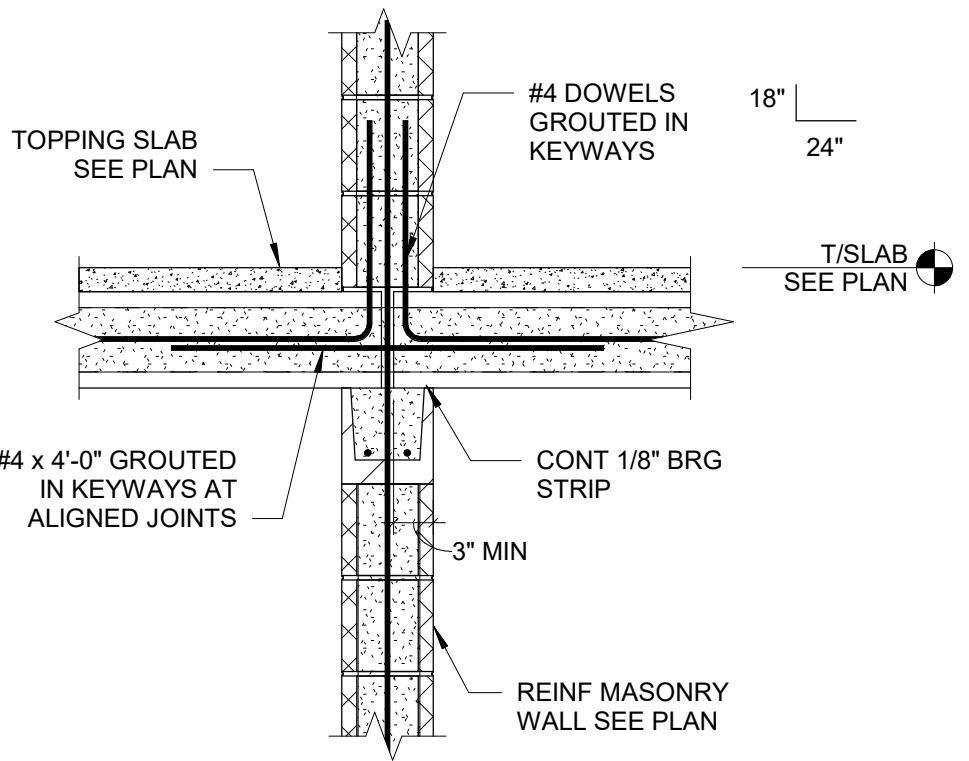


4 PLANK BEARING AT BOTH SIDES OF CMU WALL  
SCALE: NONE

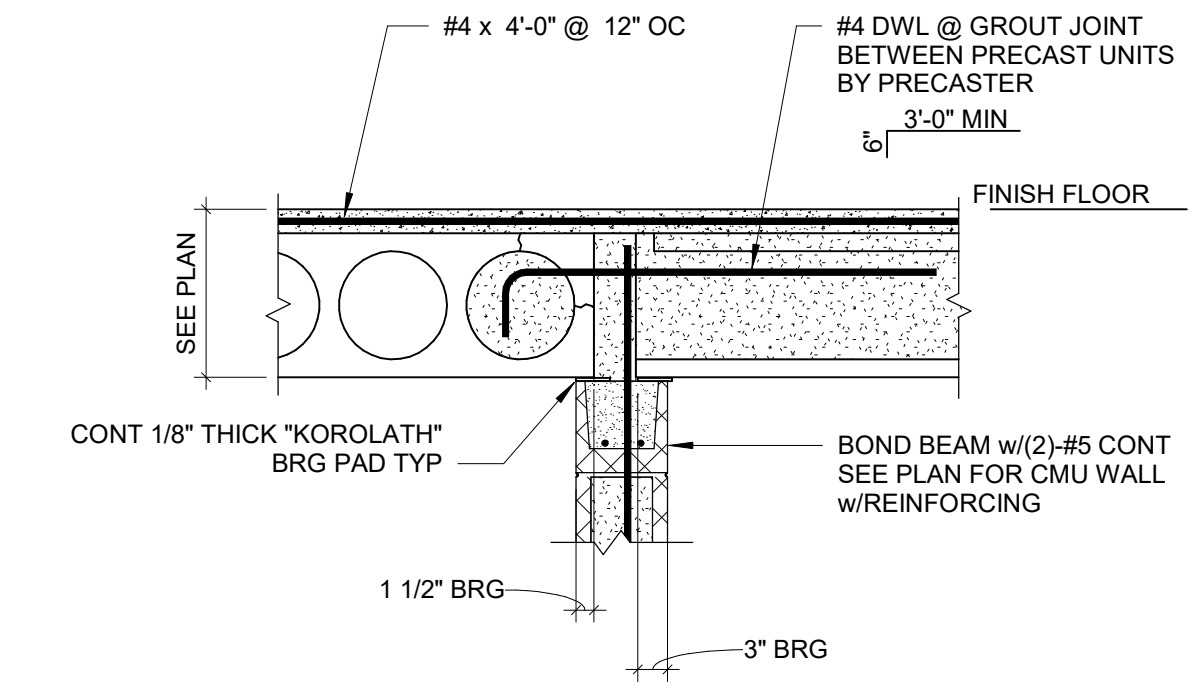


9 PRECAST PLANK CMU SIDE AND END BEARING DETAIL  
SCALE: NONE

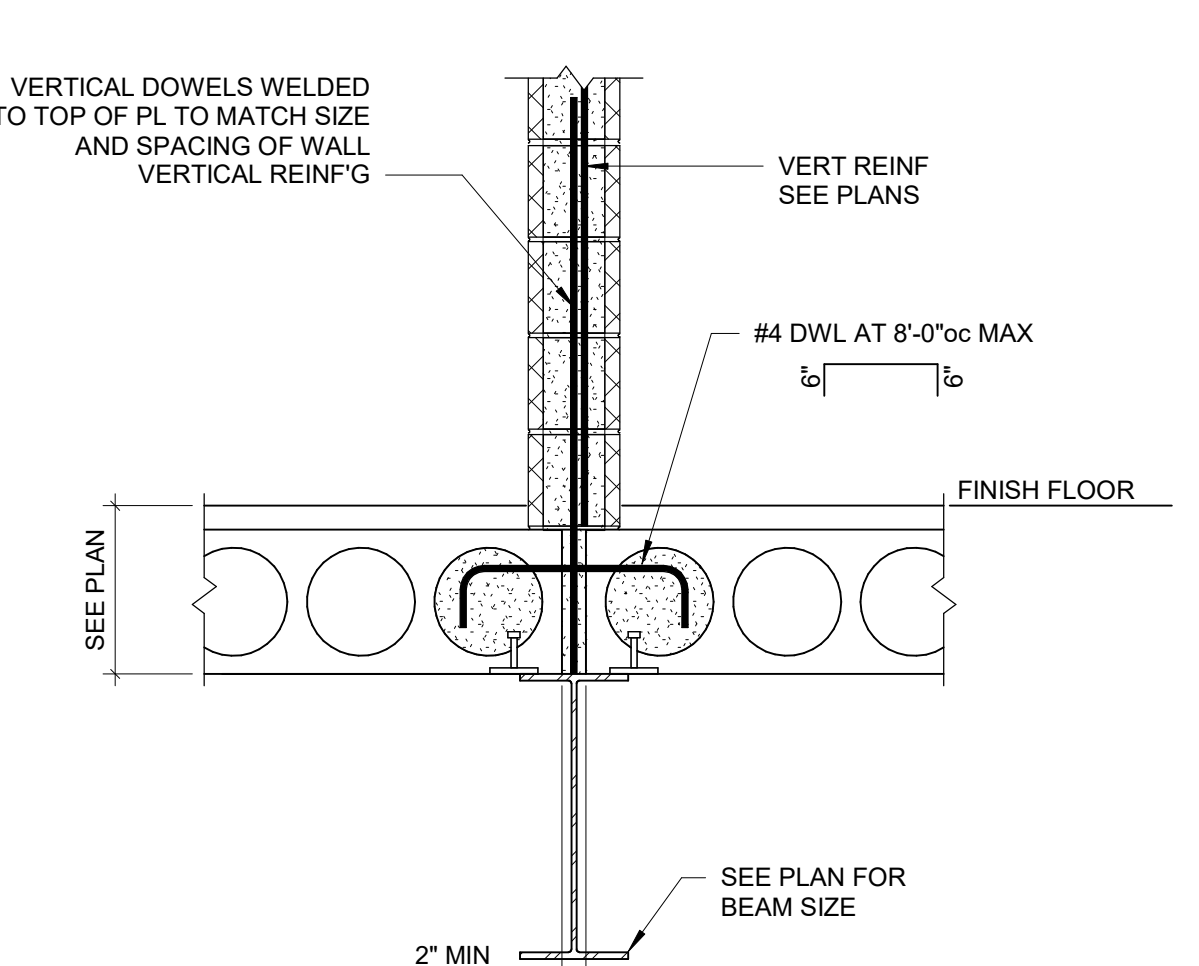


14 PRECAST PLANK STEEL CONT SIDE BEARING DETAIL  
SCALE: 3/4" = 1'-0"

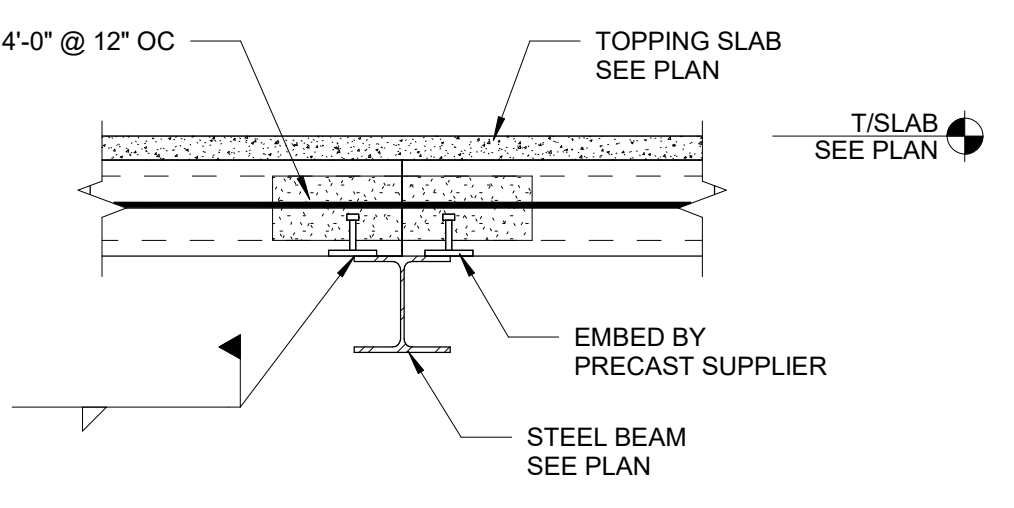


18 PLANK BEARING ON STEEL BEAM  
SCALE: NONE

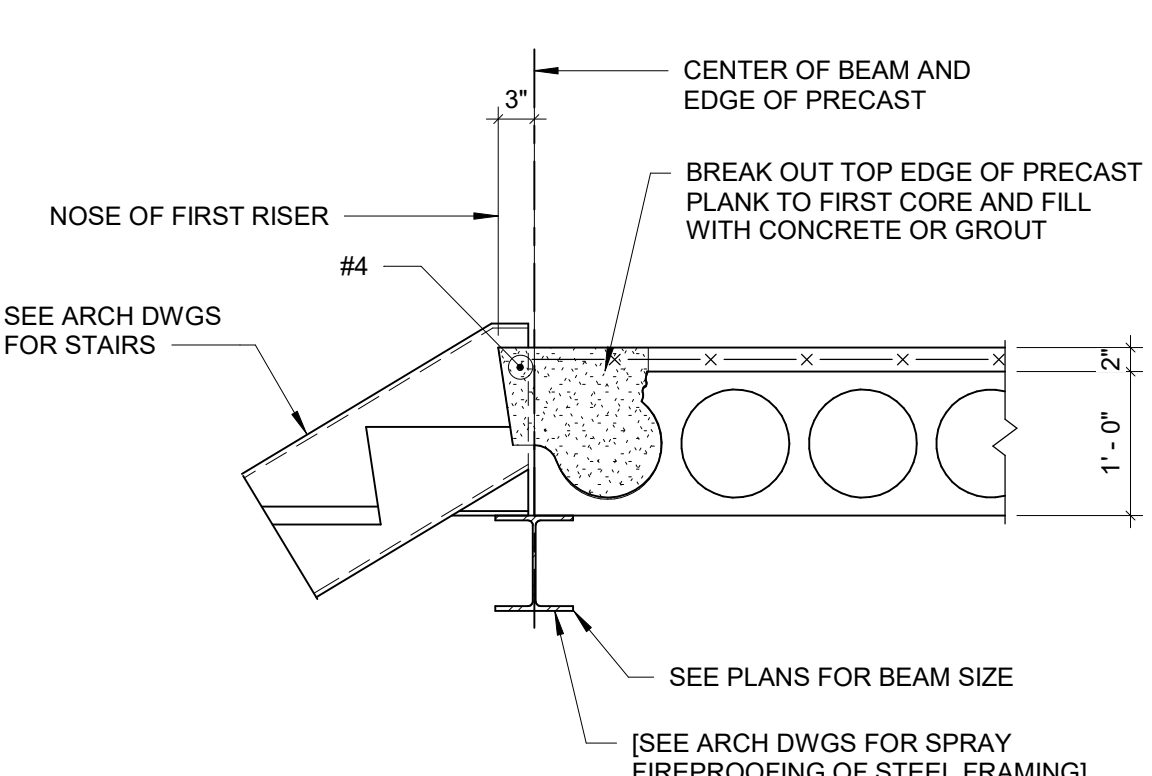


23 PRECAST PLANK AT STAIRS DETAIL  
SCALE: 3/4" = 1'-0"

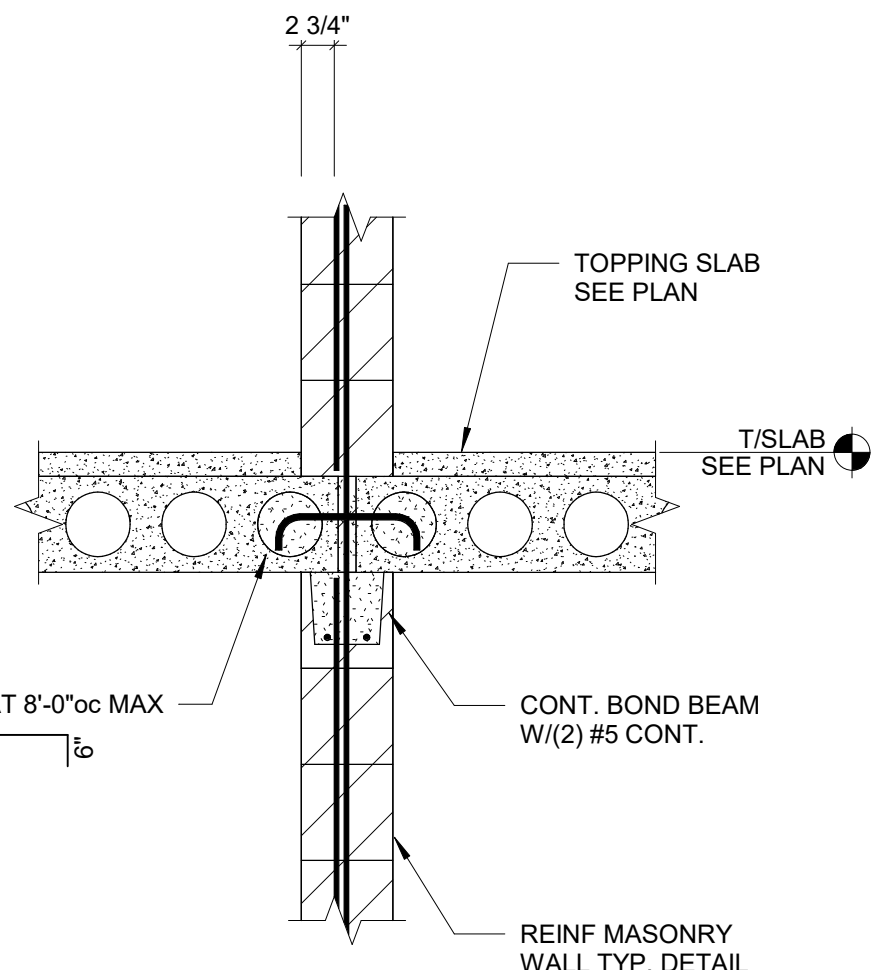


5 PLANK PARALLEL TO CMU WALL  
SCALE: NONE

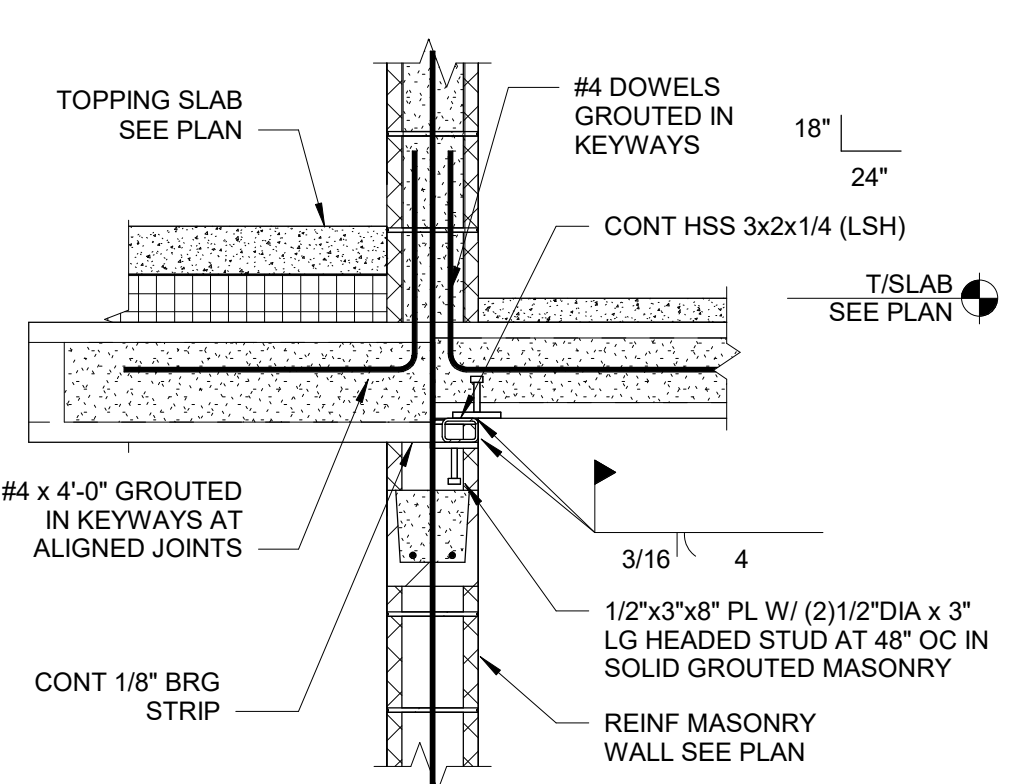

10 PLANK OF DIFFERENT THICKNESS AT INTERIOR CMU WALL  
SCALE: NONE

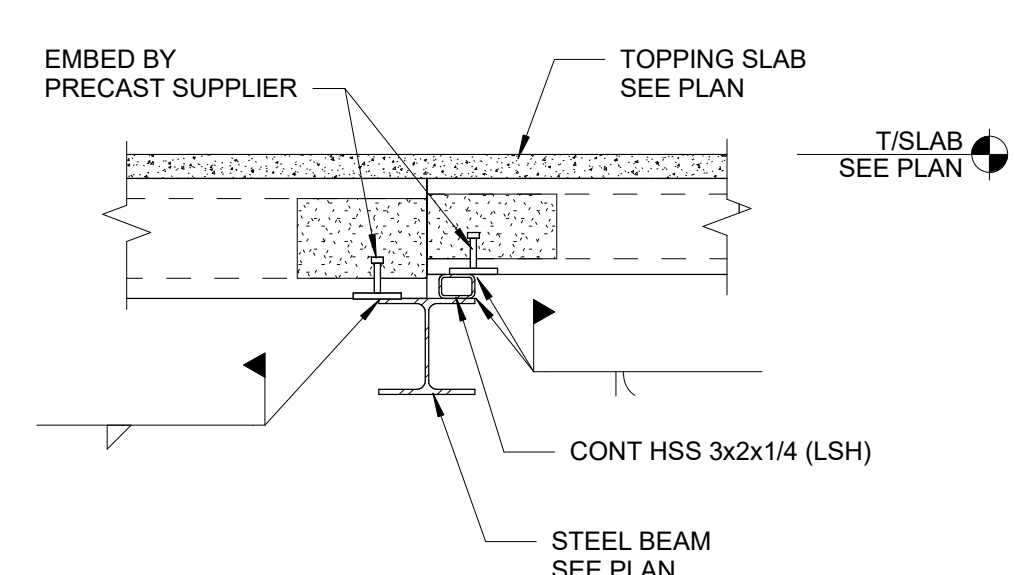



19 PLANK OF DIFFERENT THICKNESS BEARING ON STEEL BEAM  
SCALE: NONE

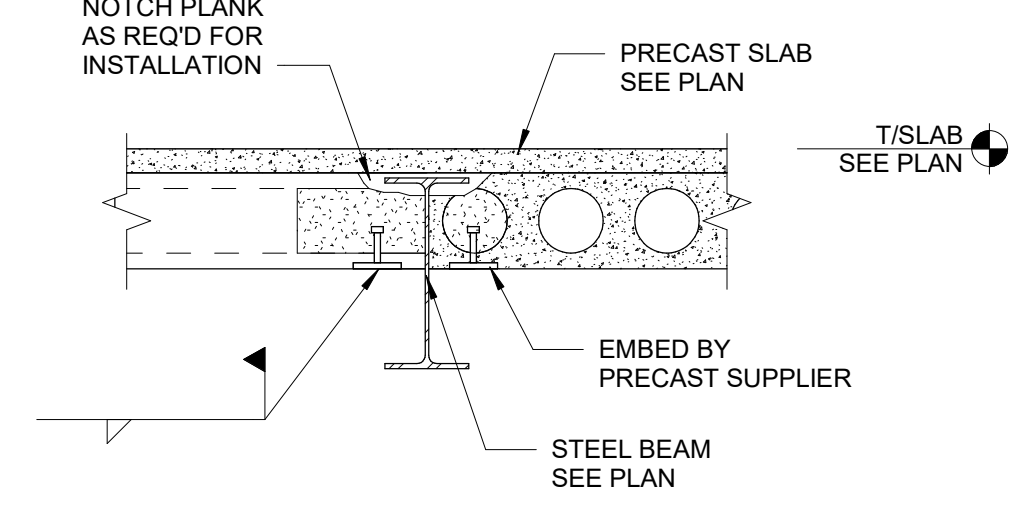

24 PLANK BEARING ON STEEL BEAM  
SCALE: 3/4" = 1'-0"

PROJECT NO  
2203-2

ARCHITECTURAL VISION GROUP, LTD  
PLANNERS  
ARCHITECTS  
CLEVELAND, OHIO 44145  
23850 SPERRY DRIVE

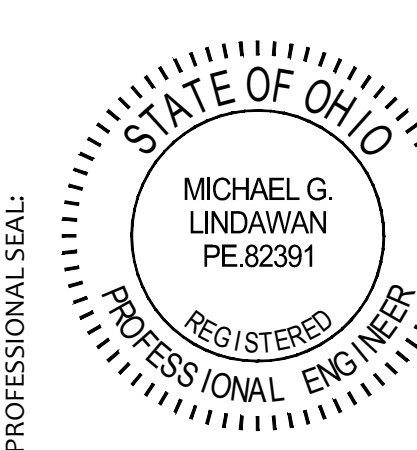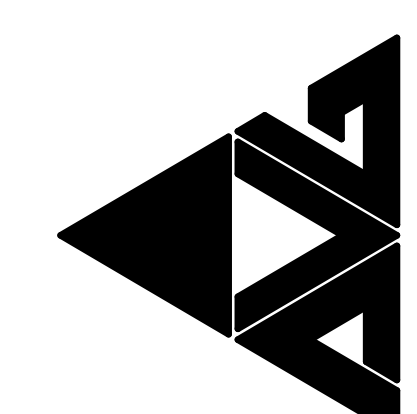

MASSILLON CITY SCHOOLS  
MASSILLON EAST ELEMENTARY PK-3  
1 PAULE BROWN DRIVE SE, MASSILLON, OHIO 44646  
MASSILLON CITY SCHOOL DISTRICT MASSILLON, OHIO

PROJECT NO	2203-2
DRAWN BY	OC
CHECKED BY	OC
DATE	
MARK	7/1/23
DATE	
ISSUED AS	

TYPICAL  
HOLLOWCORE  
DETAILS

SCALE: 3/4" = 1'-0"  
SHEET NO  
S-311