




**STORM AND OVERFLOW ROOF DRAIN DETAIL**  
N.T.S.

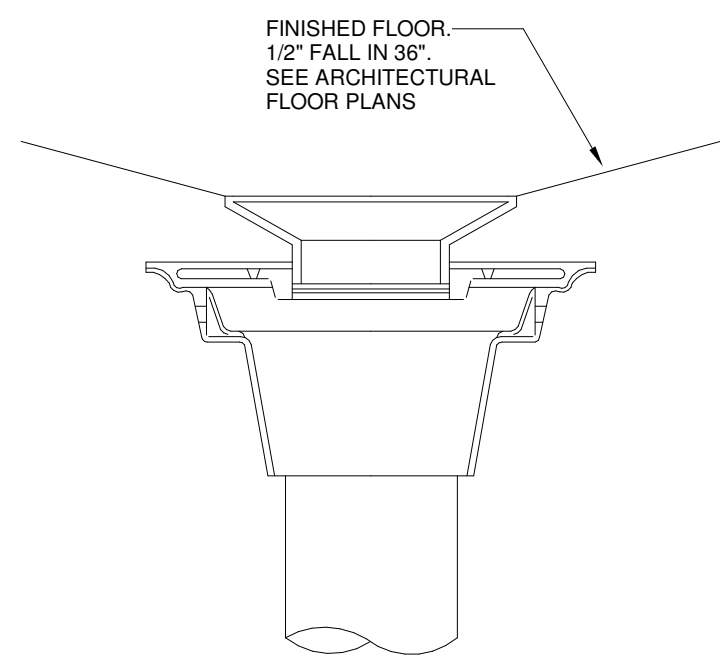


**FLOOR DRAIN DETAIL**  
N.T.S.

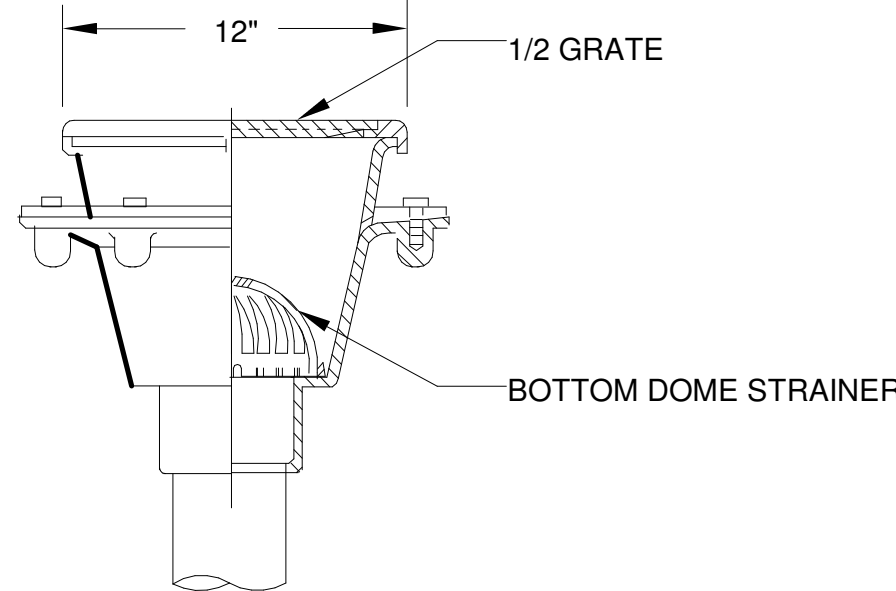


**FLOOR SINK DETAIL**  
N.T.S.

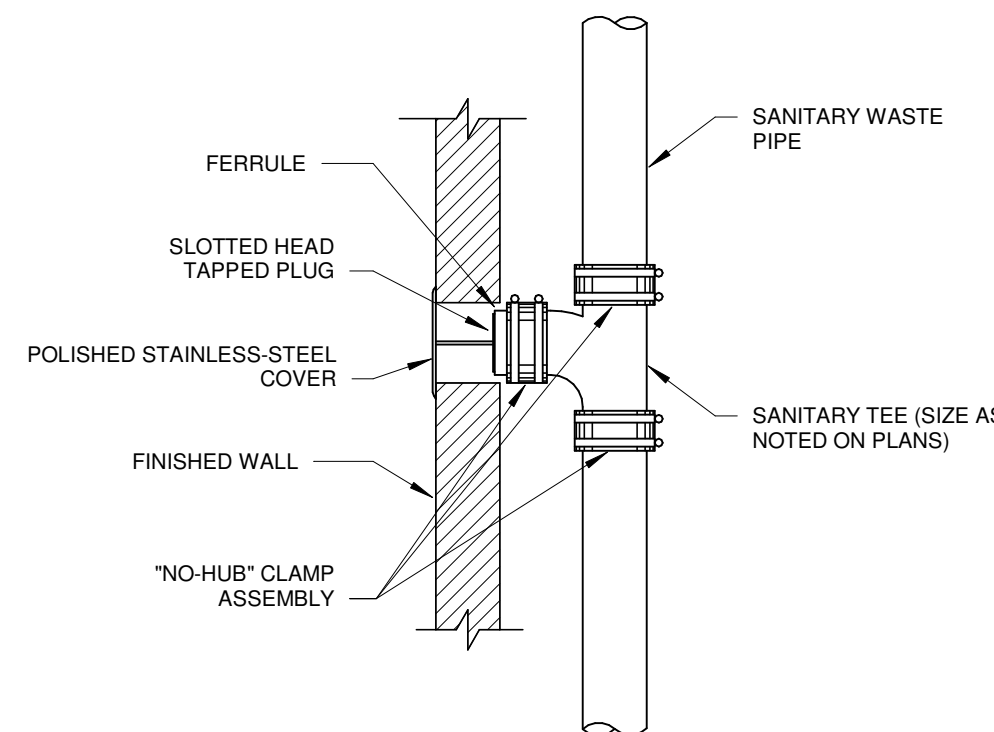


**WALL CLEANOUT DETAIL**  
N.T.S.

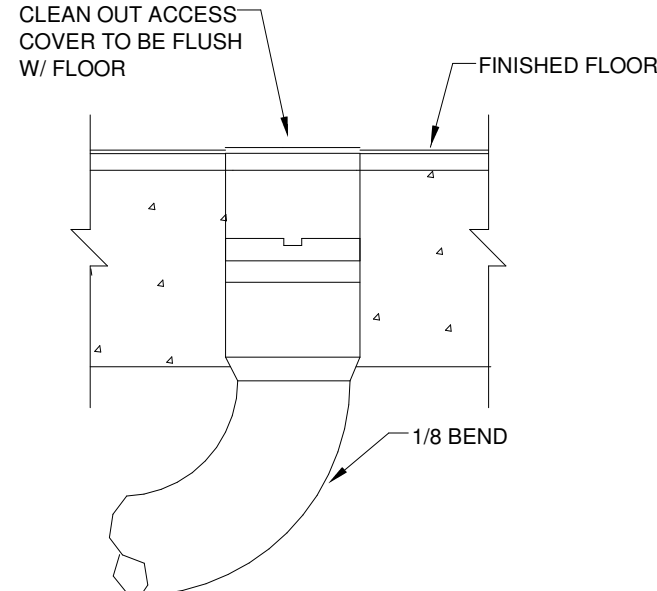


**FLOOR CLEANOUT DETAIL**  
N.T.S.

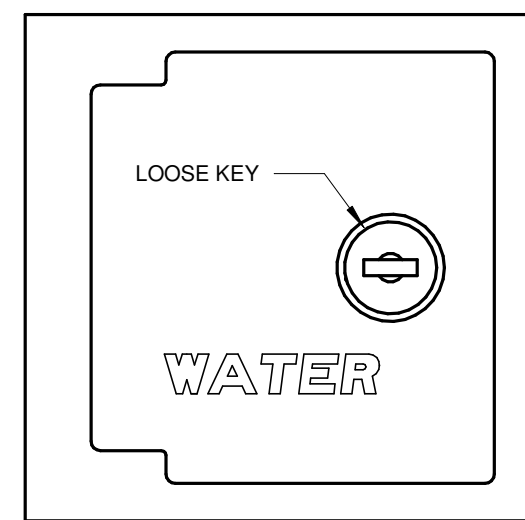


**WALL HYDRANT DETAIL**  
N.T.S.

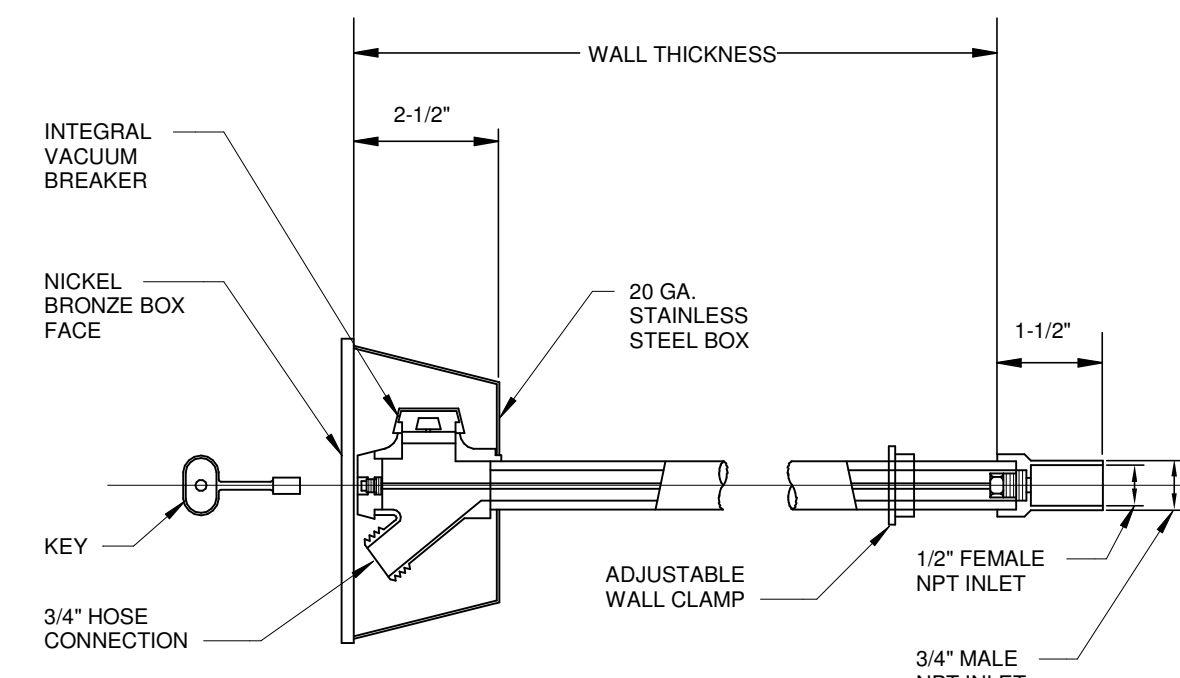


**NON-FREEZE WALL HYDRANT DETAIL**  
N.T.S.

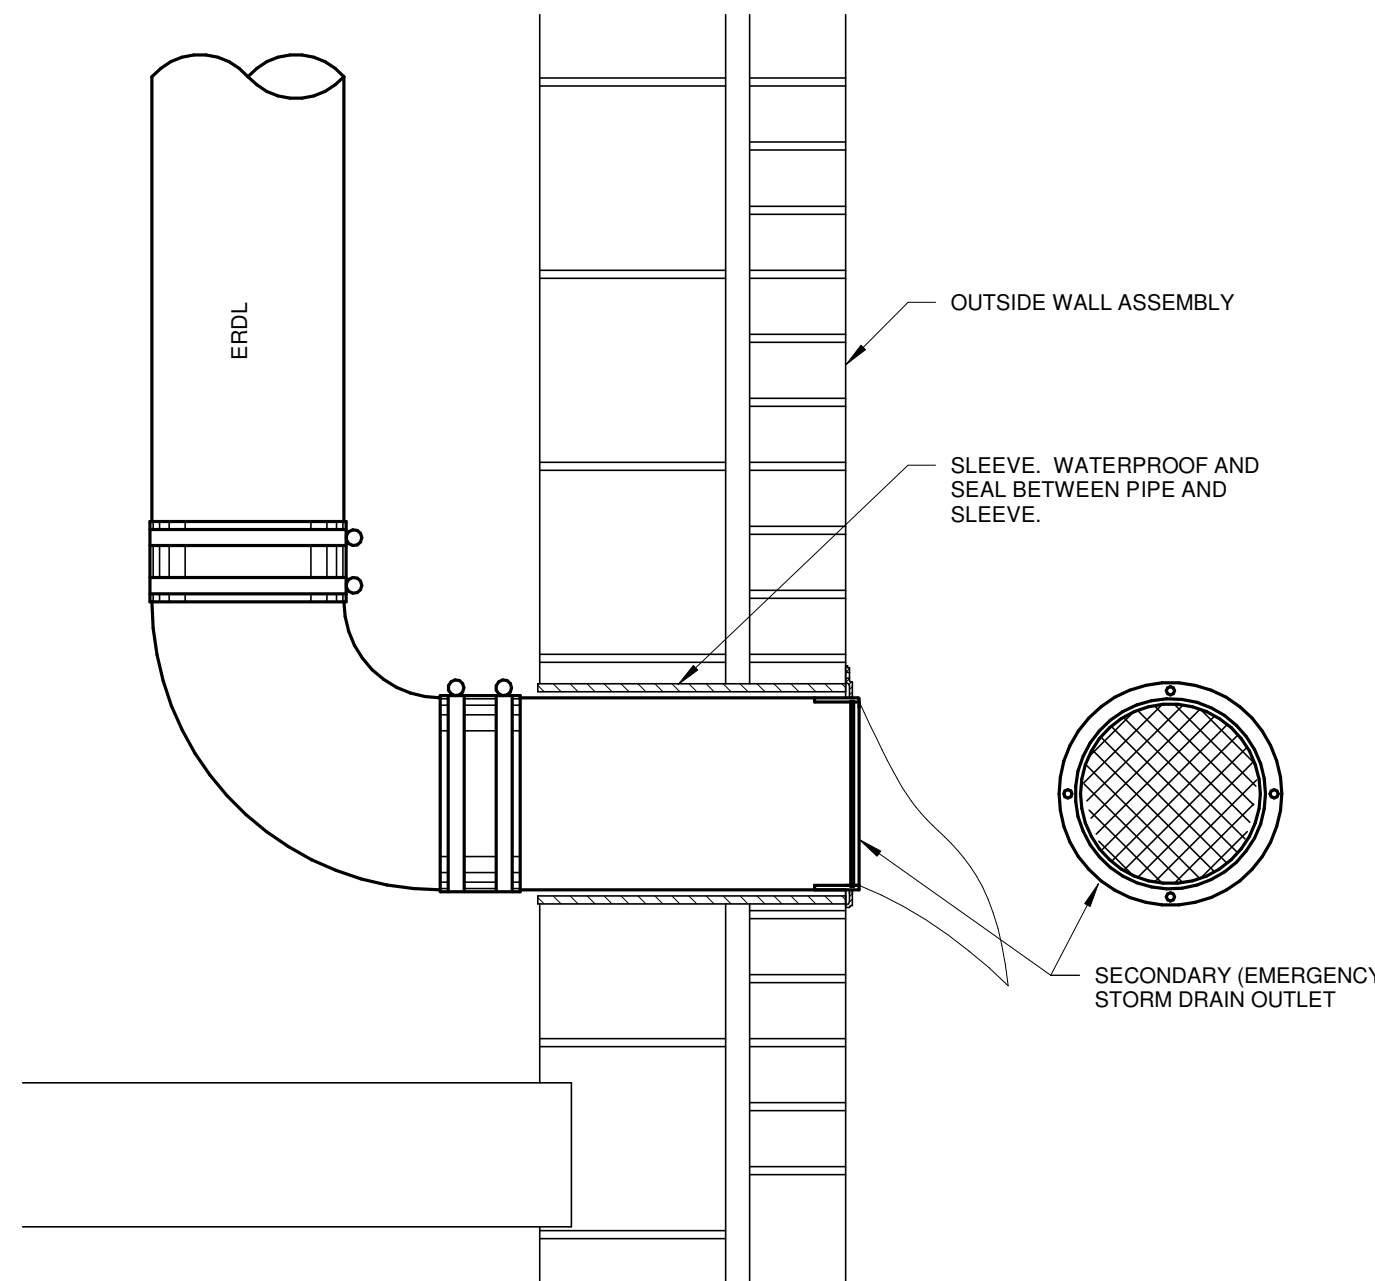


**EMERGENCY STORM DRAIN OUTLET DETAIL**  
N.T.S.

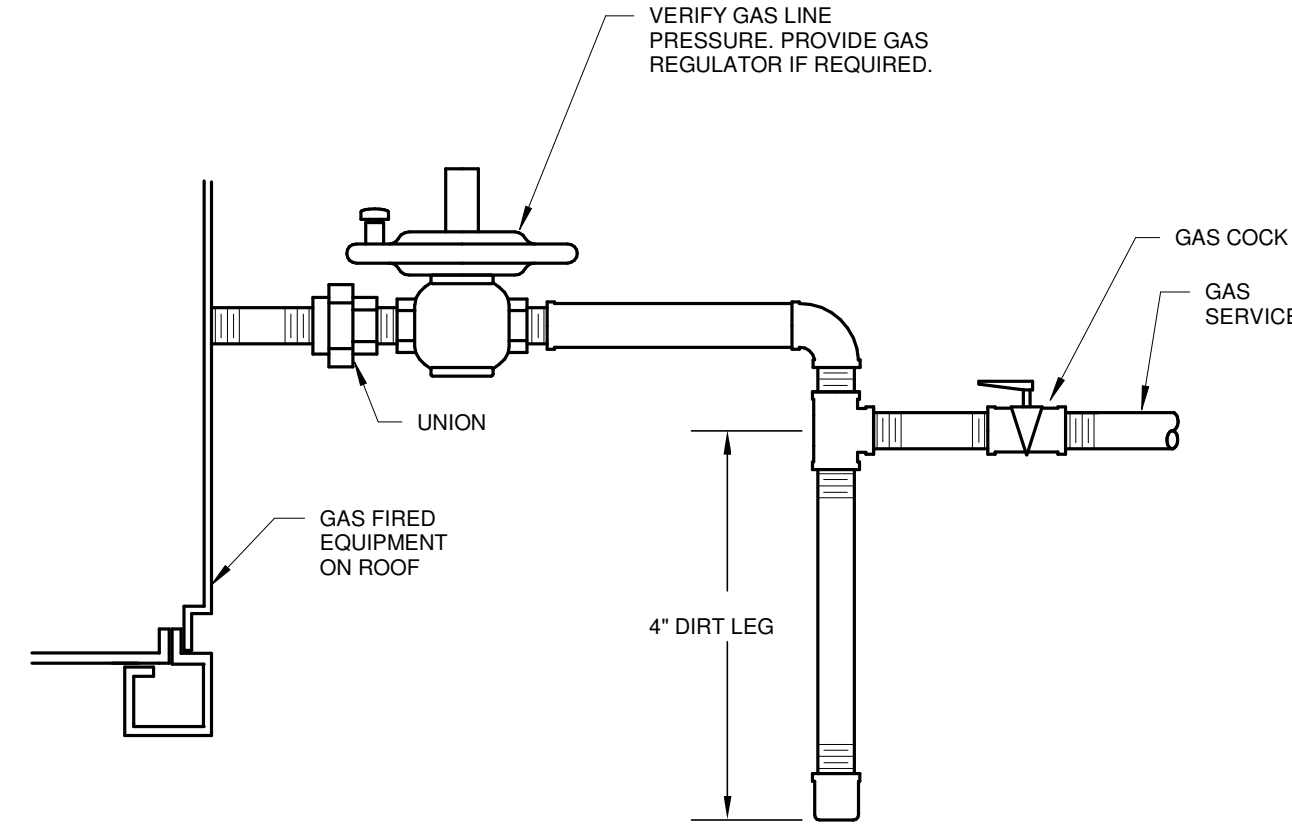

**GAS CONNECTION TO EQUIPMENT ON ROOF DETAIL**  
N.T.S.

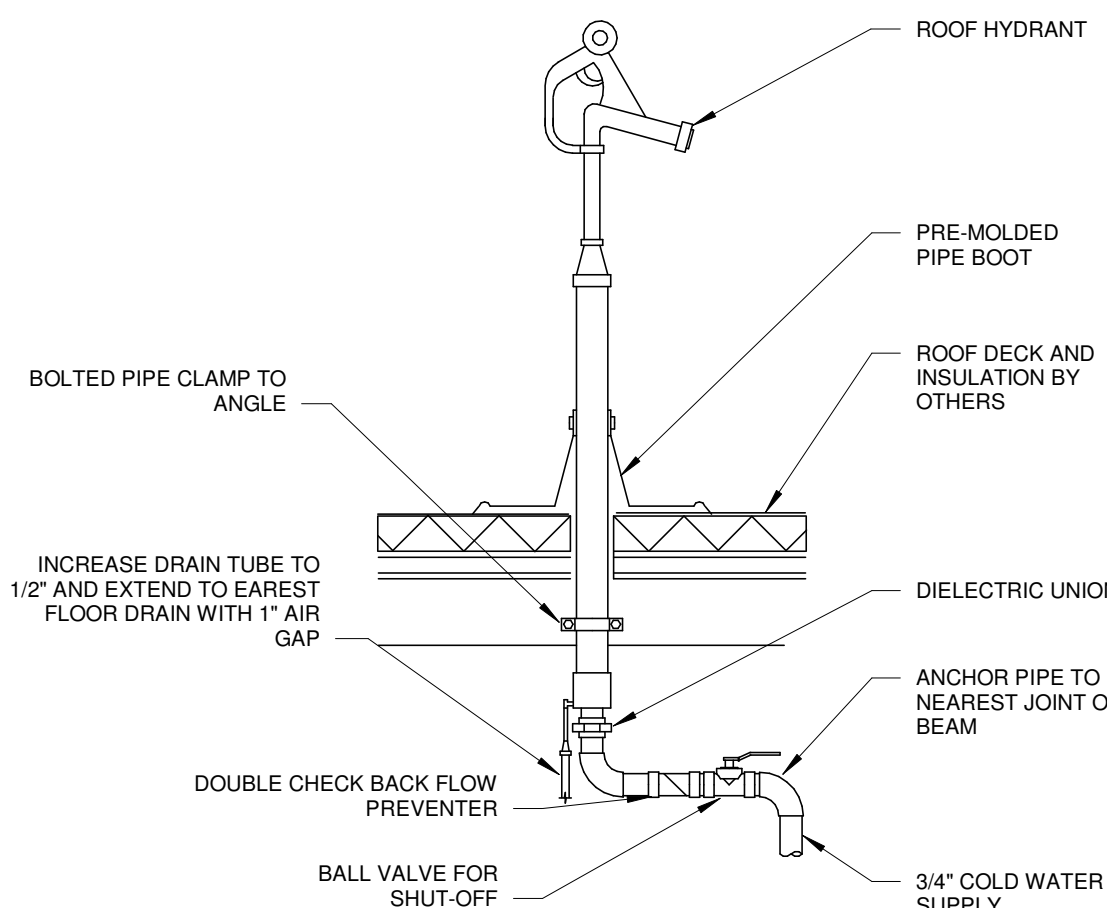



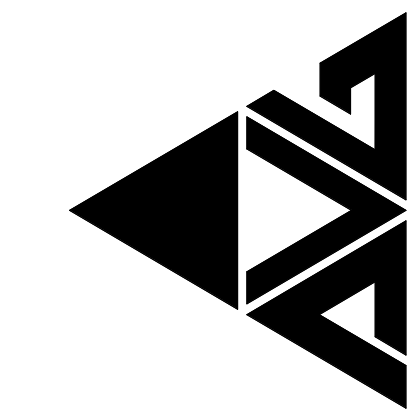
**ROOF HYDRANT DETAIL**  
N.T.S.

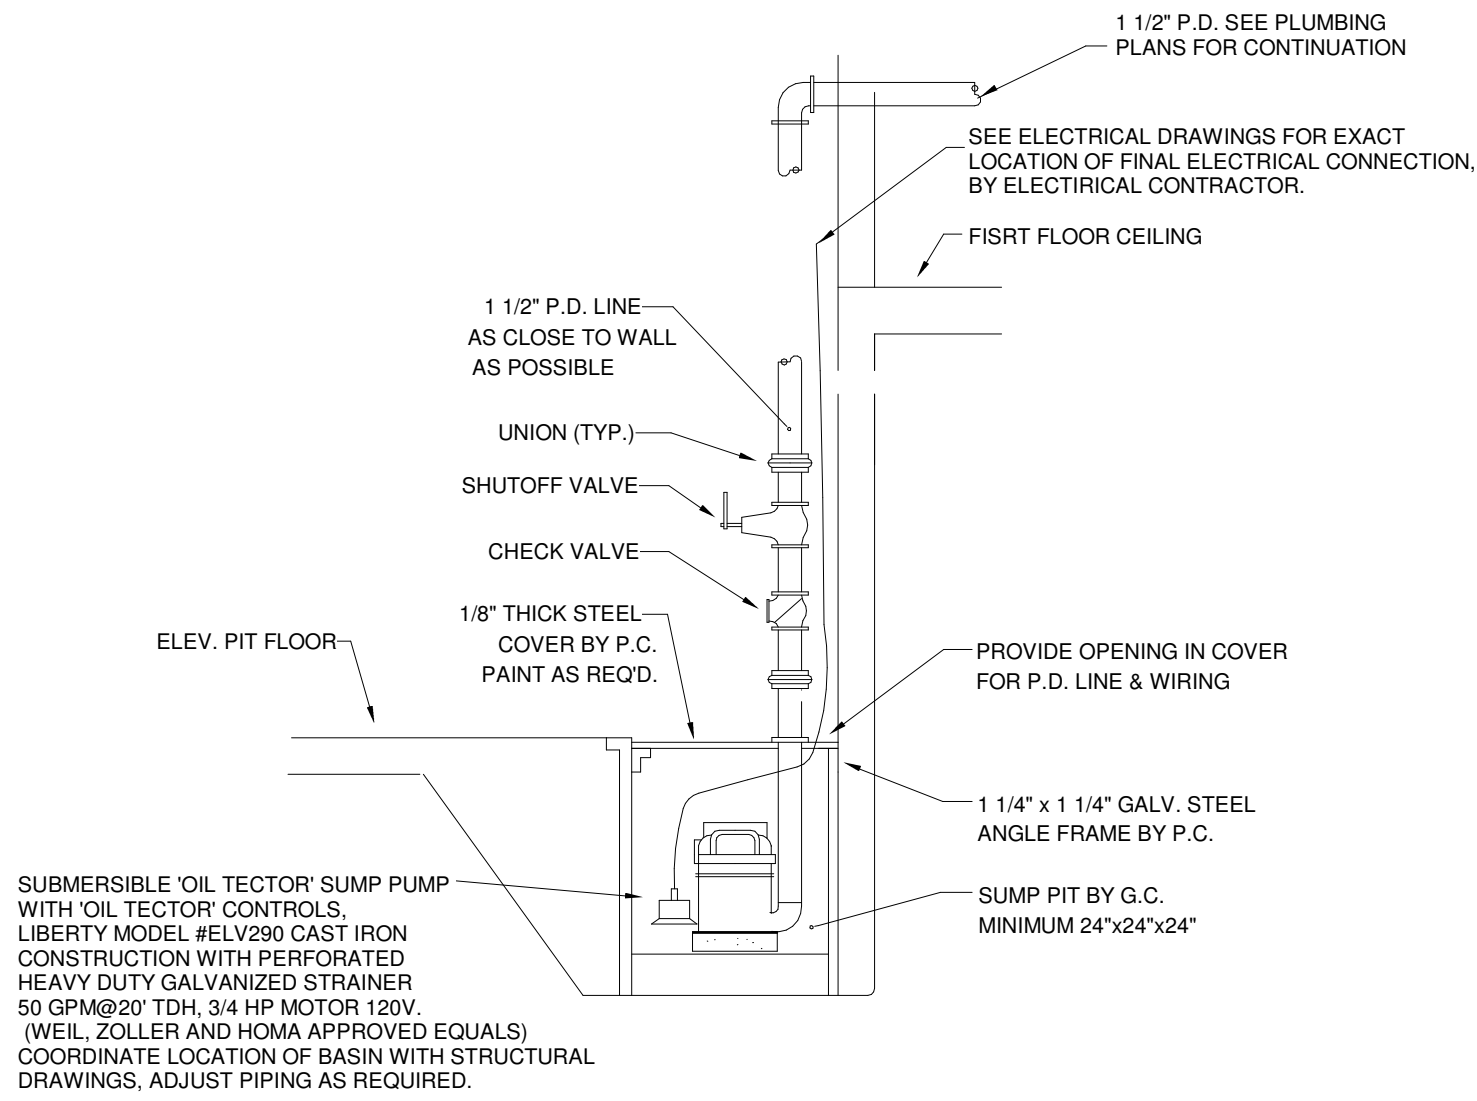

**ELEVATOR PIT SUMP PUMP DETAIL**  
N.T.S.

PROJECT NO  
**2203-2**

ARCHITECTURAL VISION GROUP, LTD  
PLANNERS  
ARCHITECTS  
23850 SPERRY DRIVE  
CLEVELAND, OHIO 44145

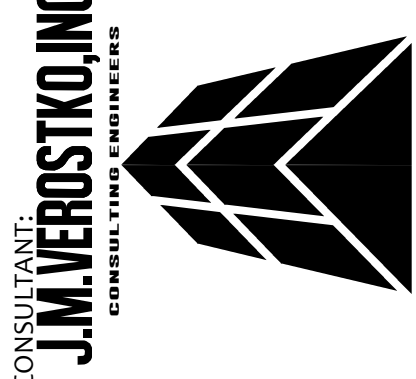

MASSILLON CITY SCHOOLS  
MASSILLON EAST ELEMENTARY PK-3  
1 PAULE BROWN DRIVE SE, MASSILLON, OHIO 44046  
MASSILLON CITY SCHOOL DISTRICT MASSILLON, OHIO

DATE	BY	DESCRIPTION
07/12/23	ADO	ISSUED FOR BIDDING
07/12/23	WMS	ISSUED AS

PROJECT NO 2203-2  
DRAWN BY ADO  
CHECKED BY WMS  
DATE 07/12/23

COMMON DETAILS  
SCALE: As indicated  
SHEET NO  
**P002**